



Building A East Elevation Similar: B, C, D, East and West, F North
 3/16"=1'-0"


COILING DOOR TYPICAL
 METAL SIDING INTERIOR
 8" CMU ALL SITE PROPERTY PERIMETER
 SEE PLAN
 LOW SLOPE METAL ROOF

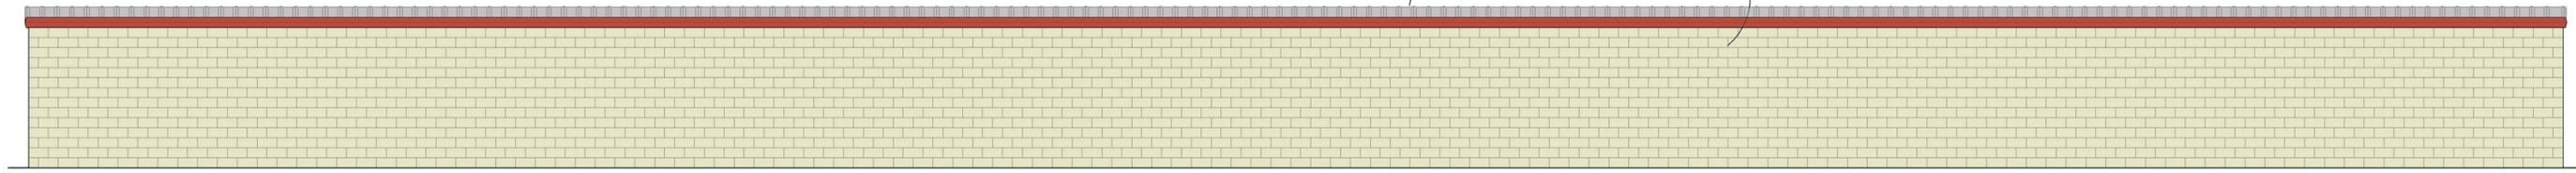

Building A West Elevation Similar: F South E East
 3/16"=1'-0"

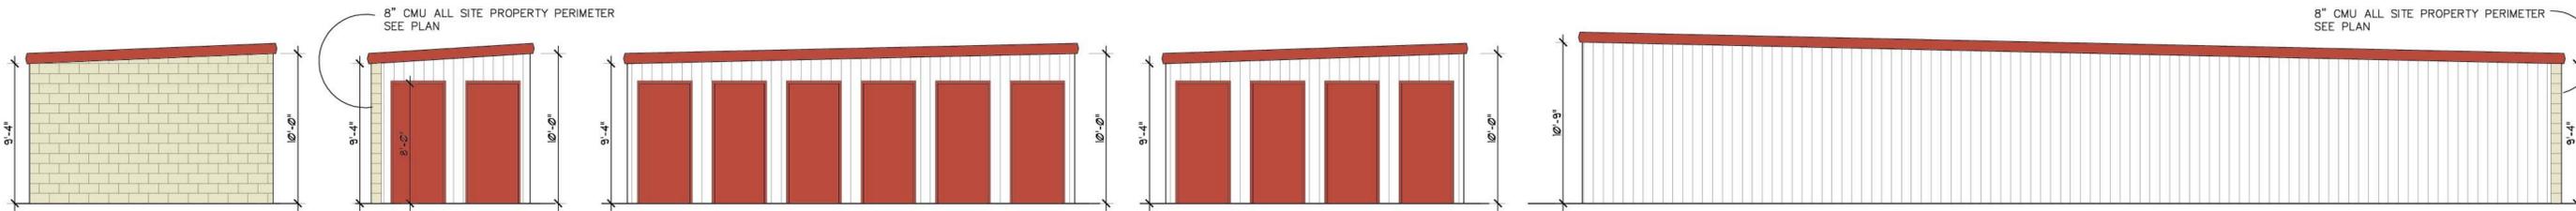

Building F West East Opp 3/16"=1'-0"
 Building A South North Opp 3/16"=1'-0"
 Building B South North Opp. 3/16"=1'-0"
 Building C & D South North Opp. 3/16"=1'-0"
 Building E South North Opp./Sim 3/16"=1'-0"

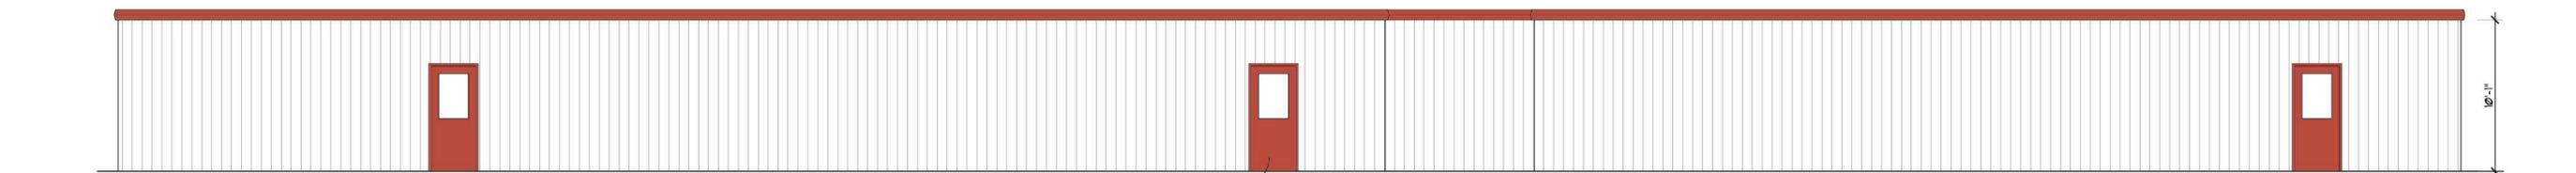

Building E West North Opp Sim. 3/16"=1'-0"

H.M. MAN DOOR
 HALF GLASS
 6'-0" GUTTER ABOVE
 HVAC ALCOVE

Project
 4M Self Storage Expansion
 1649 Montgomery Road
 Aurora, Illinois

Sheet:
 Building Elevations


Elevation Data Table: Elevations		
Description	Value	Unit
a) Building Height in feet (typical)	10.00	feet
b) Total Building Square Footage (typical)	26,802.00	Square Feet
c) First Floor Building Square Footage (typical)	26,802.00	Square Feet
d) Number of building stories (typical)	1.00	Square Feet
e) Exterior Material List (including colors) for all buildings and accessory structures: Walls: Metal: Iced White; Doors and Eve Trim, Metal: Garnet; Roof: Metal: Galvalume		

JOB NUMBER
 16113
 DATE
 04.28.17
 REVISIONS
 06.05.17

Elevations


07.23.17

DL Rawlings, Inc.
 Architecture + Planning
 39 West New York Street
 Aurora Illinois 60506
 Tel: 630.892.4031
 d.raw@dlrawlings.com

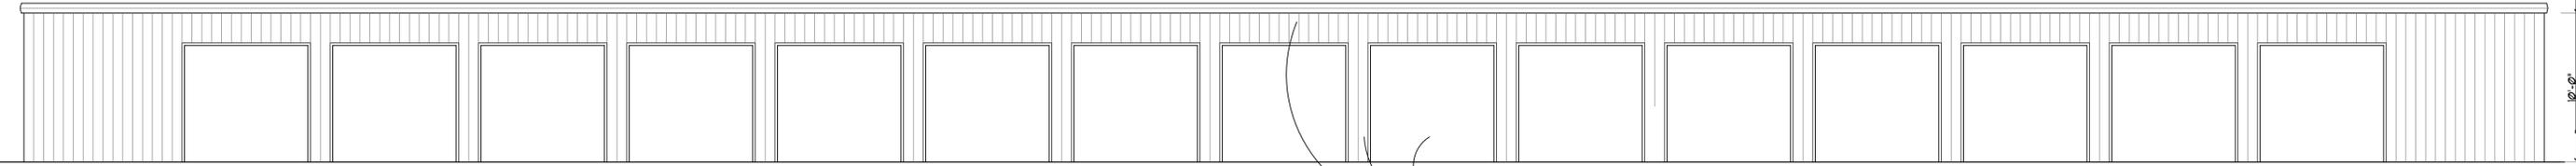


Building A East Elevation Similar: B, C, D, East and West, F North
 3/16"=1'-0"

COILING DOOR TYPICAL
 METAL SIDING INTERIOR
 8" CMU ALL SITE PROPERTY PERIMETER
 SEE PLAN
 LOW SLOPE METAL ROOF

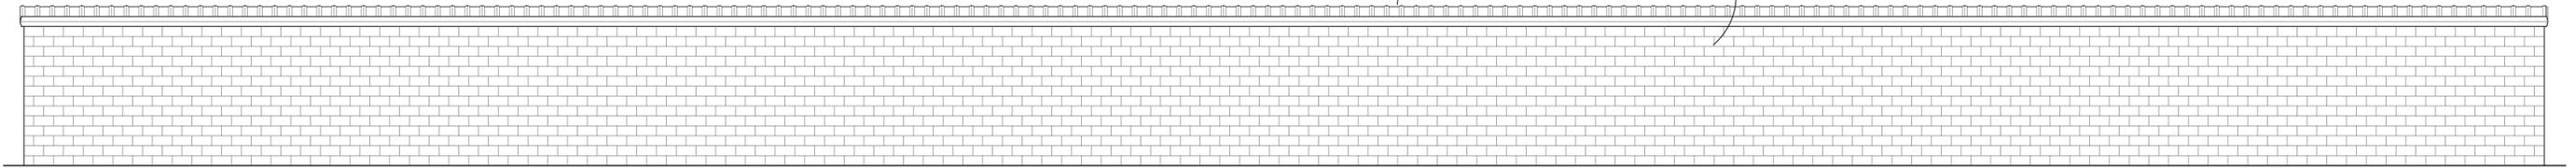

Building A West Elevation Similar: F South E East
 3/16"=1'-0"

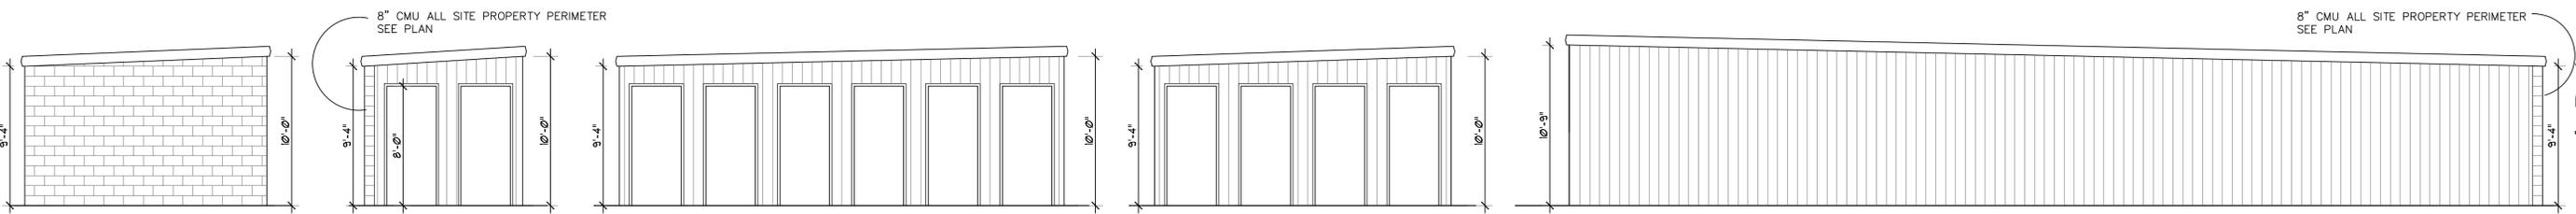


Building F West
 3/16"=1'-0" East Opp

Building A South
 3/16"=1'-0" North Opp

Building B South
 3/16"=1'-0" North Opp.

Building C & D South
 3/16"=1'-0" North Opp.

Building E South
 3/16"=1'-0" North Opp./Sim

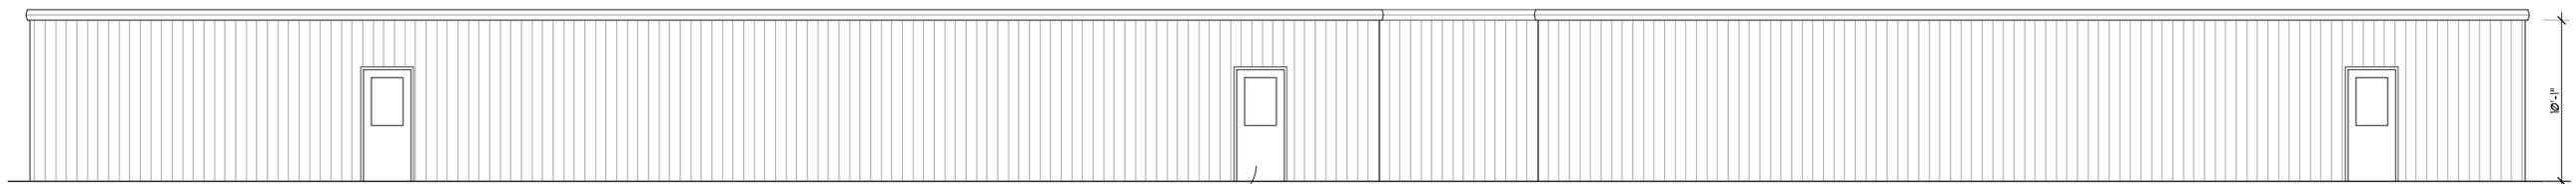

Building E West
 3/16"=1'-0" North Opp Sim.

H.M. MAN DOOR
 HALF GLASS
 6'-0" GUTTER ABOVE
 HVAC ALCOVE

Project
 4M Self Storage Expansion
 1649 Montgomery Road
 Aurora, Illinois


Sheet:
 Elevations

Elevation Data Table: Elevations		
Description	Value	Unit
a) Building Height in feet (typical)	10.00	feet
b) Total Building Square Footage (typical)	26,802.00	Square Feet
c) First Floor Building Square Footage (typical)	26,802.00	Square Feet
d) Number of building stories (typical)	1.00	Square Feet
e) Exterior Material List (including colors) for all buildings and accessory structures: Walls: Metal: Iced White; Doors and Eve Trim, Metal: Garnet; Roof: Metal: Galvalume		

JOB NUMBER
 16113
 DATE
 04.28.17
 REVISIONS
 06.05.17
 07.23.17


SHEET
A2

GATE BLDG. A
1813sf

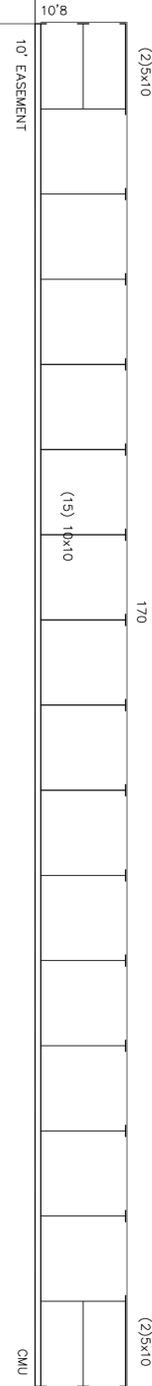


29'3"

BLDG. B
4800sf

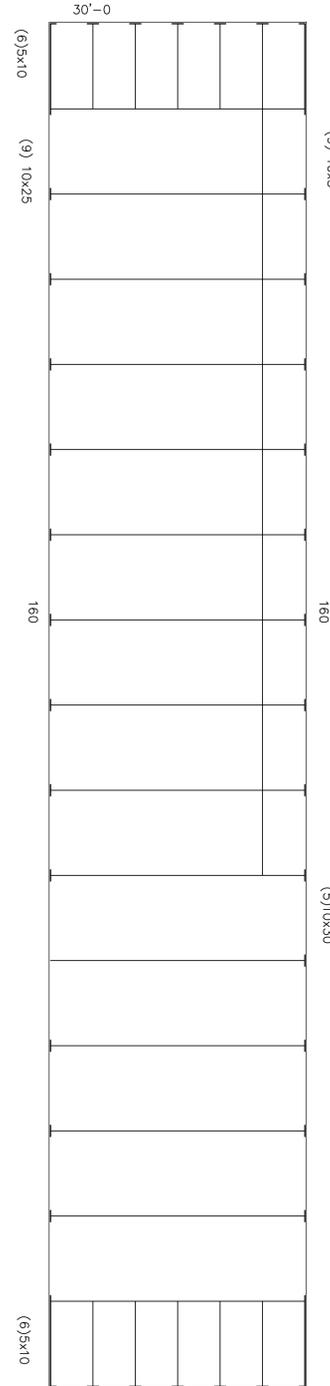


BLDG. C
3200sf

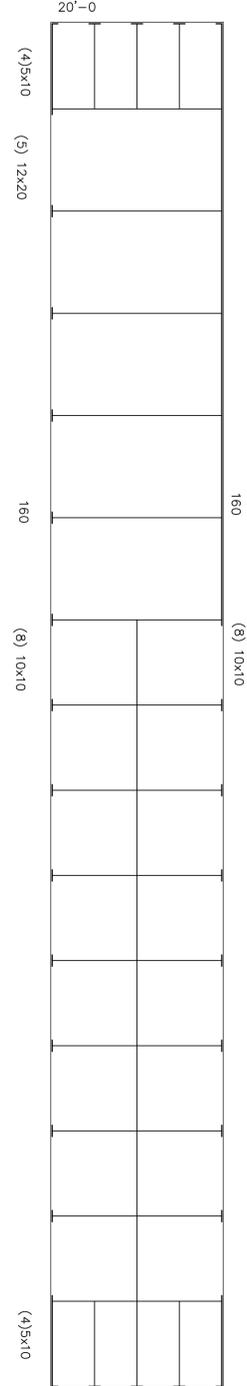


30'

BLDG. D
3200sf

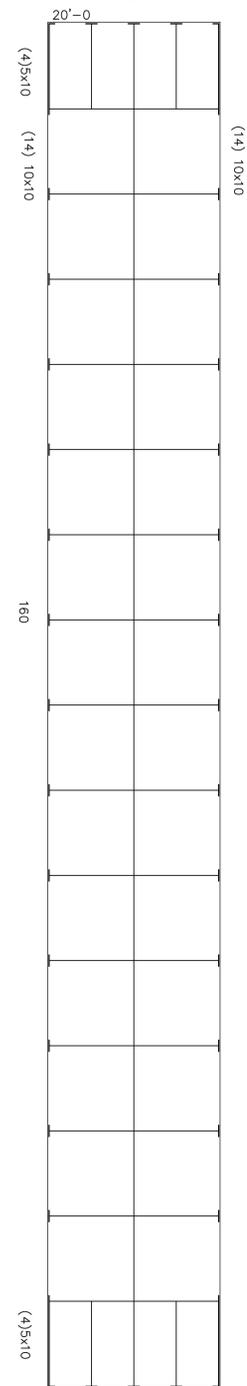


30'

BLDG. E
9,806sf

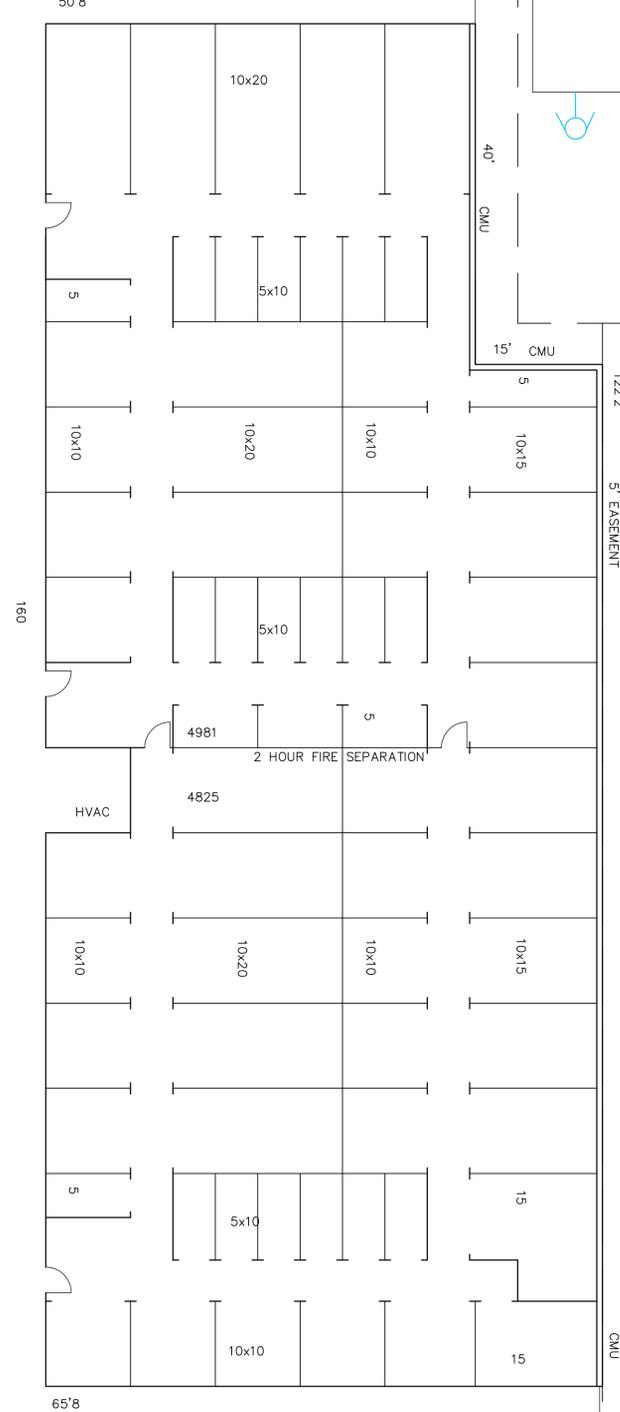

GATE

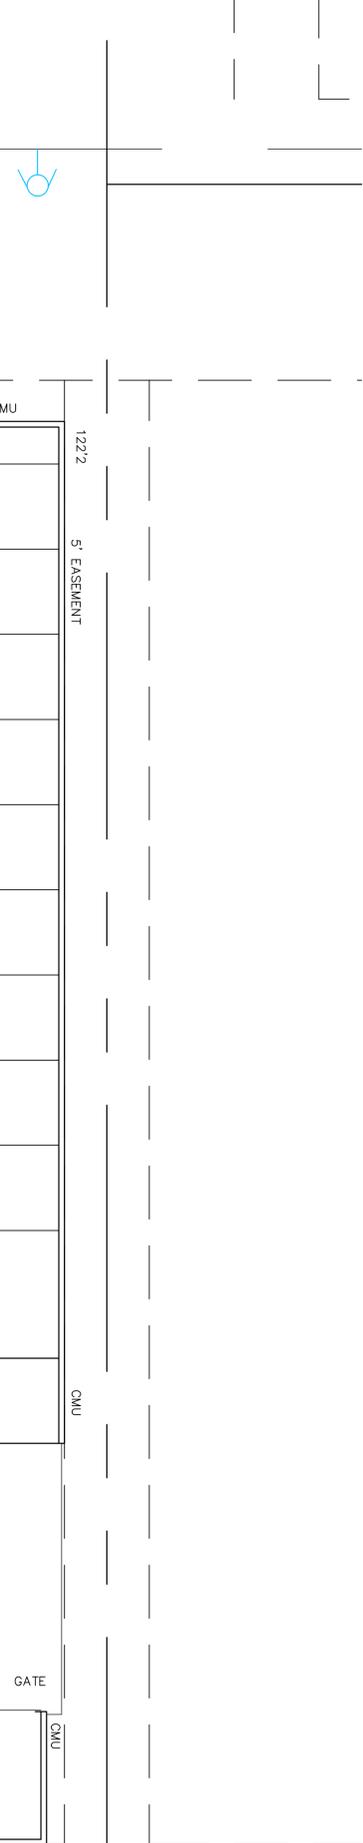

31'6"

26,802 TOTAL SF



Building Plan

1"=10'-0"

GATE BLDG. F
4094 sf



GATE

CMU 10' EASEMENT

261'-4"

DL Rawlings, Inc.
Architecture + Planning
39 West New York Street
Aurora Illinois 60506
Tel: 630.892.4031
d.raw@dlrawlings.com

Project
4M Self Storage Expansion
1649 Montgomery Road
Aurora, Illinois

Sheet:
Building Floor Plans

JOB NUMBER
16113
DATE
04.28.17
REVISIONS
06.05.17

SHEET
A1