


Aerial Map (1:1,500):

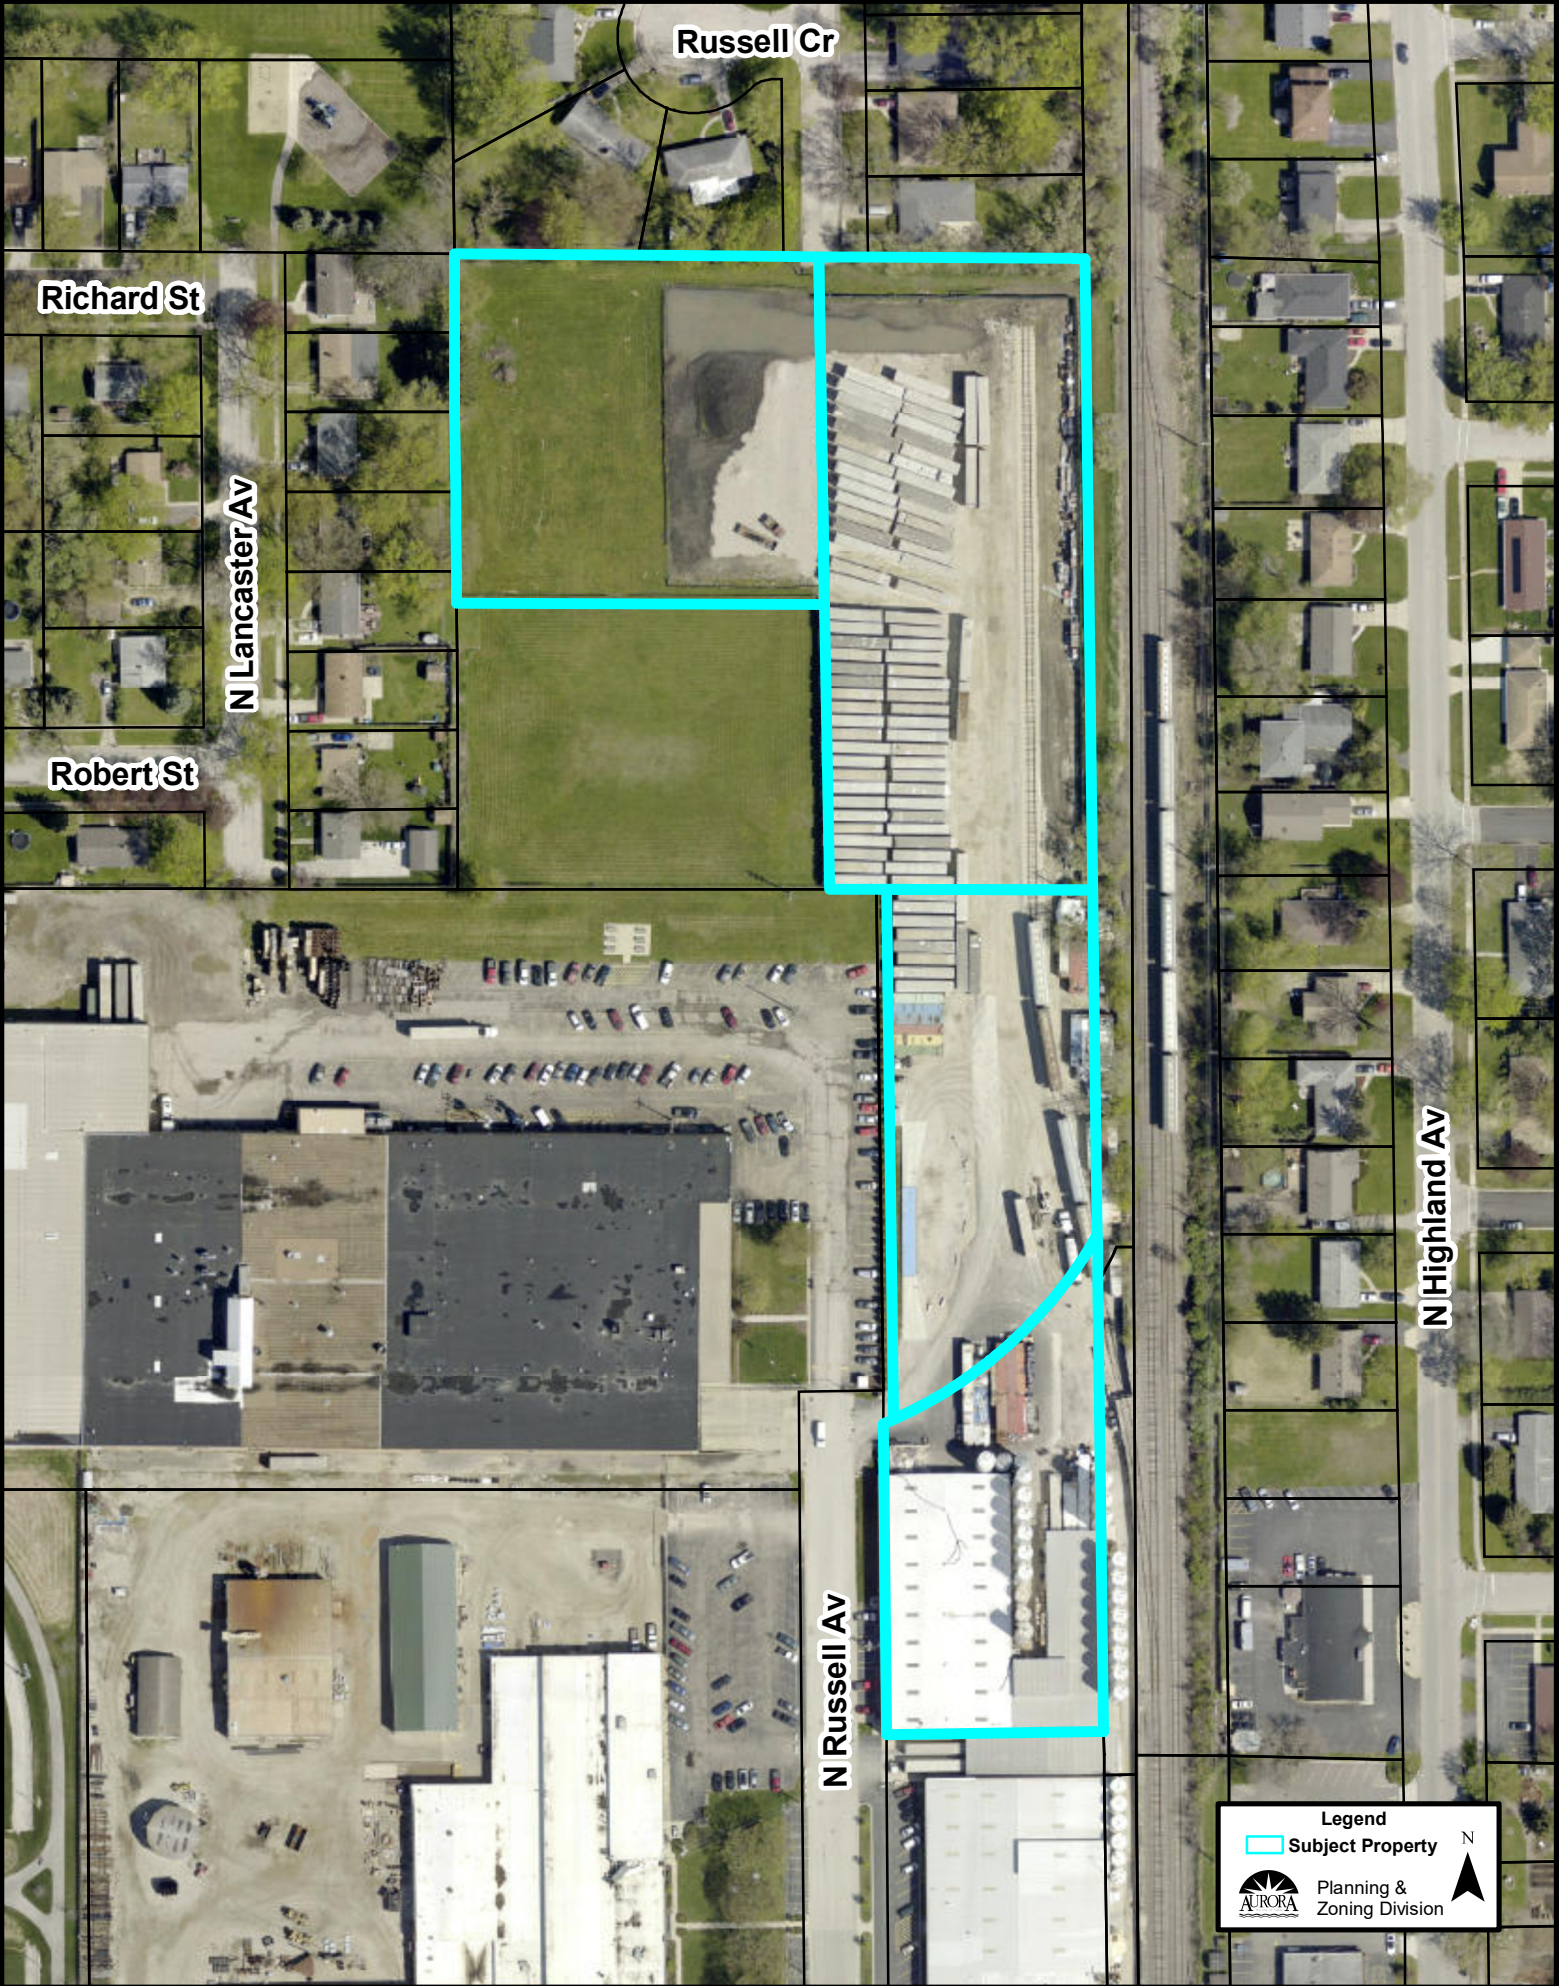

Legend

 Subject Property

 N

 **AURORA**
Planning & Zoning Division

Zoning Map (1:5,000):



Comprehensive Plan (1:5,000):

