



ELEVATION DATA TABLE		
Description	Value	Unit
a) Building Height in feet (typical)	20' - 0" (max.)	Feet
b) Total Building Square Footage (typical)	Existing: 24,118.00	Square Feet
	New: 11,402.00	Square Feet
	Total: 44,098.00	Square Feet
c) First Floor Square Footage (typical)	44,098	Square Feet
d) Number of Building stories (typical)	1.00	
e) Exterior Material List (including colors) for all buildings and accessory structures		
Red brick to match existing color, Pre-finished metal panels, Pre-finished Hardie-Board panels, Pre-finished aluminum windows with insulated glazing, Asphalt shingles to match existing color.		

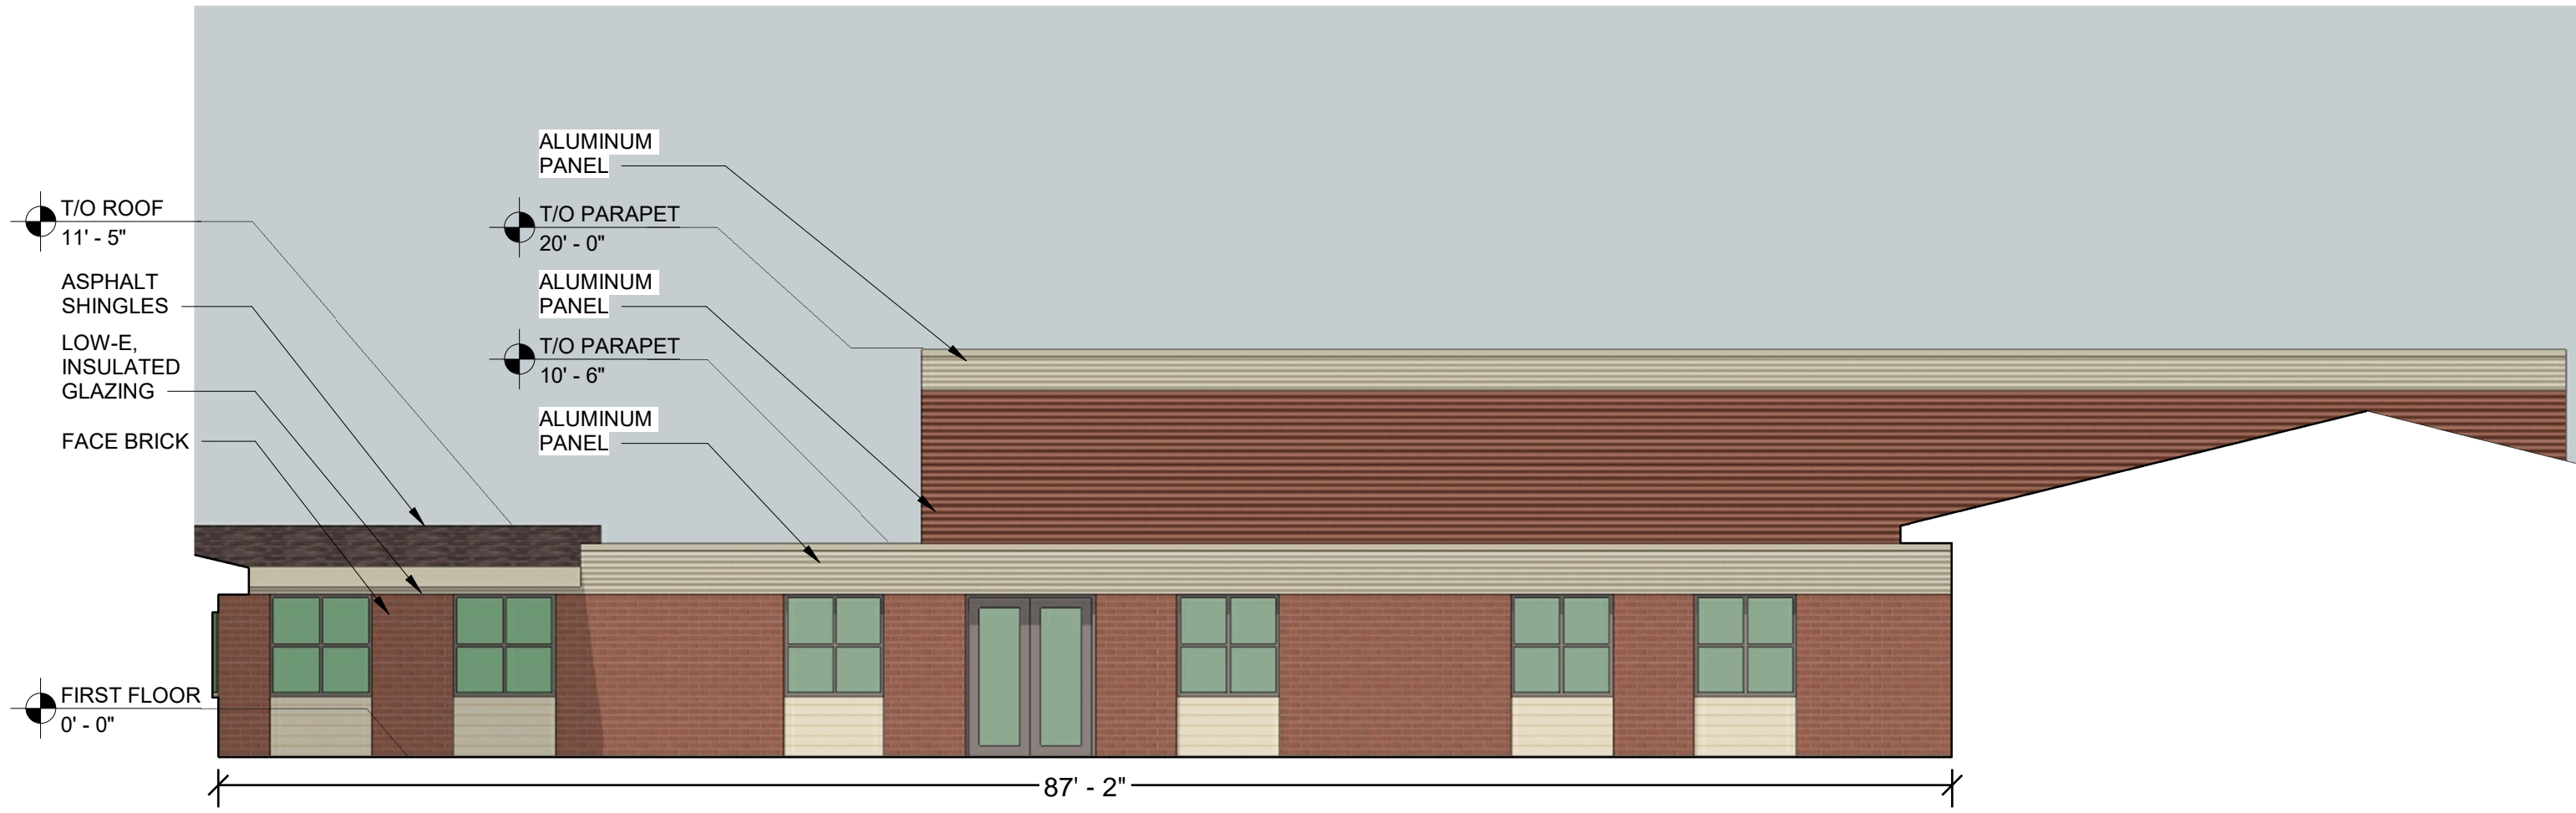

1 NORTH ELEVATION AT COURTYARD
1/8" = 1'-0"

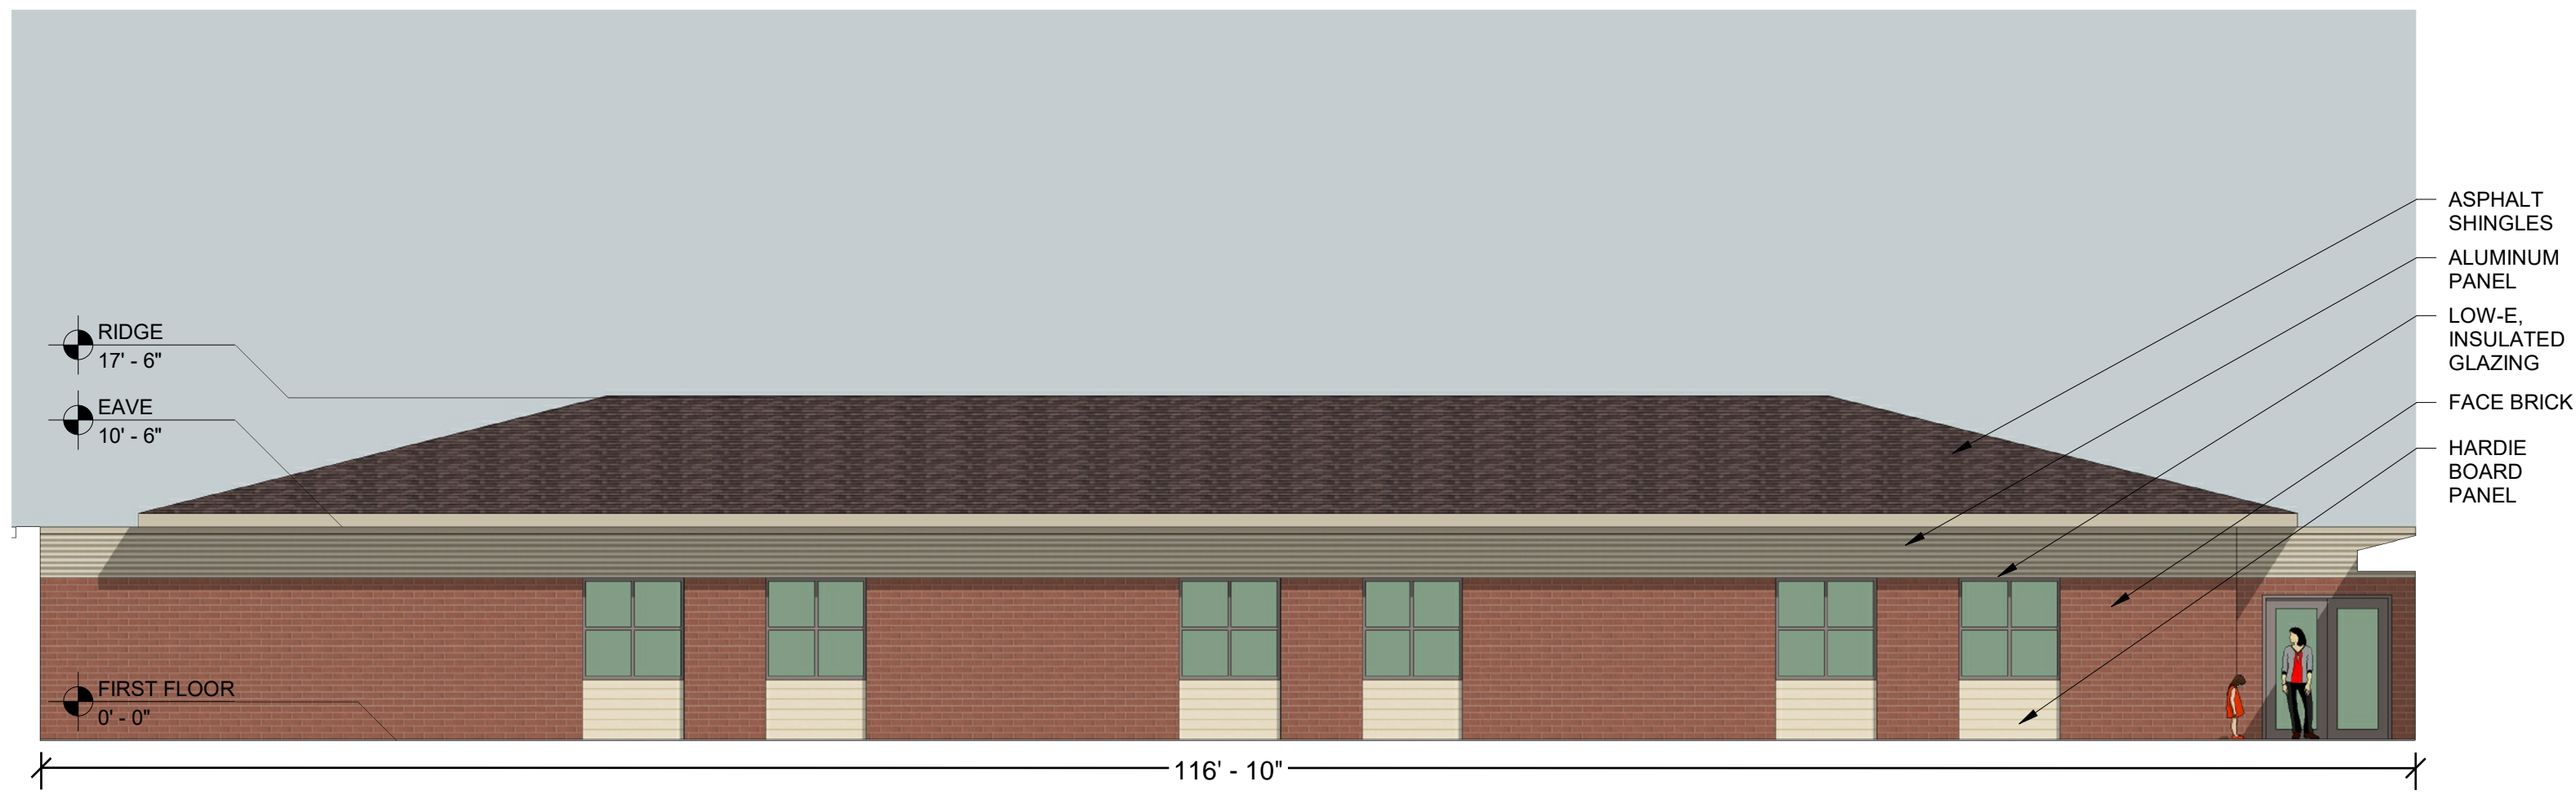

2 EAST ELEVATION AT COURTYARD
1/8" = 1'-0"



3 PERSPECTIVE VIEW