



PROJECT LOCATION MAP

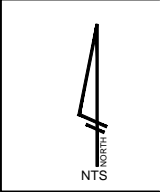

OTE: 2016 AERIAL PHOTOGRAPHY

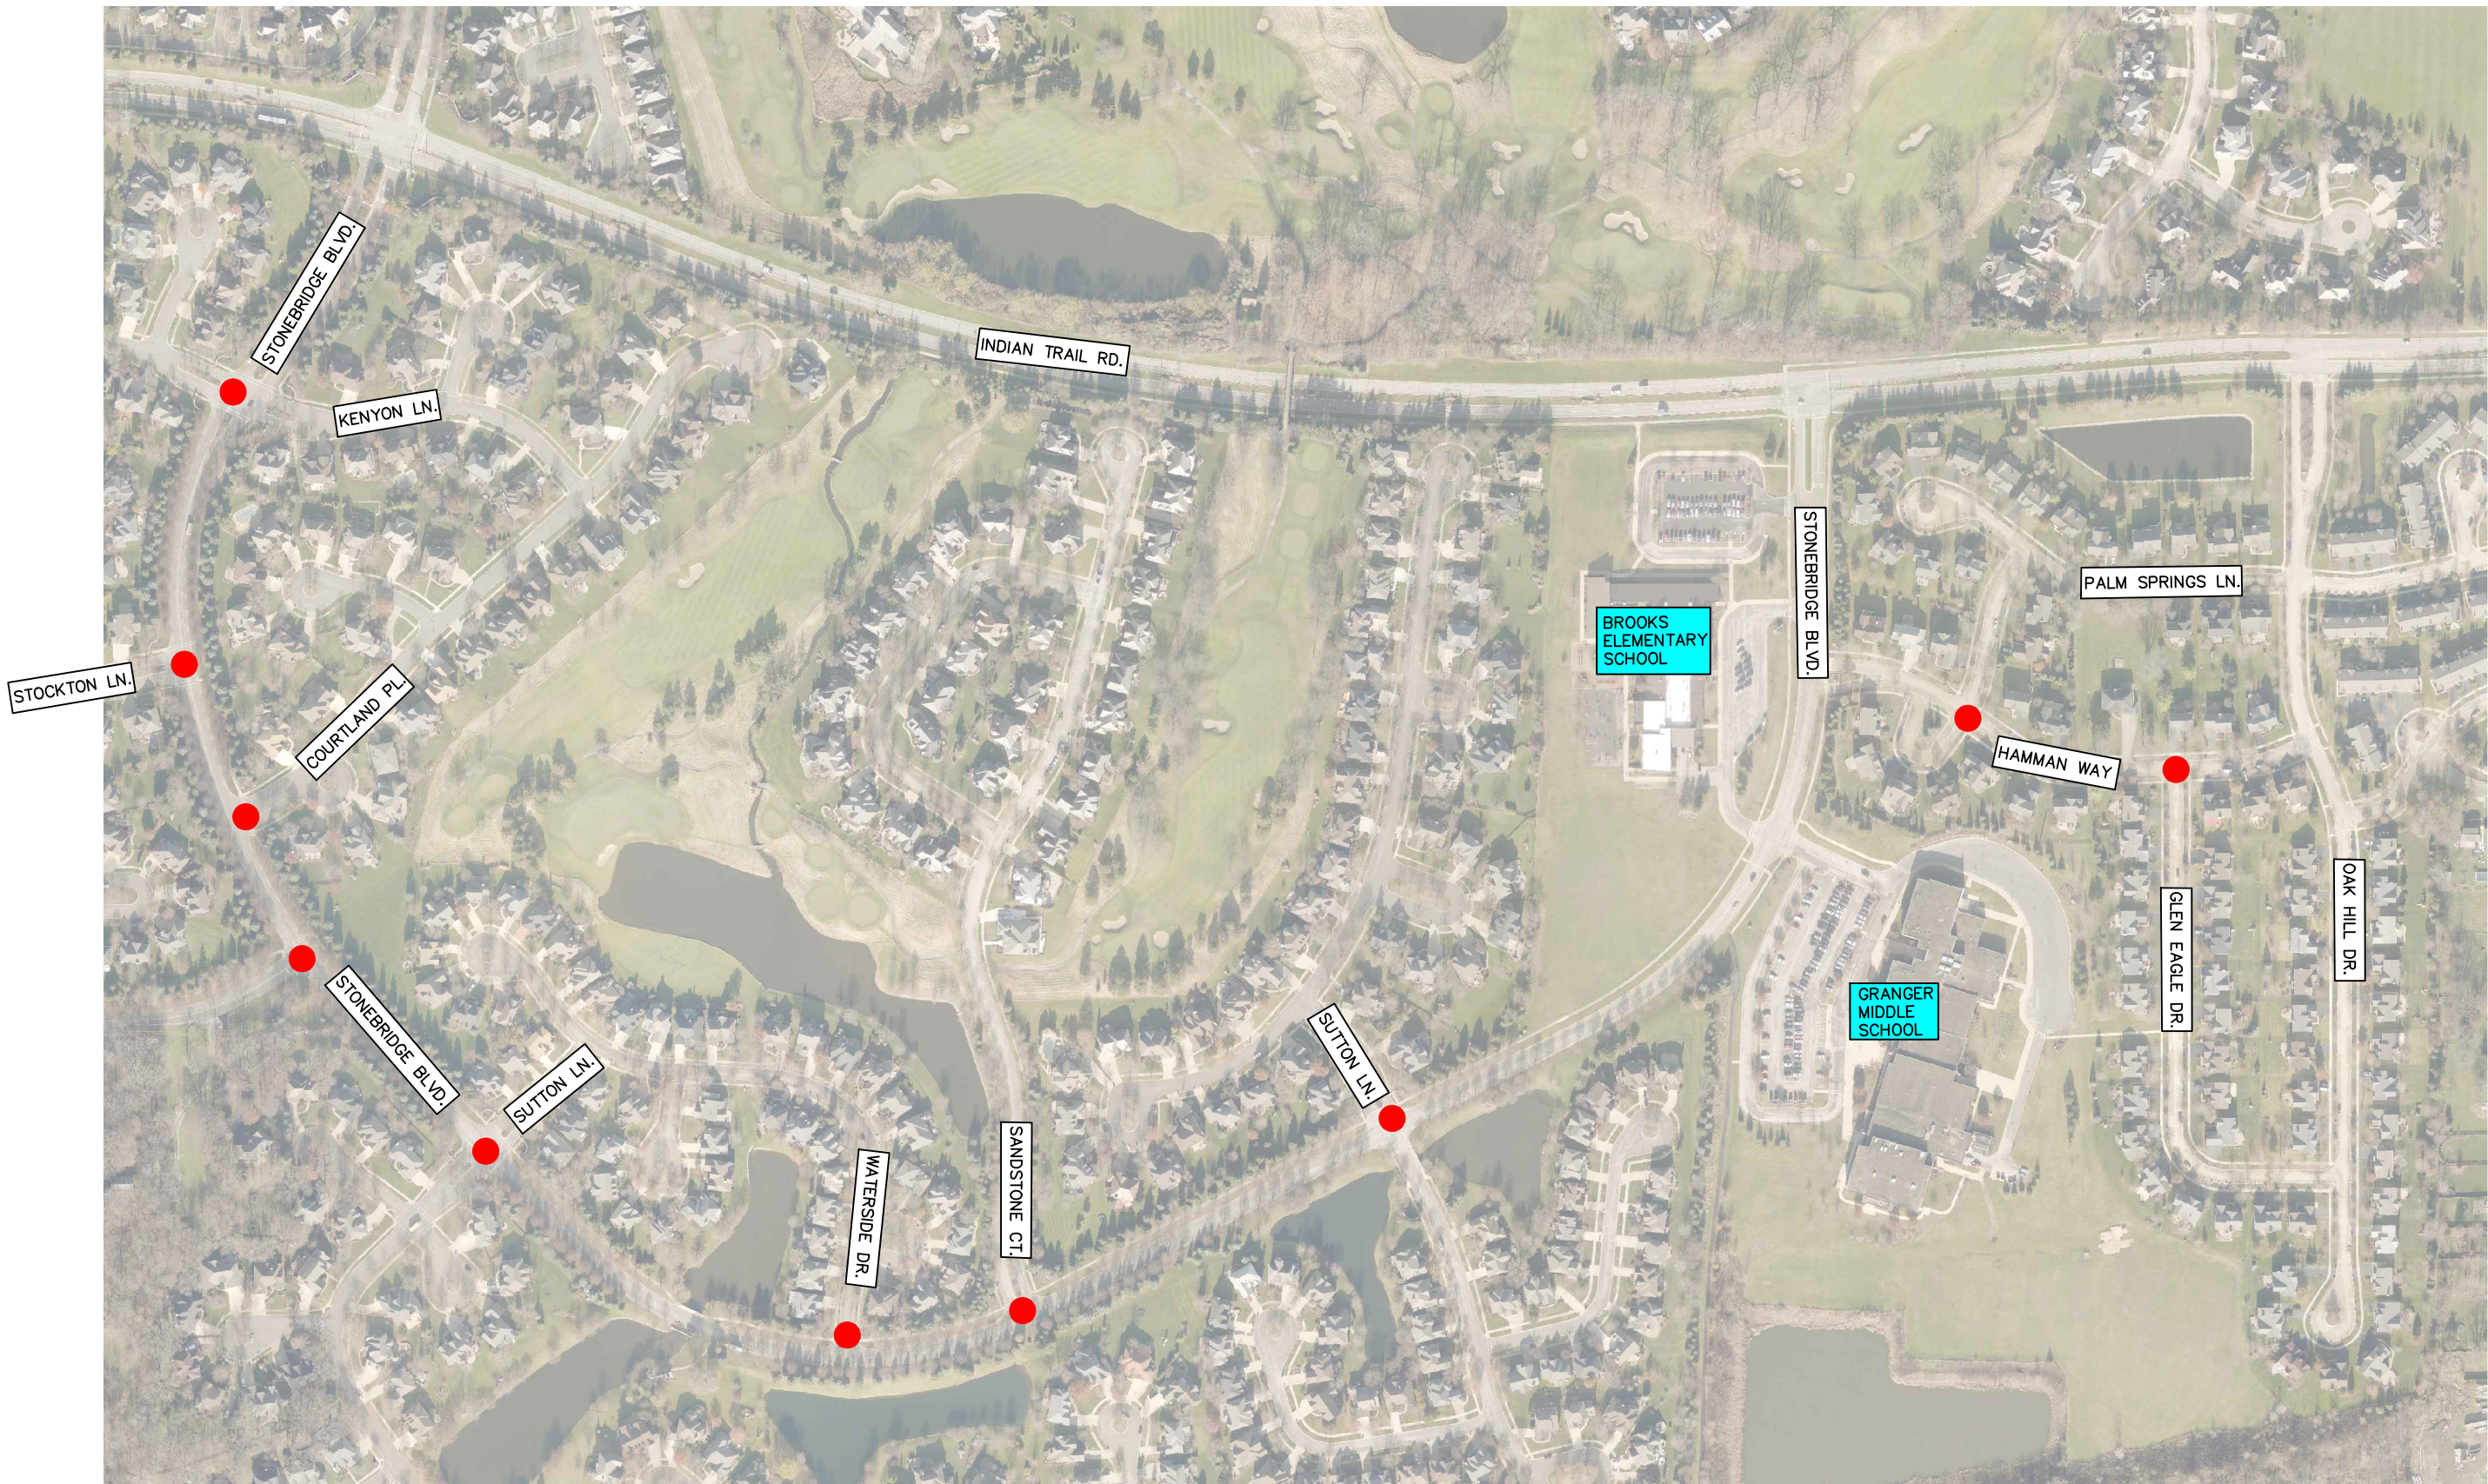


CITY OF AURORA
ENGINEERING DIVISION
44 EAST DOWNER PLACE

REVISIONS:			
DESIGNED BY: RRA	CHECKED BY: RRA	SCALE: NTS	
DRAWN BY: AH	APPROVED BY: RRA	DATE: 9/2021	

PROJECT	SAFE ROUTES TO SCHOOL
SHEET TITLE	SD 204 - Stonebridge Blvd / Hamman Way (OVERALL)

SHEET NUMBER	1
TOTAL SHEETS	5

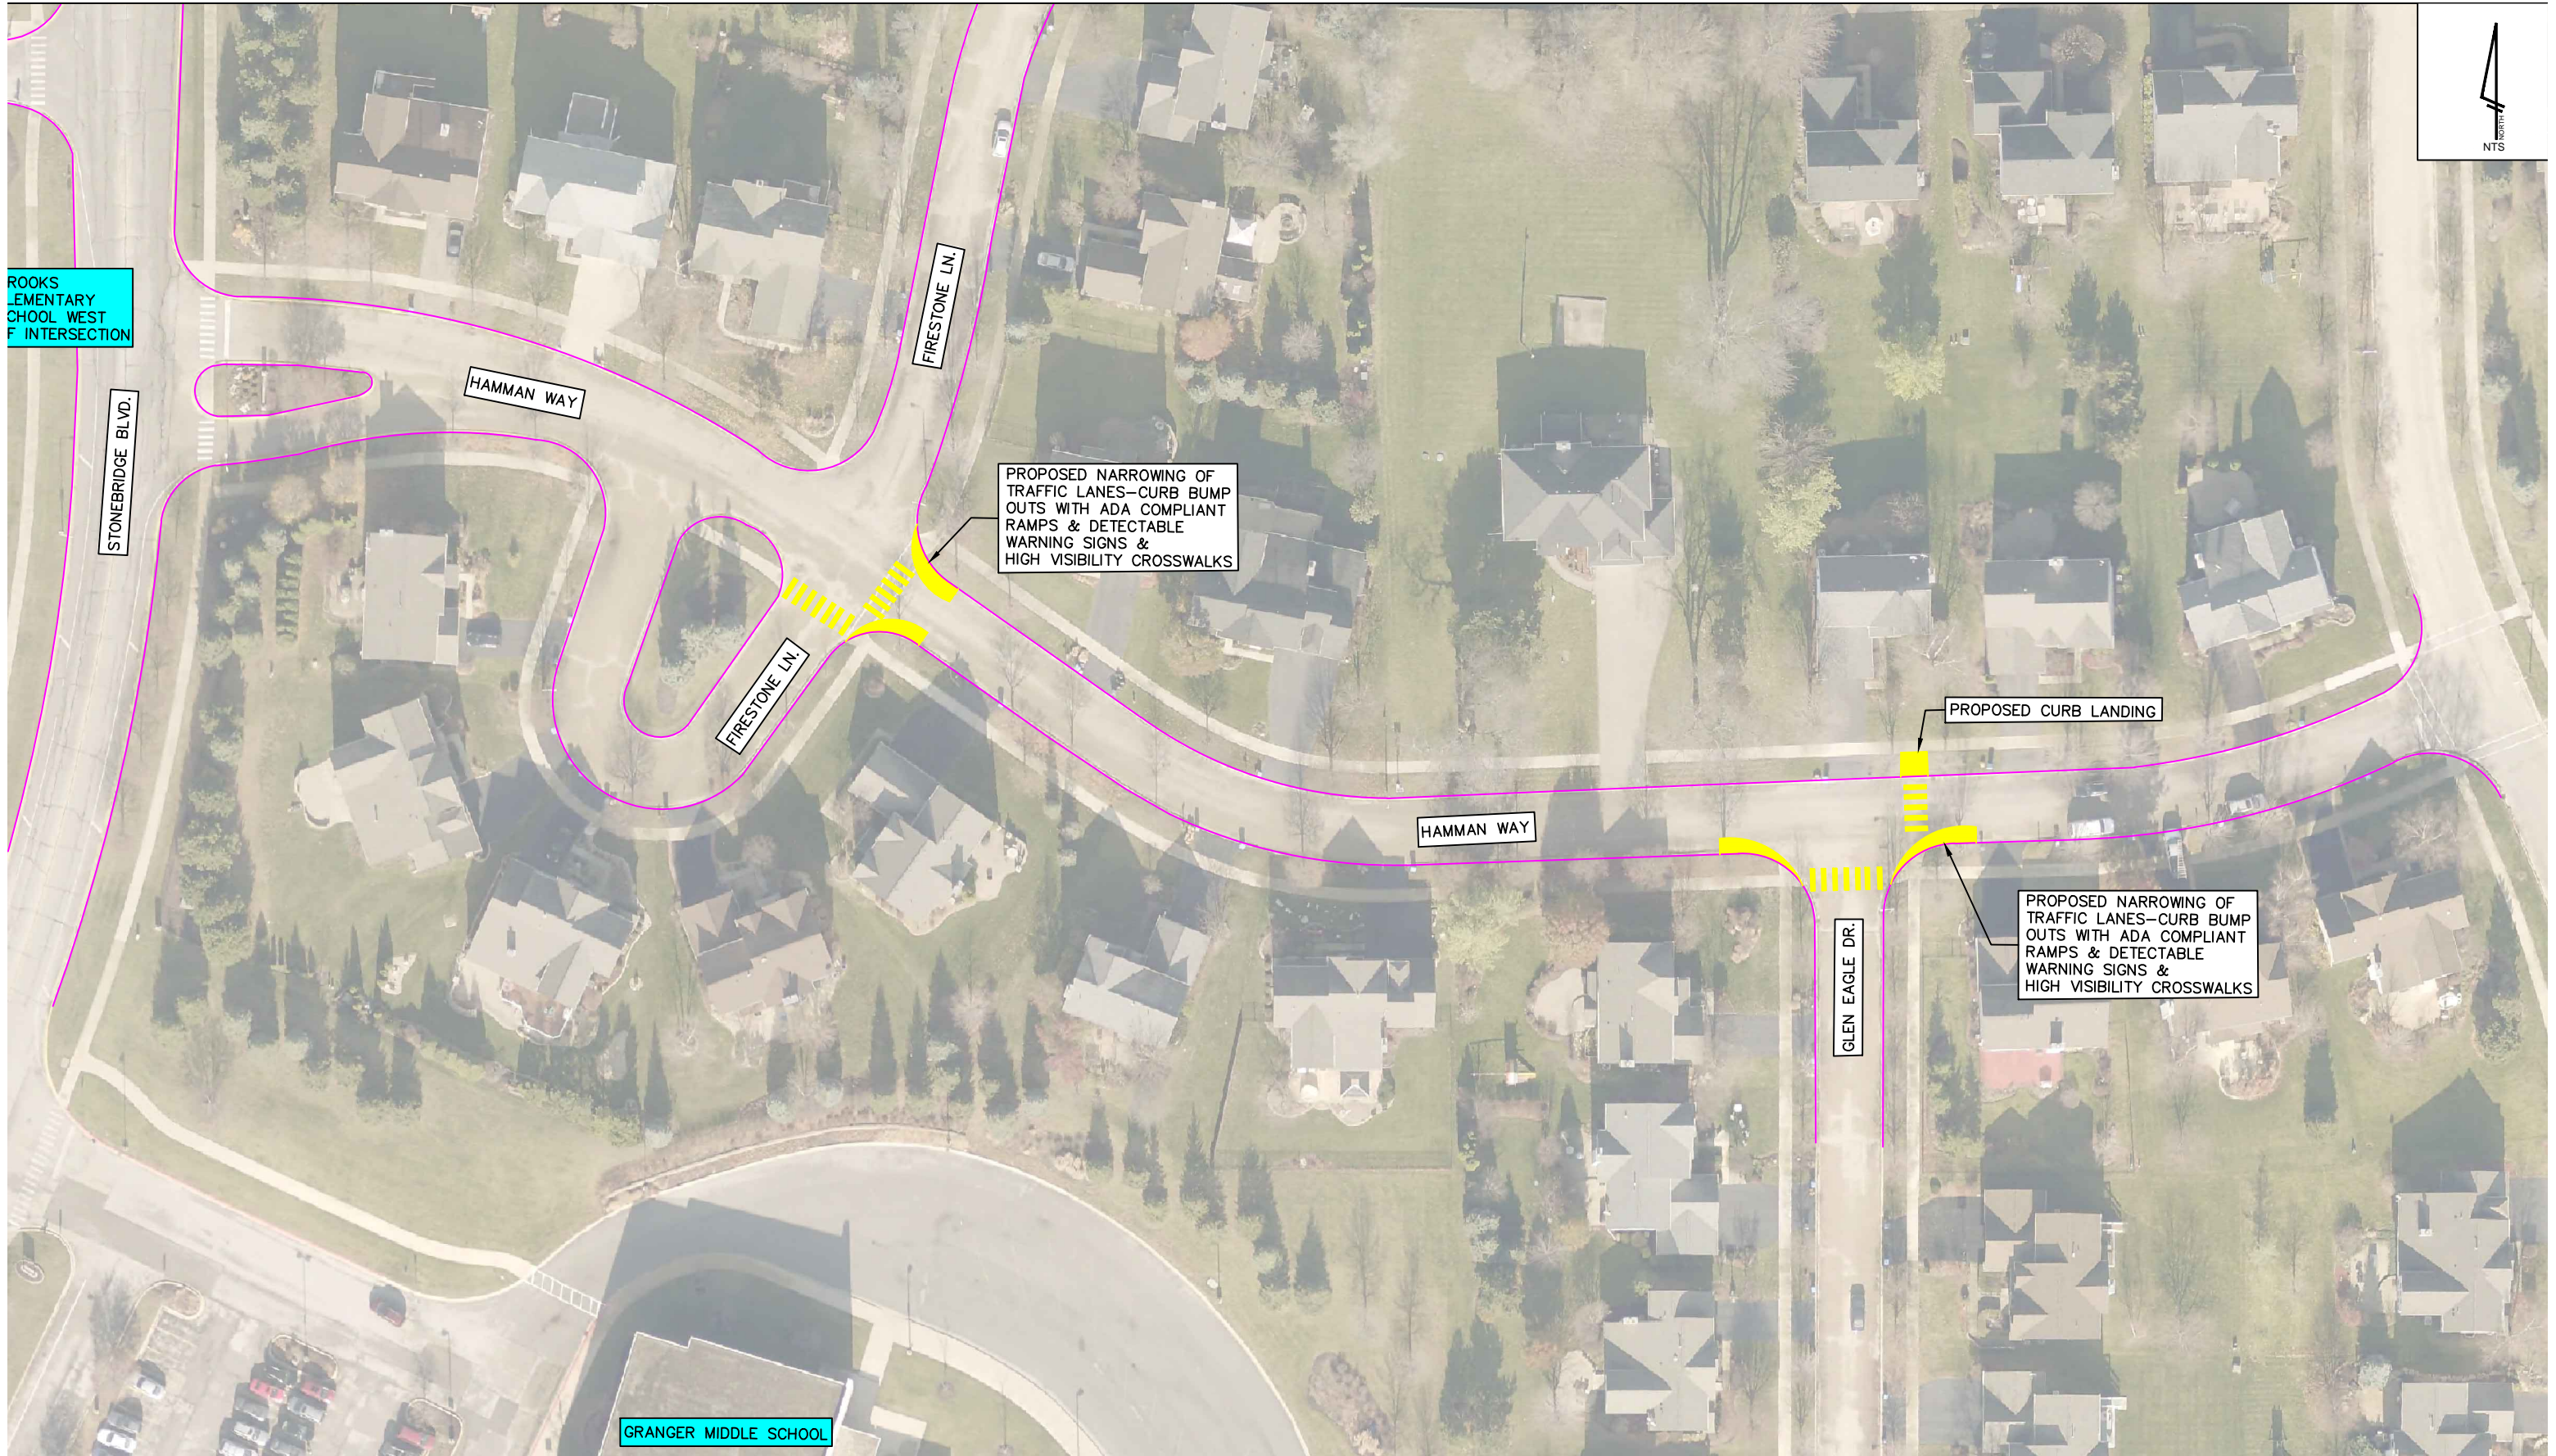

NOTE: 2016 AERIAL PHOTOGRAPHY



CITY OF AURORA
ENGINEERING DIVISION
44 EAST DOWNER PLACE

REVISIONS:			
DESIGNED BY: RRA	CHECKED BY: RRA	SCALE: NTS	
DRAWN BY: AH	APPROVED BY: RRA	DATE: 9/2021	

PROJECT	SAFE ROUTES TO SCHOOL	SHEET NUMBER	2
SHEET TITLE	SD 204 - HAMMAN WAY IMPROVEMENTS	TOTAL SHEETS	5



OTE: 2016 AERIAL PHOTOGRAPHY




CITY OF AURORA
ENGINEERING DIVISION
44 EAST DOWNER PLACE

REVISIONS:			
DESIGNED BY: RRA	CHECKED BY: RRA	SCALE: NTS	
DRAWN BY: AH	APPROVED BY: RRA	DATE: 9/2021	

PROJECT	SAFE ROUTES TO SCHOOL
SHEET TITLE	SD 204 - STONEBRIDGE BLVD IMPROV 1 OF 2

SHEET NUMBER	3
TOTAL SHEETS	5

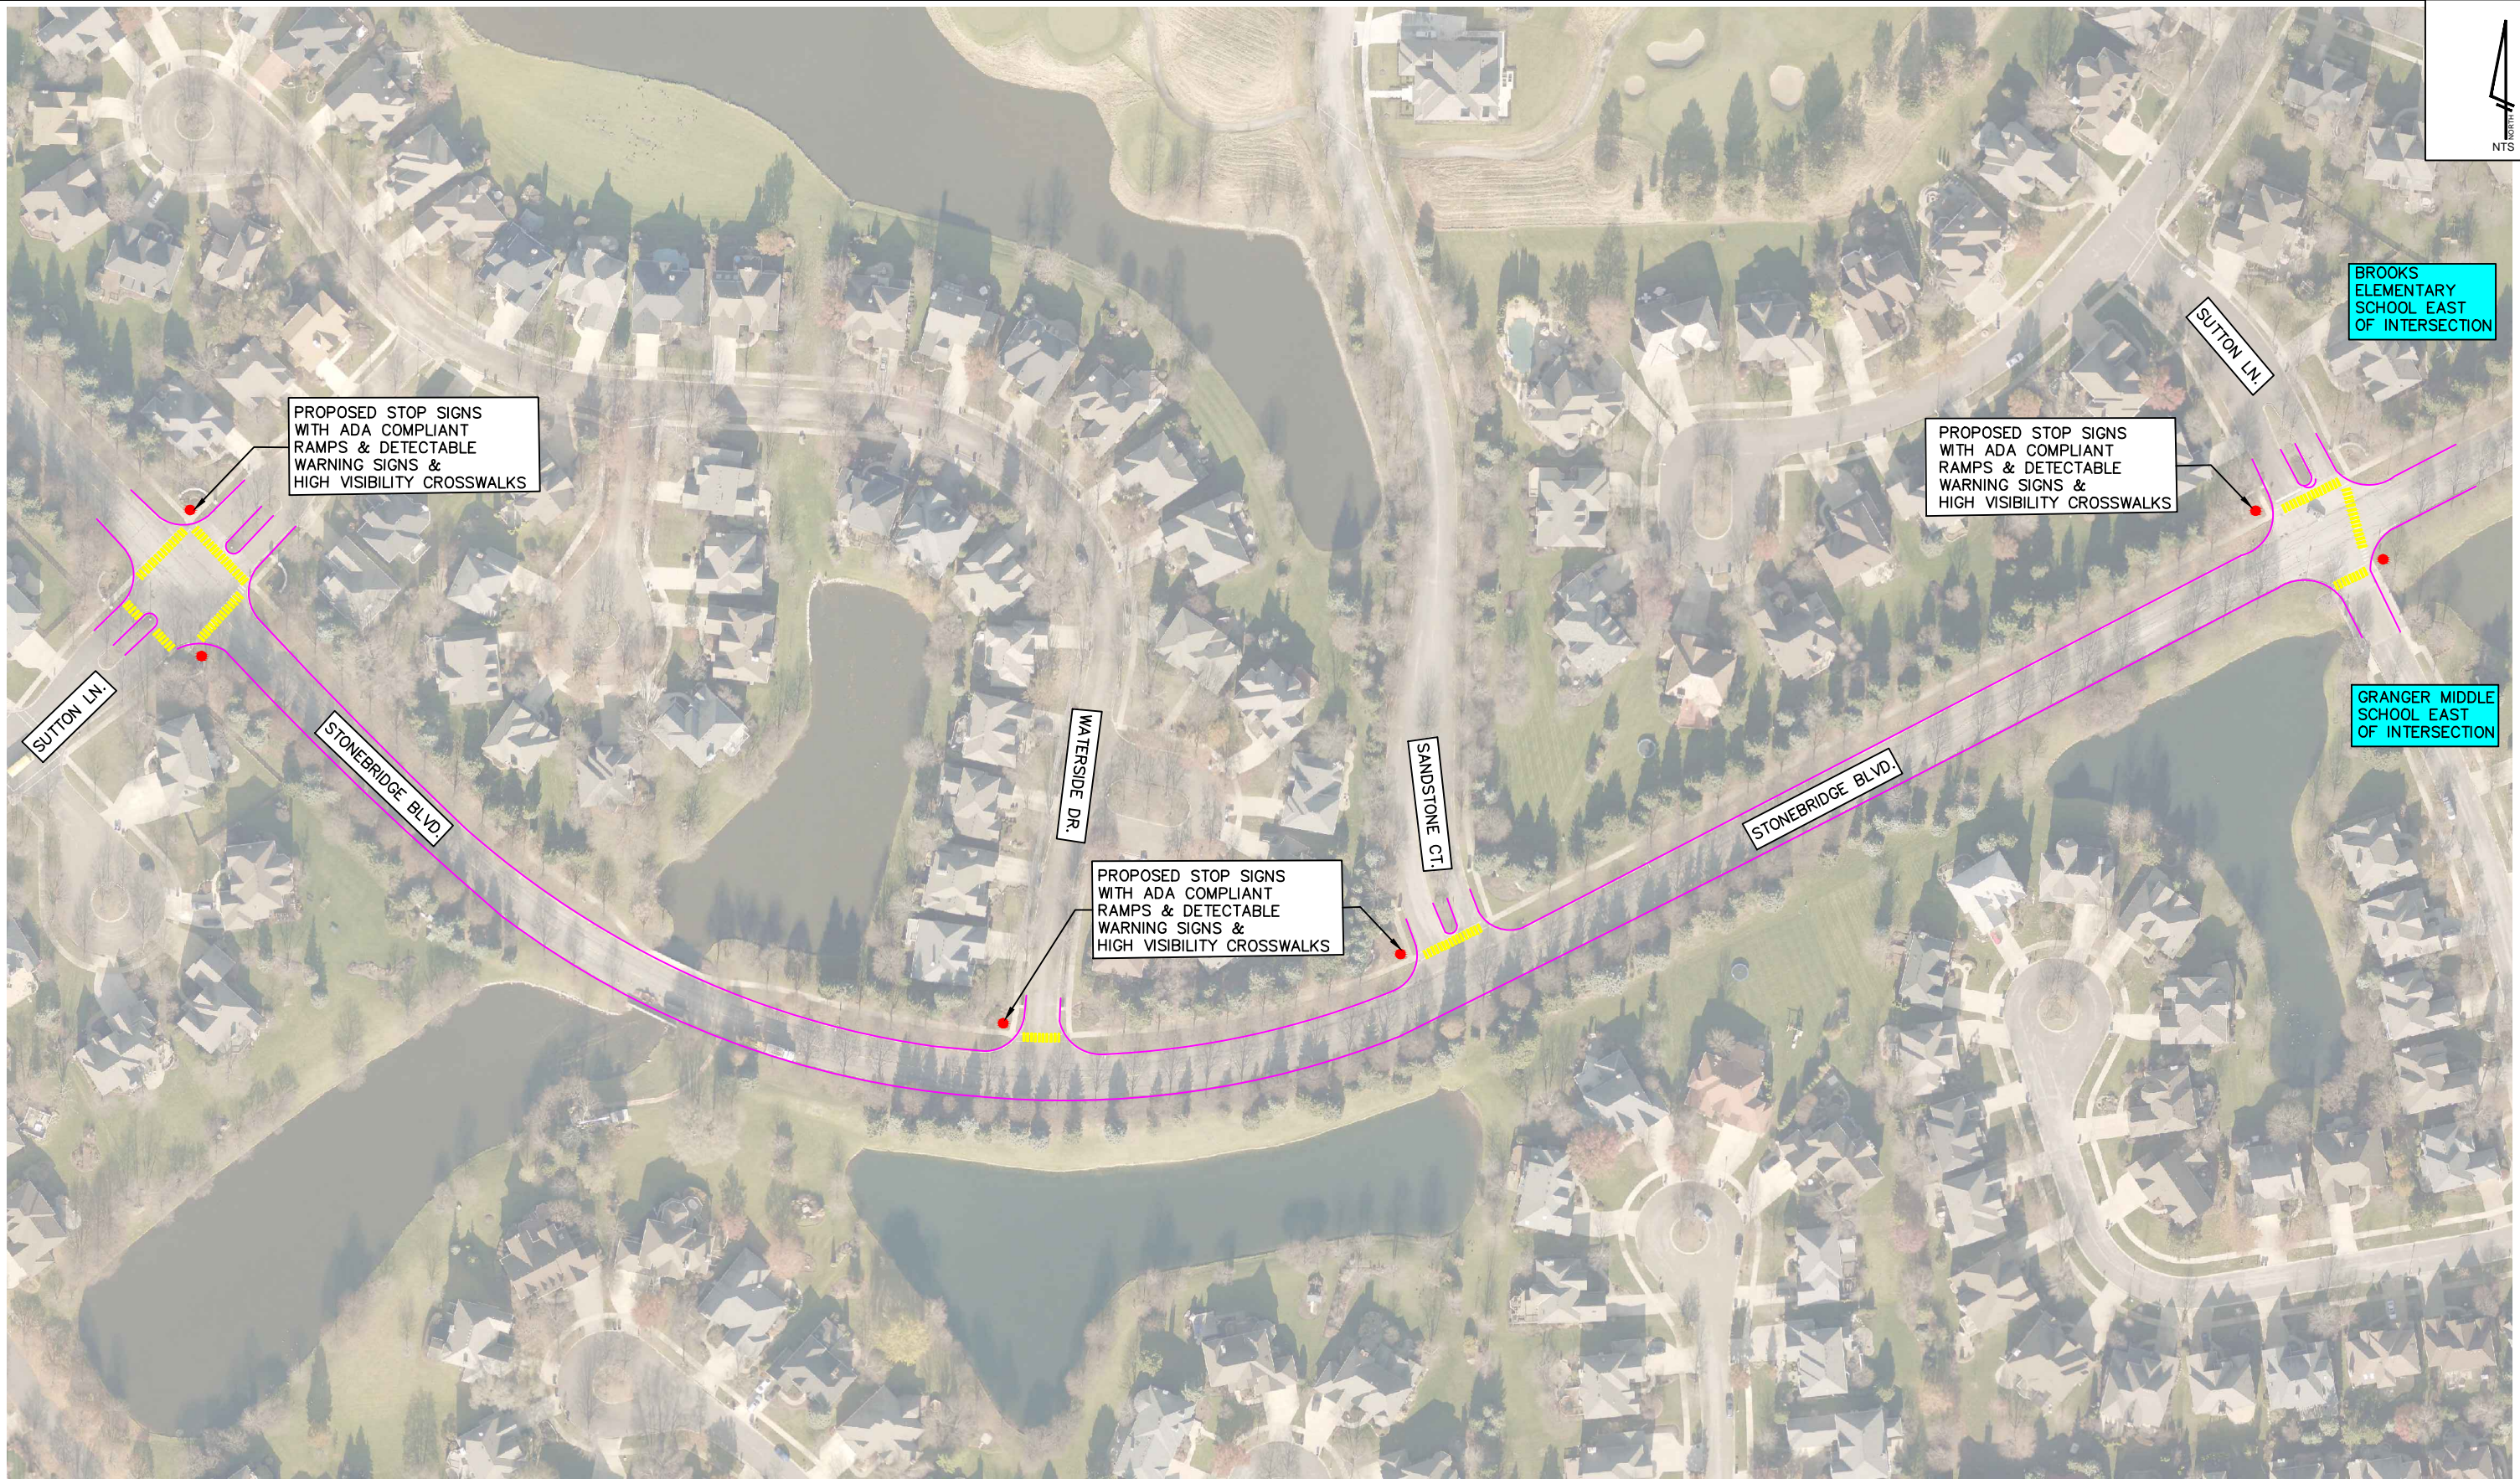

OTE: 2016 AERIAL PHOTOGRAPHY





CITY OF AURORA
ENGINEERING DIVISION
44 EAST DOWNER PLACE

REVISIONS:			
DESIGNED BY: RRA	CHECKED BY: RRA	SCALE: NTS	
DRAWN BY: AH	APPROVED BY: RRA	DATE: 9/2021	

PROJECT	SAFE ROUTES TO SCHOOL
SHEET TITLE	SD 204 - STONEBRIDGE BLVD IMPROV 2 OF 2

SHEET NUMBER	4
TOTAL SHEETS	5

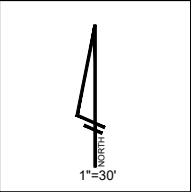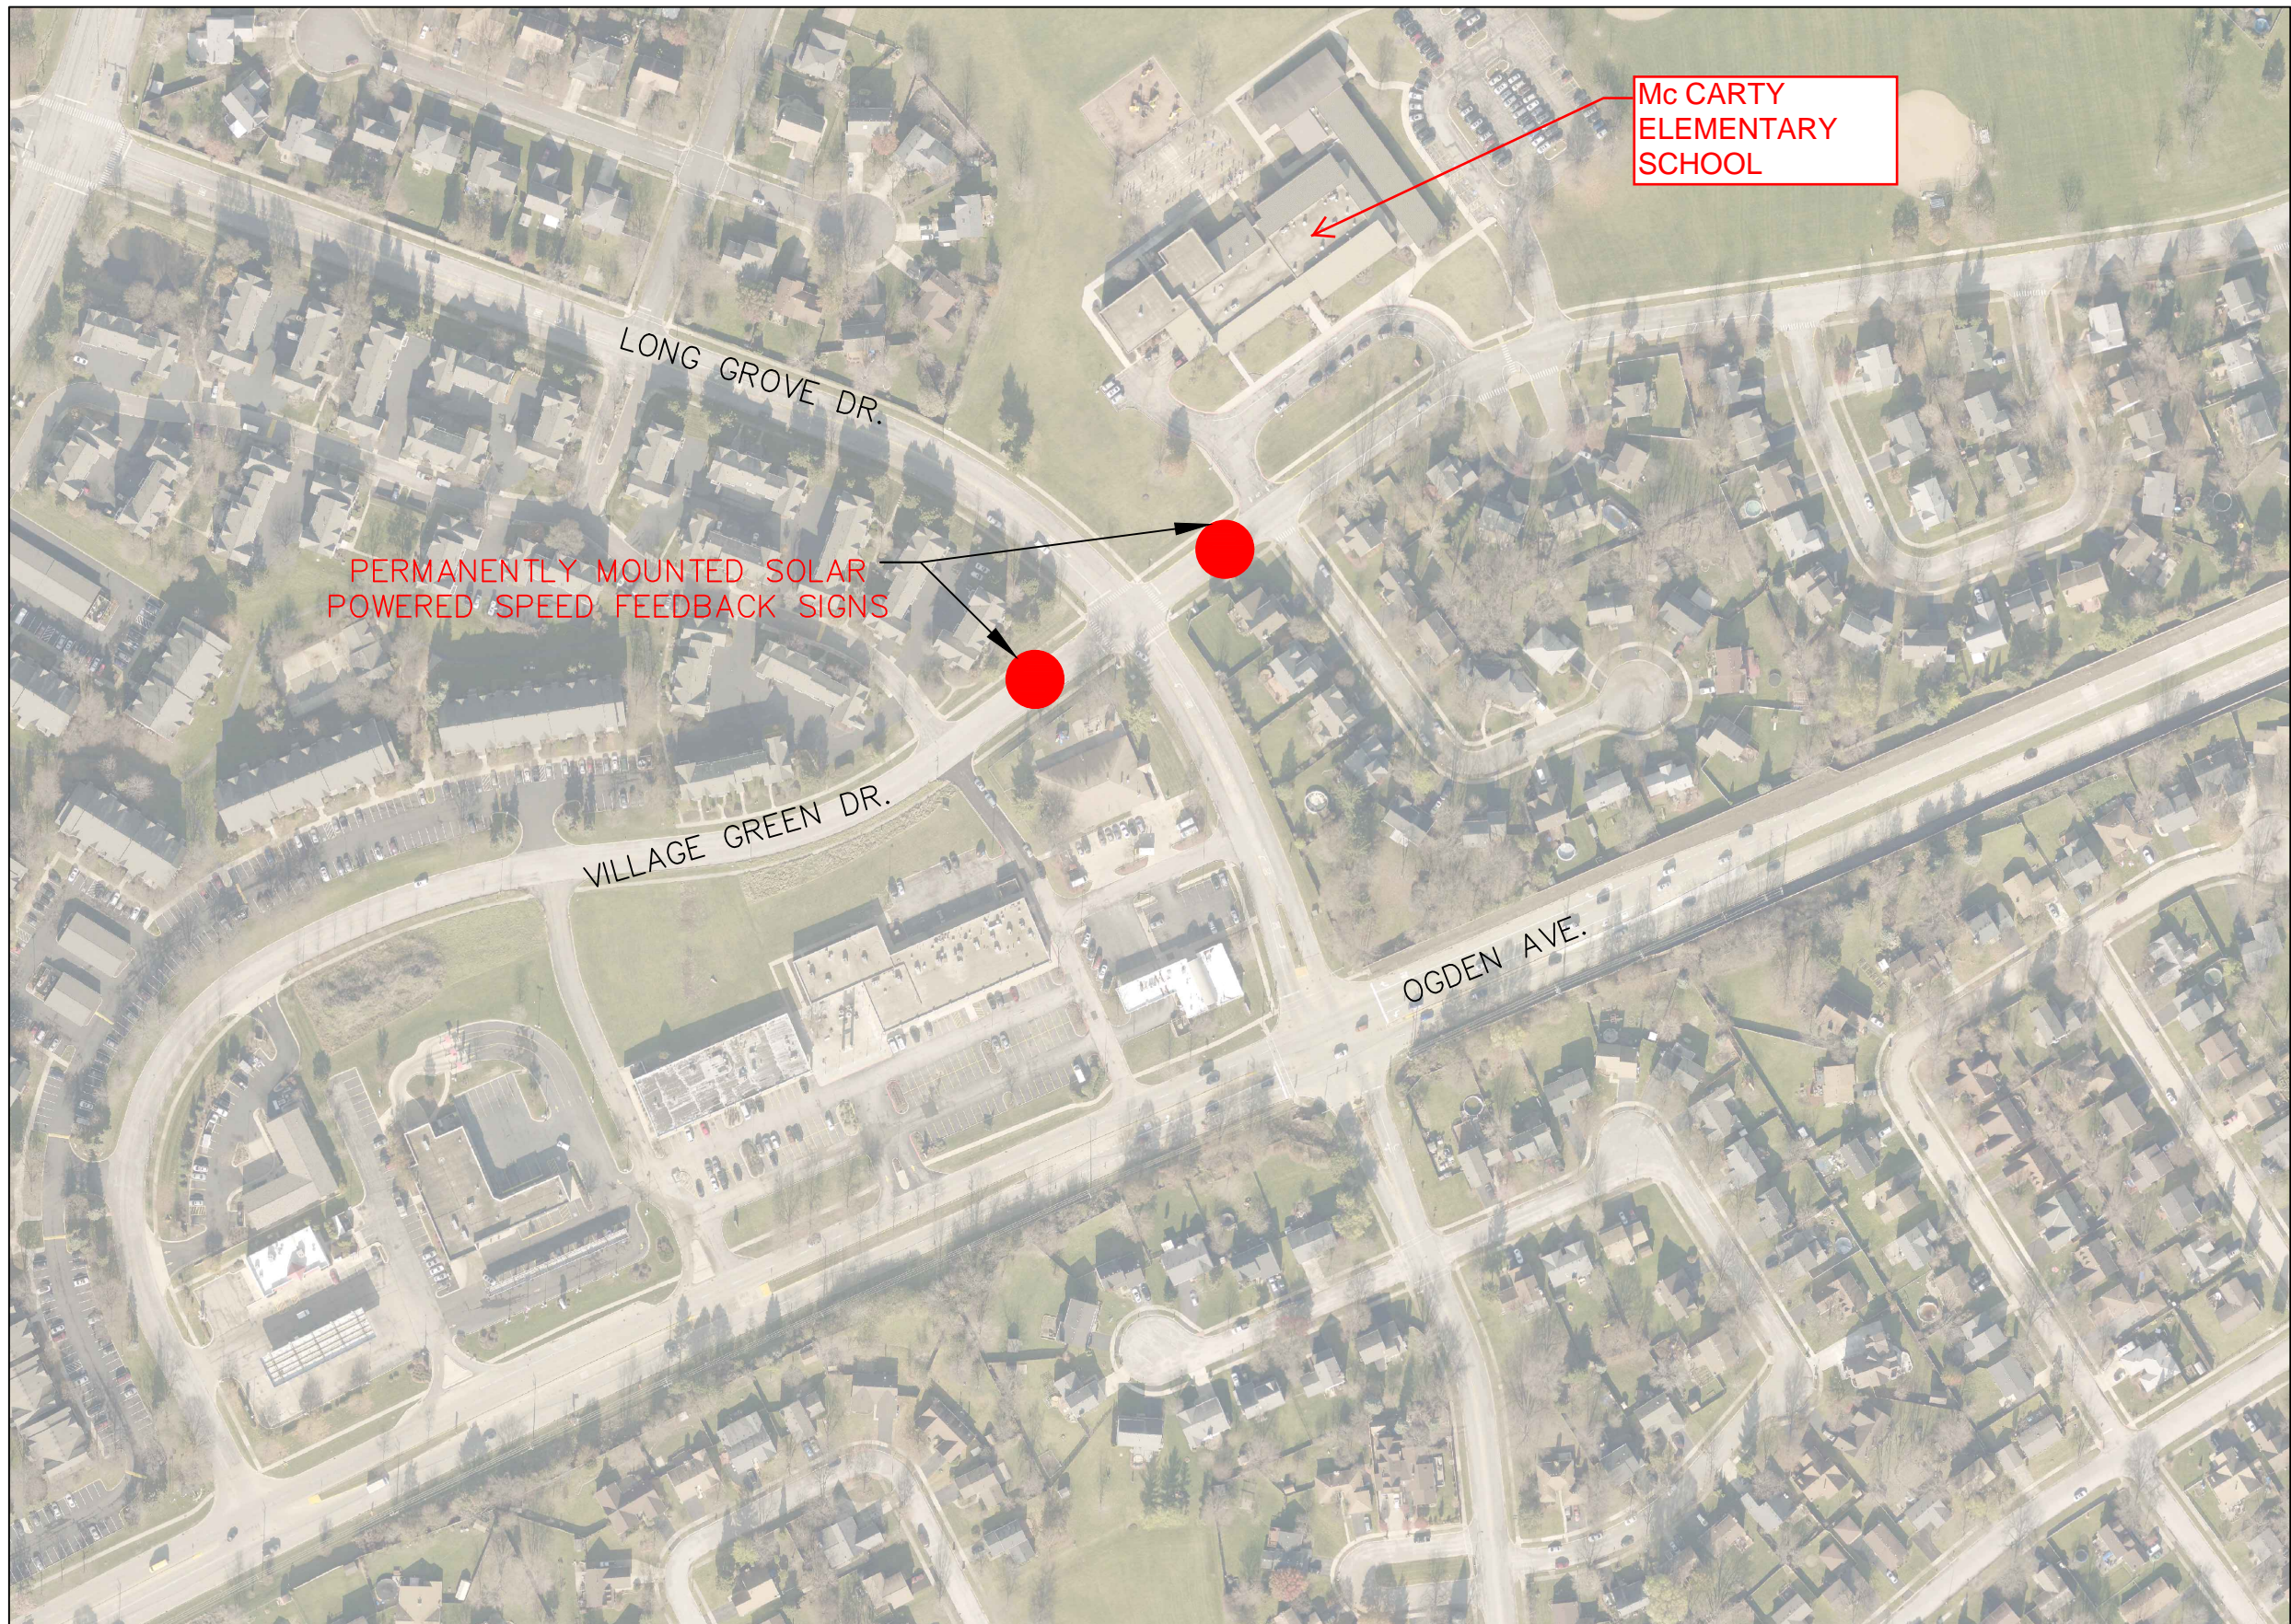

CITY OF AURORA
ENGINEERING DIVISION
77 SOUTH BROADWAY

REVISIONS:

DESIGNED BY: RA	CHECKED BY: RG	SCALE: NTS
DRAWN BY: AH	APPROVED BY: RG	DATE: 9/2021

PROJECT

SAFE ROUTES TO SCHOOL

SHEET TITLE

SD 204 - VILLAGE GREEN DR. -SOLAR SPEED SIGNS

SHEET NUMBER

5

TOTAL SHEETS

5