


~~PROJECT~~ AT WAUBONISIE H.S.

EOLA ROAD

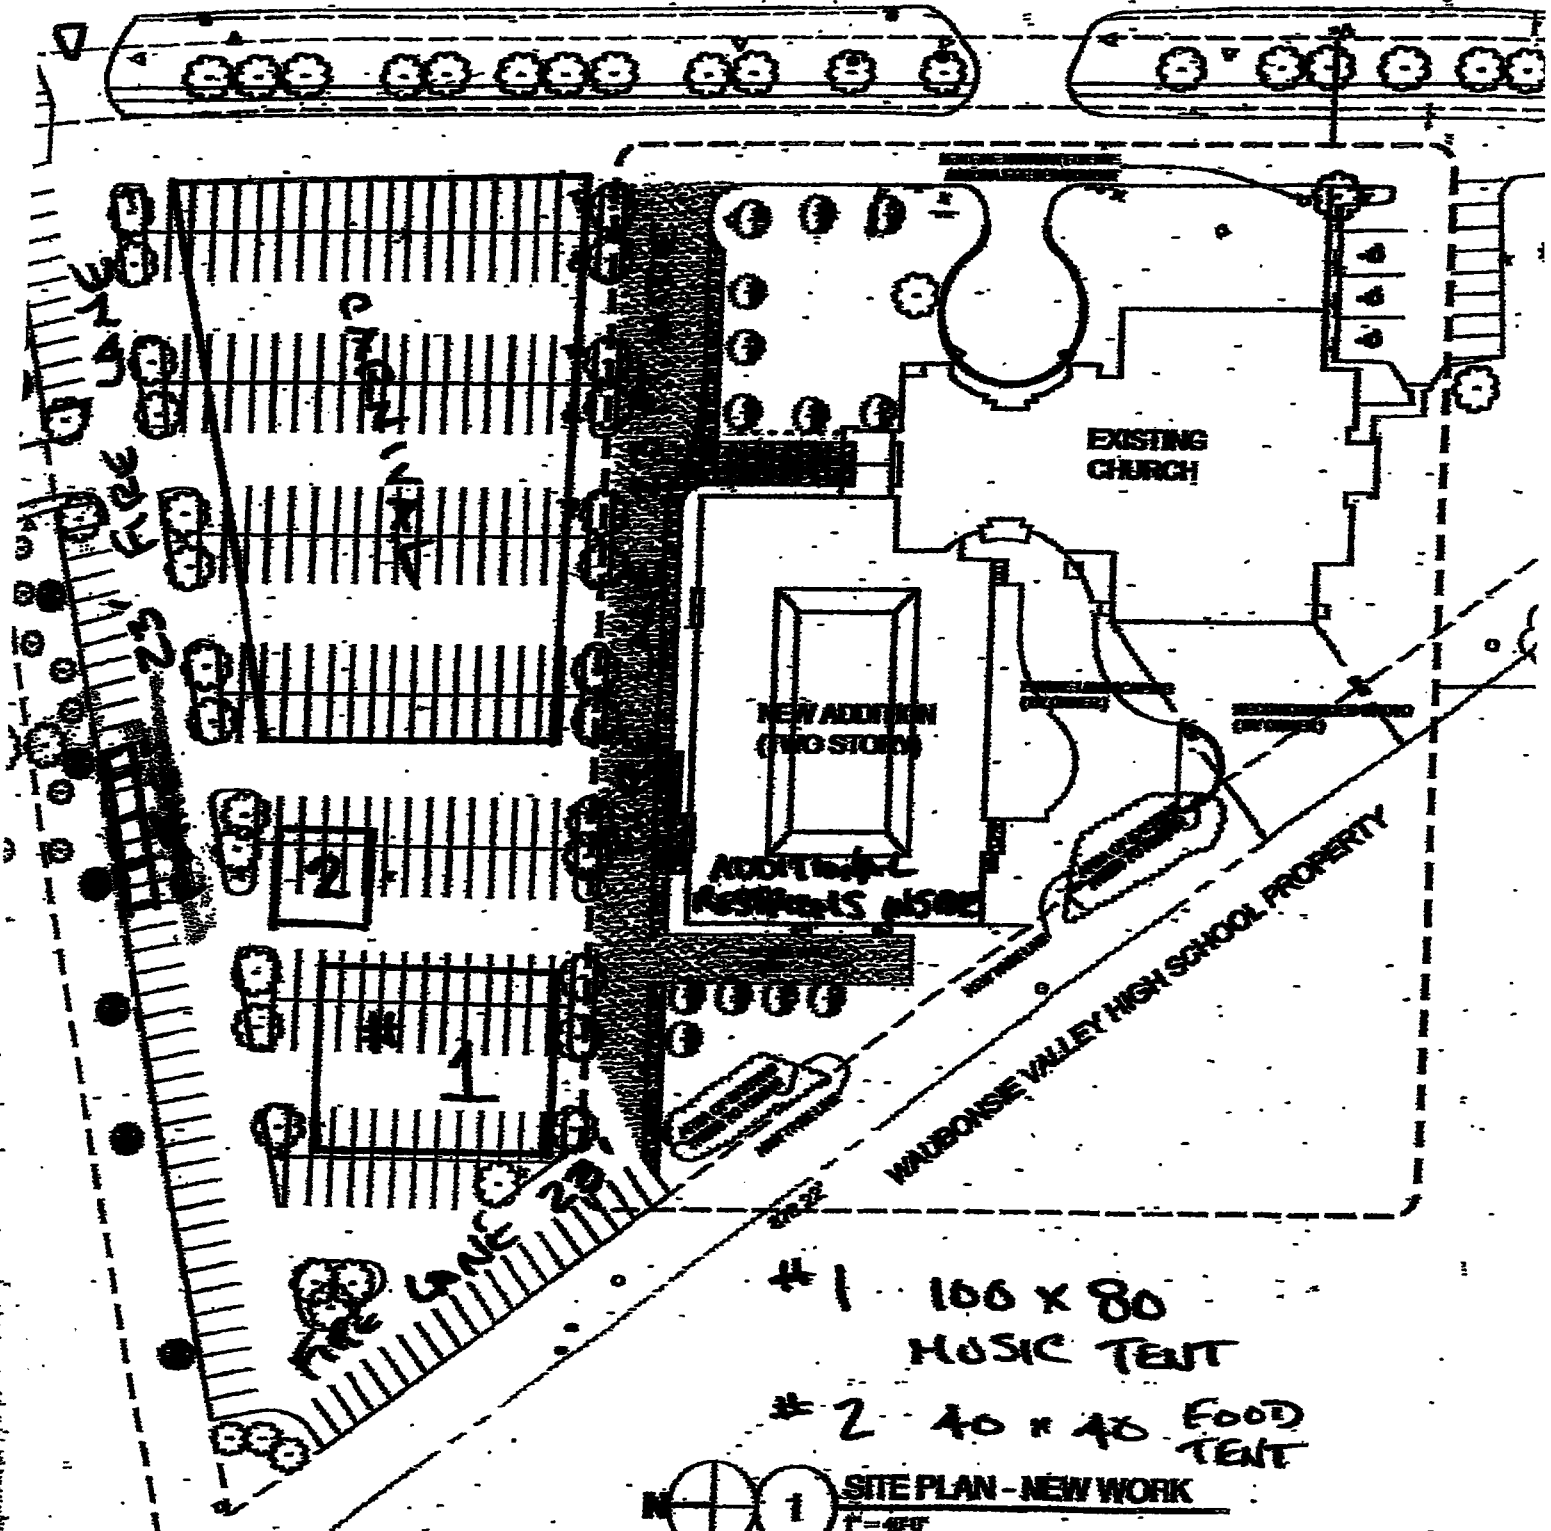

- # 1 100 x 80
MUSIC TENT
- # 2 40 x 40 FOOD
TENT

1 SITE PLAN - NEW WORK
1-88