




BUILDING AND SIGNAGE - WHEATLAND ATHLETIC ASSOCIATION DIV. LOT 101

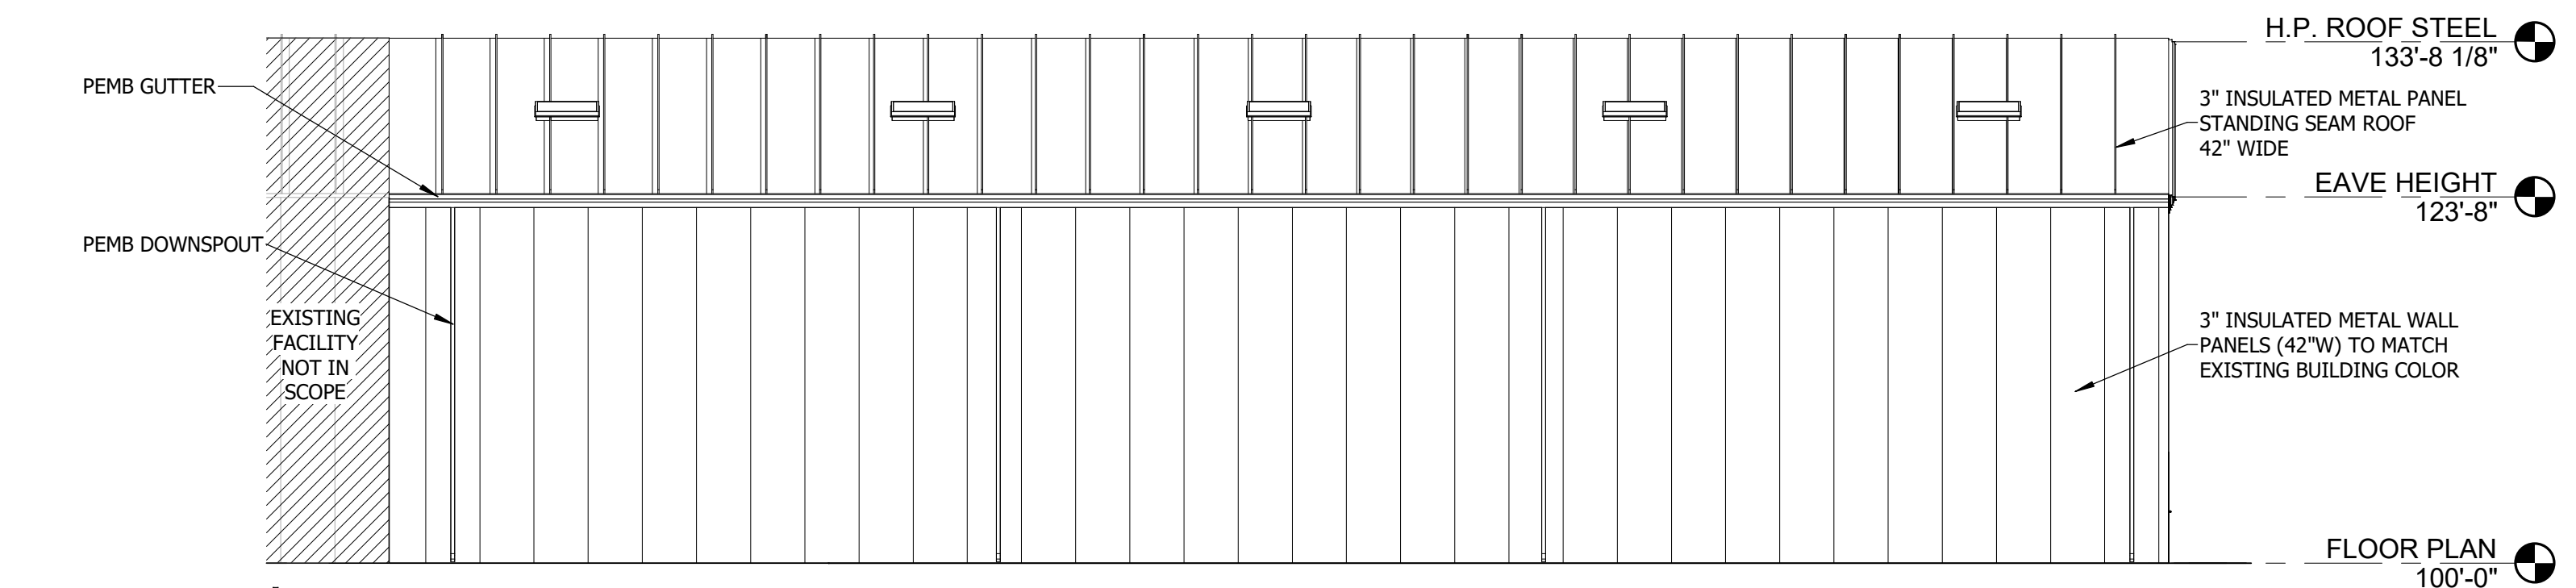


1 West Elevation
1" = 10'-0"

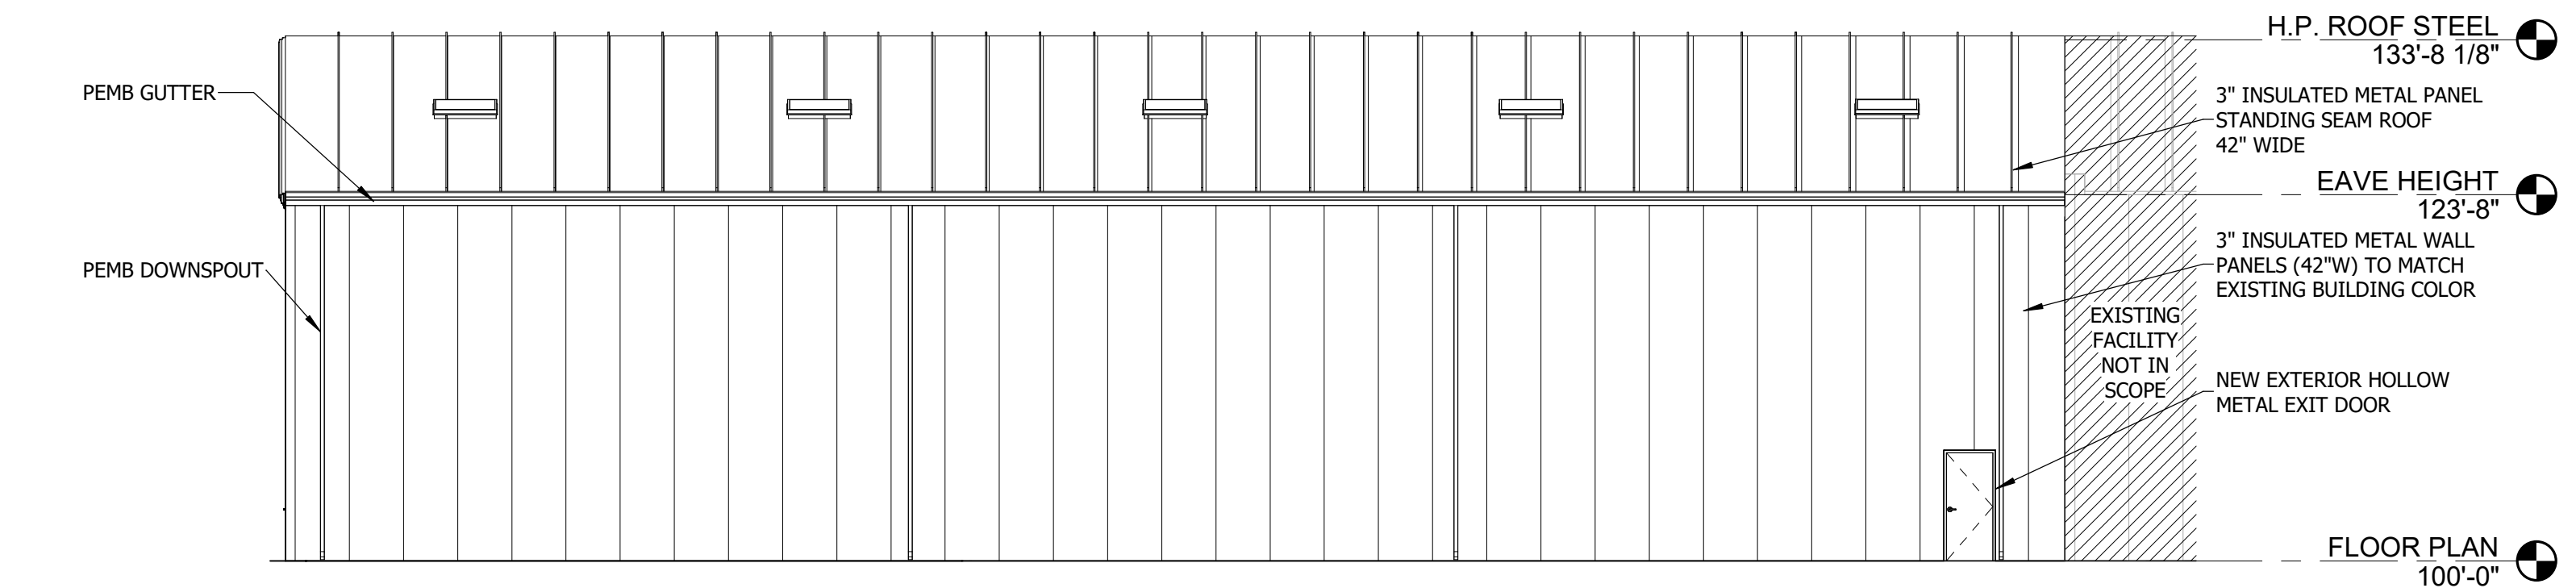

2 East Elevation
1" = 10'-0"

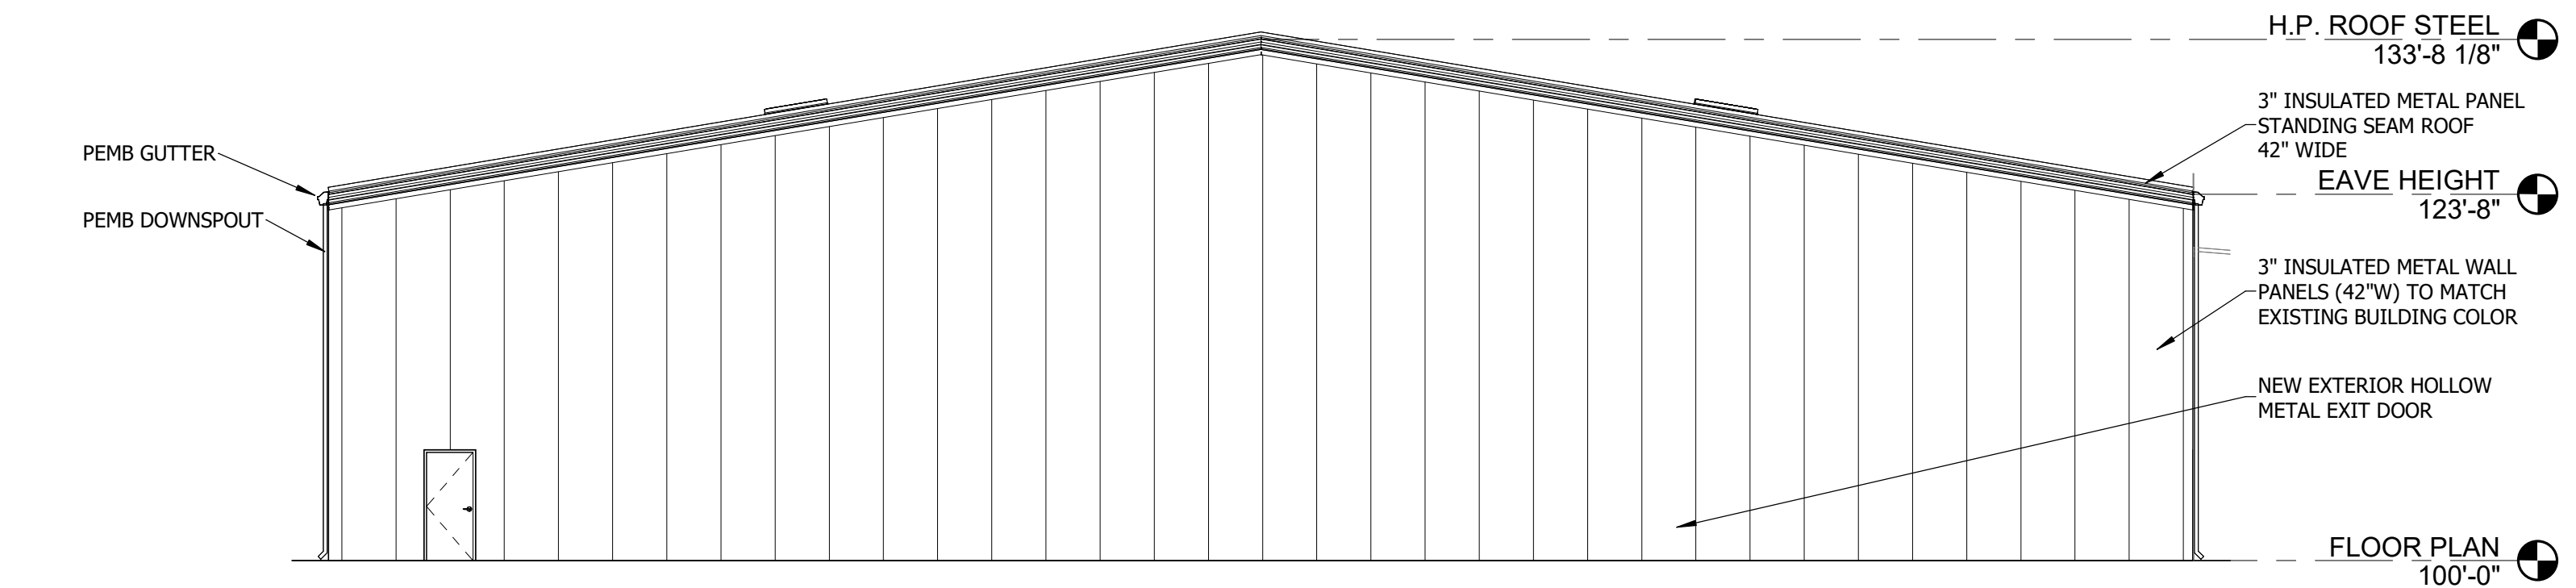


3 South Elevation
1" = 10'-0"

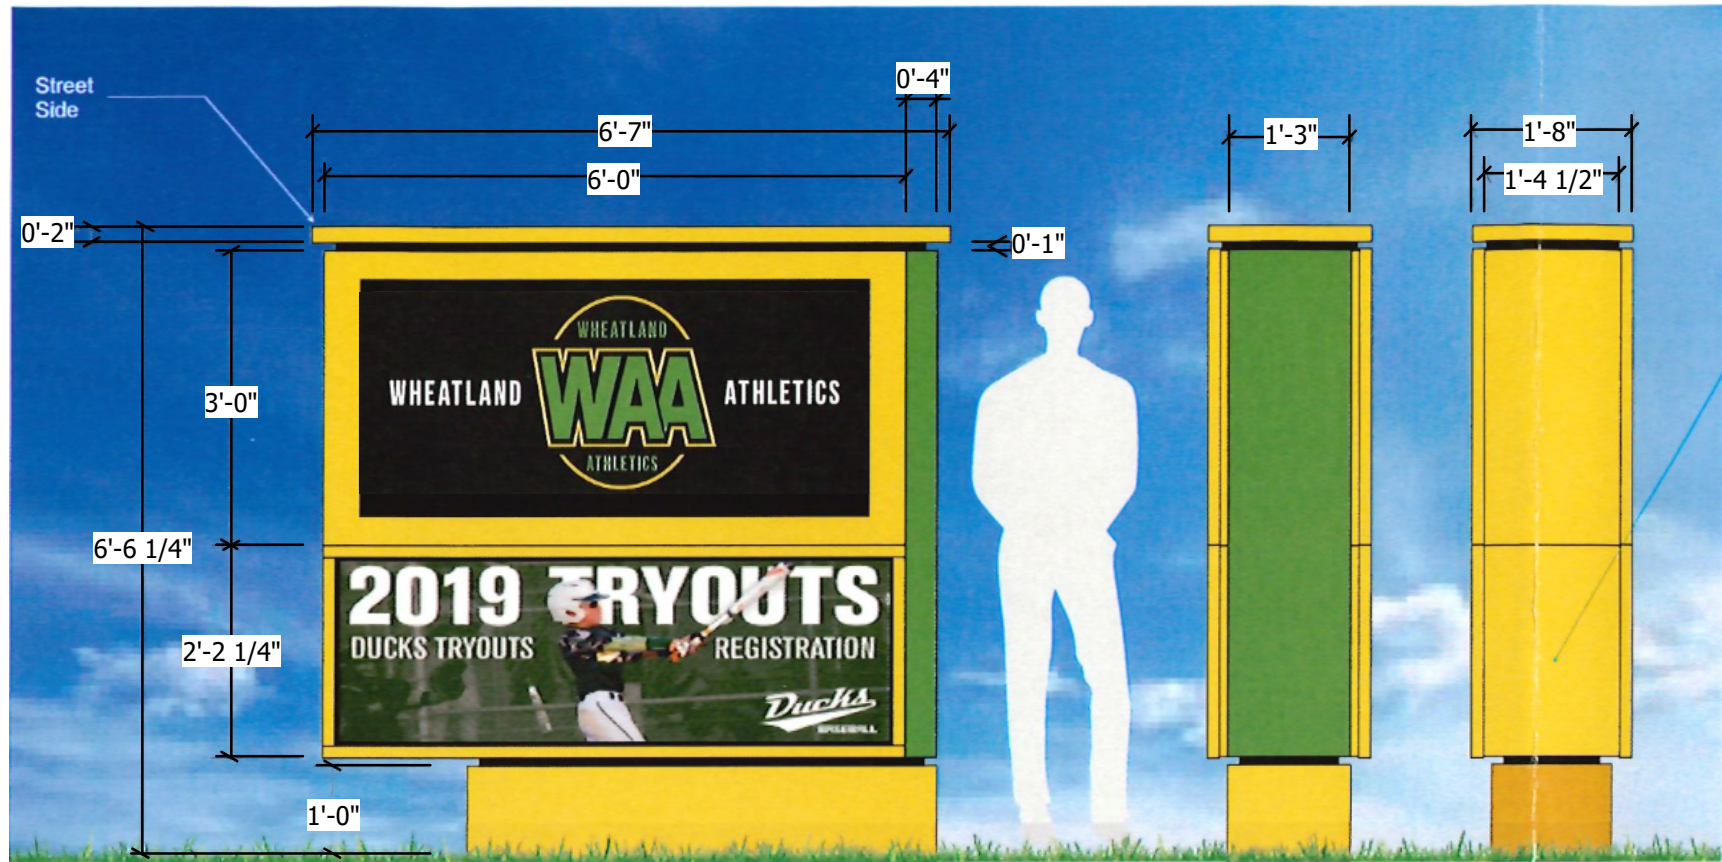

SCHEDULE A
W6MM COLOR
PIXEL MATRIX 36X126
CABINET SIZE 28" H X 5' 3" L
VIEWING ARE 24" H X 5' L
DOUBLE FACE
CHARACTER SIZE 4 LINES
/25 CHARACTERS AT A 4" TYPE

MONUMENT SIGN BY OTHERS, ELEVATIONS SHOWN FOR REFERENCE ONLY:
DOUBLE-SIDE ILLUMINATED SIGN WITH EMC UNIT 1 REQUIRED
FABRICATE AND INSTALL SIGN OF ALUMINUM AND ACRYLIC. SIGN TO HAVE .125 ALUMINUM, STEEL ANGLE FRAME, WHITE ACRYLIC FACE WITH VINYL APPLIED. FIRST SURFACE, ALL EXPOSED METAL TO BE COATED WITH ACRYLIC POLYURETHANE. INTERNAL ILLUMINATION TO BE WHITE LEDS.

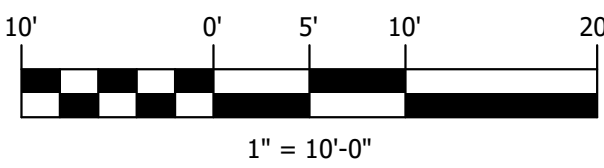

Elevation Data Table: Elevations		
Description	Value	Unit
a) Building Height in feet (typical)	33'-11"	feet
b) Total Building Square Footage (typical)	13,858 SqFt	Square Feet
c) First Floor Building Square Footage (typical)	13,858 SqFt	Square Feet
d) Number of building stories (typical)	1.00	Square Feet
e) Exterior Material List (including colors) for all buildings and accessory structures: For this new building addition, the exterior will match the existing facility in terms of same color metal pa		

Elevation Data Table: Ground Signage		
Ground Sign #	Description	Value
1	i) Length of street frontage - on which Sign is Located	469 Feet
	ii) Width of Sign Face	5.00 Feet
	iii) Height of Sign Face	4.00 Feet
	iv) Square Footage of Sign Face	20 Square Feet
	v) Height of Sign (overall)	7 Feet
	vi) Width of Sign (overall)	7 Feet
	vii) Type of Sign	Double-Side Illuminated Sign with EMC Unit
	viii) Type of Sign Base	Aluminum Base on Steel/Concrete Foundation
	ix) Is there a Digital Display	Yes
	If Yes then, Location of Digital Display on the sign	Upper Section
2	Height of Digital Display	2 Feet
	Width of Digital Display	5 Feet
	Square Footage of Digital Display	10 Square Feet
	Percent of Digital Display Sign Coverage	50% Percent
	i) Length of street frontage - on which Sign is Located	- Feet
	ii) Width of Sign Face	- Feet
	iii) Height of Sign Face	- Feet
	iv) Square Footage of Sign Face	- Square Feet
	v) Height of Sign (overall)	- Feet
	vi) Width of Sign (overall)	- Feet

AURORA BUILDING EXPANSION
AURORA, ILLINOIS

PLAN CHANGES IN PROGRESS.
CONTACT DDCA

2023.12.20 ISSUED FOR REVIEW
2024.01.09 ISSUED FOR CUP PRELIMINARY REVIEW
2024.06.27 ISSUED FOR LAND USE PETITION REVIEW
2024.07.22 ISSUED FOR LAND USE PETITION REVIEW

3321 South State Route 31
Prairie Grove, Illinois 60012
P. 815.444.8444

DDCA
architects

Direct Design Ltd.
Carroll Associates

www.DDCArchitects.com

PROJECT NO. 123158
PROJECT MGR. MEM
BUILDING AND SIGNAGE
ELEVATIONS
Z2-11

© COPYRIGHT 2023 7/19/2024 8:19:46 AM