
ADDRESS PLAT

FOR

SPRINGS AT AURORA SUBDIVISION

AURORA, ILLINOIS

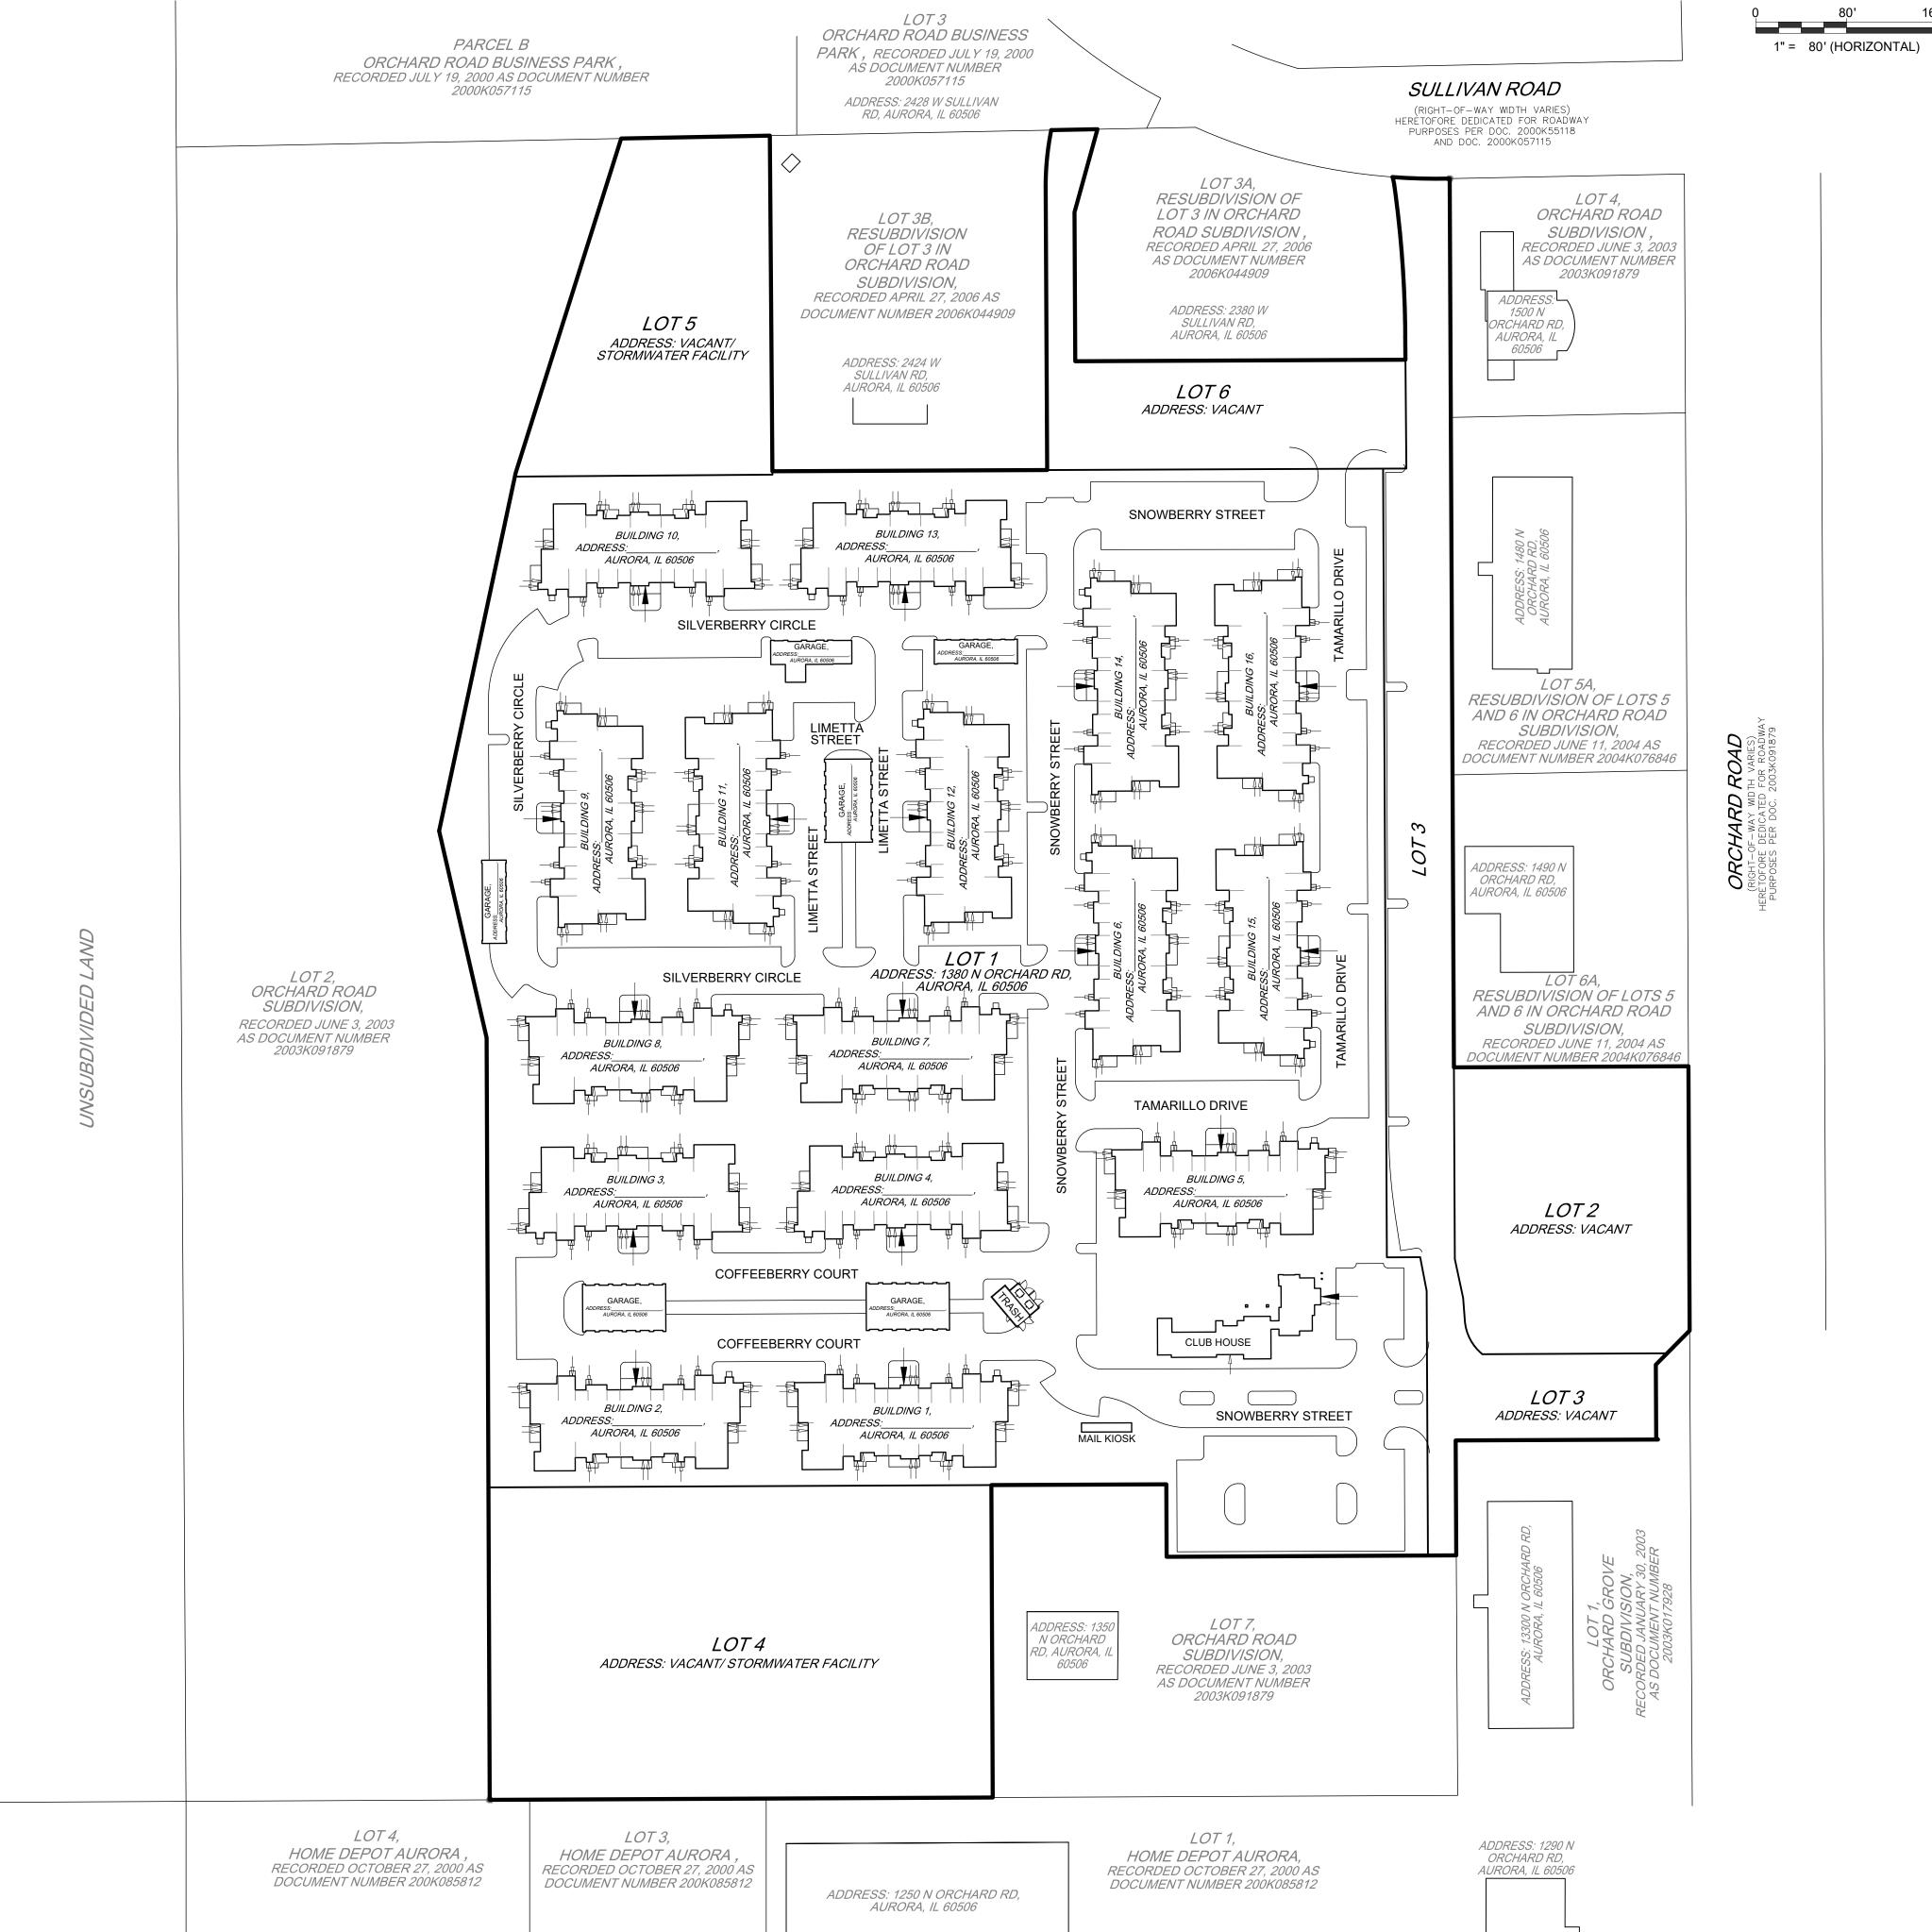



EXISTING STREET DETAIL			
EXISTING STREET NAME	DESIGNATION	PROPOSED ADDRESS RANGE	
ORCHARD	ROAD	1350-1500	

PROPOSED STREET DETAIL			
TEMPORARY STREET DESIGNATION	STREET NAME	DESIGNATION	ADDRESS RANGE
PRIVATE ROAD #1	SNOWBERRY	STREET	
PRIVATE ROAD #2	COFFEEBERRY	COURT	
PRIVATE ROAD #3	TAMARILLO	DRIVE	
PRIVATE ROAD #4	SILVERBERRY	CIRCLE	
PRIVATE ROAD #5	LIMETTA	STREET	


	STREET NAME APPROVAL		
DEPARTMENT	PRINT NAME	SIGNATURE	DATE

MAIN ADDRESS		
CLUB HOUSE		
MAINTENANCE BLDG	1380 N ORCHARD RD,	
MAIL KIOSK	AURORA, IL 60506	
TRASH ENCLOSURE		

UNIT ADDRESS			
ADDRESS EXAMPLE	ADDRESS KEY		
1380 N ORCHARD RD, BUILDING 9, APT 9205 AURORA, IL 60506	9205 BUILDING 9 FLOOR 2nd UNIT 05		

LEGEND	
FRONT DOOR LOCATION = BUILDING ADDRESS LOCATION =	↓

	_			
SHEET	DATE:	PROJ NO: 240187 PM: GP/AR DATE: 05/30/202	PROJ N	SPRINGS AT AURORA
EET NUME	10:240187 1/AR 05/30/2025 : 1"=80 EET NUMBER		AURORA, ILLINOIS	
- SER		ADDRESS PLAT		

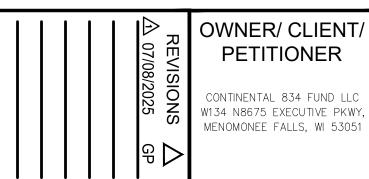



2200 CABOT DRIVE SUITE 325 LISLE, IL 60532 P: 630.598.0007 WWW.CAGECIVIL.COM