

LANDSCAPE PLAN FOR PANERA ON A PORTION OF LOT 1 OF AURORA MARKETPLACE

Landscape Data Table: CTEs Provided			
	CTE Value	Count Provided	Total CTEs Provided
Canopy Trees	1	6	6
Evergreen Trees	3	3	1
Understory Trees	3	3	1
Deciduous Shrubs	20	56	3
Evergreen Shrubs	20	55	3
Total:		123	14

Landscape Data Table: Planting Material Key	
Planting Material	Count
Canopy Trees (minimum size 2.5 caliper) Count:	6
Evergreen Trees (minimum size 5 feet) Count:	3
Understory Trees (minimum size 2.5 caliper or 6 feet if multi-stemmed) Count:	3
Evergreen Shrubs (minimum of 18 inches) Count:	56
Deciduous Shrubs (minimum of 18 inches) Count:	55
Ornamental Grasses Count:	56
Perennials Count:	131
Annals Count:	6
Groundcover Square Footage:	131
Turf (Seeded) Square Footage:	6
Turf (Sod) Square Footage:	1232

LEGEND		
EXISTING	DESCRIPTION	PROPOSED
	DRAIN TILE	
	STORM SEWER	
	SANITARY SEWER	
	SANITARY TRUNK SEWER	
	WATER MAIN (WITH SIZE)	
	PIPE TRENCH BACKFILL	
	GAS MAIN	
	TELEPHONE LINES	
	ELECTRIC LINE	
	FENCE	
	RIGHT-OF-WAY	
	EASEMENT	
	PROPERTY LINE	
	SETBACK LINE	
	CENTERLINE	
	CONTOUR	
	SANITARY MANHOLE	
	STORM MANHOLE	
	CATCH BASIN	
	INLET	
	FIRE HYDRANT	
	PRESSURE CONNECTION	
	PIPE REDUCER	
	VALVE AND VAULT, VALVE	
	FLARED END SECTION	
	STREET LIGHT	
	UTILITY POLE	
	CONTROL POINT	
	SIGN	
	SPOT ELEVATION	
	SOIL BORING	
	OVERLAND FLOW ROUTE	
	DRAINAGE SLOPE	
	GUARDRAIL	
	WATER'S EDGE	
	CONCRETE	
	REVERSE PITCH CURB	
	TREE, FIR TREE, BUSH, & PROPOSED TREE TO REMOVE	




Farnsworth GROUP

7707 N. KNOWVILLE AVE, SUITE 100
PEORIA, ILLINOIS 61614
(309) 689-9888 / info@f-w.com

www.f-w.com
Engineers | Architects | Surveyors | Scientists

#	Date:	Description:
1	08/17/2016	PRE-SUBMITTAL REVISIONS
2	09/08/2016	ADDED PETITIONER INFORMATION
3	10/14/2016	AURORA PZD COMMENTS

PETITIONER:
PANERA, LLC
BRIAN BERNARD
3630 SOUTH GEYER RD, SUITE 100
ST. LOUIS, MO 63127

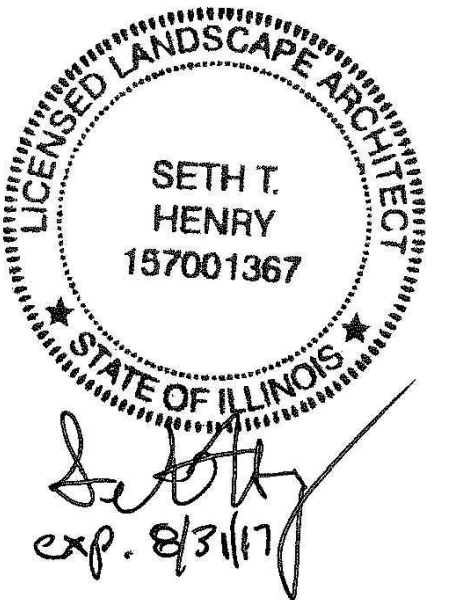

PROJECT:
PANERA, LLC

AURORA MARKET PLACE SHOPPING CENTER


491 S. STATE ROUTE,
AURORA, IL 60504

Date:	07/26/2016
Design/Drawn:	JLH
Reviewed:	STH
Field Book No.:	-

SHEET TITLE:
LANDSCAPE PLAN

SHEET NUMBER:
L0.0

Project No.: 0160753.00

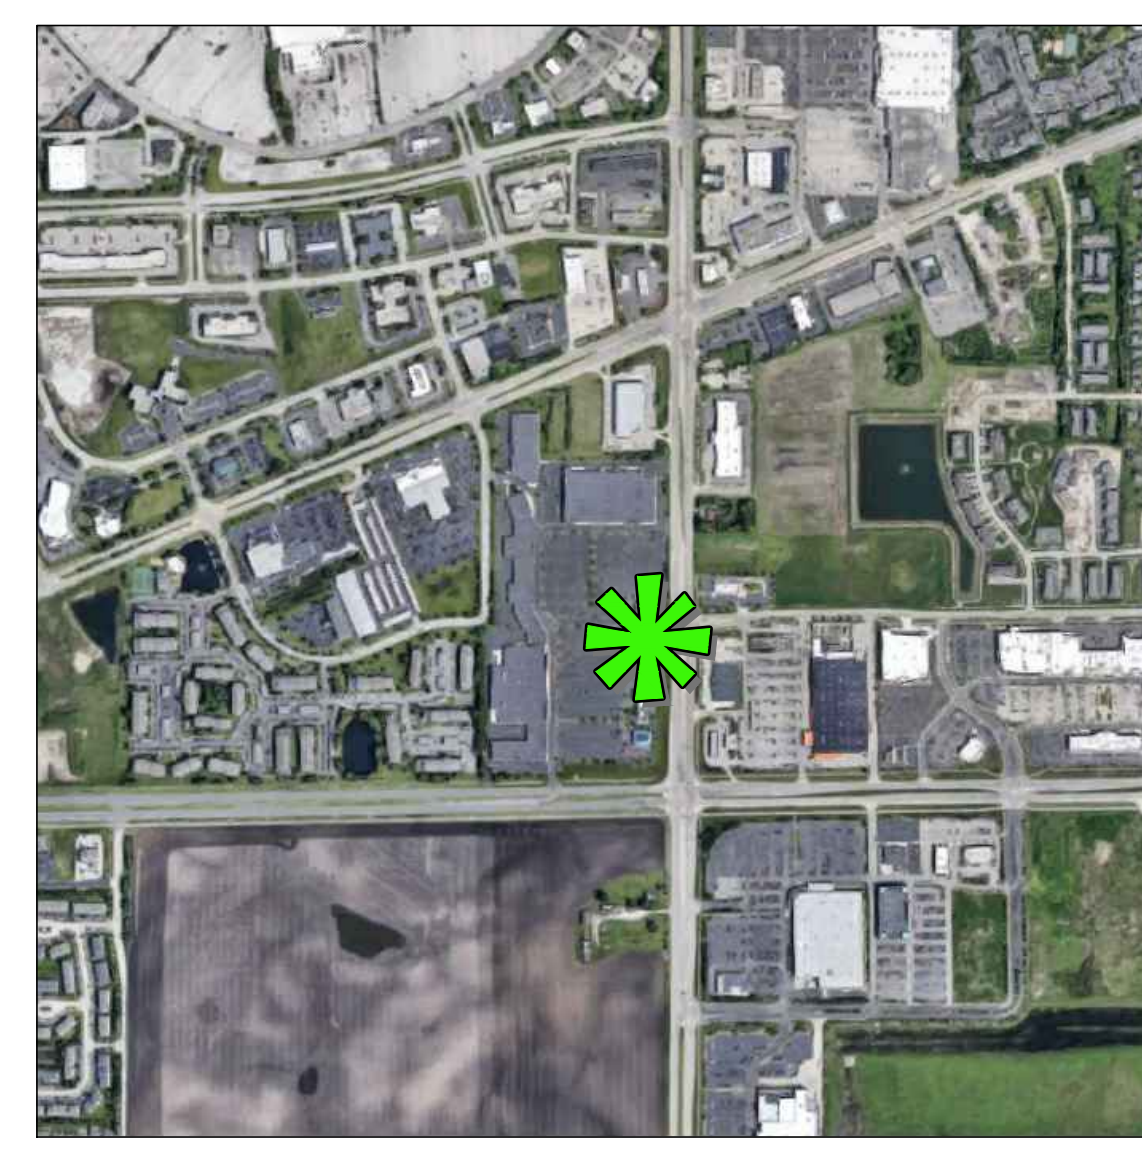

LOCATION MAP

J:\proj\1_1_2016\0160753.00 - Panera - Aurora IL - Landscape Plan.dwg | 10/19/2016 1:40 PM |

1 LANDSCAPE PLAN
SCALE: 1"=10'

