
FIRE ACCESS PLAN WAGNER ADDITION ALL OF LOT 9 & PART OF LOT 7 & 8

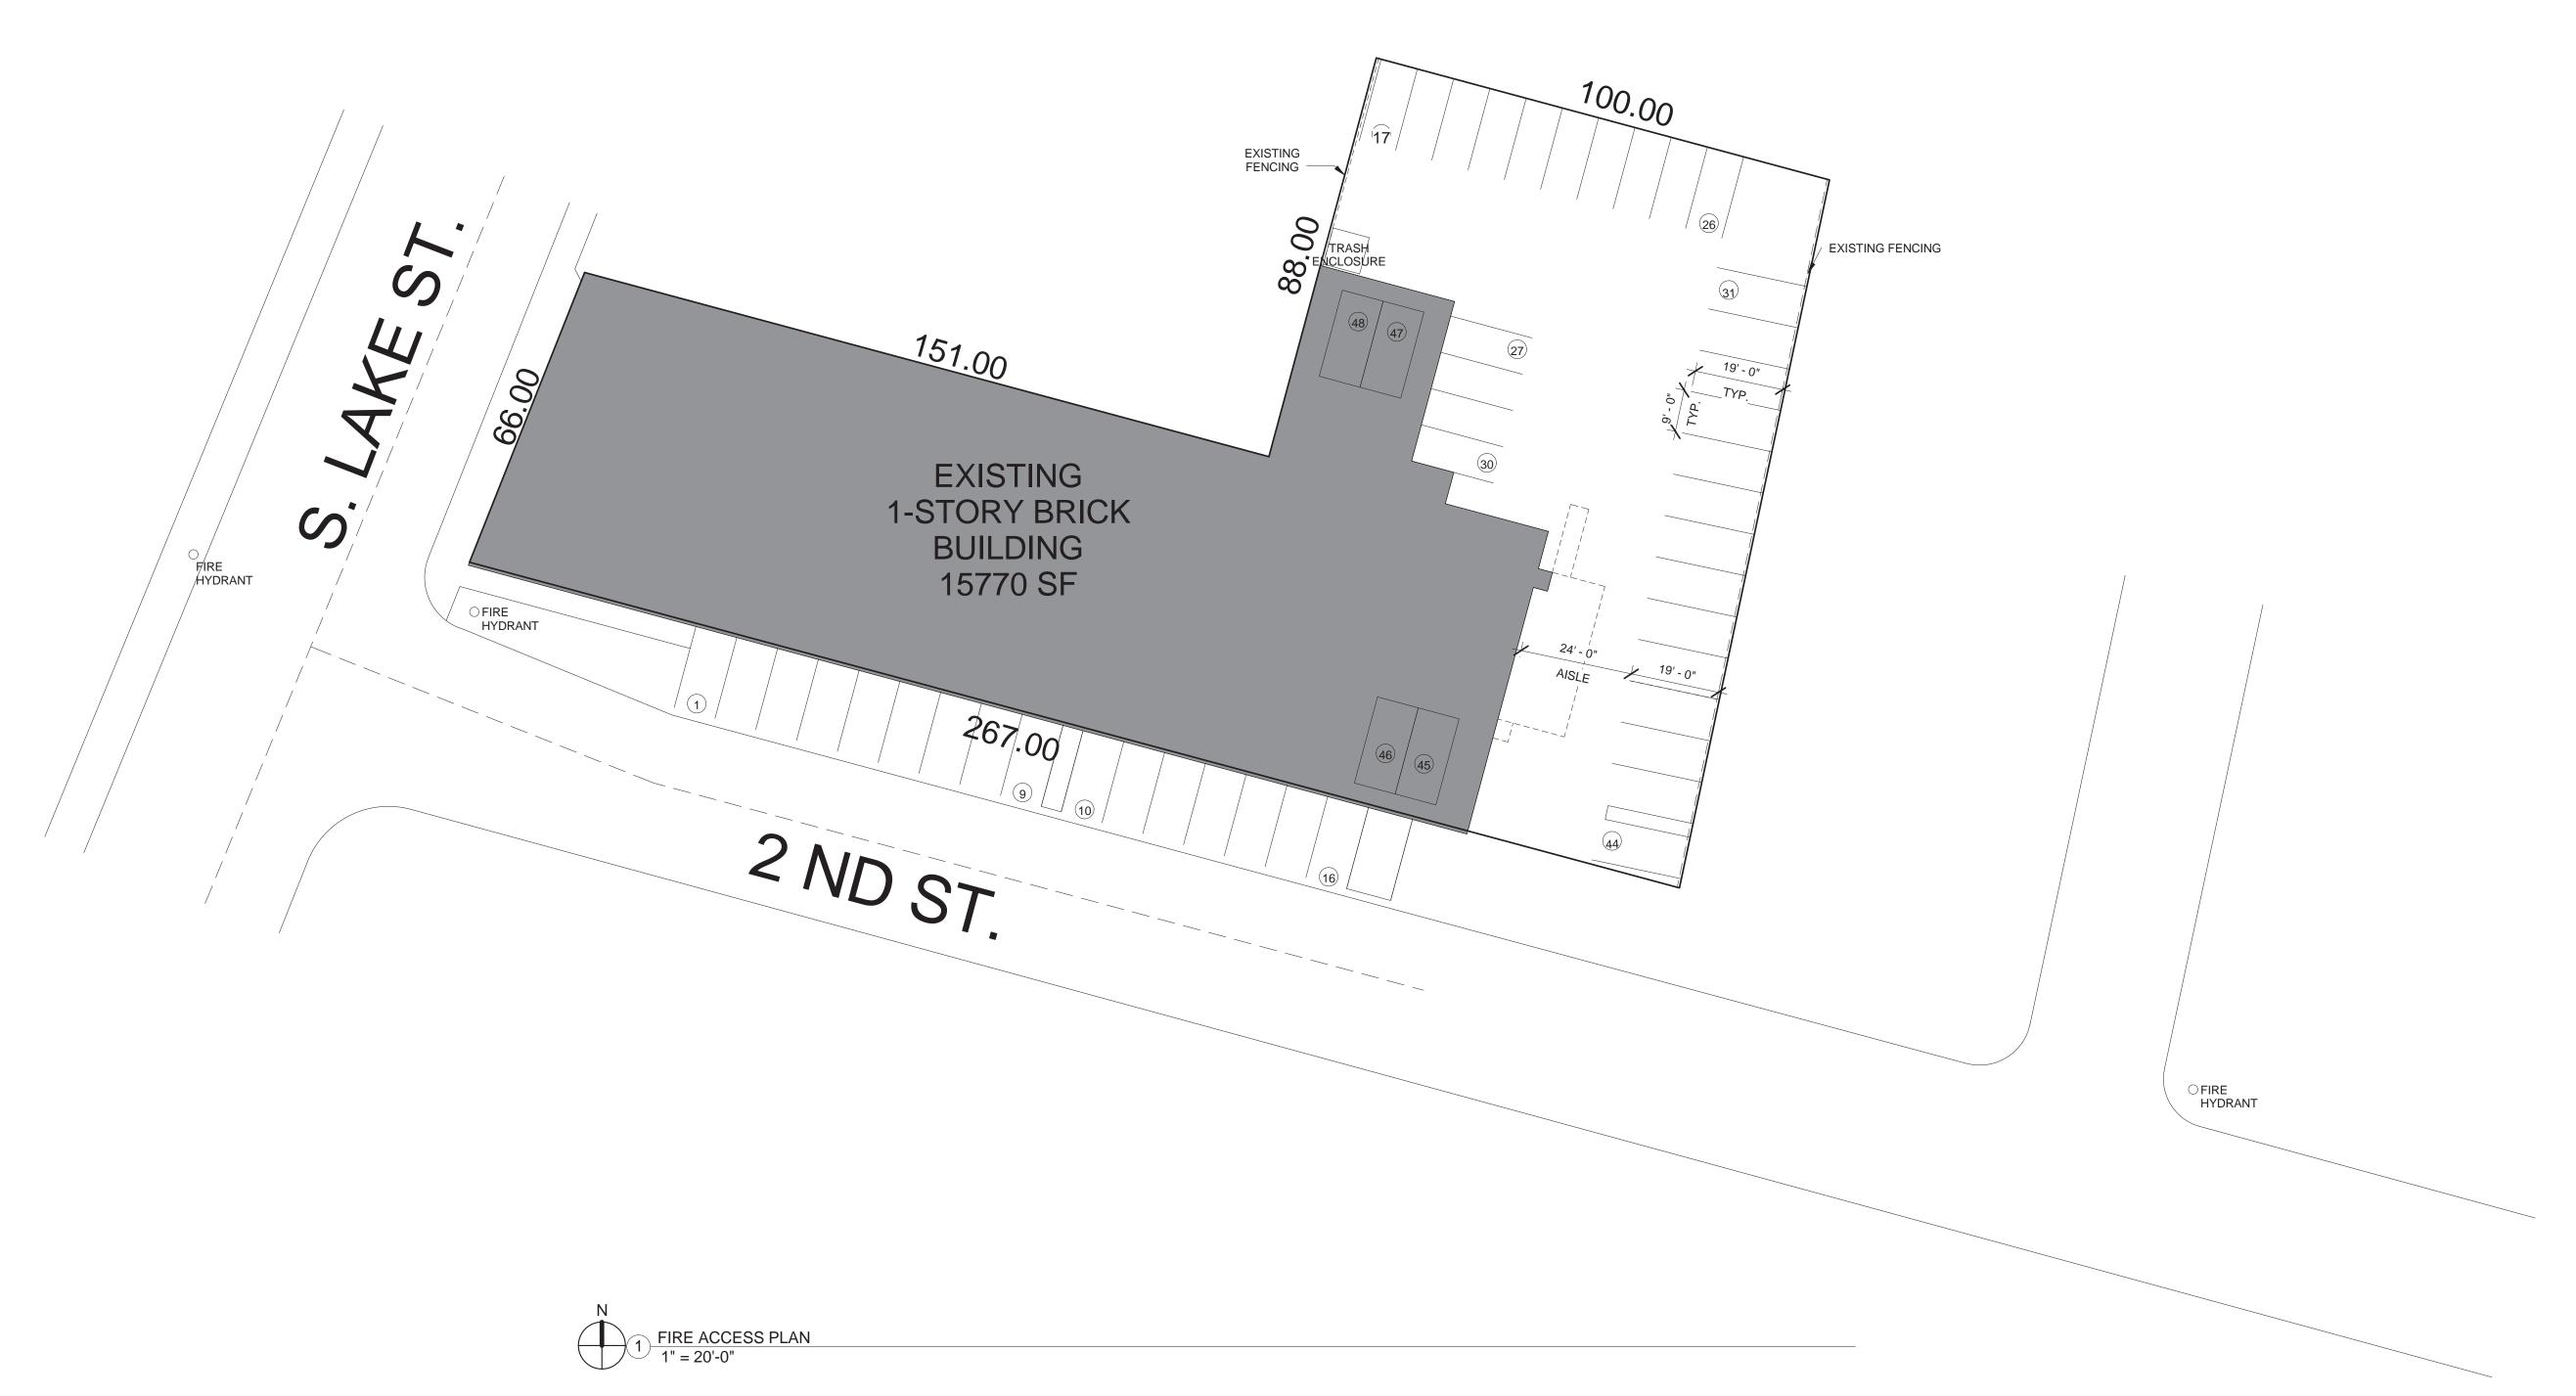

| Ideal Auto Repair Mr Discount Muffler & Brake State Farm: Bob Gorzalez | Leonardi Appliance Sales & Service |
|--|--|
| Prairie St Prairie St Prairie St | Prairie St. Prairie St. |
| Long Supply, Inc Woodbarn have Glorie Grant G | Prairie Hand Car Wash Blums & Micdonnell Griswold Feed & Seed Store H Taquesia Muniz Another Sign Shop PME Arts & Crahs Crescent Electric Supply Company |
| 370 St. Market St. Mar | S44 S Lake St AURORA IL FOTE FOTE |
| United Mortgage Network | Sergio Furniture Residente de la constante de |

Pire Access Plan Data Table

Description

De

Francisco Navarro
Accion Latina USA
5742 Danille Lane
Yorkville, IL 60560
cachis1999
@sbcglobal.net
630-291-0893



329 W. 18TH STREET SUITE 904A CHICAGO, IL 60616 312.846.6415-0 312.278.0818-F

PROJECTS@STUDIOARQ.COM WWW.STUDIOARQ.COM

I CERTIFY THAT THESE PLANS WERE PREPARED UNDER MY SUPERVISION, AND TO THE BEST OF MY KNOWLEDGE, COMPLY WITH ALL APPLICABLE, CITY OF CHICAGO, CODES.



SIGNED DATE IL LIC#: 001-019755 EXP. DATE: 11.30.16

DITION ALL OF LOT 9 8
PART OF LOT 7 & 8
ACCION LATINA USA
544 STAKE ST

1 FINAL SUBMISSION 9/20/16
ORIGINAL SUBMISSION 4/7/16
Revision Description Date

PROJECT NUMBER: Project Number

ROJECT NUMBER: Project

SHEET NAME

FIRE ACCESS PLAN

T1.2