


# ABBNEY FARMS EMPORIUM FLOOR PLAN

RETAIL SF TOTAL: 5760

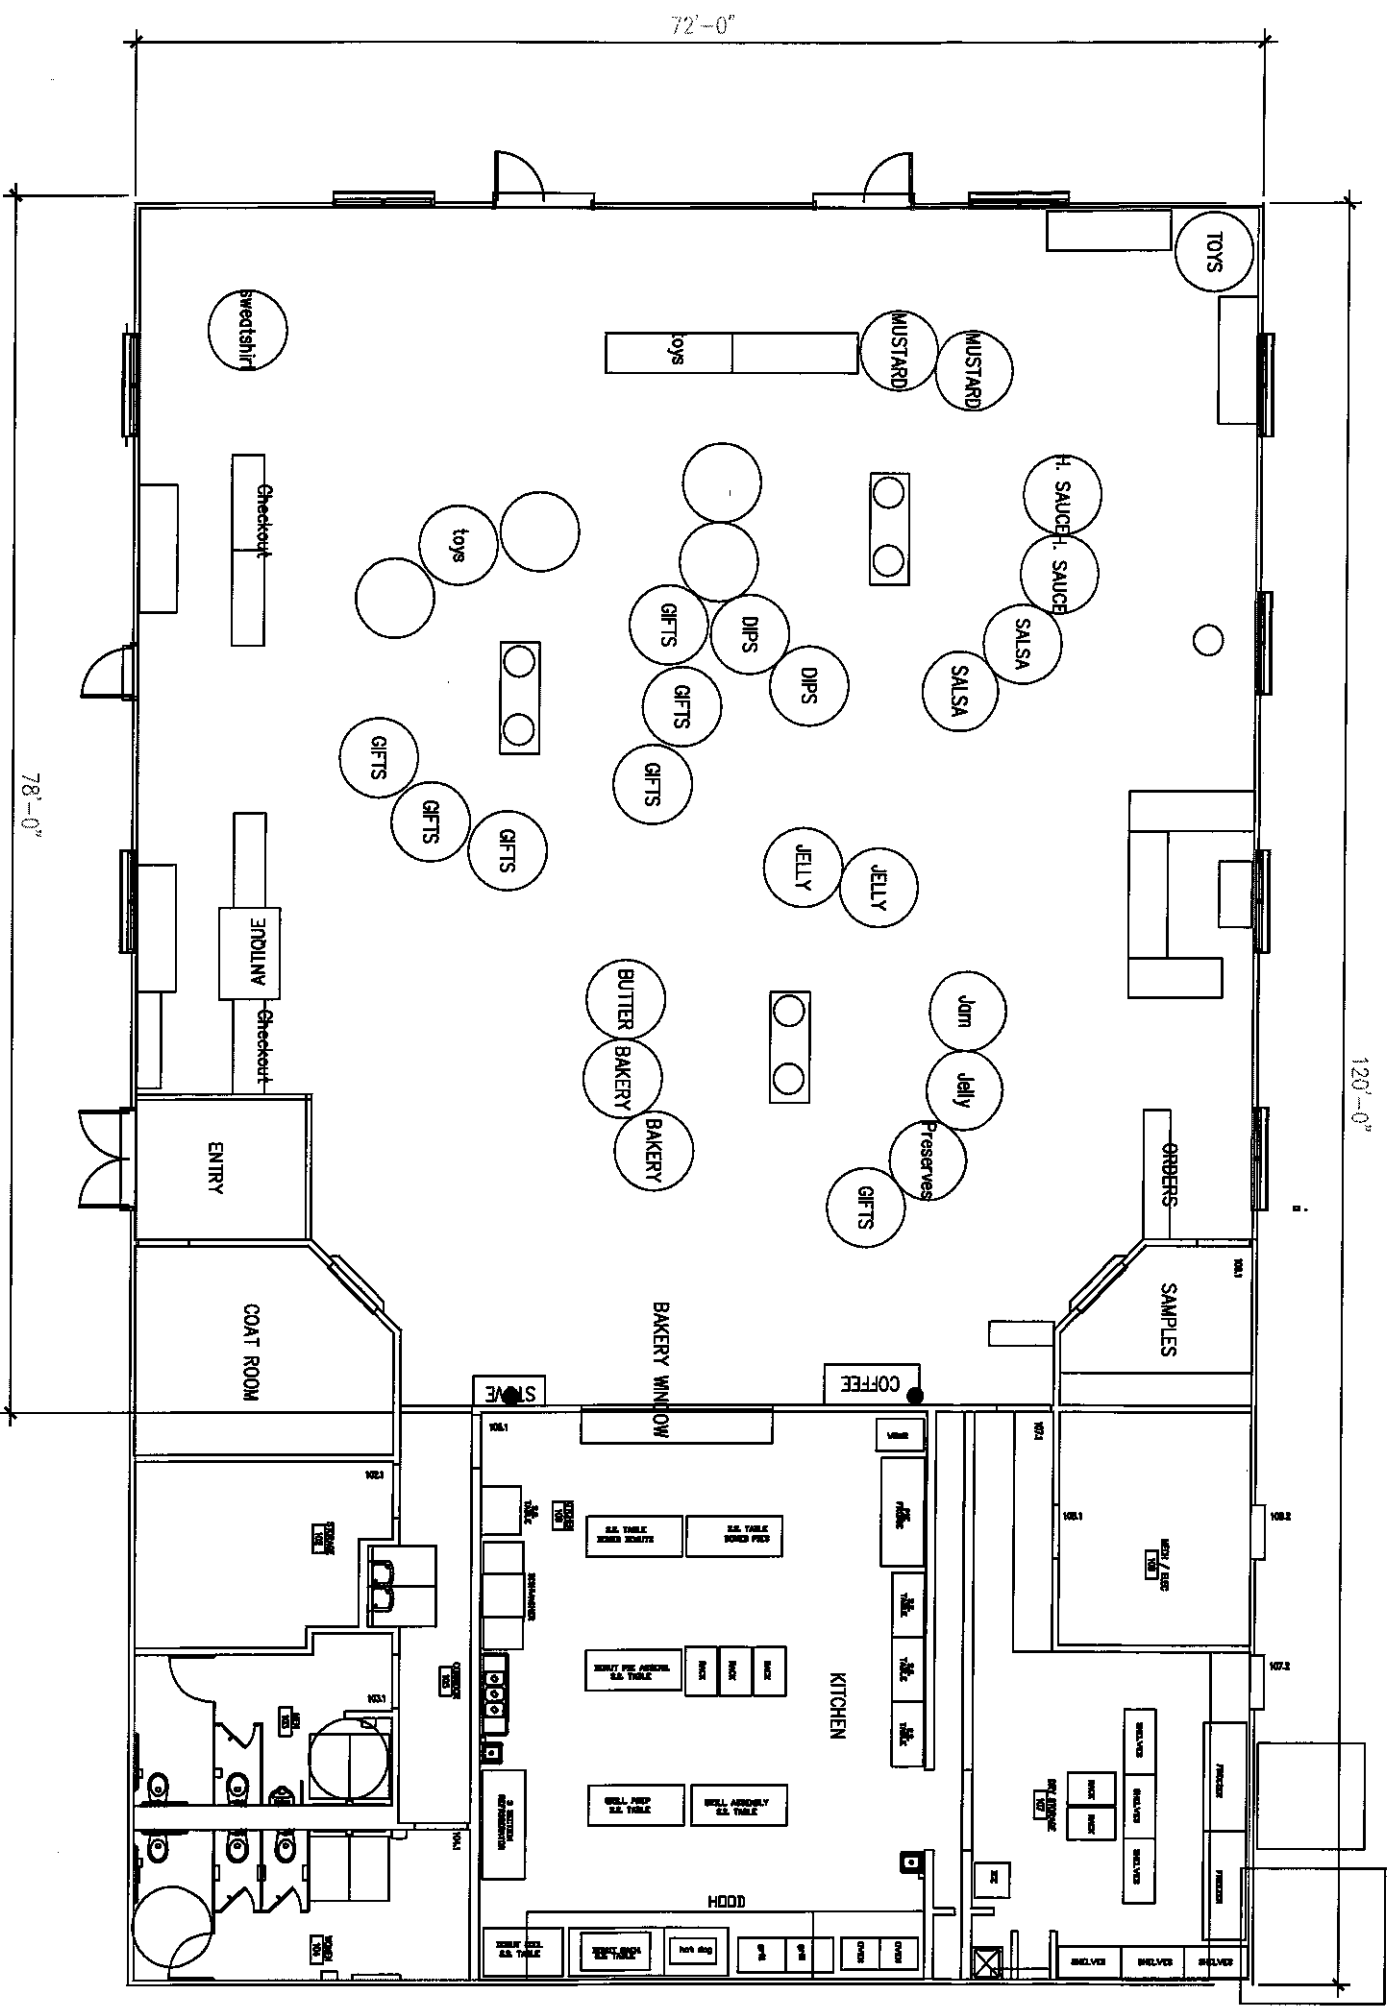

120'-0"

72'-0"

78'-0"