



# Elevations


PROJECT # 2113  
 DATE: 06/08/21

**NEW AUTOMATED CARWASH FACILITY  
 "MR. BUBBLES"**  
 2903 KIRK RD.  
 AURORA, IL 60502  
 KIRKLAND CROSSING - LOT 2

REVISIONS  
 DRAWN BY: Author  
 APPROVED BY: Checker  
 SCALE: AS NOTED  
 DESCRIPTION: FRONT & REAR ELEVATIONS  
 SHEET NO.

Z-3

6/12/2021 6:18:36 PM

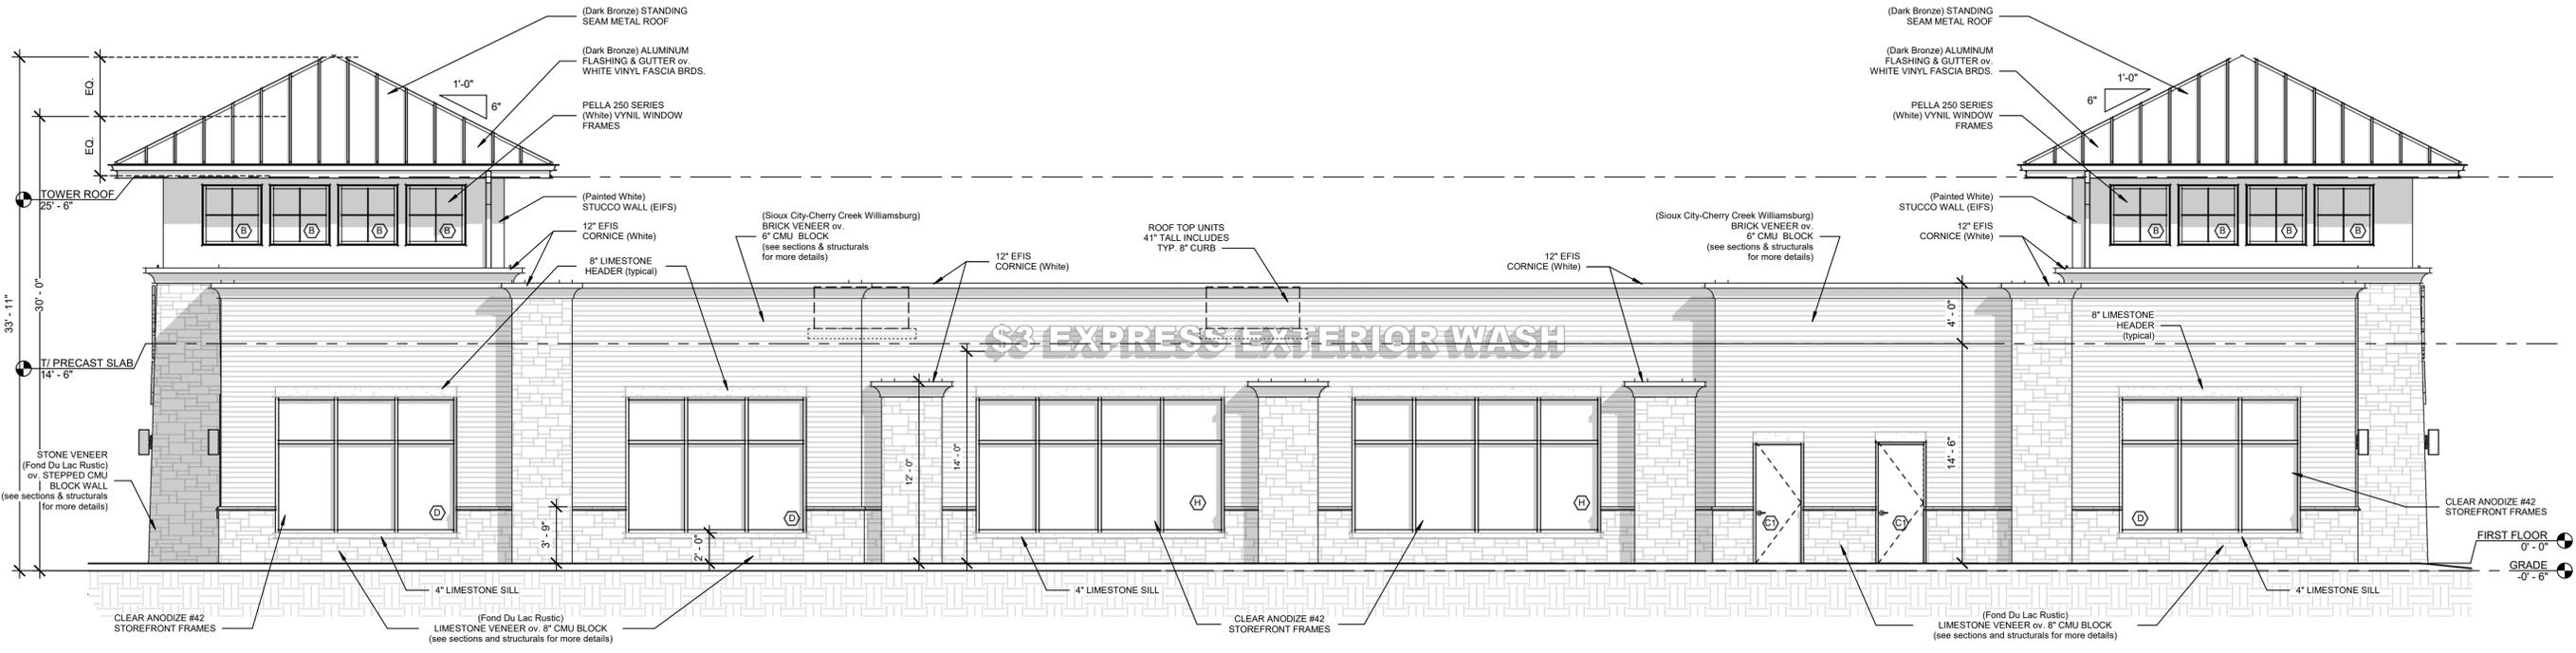


1 Main Elevation-East - AC  
 SCALE: 3/16" = 1'-0"

**Elevation Data Table: Elevations**










Description	Value	Unit
a) Building Height in feet (typical)	30'-0"	feet
b) Total Building Square Footage (typical)	4,983 sq ft	Square Feet
c) First Floor Building Square Footage (typical)	4,983 sq ft	Square Feet
d) Number of building stories (typical)	1.00	Square Feet
e) Exterior Material List (including colors) for all buildings and accessory structures:		
- Roof- Metal Roof-(Dark Bronze)		
- Stone (Fond Du Lac Rustic)		
- Brick - (Sioux City-Cherry Creek Williamsburg)		
- Stucco EIFS @ Upper Wall (Painted White)		

**OWNER INFO**  
 Mark Muthler  
 1128 Selma Ln.  
 Naperville, IL 60540  
 mmuthler@gmail.com

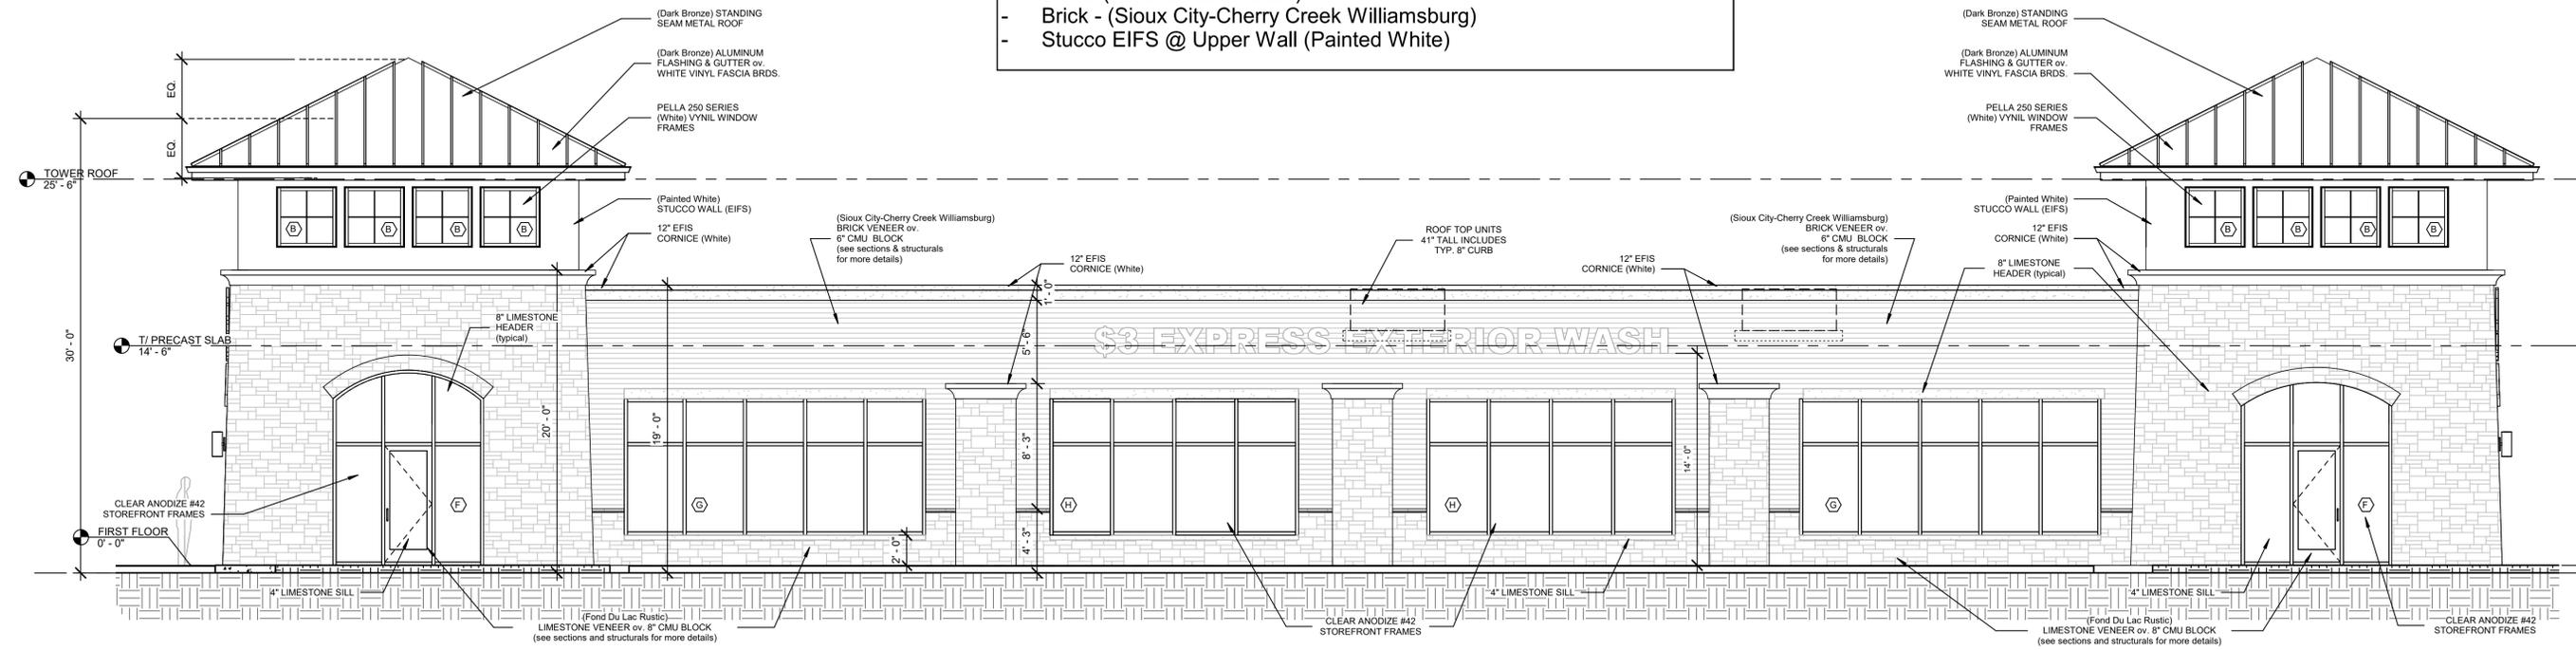

2 Side Elevation-West - AC  
 SCALE: 3/16" = 1'-0"

# Elevations

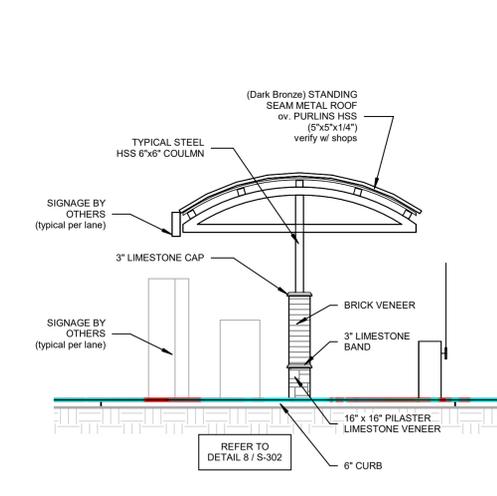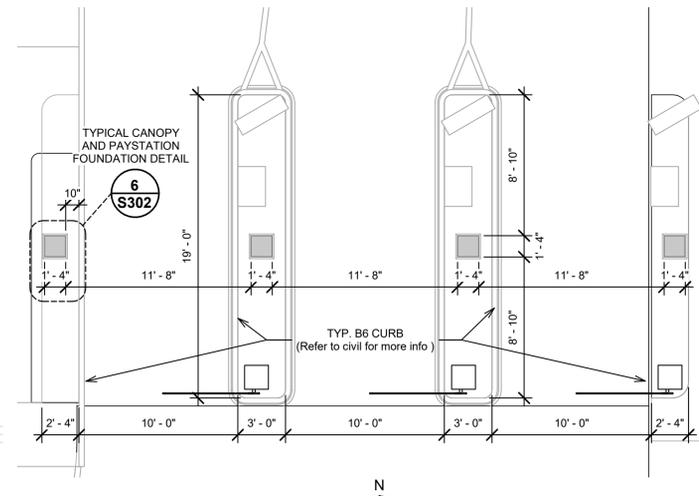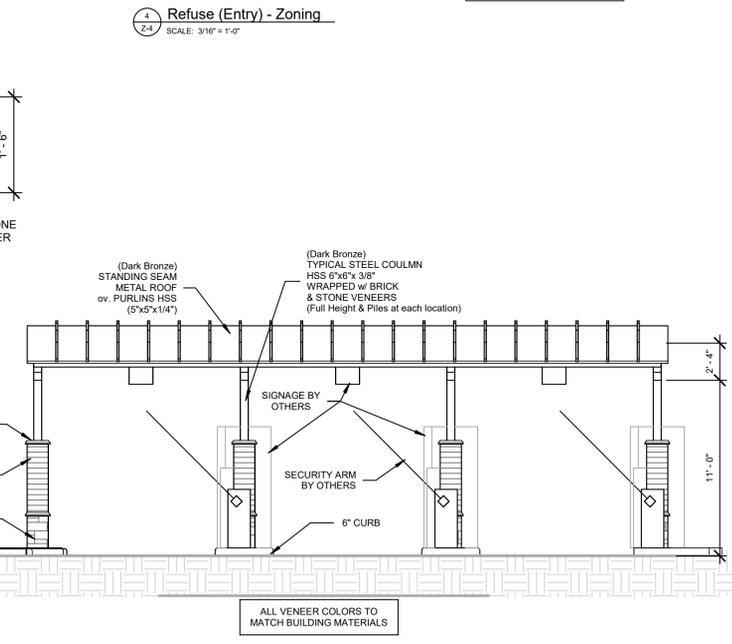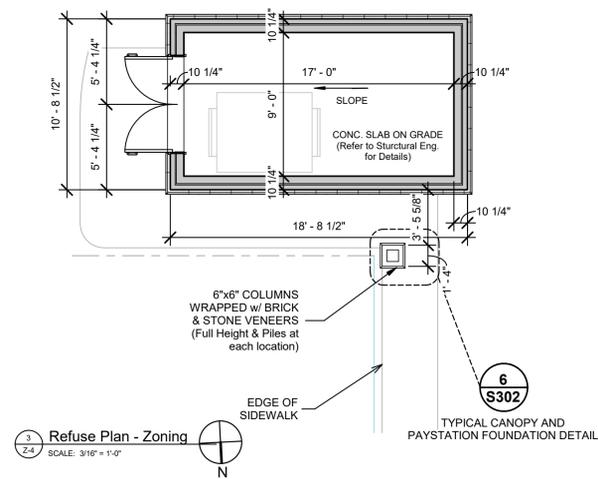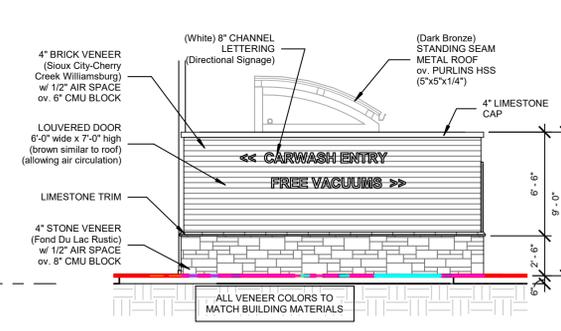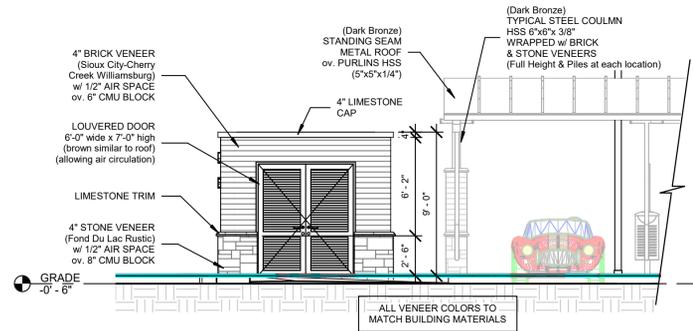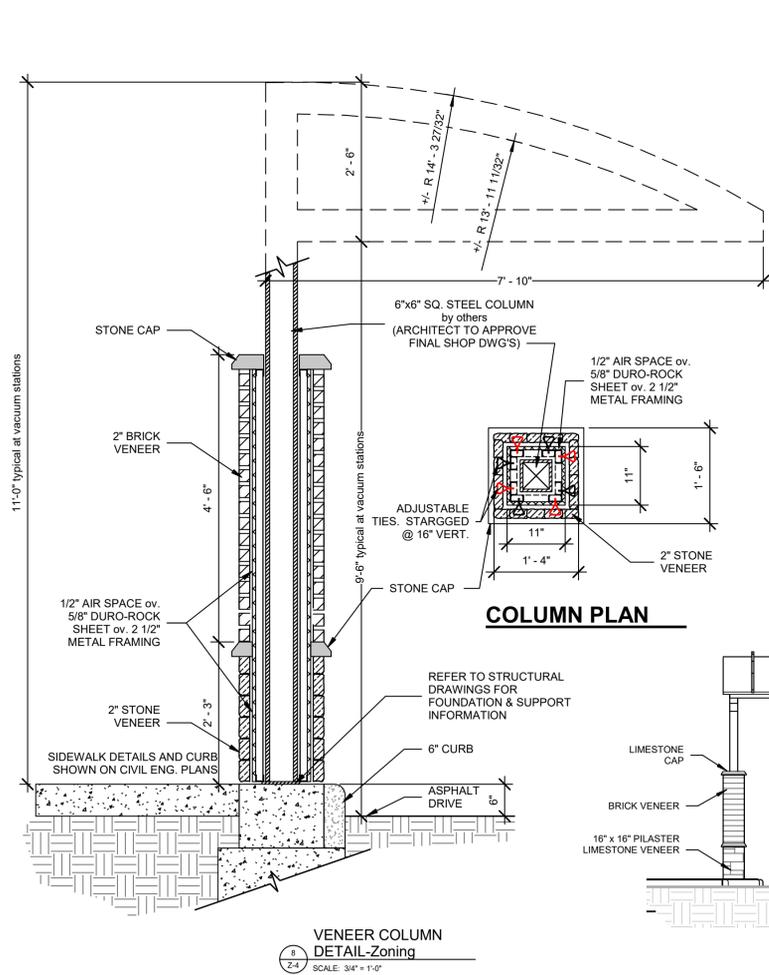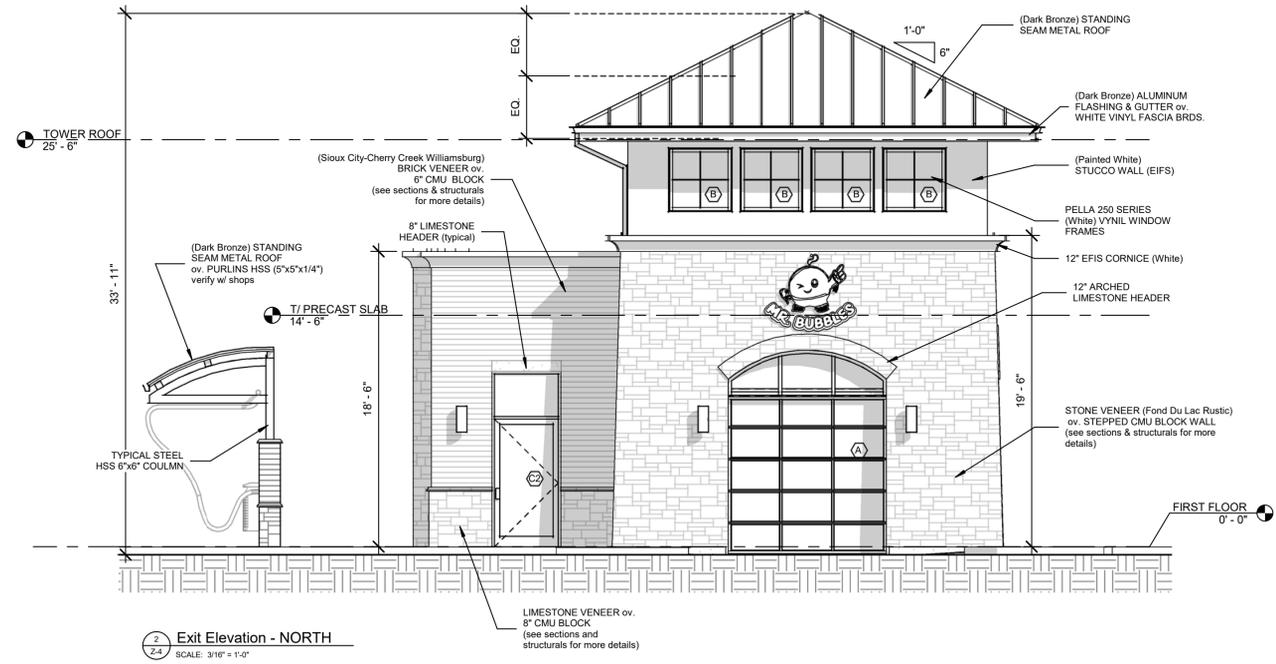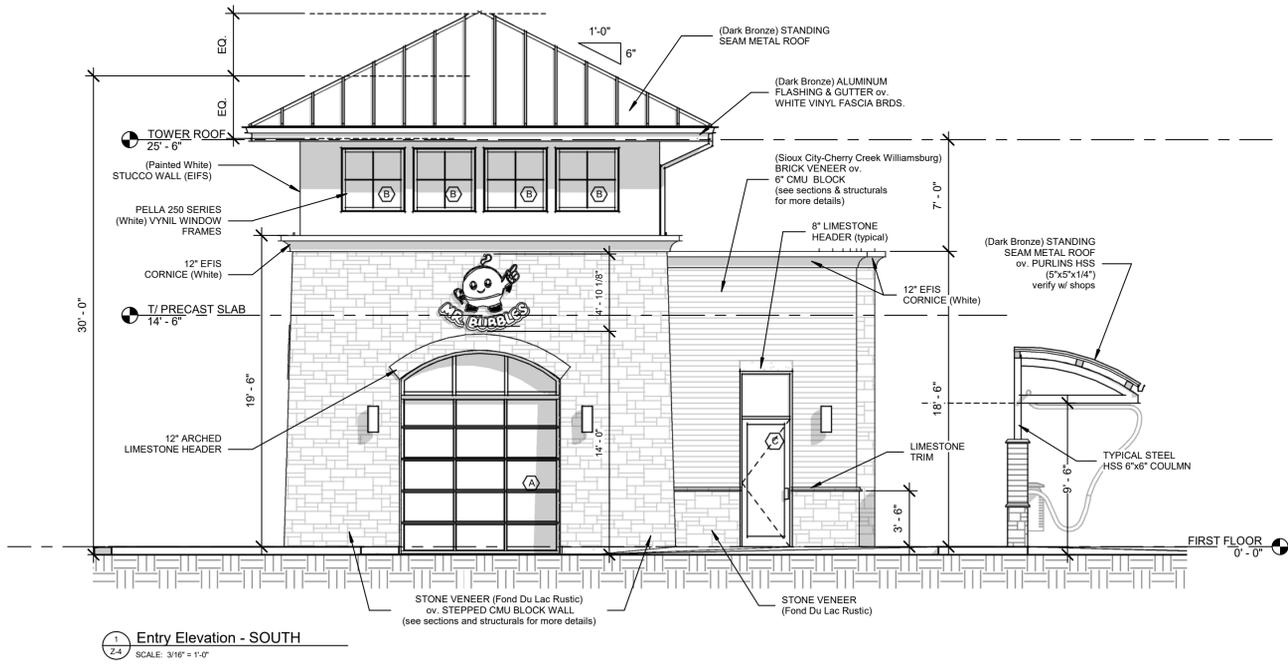

PROJECT # 2113  
DATE: 06/08/21

**NEW AUTOMATED CARWASH FACILITY  
"MR. BUBBLES"**  
2003 KIRK RD.  
AURORA, IL 60502  
KIRKLAND CROSSING - LOT 2

REVISIONS	
DRAWN BY:	Author
APPROVED BY:	Checker
SCALE:	AS NOTED
DESCRIPTION:	SIDE & REFUSE ELEVATIONS
SHEET NO.	Z-4

# Mr. Bubbles Carwash

Axe Signs + Wayfinding has created the designs, ideas, drawings, artistic renderings, plans, arrangements or other creative materials set forth in this document and is the sole owner of all right, title and interest therein, including, without limitation, all copyrights and other intellectual property rights with respect thereto.  
No person shall reproduce, use or disclose any of these materials without the express written permission of Axe Signs + Wayfinding.  
By accepting receipt hereof, the recipient acknowledges and agrees to the foregoing.

Sign type: \_\_\_\_\_

Drawing Type: \_\_\_\_\_


Scale: NTS \_\_\_\_\_

Drawing Number: \_\_\_\_\_

Sheet

# A1

## Dimensions SL-1

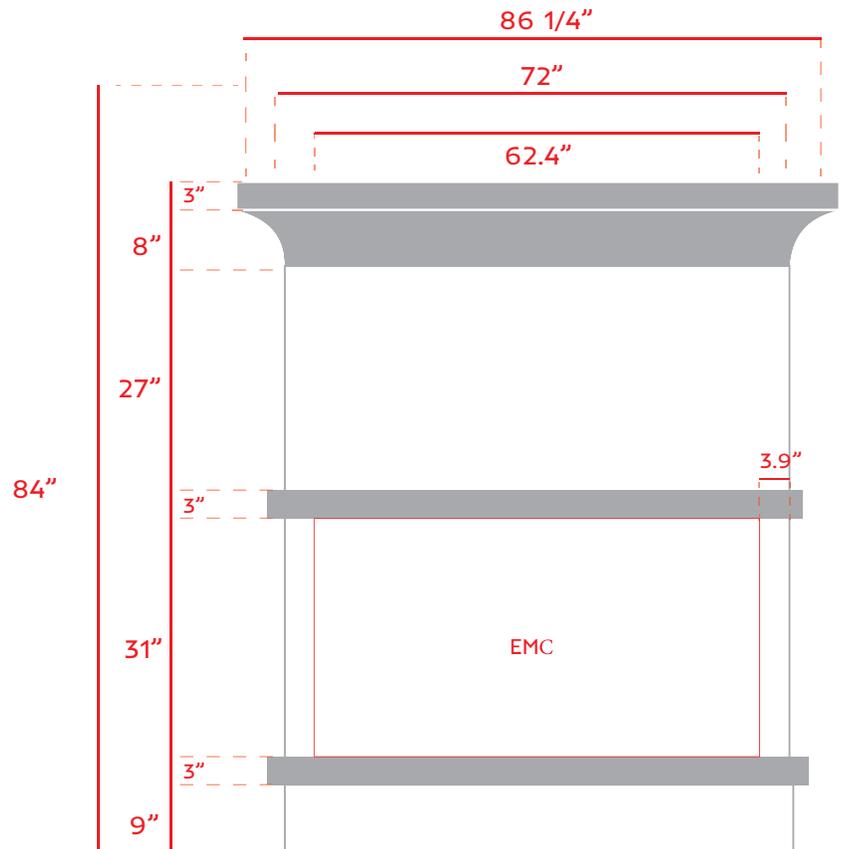

# Mr. Bubbles Carwash

Axe Signs + Wayfinding has created the designs, ideas, drawings, artistic renderings, plans, arrangements or other creative materials set forth in this document and is the sole owner of all right, title and interest therein, including, without limitation, all copyrights and other intellectual property rights with respect thereto.  
No person shall reproduce, use or disclose any of these materials without the express written permission of Axe Signs + Wayfinding.  
By accepting receipt hereof, the recipient acknowledges and agrees to the foregoing.

Sign type: \_\_\_\_\_

Drawing Type: \_\_\_\_\_

Scale: NTS \_\_\_\_\_

Drawing Number: \_\_\_\_\_

Sheet

# A6

## Day View SL-1

- Face Lit Trim Channel Letters
- Face-Lit Cabinet Logo
- 6MM EMC

### Note:

- Area around the sign face will be the **brick veneer**.
- Base and cap will be **limestone**.



# EXIT TUNNEL RENDERING for Kirkland Crossing Lot 2



## NEW AUTOMATED CARWASH FACILITY "MR. BUBBLES"

2903 Kirk Rd.  
Aurora, IL 60502

VIEW LOOKING NORTHEAST

# EXIT / EMPLOYEE PARKING RENDERING for Kirkland Crossing Lot 2



## NEW AUTOMATED CARWASH FACILITY "MR. BUBBLES"

2903 Kirk Rd.  
Aurora, IL 60502

LOOKING NORTHWEST

# ACCESS DRIVE ENTRY RENDERING for Kirkland Crossing Lot 2



NEW AUTOMATED CARWASH FACILITY "MR. BUBBLES"  
2903 Kirk Rd.  
Aurora, IL 60502

VIEW LOOKING FROM ENTRY

# TUNNEL ENTRY RENDERING for Kirkland Crossing Lot 2



**NEW AUTOMATED CARWASH FACILITY "MR. BUBBLES"**  
2903 Kirk Rd.  
Aurora, IL 60502

VIEW LOOKING SOUTHWEST

# AERIAL RENDERING for Kirkland Crossing Lot 2



NEW AUTOMATED CARWASH FACILITY "MR. BUBBLES"  
2903 Kirk Rd.  
Aurora, IL 60502