



# SITE PLAN FOR LOT 6 OF WEST AURORA PLAZA RESUBDIVISION

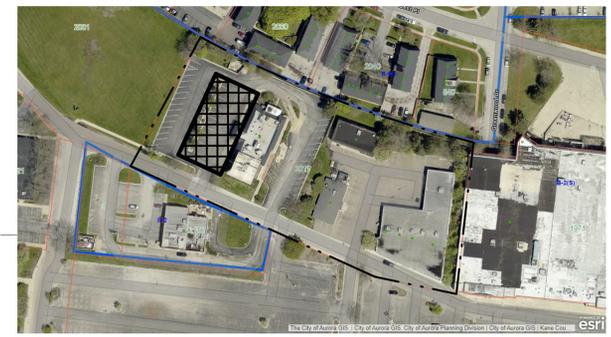


**2 OVERALL SITE MAP**  
1" = 80'-0"



**EXTERIOR ANIMAL FENCE EXAMPLE**

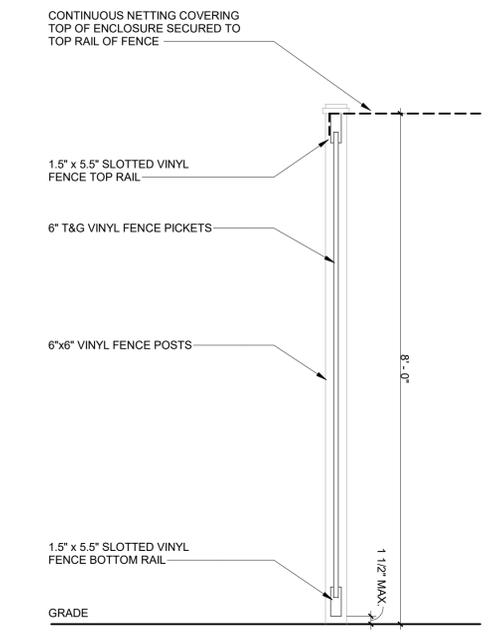

**4 FENCE DETAIL**  
3/4" = 1'-0"

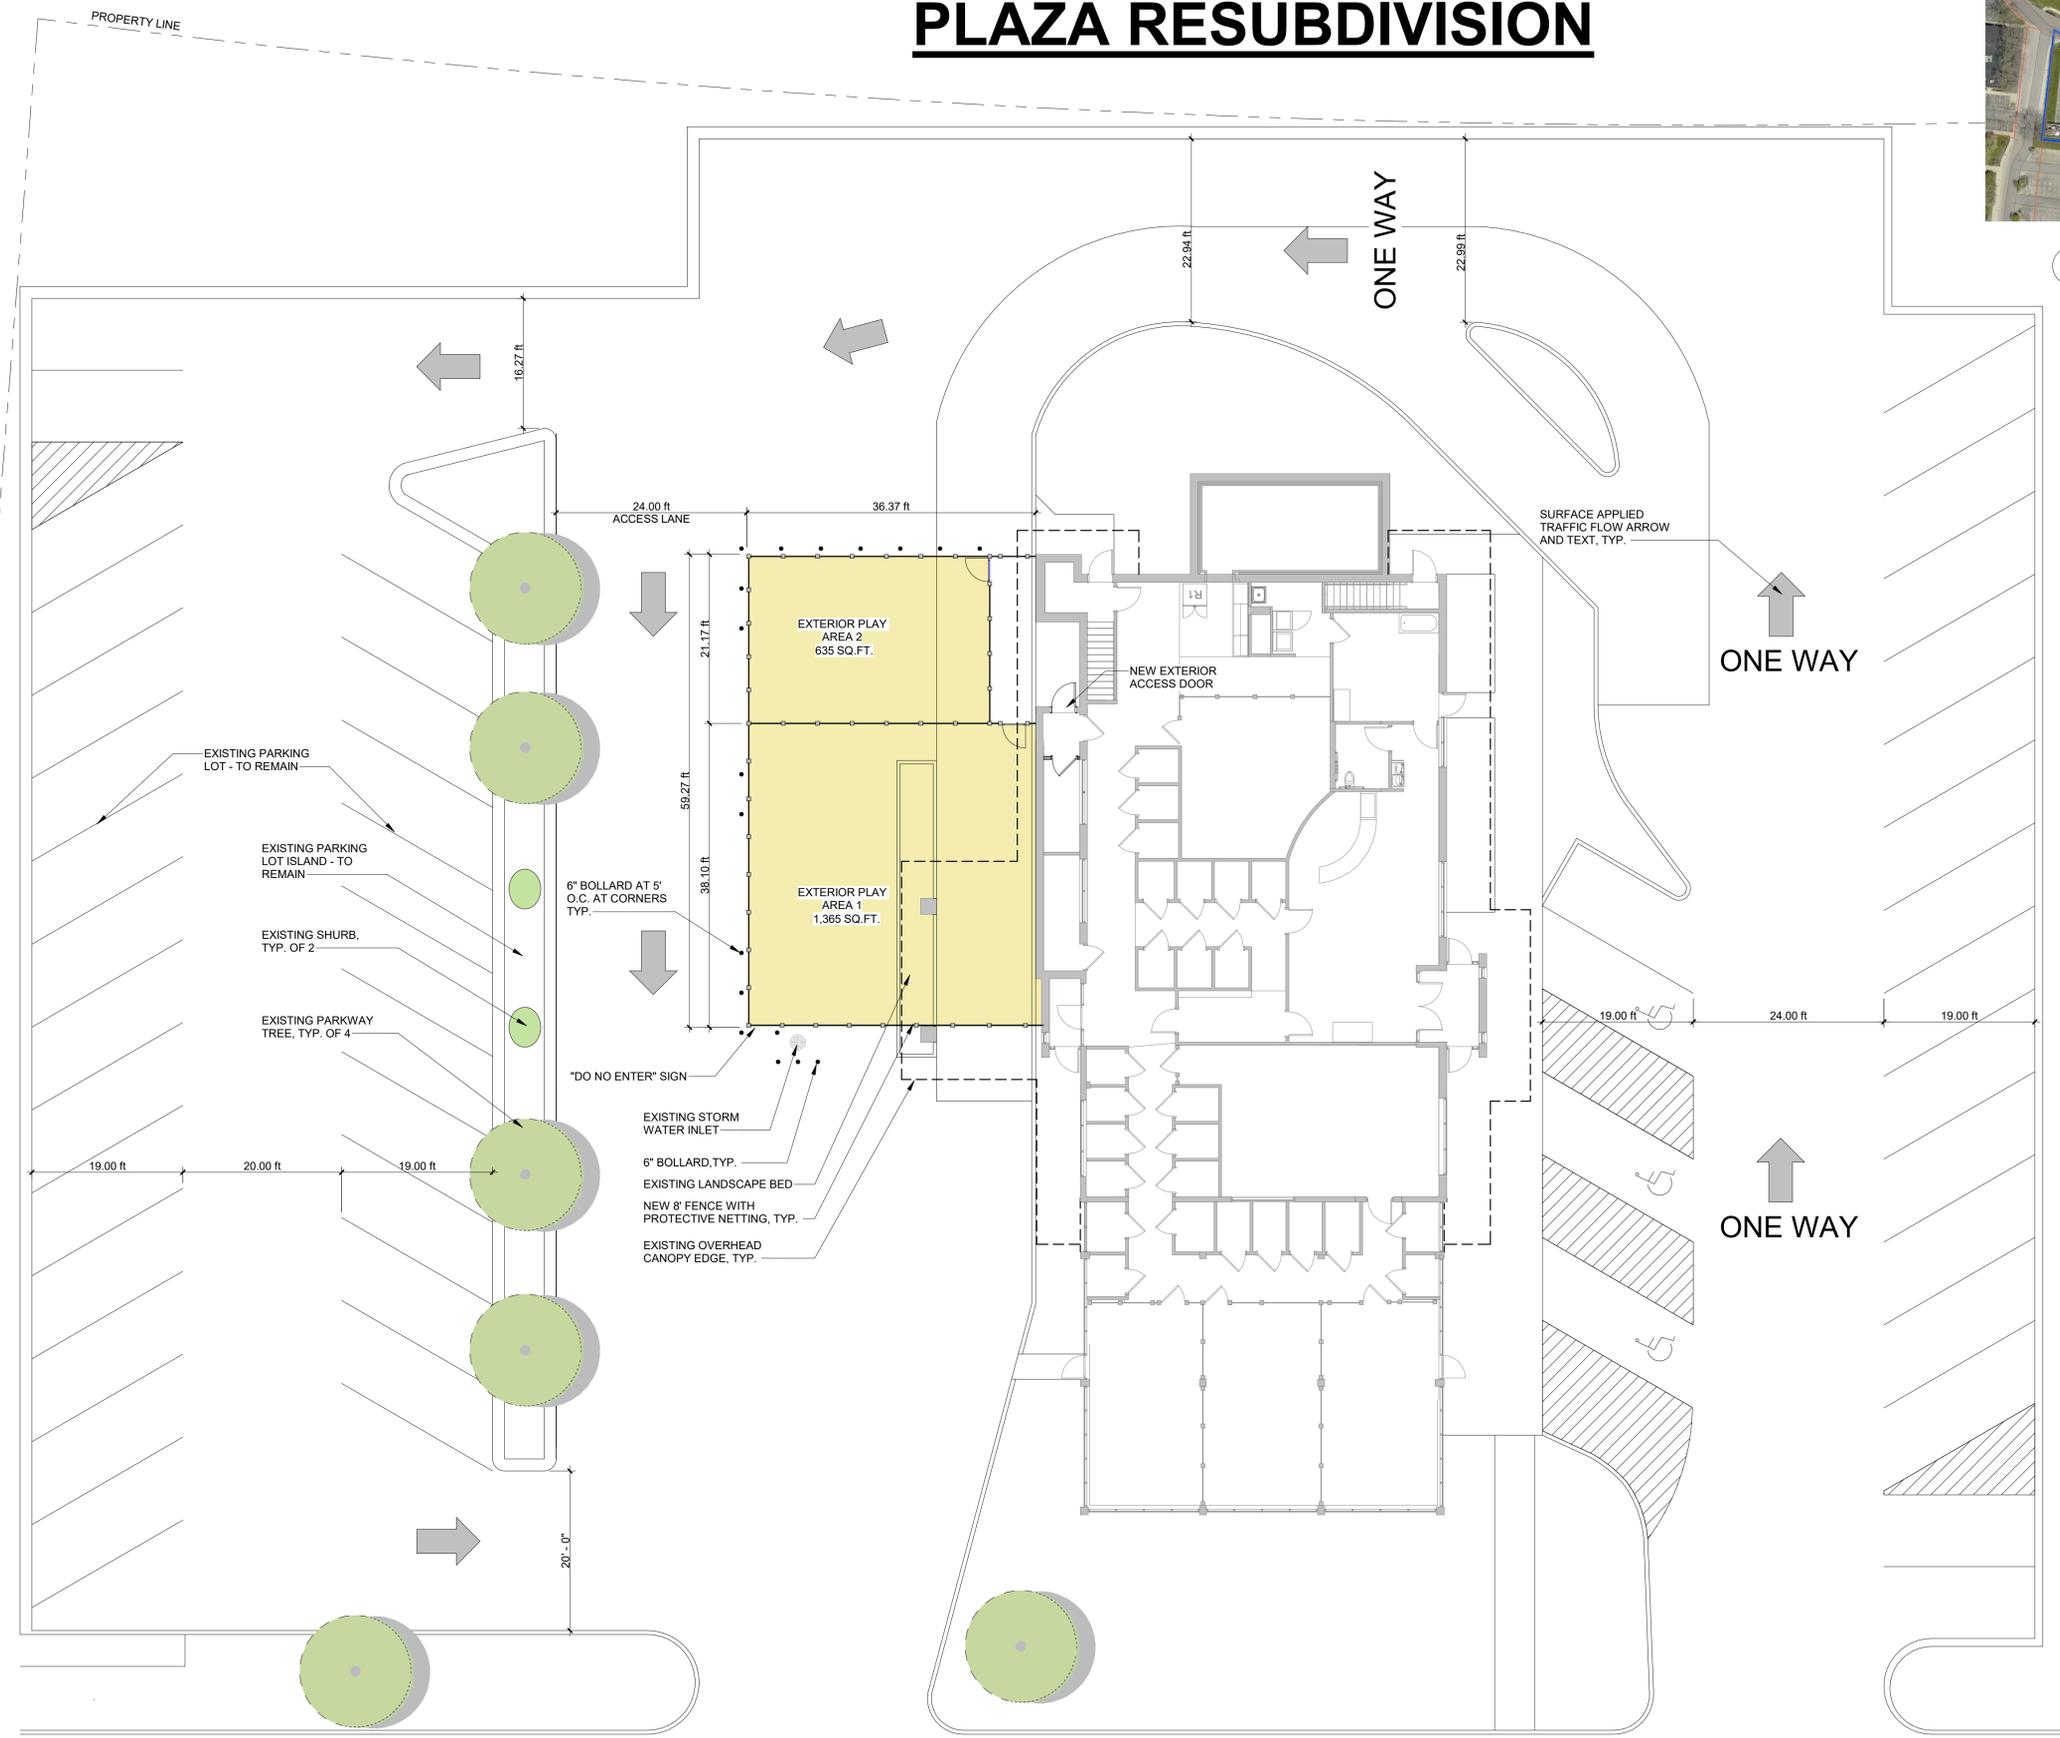

**1 OVERALL SITE PLAN**  
3/32" = 1'-0"

5/16/2022 3:29:17 PM  
COPYRIGHT © 2020 ALL RIGHTS  
RESERVED

**CORDOGAN CLARK**  
Chicago  
748 North West Street, Chicago, IL 60606  
Tel: 312.943.7000 Fax: 312.943.4771  
Aurora  
630 West Avenue, Aurora, IL 60506  
Tel: 630.998.4478 Fax: 630.998.4587

**2011 W GALENA RENOVATION**  
2011 W GALENA BLVD.  
AURORA, IL 60506

**OVERALL SITE PLAN**

JOB NUMBER  
221021  
DATE  
03.28.22

ISSUED FOR PERMIT  
REVISIONS:  
**AS1.3**