


# GARFIELD PARK RENOVATION: OPTION B

DRAFT CONCEPT PLAN

8.8.23

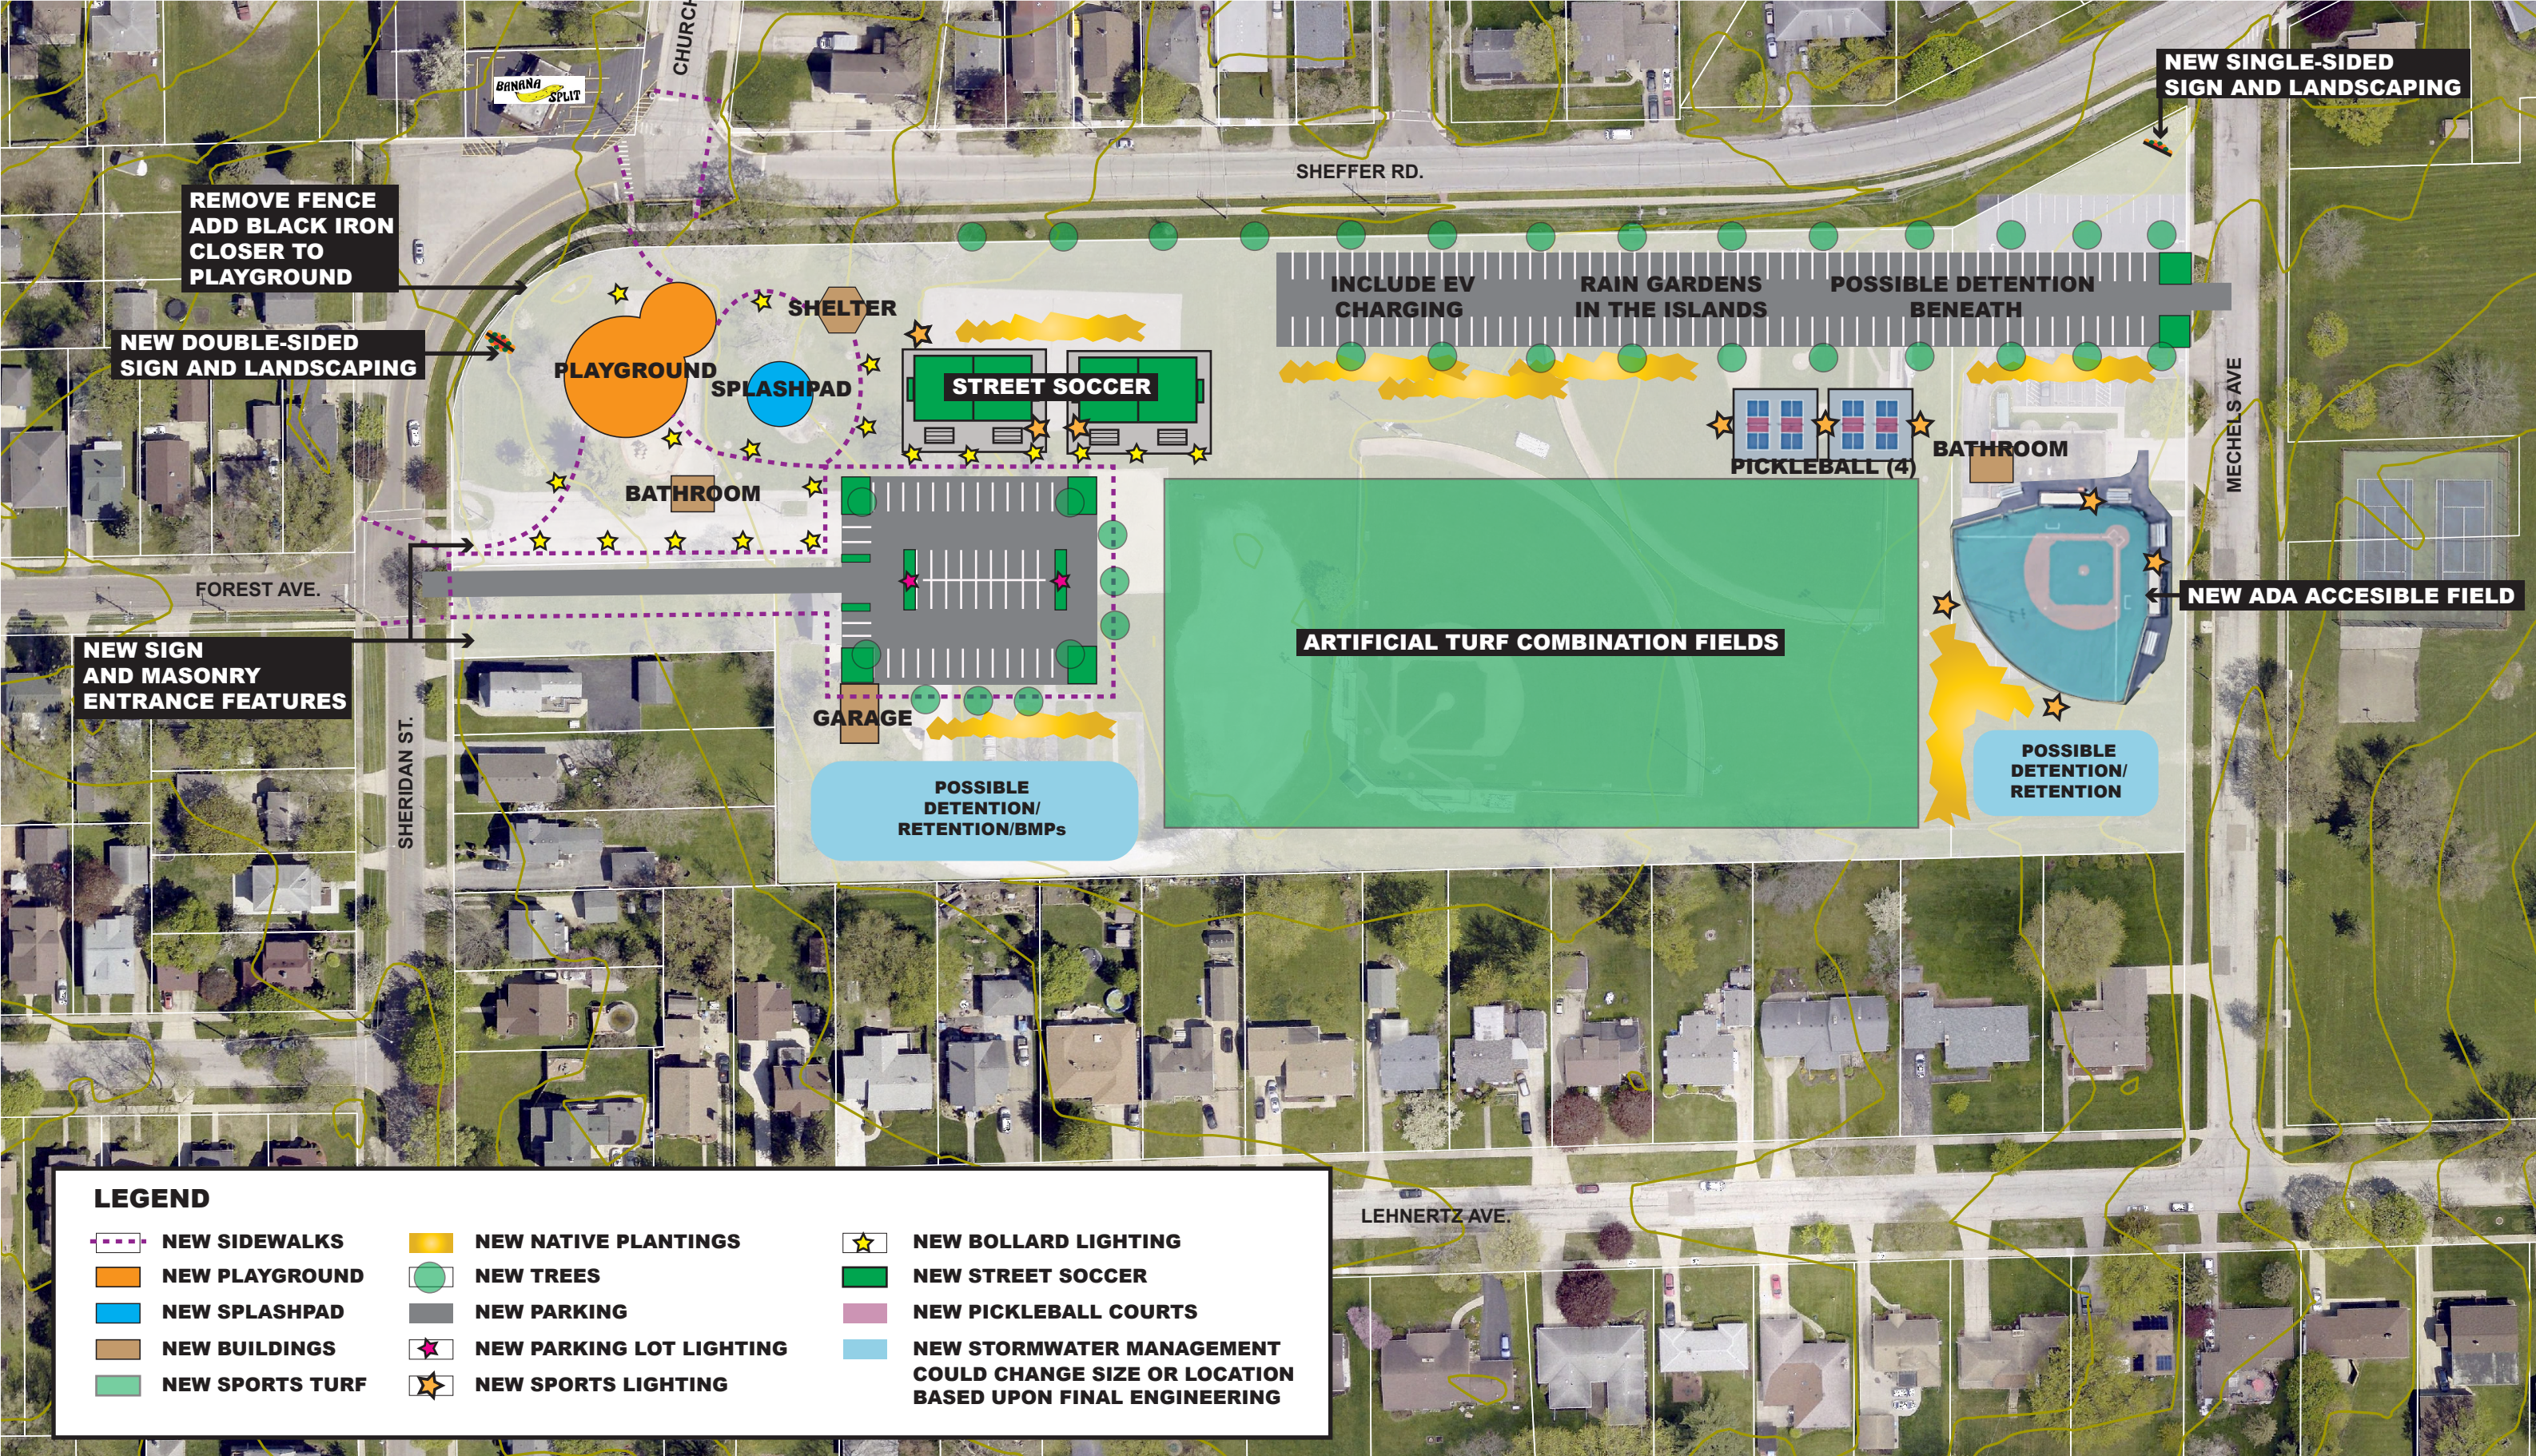

## LEGEND

- |  |                          |  |  |
|--|--------------------------|--|--|
|  | NEW SIDEWALKS            |  | NEW BOLLARD LIGHTING   |
|  | NEW PLAYGROUND           |  | NEW STREET SOCCER  |
|  | NEW SPLASHPAD            |  | NEW PICKLEBALL COURTS  |
|  | NEW BUILDINGS            |  | NEW STORMWATER MANAGEMENT COULD CHANGE SIZE OR LOCATION BASED UPON FINAL ENGINEERING |
|  | NEW SPORTS TURF          |  |  |
|  | NEW PARKING LOT LIGHTING |  |  |
|  | NEW SPORTS LIGHTING      |  |  |