



LOCATION MAP

RIVEREDGE PARK BIOSWALE

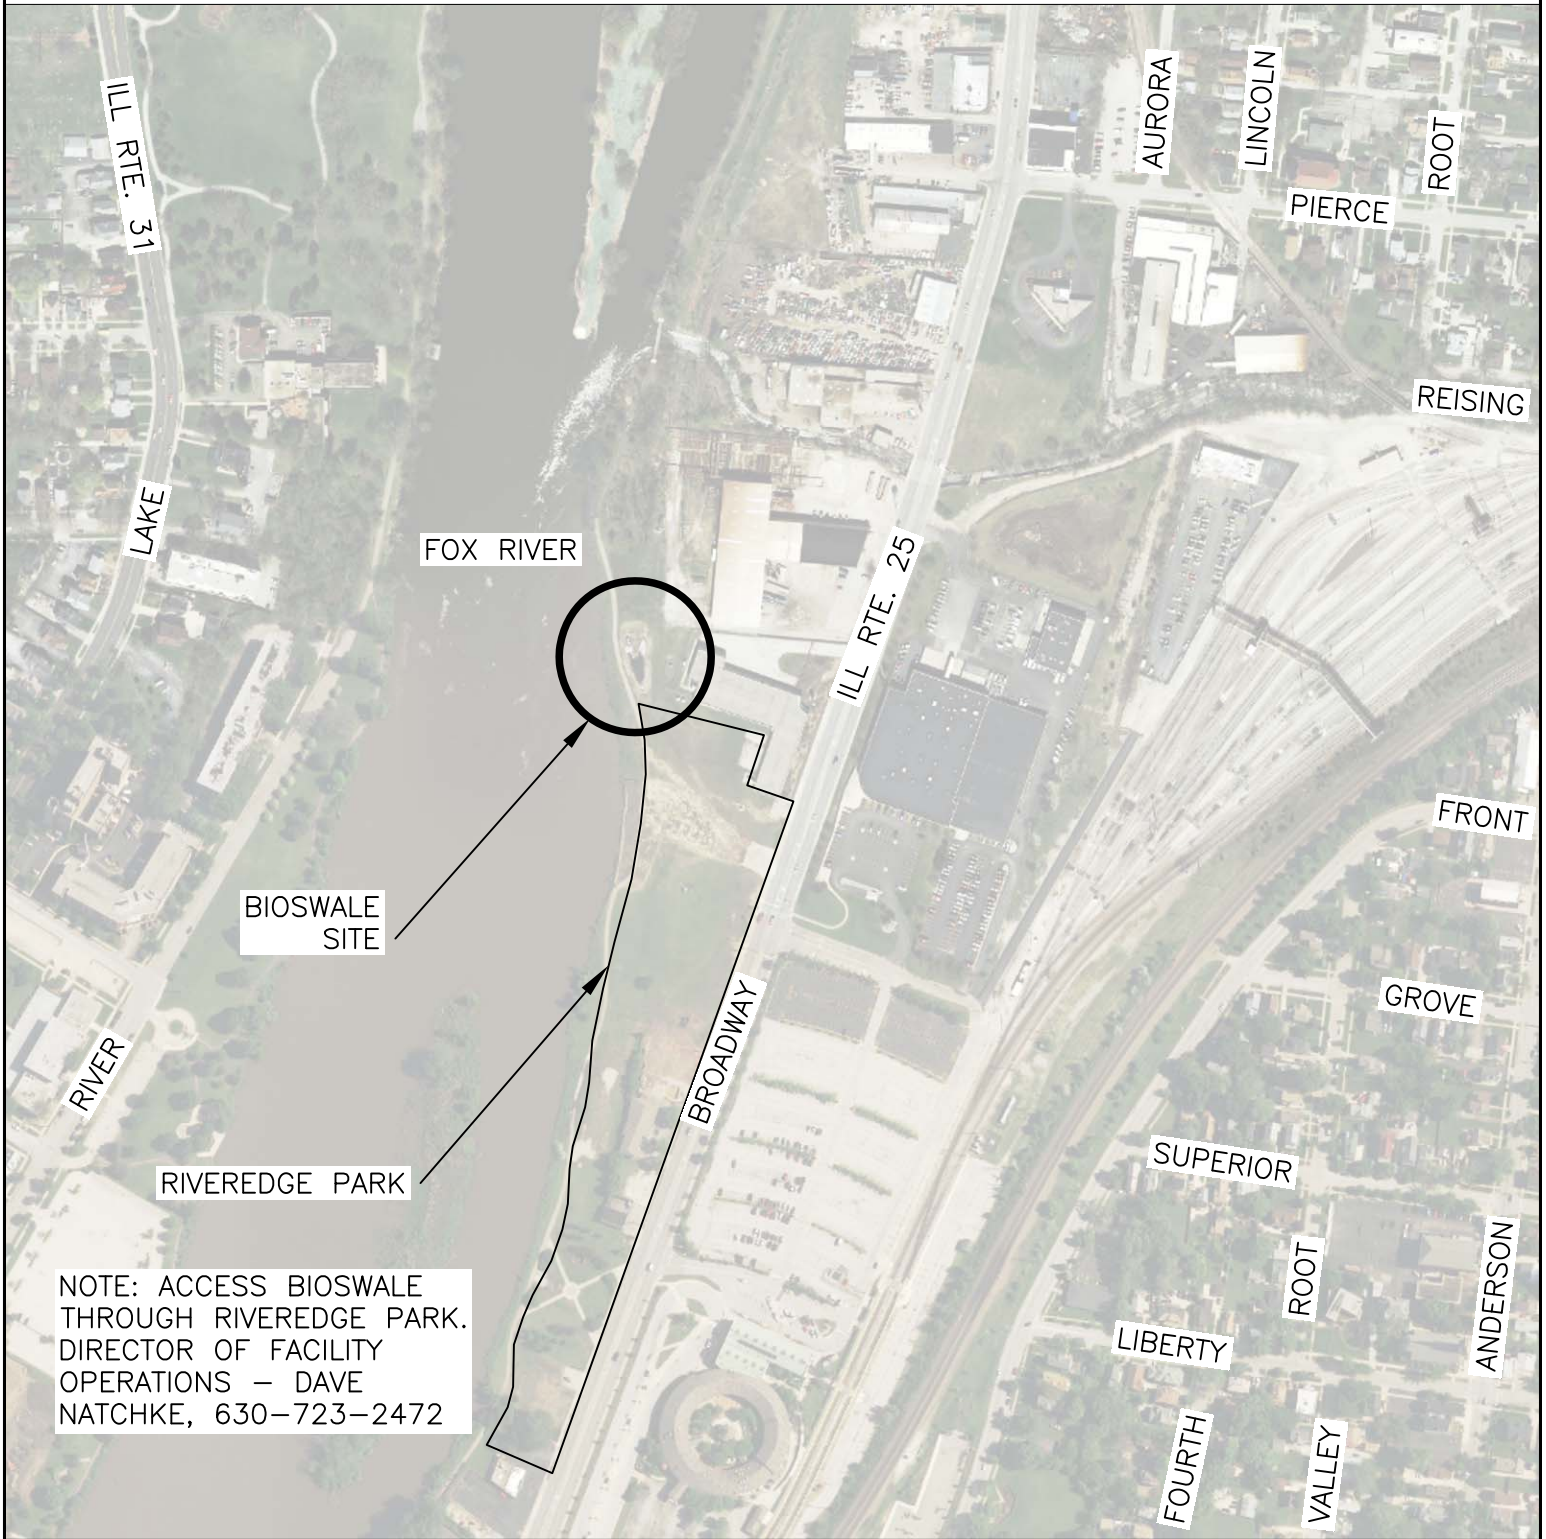

NOTE: ACCESS BIOSWALE THROUGH RIVEREDGE PARK.
 DIRECTOR OF FACILITY OPERATIONS – DAVE NATCHKE, 630-723-2472

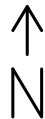

CITY OF AURORA
 ENGINEERING
 44 E. DOWNER PLACE

| | | | |
|-----------|--------|--------------|-------------|
| DRAWN BY: | JJ | APPROVED BY: | KTM |
| DATE: | 2/2016 | FILE NAME: | MAINTENANCE |