


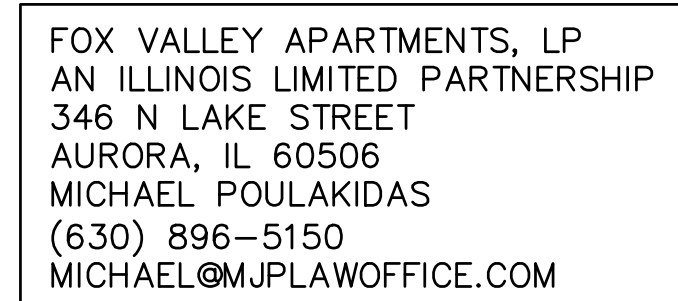

Development Data Table: Existing Street Detail		
Existing Street Name	Designation (i.e., Street, Lane, Court etc.)	Proposed Address Range
OAK	AVENUE	
W NEW YORK	STREET	
GRAND	AVENUE	
SPRUCE	STREET	

Address Plat: Signature Block			
Department	Print Name	Signature	Date

[illegible]

Manhard
CONSULTING LTD.

One Onyx Park, Suite 800, Lincolnville, IL 60069 phone 708.450.0500 fax 708.450.0095 mnhcd.com

Civil Engineers • Surveyors • Water-Resource Engineers • Water & Wastewater Engineers
Construction Managers • Environmental Scientists • Landscape Architects • Planners

FOX VALLEY APARTMENTS - TODD SCHOOL SUBDIVISION

CITY OF AURORA, ILLINOIS

ADDRESS PLAT FOR FOX VALLEY APARTMENTS - TODD SCHOOL SUBDIVISION

PROJ. MGR.: TEC
 PROJ. ASSOC.: STG
 DRAWN BY: MH
 DATE: 08-26-21
 SCALE: 1"=20'