

ELEVATIONS

Elevation Data Table: Elevations		
Description	Value	Unit
a) Building Height in feet (typical)	28'; 20'-8"	feet
b) Total Building Square Footage (typical)	41,063 total	Square Feet
c) First Floor Building Square Footage (typical)	31,494 total	Square Feet
d) Number of building stories (typical)	2.00	Square Feet
e) Exterior Material List (including colors) for all buildings and accessory structures: split face block- color to match exist. EIFS-color to match exist., Alum. Storefront glazing system-color		


OPPERMANN
 architects
 P.O. BOX 89
 Naperville, IL 60566
 630 778 8900
 fax 778 8902



PROPOSED ADDITION EXISTING
WEST ELEVATION



EXISTING PROPOSED ADDITION
NORTH ELEVATION

PROPOSED ADDITION EXISTING
SOUTH ELEVATION



SCHOOL ADDITION
 ST PAUL'S LUTHERAN CHURCH AND SCHOOL
 85 S. CONSTITUTION DR. AURORA, ILLINOIS

PROPOSED ELEVATIONS

1406

08-24-16

© 2008 Oppermann Architects, Ltd.
 All Rights Reserved




OPPERMANN
architects

P.O. BOX 89

Naperville, IL 60566

630 778 8900

fax 778 8902

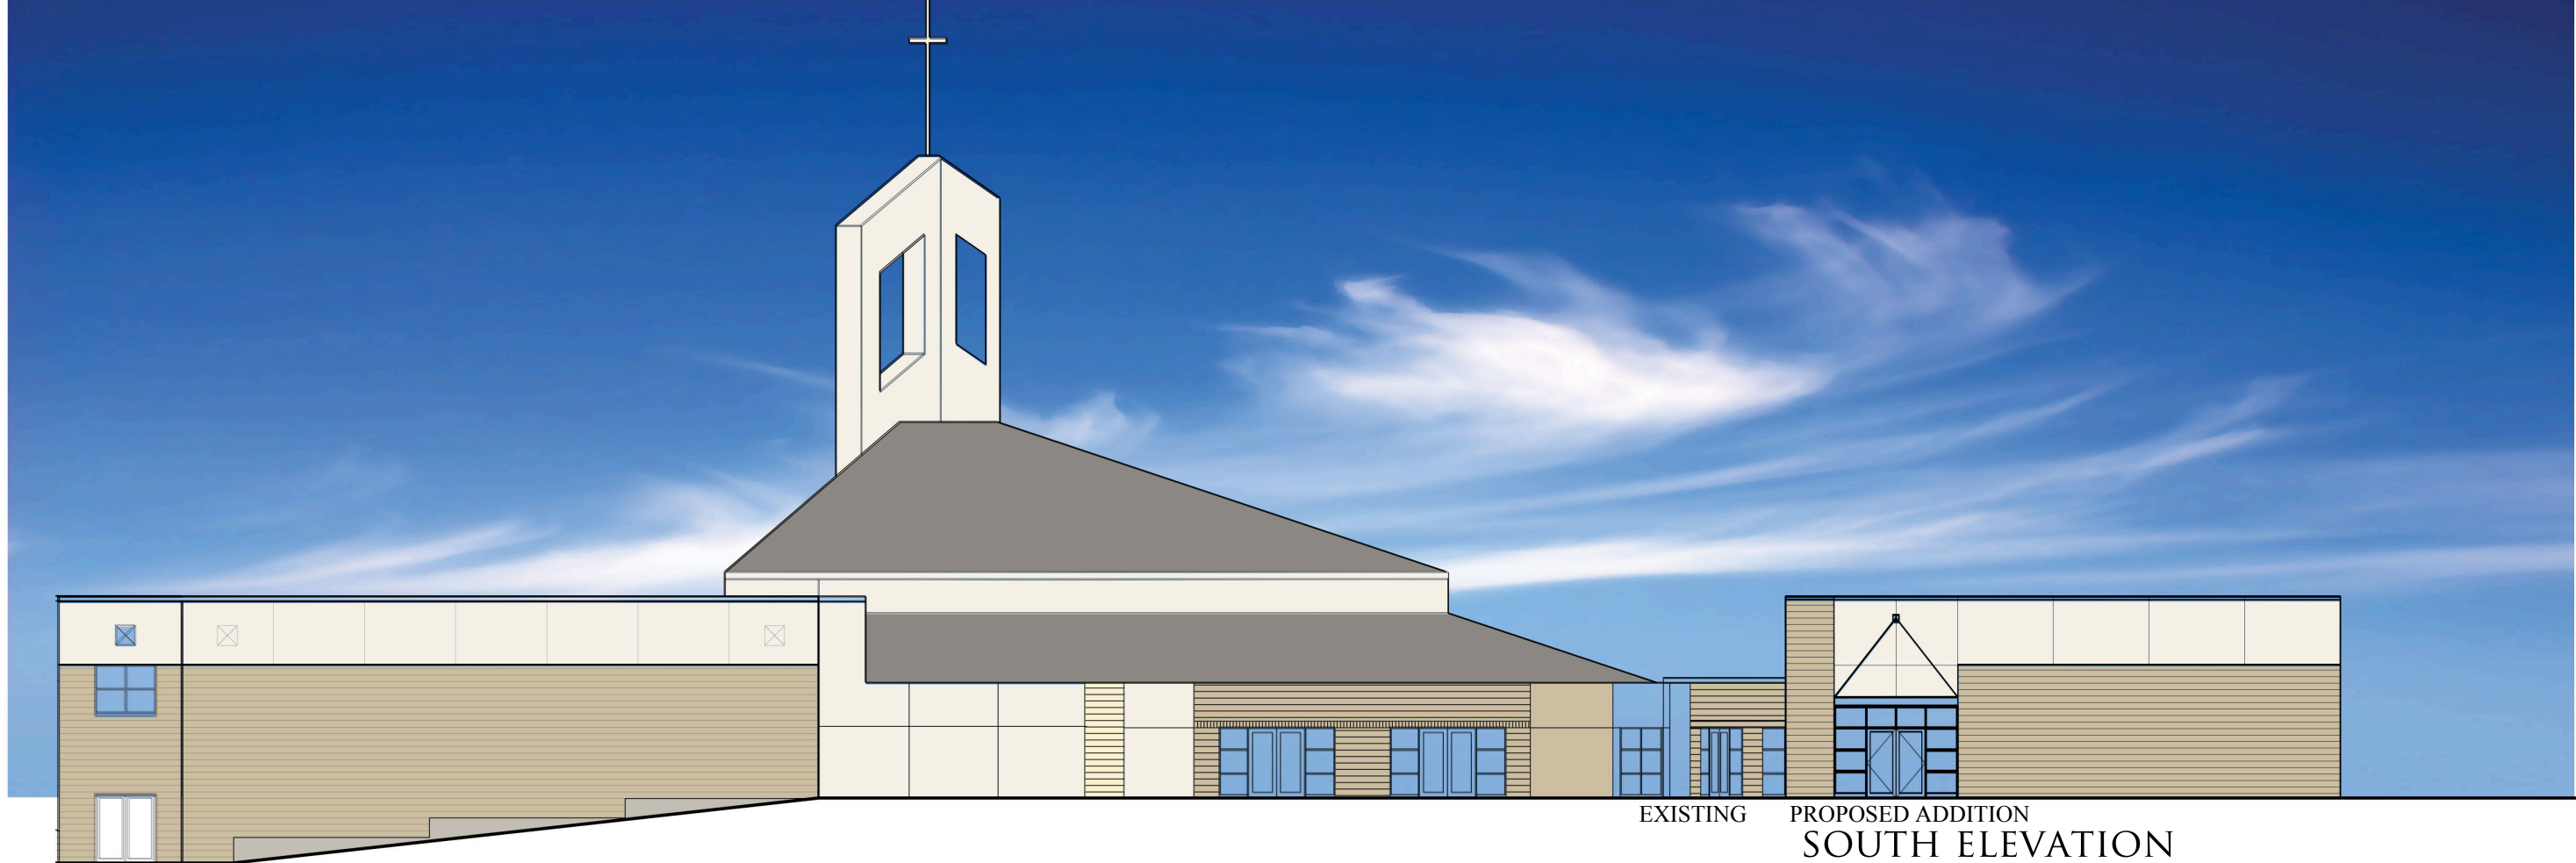

EXISTING PROPOSED ADDITION
SOUTH ELEVATION



EAST ELEVATION

PROPOSED ADDITION EXISTING
NORTH ELEVATION



CANOPY SOUTH ELEVATION

CANOPY EAST ELEVATION

FELLOWSHIP HALL ADDITION

ST PAUL'S CHURCH AND SCHOOL

85 S. CONSTITUTION DR. AURORA, ILLINOIS

PROPOSED
ELEVATIONS

1406

08-24-16



© 2019 Oppermann Architects, Ltd.
All Rights Reserved