
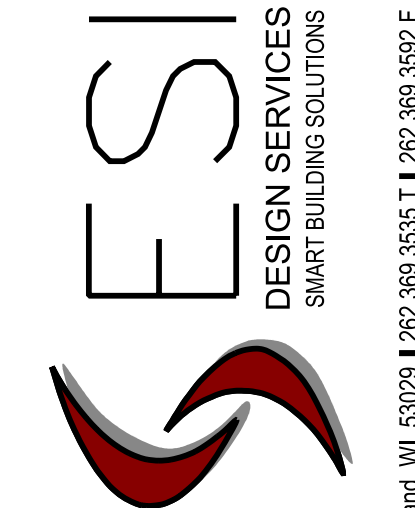


FINAL PLAN - LOT 2A IN BUTTERFIELD EAST UNIT 1 RESUBDIVISION

WEBSTER, MCGRATH & AHLBERG LTD.
WMA
LAND SURVEYING - CIVIL ENGINEERING - LANDSCAPE ARCHITECTURE
Over 40 Years of Service to Clients
2100 Manchester Road, Building A, Suite 203, Waukegan, Illinois 60187
(830) 666-7653 Email: wma@wmaill.com
Design Firm License No. 184-003101 **41516**

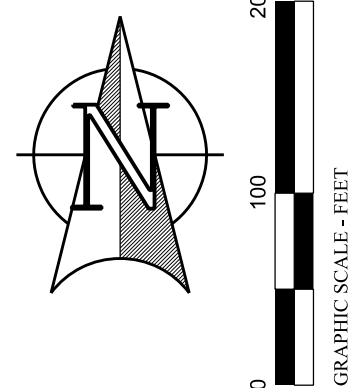

PROJECT BOREALIS
ATLANTA LAND
2810 DUKE PARKWAY
AURORA, IL 60502

REVISIONS	
City, KDSWCD, and Fox Metro -	04/13/23
Revise Final Plan	04/19/23

DATE:	JOB NO.
03/20/2023	41516
DWG By:	CHKD By:

SHEET TITLE


FINAL PLAN

PRELIMINARY DWGS.

FINAL CONST. DWGS.

SHEET NUMBER

FP-1

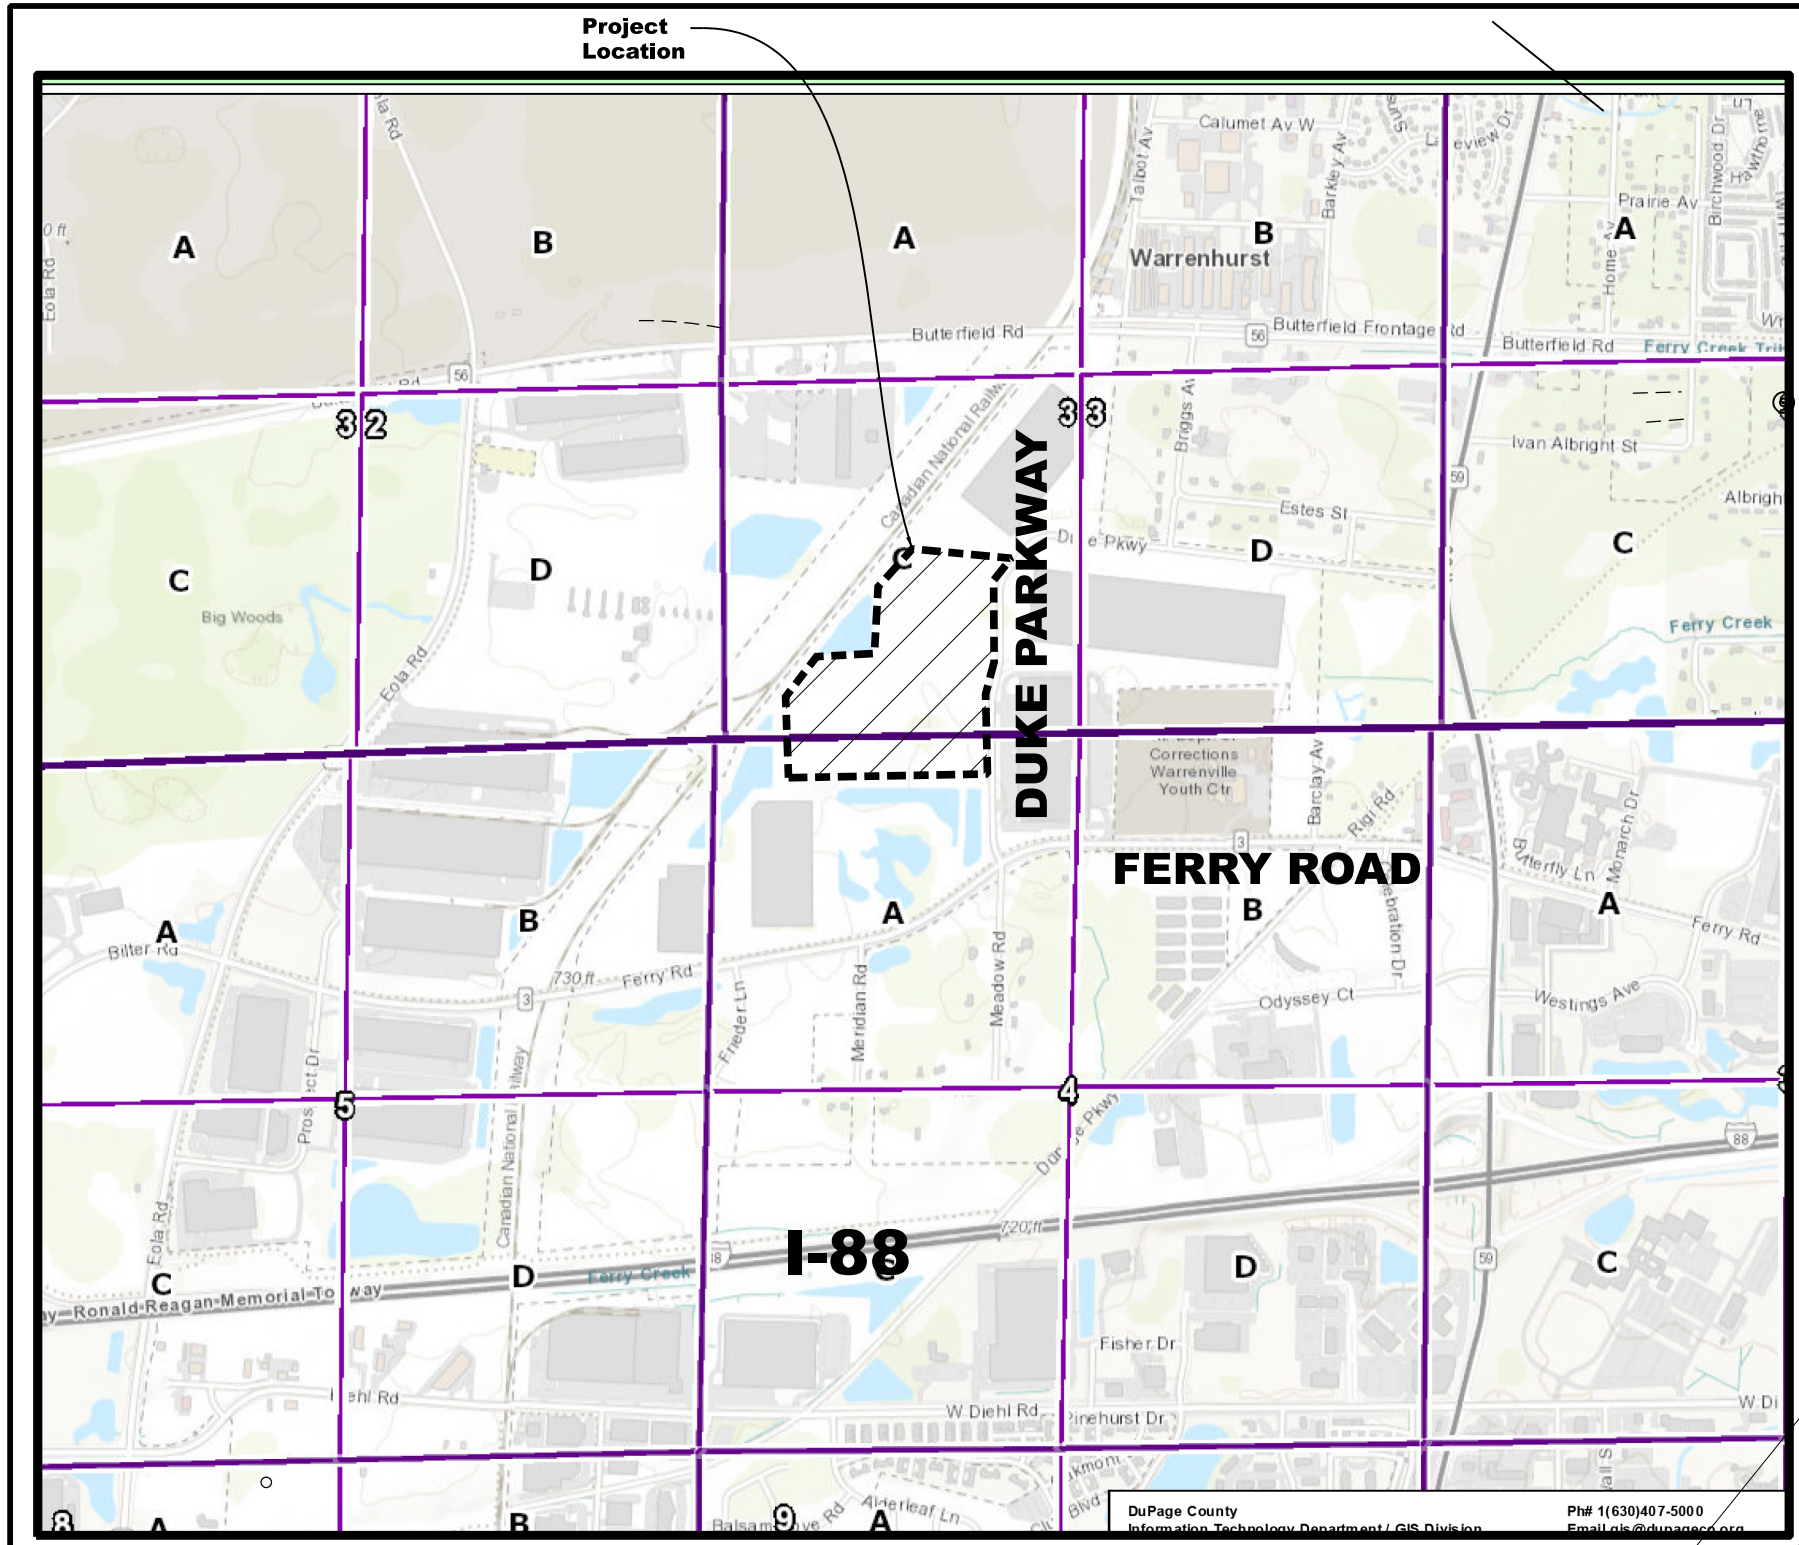

SITE LOCATION
Section 33, Township 39, Range 9

LEGEND	
	EXISTING SANITARY MANHOLE
	PROPOSED SANITARY MANHOLE
	SANITARY CLEANOUT
	EXISTING STORM MANHOLE
	PROPOSED STORM MANHOLE
	EXISTING STORM CATCH BASIN
	PROPOSED STORM CATCH BASIN
	EXISTING STORM INLET
	PROPOSED STORM INLET
	FLARED END SECTION
	DOWNSPOUT
	TRANSFORMER
	ELECTRIC MANHOLE
	ELECTRICAL BOX
	CABLE TV BOX
	TELEPHONE BOX
	TELEPHONE MANHOLE
	ELECTRIC METER
	GAS METER
	GAS VALVE
	BACKFLOW
	WATER VALVE
	EXISTING WATER VALVE VAULT
	PROPOSED WATER VALVE VAULT
	EXISTING FIRE HYDRANT
	PROPOSED FIRE HYDRANT
	POST INDICATOR VALVE
	SIGN
	FLAG POLE
	MAILBOX
	TRAFFIC SIGNAL POLE
	TRAFFIC SIGNAL VAULT
	EXISTING LIGHT POLE
	PROPOSED LIGHT POLE
	OVERHEAD LIGHT POLE
	RAILROAD SIGNAL VAULT
	UTILITY POLE
	OVERHEAD WIRES
	UNDERGROUND ELECTRIC
	UNDERGROUND GAS
	FLARED END SECTION
	UNDERGROUND TELEPHONE
	UNDERGROUND CABLE TV
	WATER MAIN
	PROPOSED WATER MAIN
	SANITARY SEWER
	COMBINED SEWER
	EXISTING SANITARY SEWER
	EXISTING STORM SEWER
	EXISTING COMBINED SEWER
	FENCE LINE
	GUARD RAIL
	DECIDUOUS TREE
	PINE TREE
	OVER/UNDER ARROW
	DRIVEWAY PIPE
	FOUND IRON PIPE
	RECORD DIMENSION
	MEASURED DIMENSION
	FLOOR ELEVATION
	TOP OF WALL
	TOP OF CURB
	CURB FLOW LINE

