

Property Research Sheet

Location ID#(s): 38810

As of: 9/13/2021

Researched By: Steve Broadwell

Legislative History

O1976-4509, approved on 2/3/1976: AN ORDINANCE ANNEXING TERRITORY TO THE CITY OF AURORA, ILLINOIS

O1976-4510, approved on 2/3/1976: AN ORDINANCE ESTABLISHING A PLANNED DEVELOPMENT DISTRICT AND APPROVING A PLAN DESCRIPTION

O1976-4516, approved on 2/3/1976: AN ORDINANCE AMENDING ORDINANCE NUMBER 4509 ANNEXING TERRITORY TO THE CITY OF AURORA, ILLINOIS

R1988-322, approved on 10/18/1988: RESOLUTION APPROVING A REVISED LAND USE PLAN FOR BUTTERFIELD PLANNED DEVELOPMENT DISTRICT.

PDFNL1997-044, approved on 7/24/1997: RESOLUTION APPROVING THE FINAL PLAN AND PLAT FOR BUTTERFIELD PHASE II, UNIT 1-C, BEING VACANT LAND AT THE NORTHEAST CORNER OF BILTER AND EOLA ROADS

R2005-031, approved on 1/25/2005: ADOPTING THE BIG WOODS MARMION NEIGHBORHOOD PLAN CREATED AS PART OF THE AURORA NEIGHBORHOOD PLANNING INITIATIVE

Location Maps Attached:

Aerial Overview


Location Map

Zoning Map


Comprehensive Plan Map

Aerial Map (1:1,500):



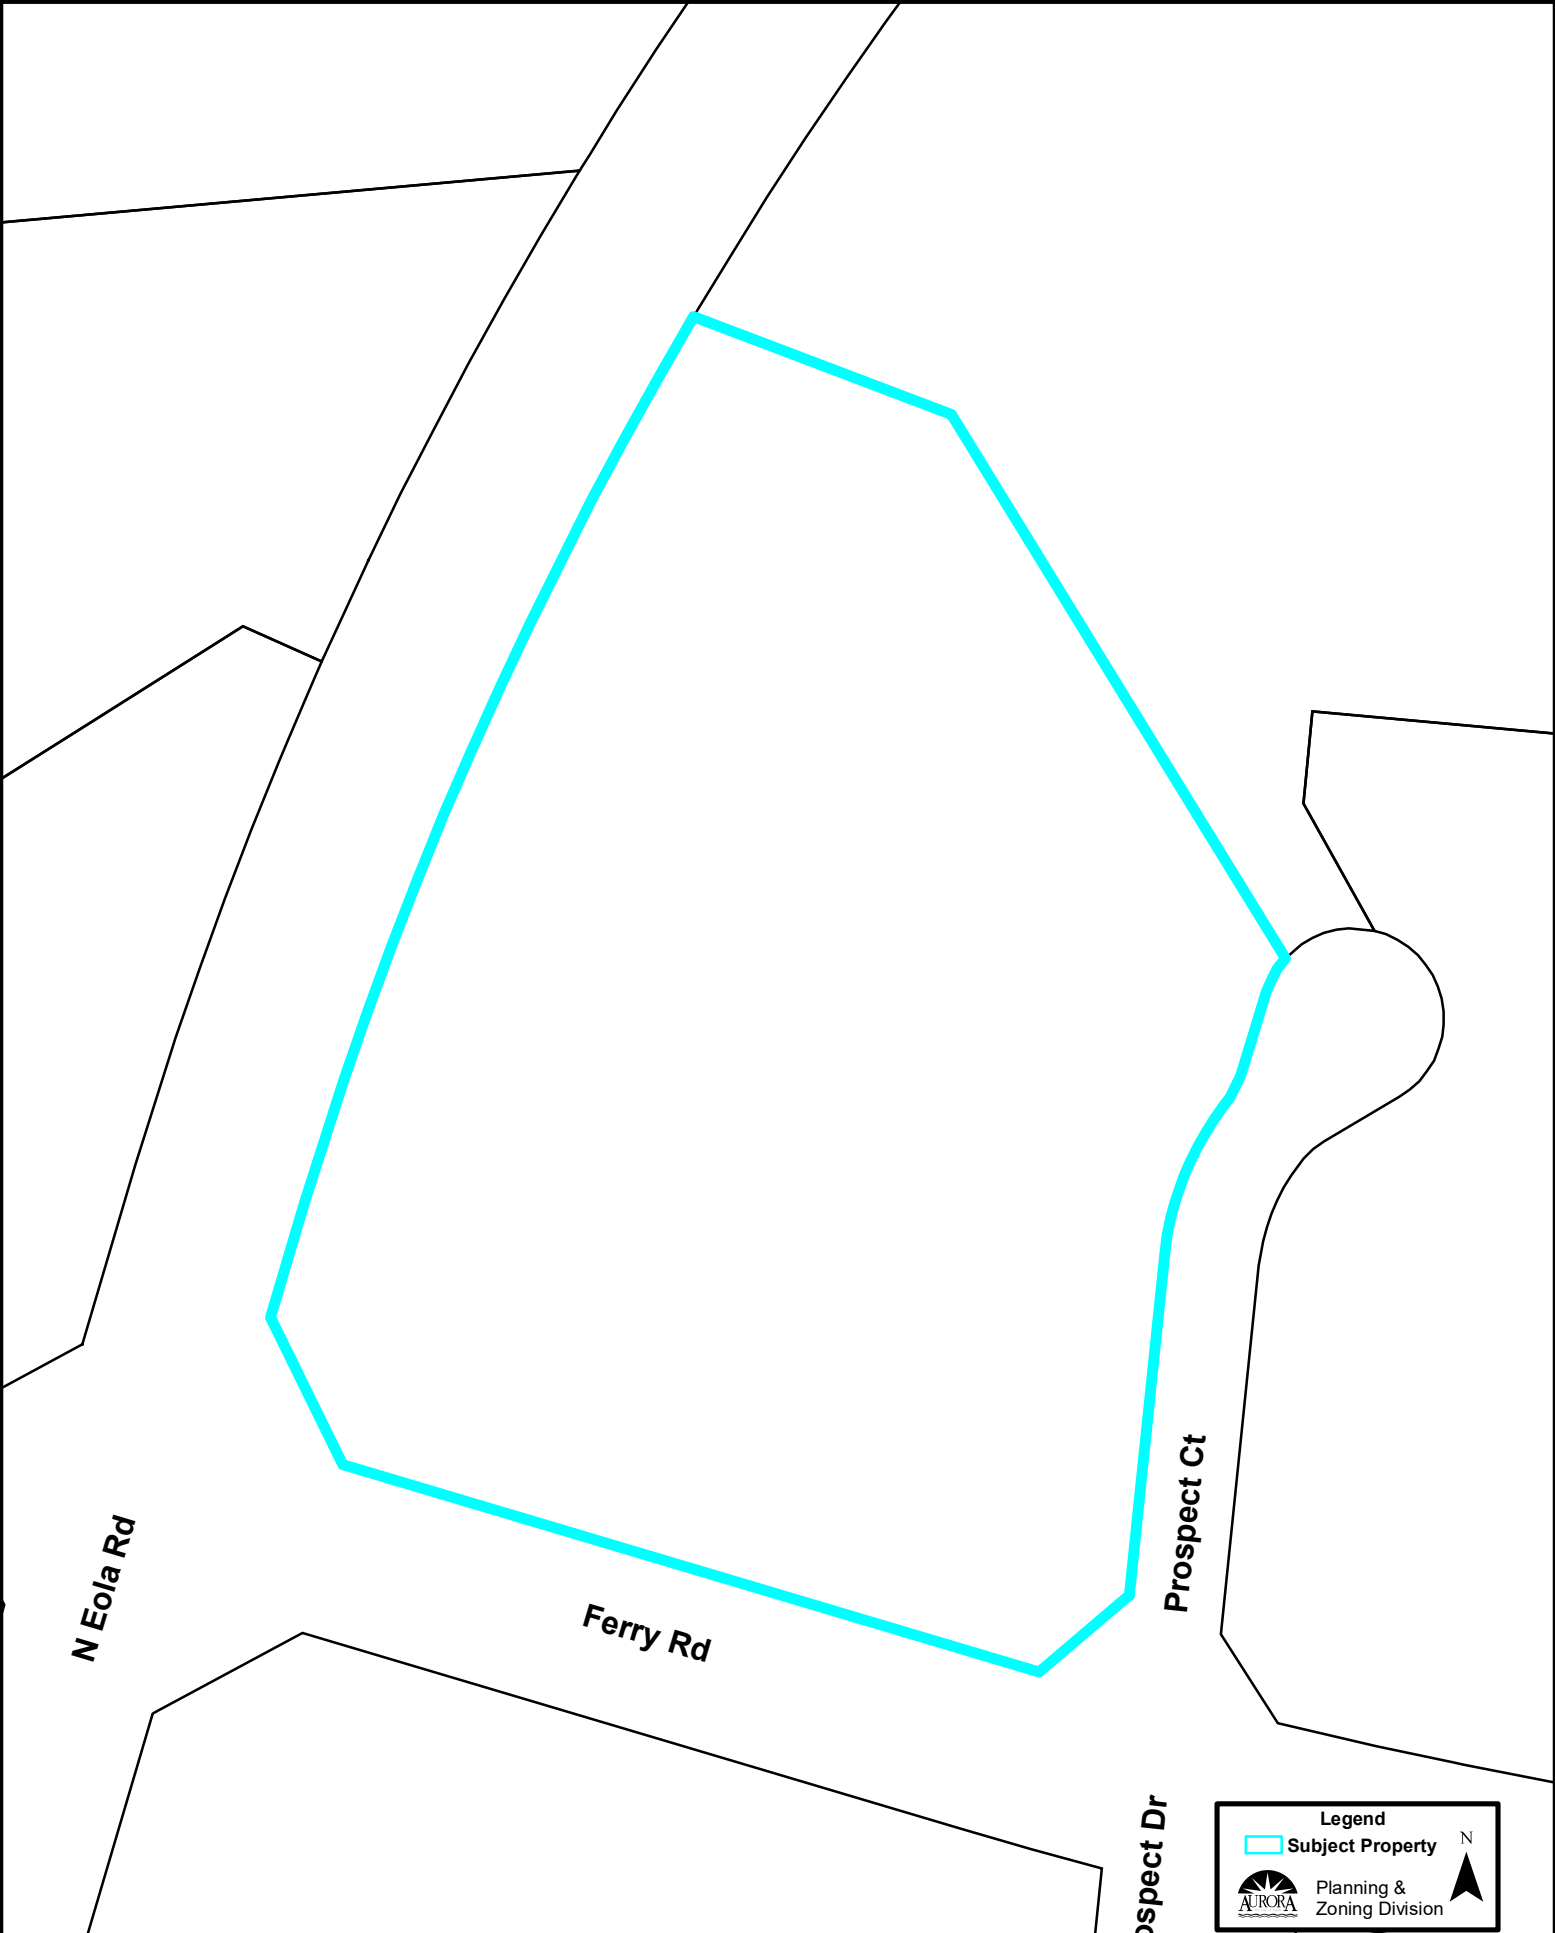

Zoning Map (1:5,000):

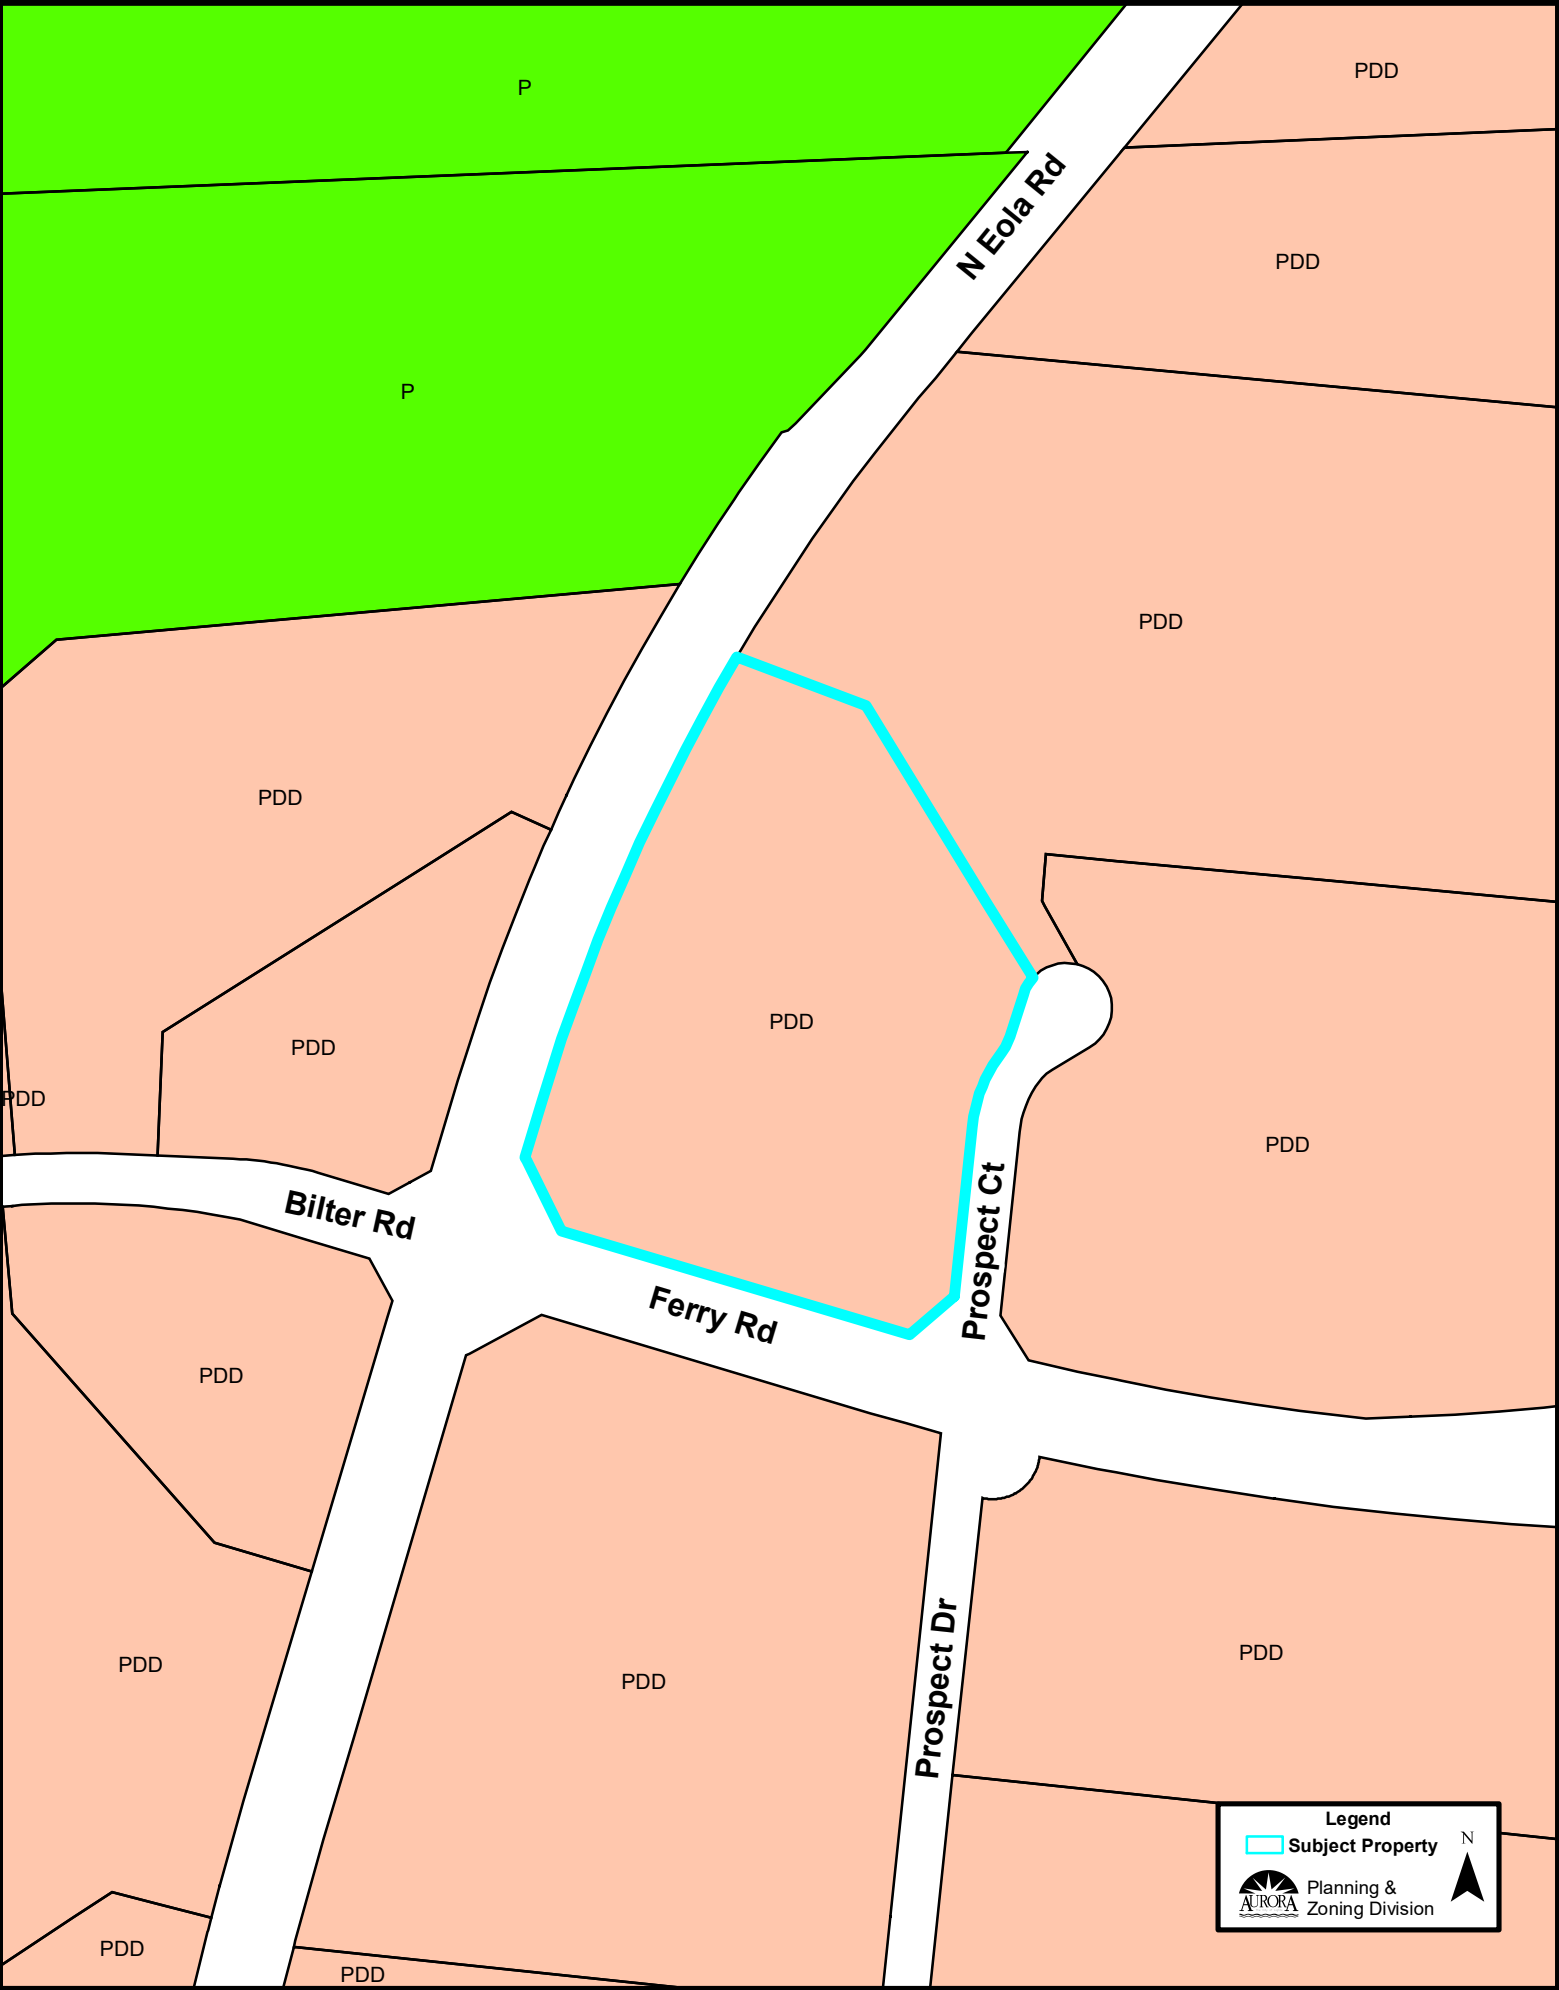

Comprehensive Plan (1:5,000):

