





Landscape Plan for the Parking Lot Expansion for Freeman Elementary School



2 Fencing Representation  
N.T.S.

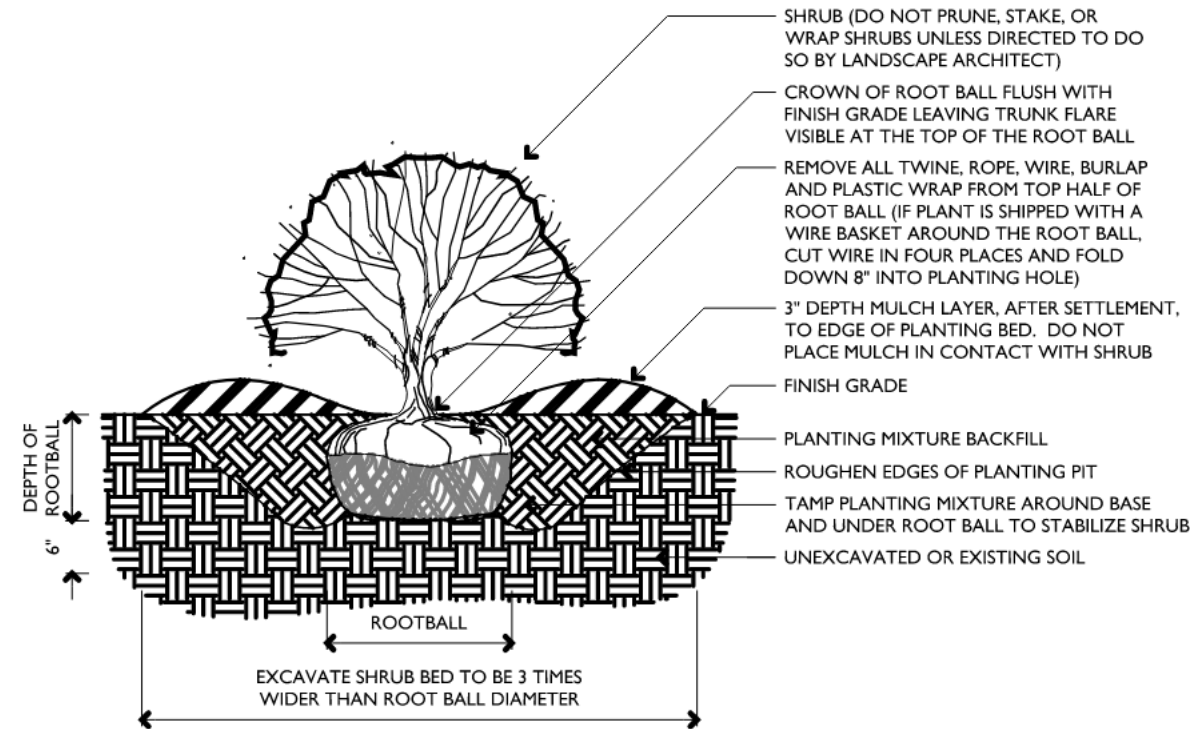

3 Shrub Installation  
N.T.S.

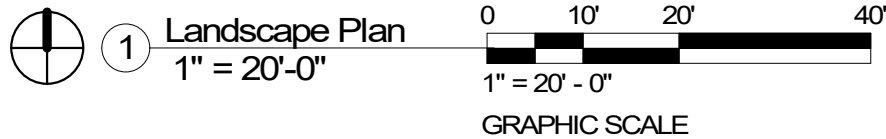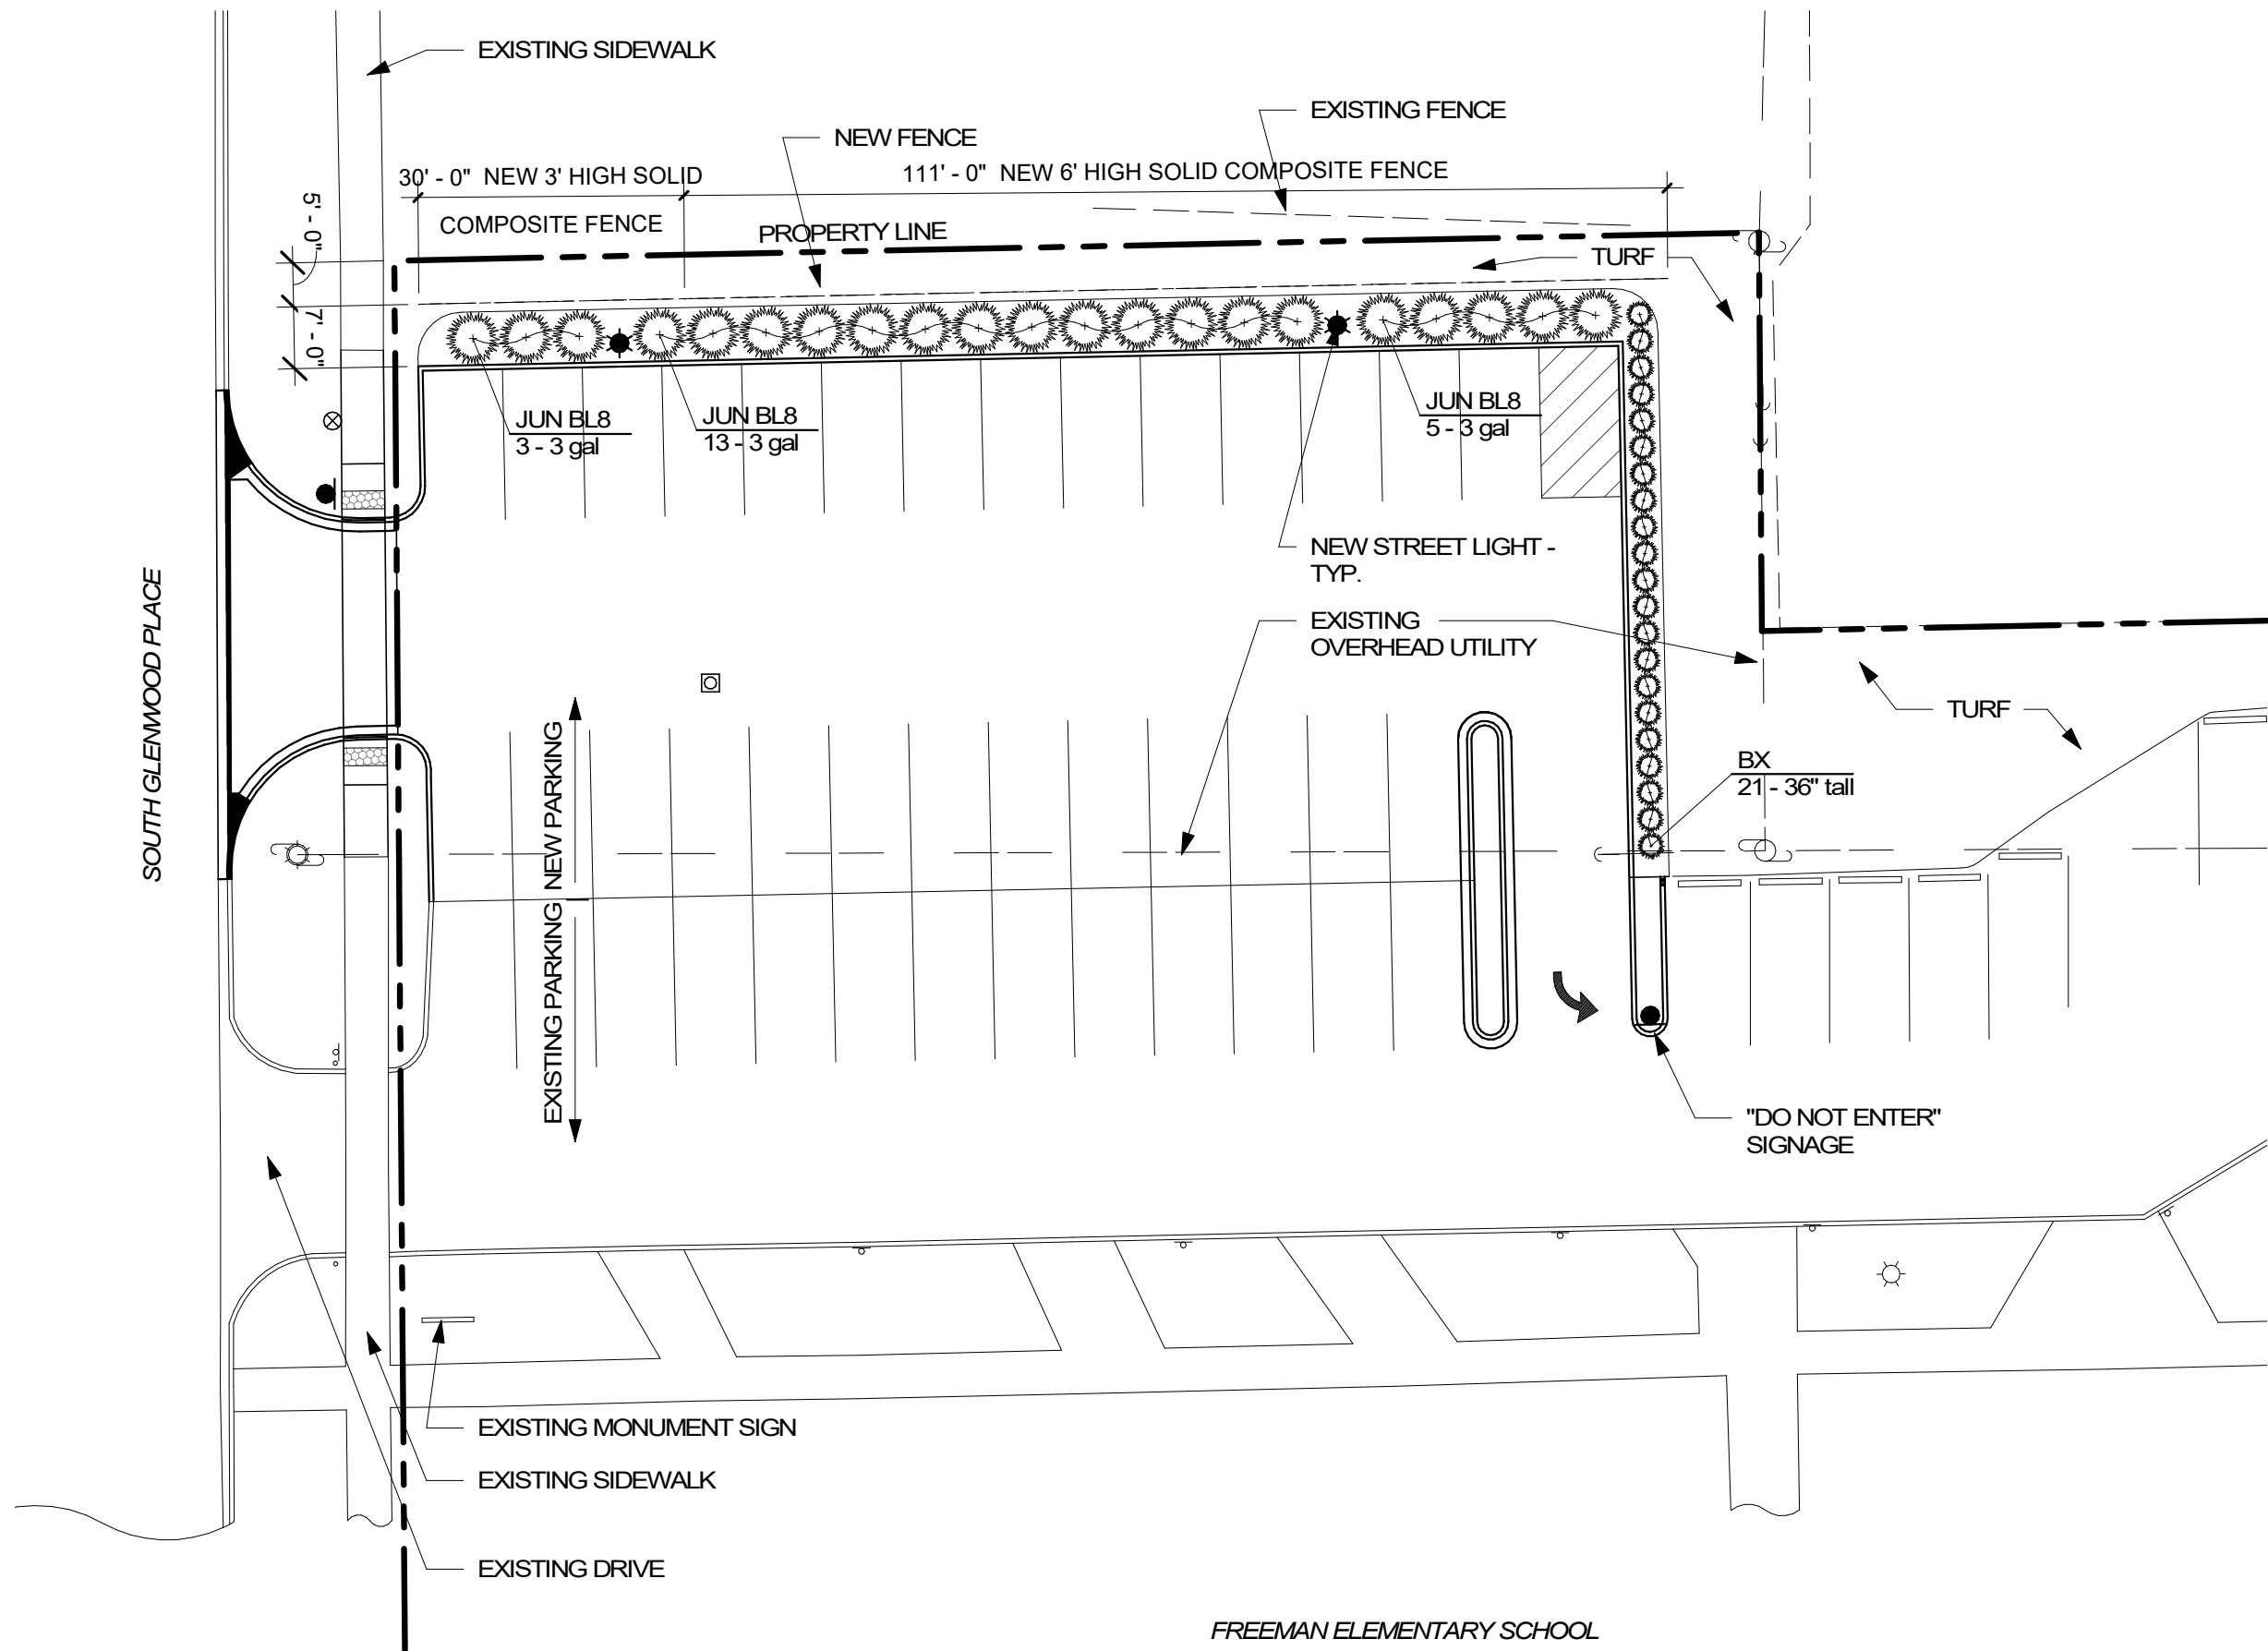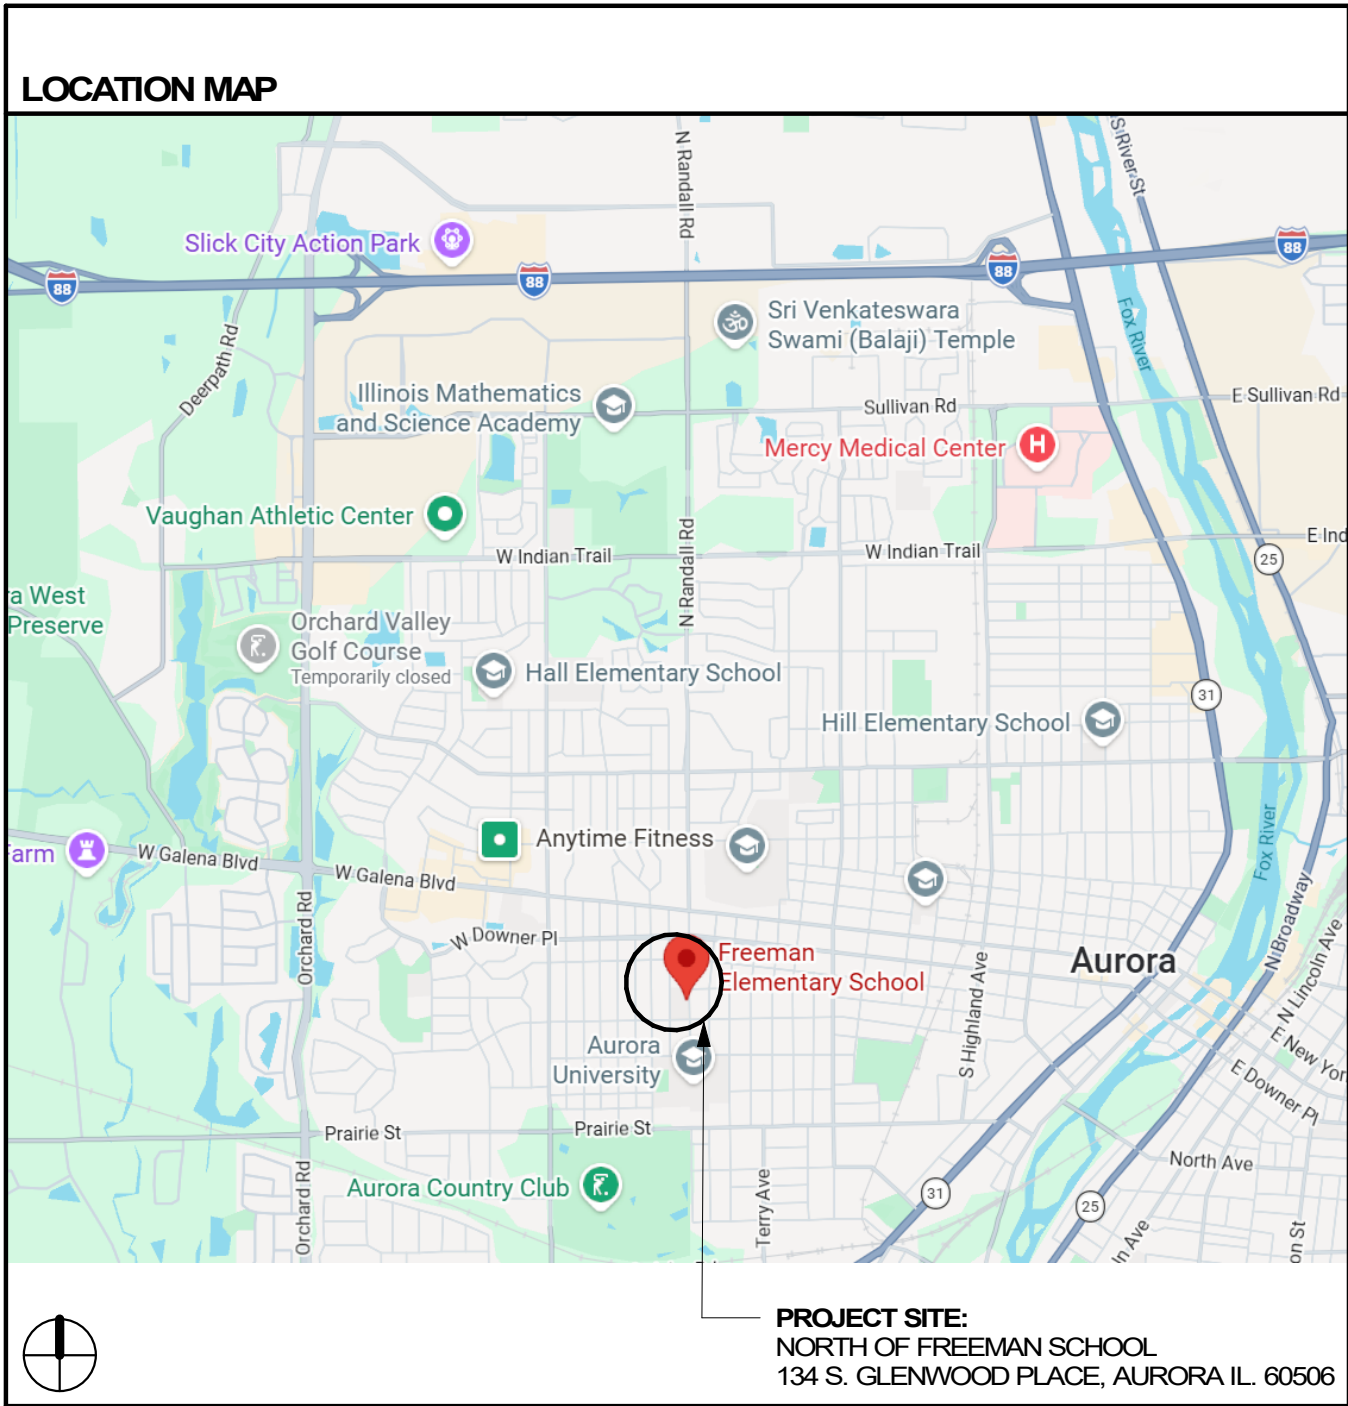

| PLANT SCHEDULE |      |                                                              |          |         |
|----------------|------|--------------------------------------------------------------|----------|---------|
| SHRUBS         | QTY. | BOTANICAL/ COMMON                                            | CONT     | REMARKS |
| BX             | 21   | Buxus 'Green Mountain' / Green Mountain Boxwood              | 36" tall | -       |
| JUN BL8        | 21   | Juniperus virginiana 'Blue Mountain' / Blue Mountain Juniper | 3 gal    | -       |

| Landscape Data Table: CTEs Provided |           |                |                     |
|-------------------------------------|-----------|----------------|---------------------|
|                                     | CTE Value | Count Provided | Total CTEs Provided |
| Canopy Trees                        | 1         | 0              | 0                   |
| Evergreen Trees                     | 1/3       | 0              | 0                   |
| Understory Trees                    | 1/3       | 0              | 0                   |
| Deciduous Shrubs                    | 1/20      | 0              | 0                   |
| Evergreen Shrubs                    | 1/20      | 42             | 2                   |
| Total:                              |           | 42             | 2                   |

| Landscape Data Table: Planting Material Key                                   |    |
|-------------------------------------------------------------------------------|----|
| Note: Symbols are blackline for proposed grayscale for existing               |    |
| Canopy Trees (minimum size 2.5 caliper) Count:                                | 0  |
| Evergreen Trees (minimum size 6 feet) Count:                                  | 0  |
| Understory Trees (minimum size 2.5 caliper or 8 feet if multi-stemmed) Count: | 0  |
| Evergreen Shrubs (minimum of 18 inches) Count:                                | 42 |
| Deciduous Shrubs (minimum of 18 inches) Count:                                | 0  |
| Ornamental Grasses Count:                                                     | 0  |
| Perennials Count:                                                             | 0  |
| Annuals Count:                                                                | 0  |
| Groundcover Square Footage:                                                   | 0  |

2026 Parking Expansion

West Aurora School District #129  
1877 W. Downer Place, Aurora, IL 60506

| NO | ISSUE             | DATE     |
|----|-------------------|----------|
|    | FOR ZONING REVIEW | 7/7/2026 |
|    |                   |          |
|    |                   |          |
Landscape Plan