





Landscape Plan for the Parking Lot Expansion for Freeman Elementary School



2 Fencing Representation
N.T.S.

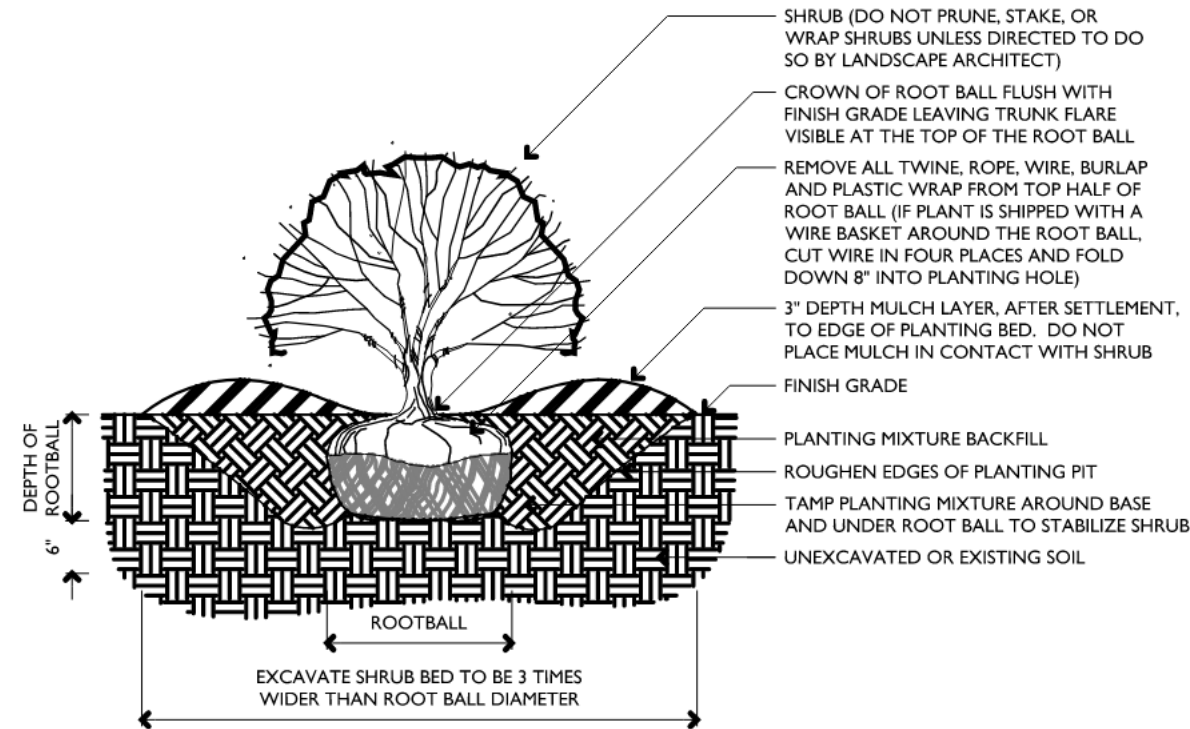

3 Shrub Installation
N.T.S.

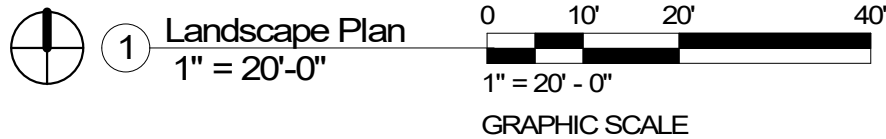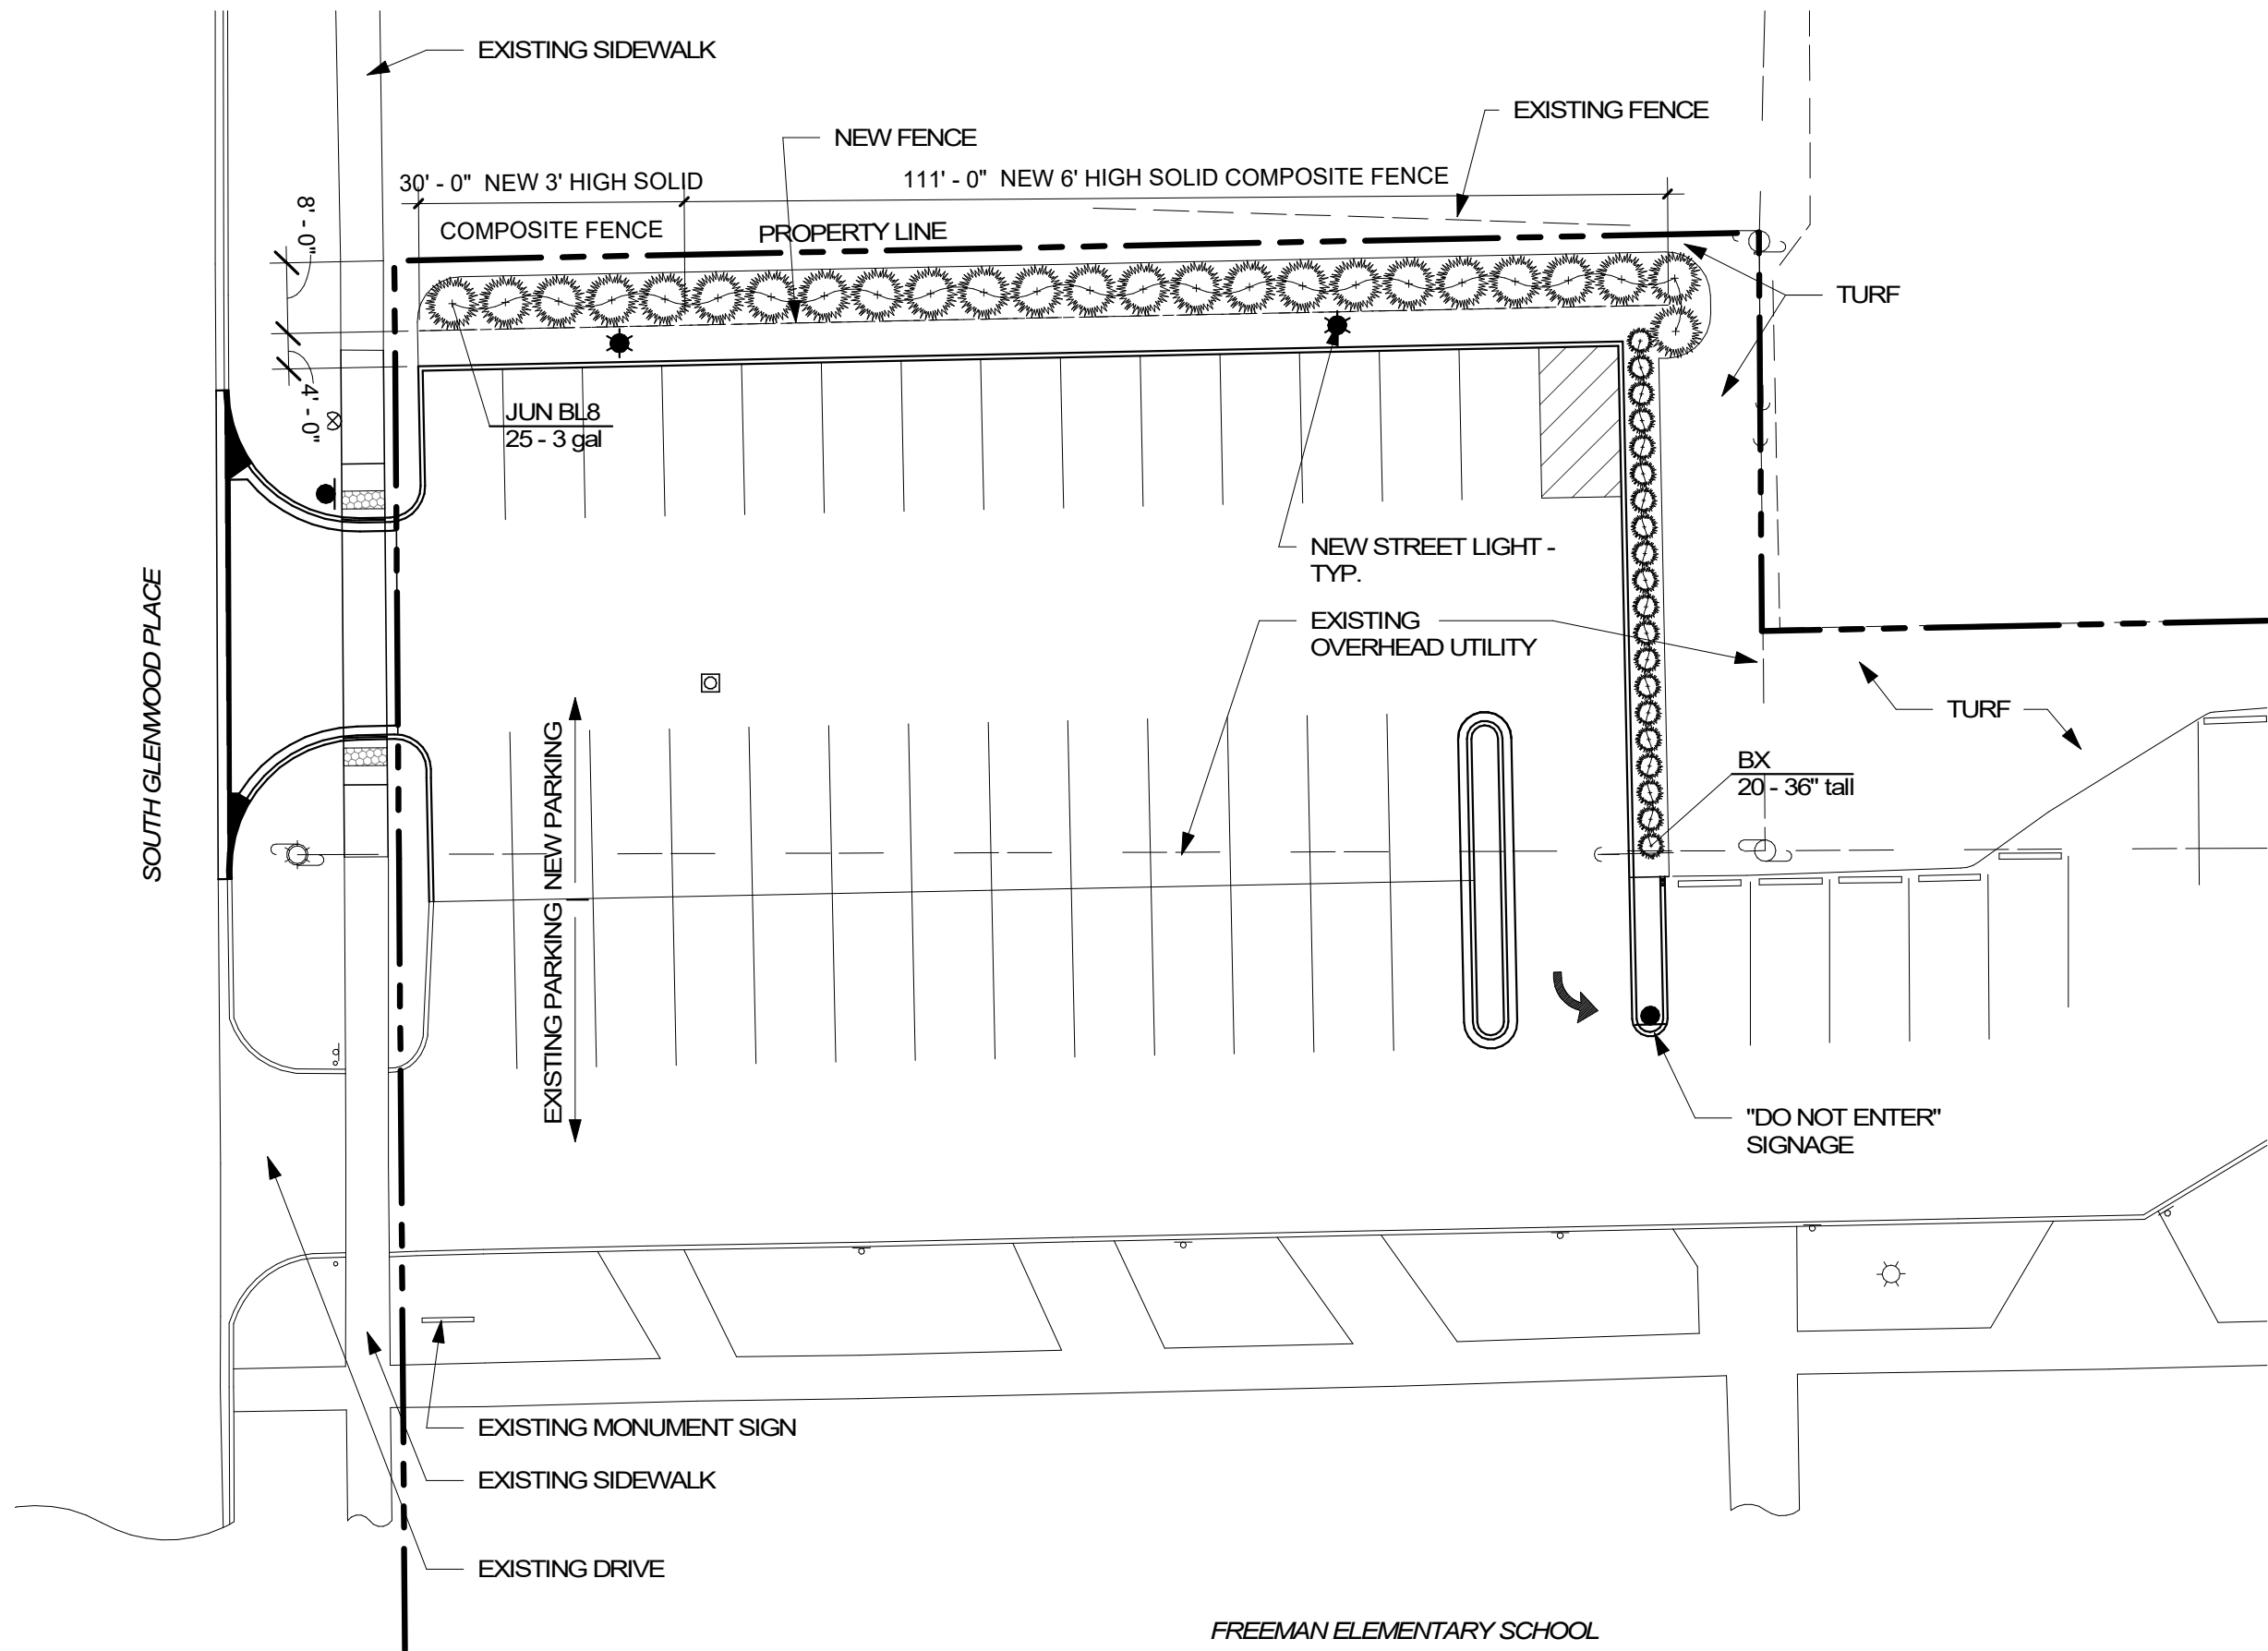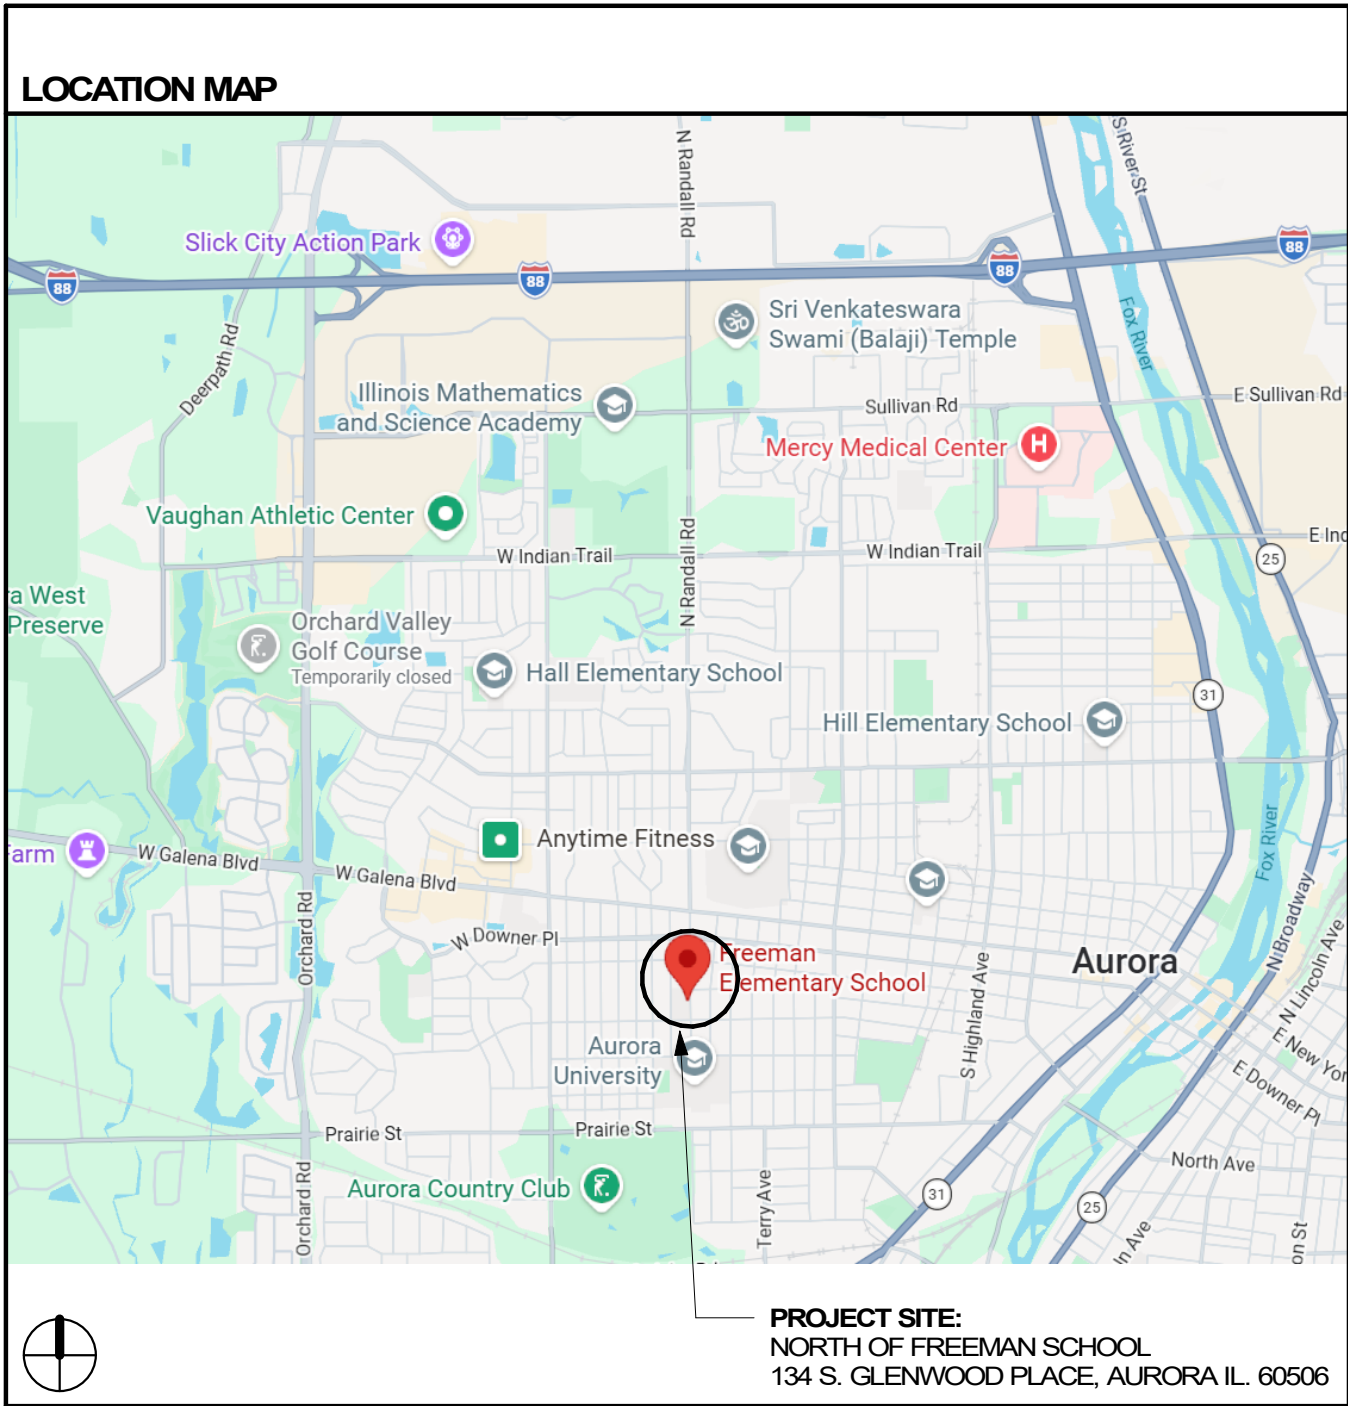

PLANT SCHEDULE				
SHRUBS	QTY.	BOTANICAL/ COMMON	CONT	REMARKS
BX	20	Buxus 'Green Mountain' / Green Mountain Boxwood	36" tall	-
JUN BL8	25	Juniperus virginiana 'Blue Mountain' / Blue Mountain Juniper	3 gal	-

Landscape Data Table: CTEs Provided			
	CTE Value	Count Provided	Total CTEs Provided
Canopy Trees	1	0	0
Evergreen Trees	1/3	0	0
Understory Trees	1/3	0	0
Deciduous Shrubs	1/20	0	0
Evergreen Shrubs	1/20	45	2
Total:		45	2

Landscape Data Table: Planting Material Key	
Note: Symbols are blackline for proposed grayscale for existing	
Canopy Trees (minimum size 2.5 caliper) Count:	0
Evergreen Trees (minimum size 6 feet) Count:	0
Understory Trees (minimum size 2.5 caliper or 8 feet if multi-stemmed) Count:	0
Evergreen Shrubs (minimum of 18 inches) Count:	45
Deciduous Shrubs (minimum of 18 inches) Count:	0
Ornamental Grasses Count:	0
Perennials Count:	0
Annuals Count:	0
Groundcover Square Footage:	0