



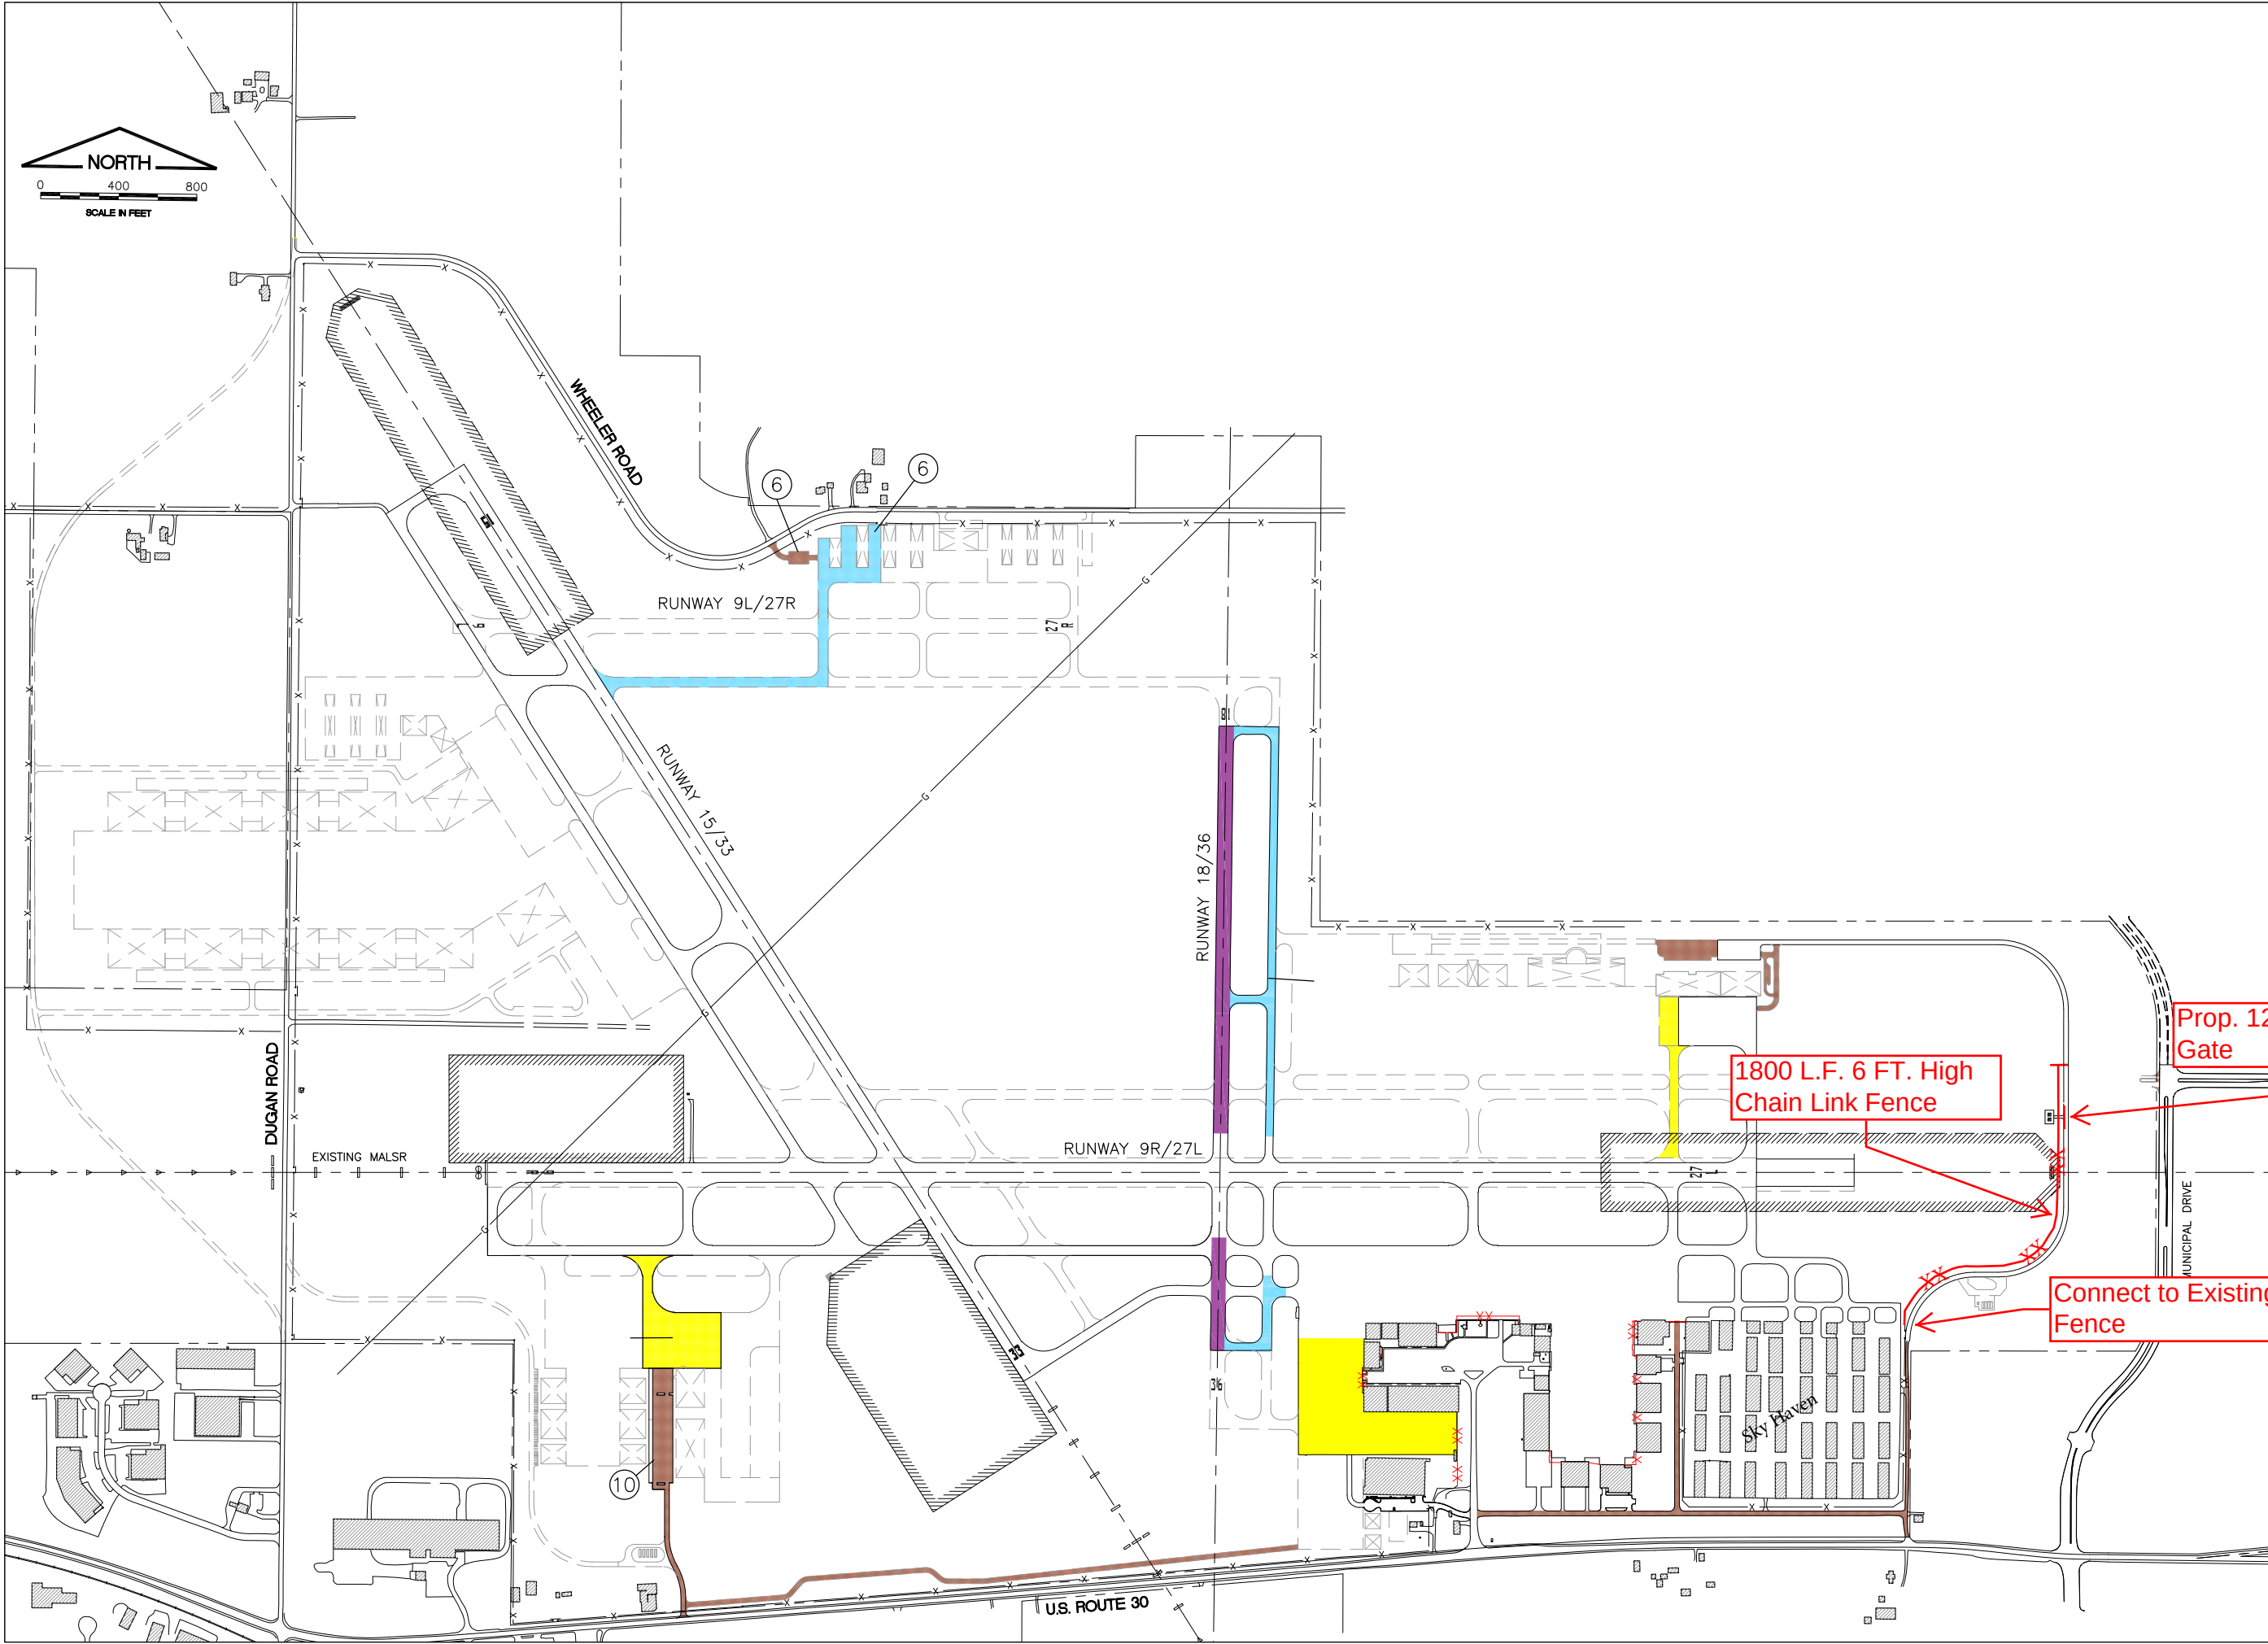

REVISIONS		
NUMBER	BY	DATE

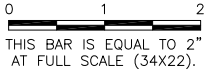

AURORA MUNICIPAL AIRPORT
AURORA, ILLINOIS

Perimeter Fence Project 2021

Prop. 12' Wide Sliding Gate

1800 L.F. 6 FT. High Chain Link Fence

Connect to Existing Fence

DESIGN BY:	
DRAWN BY:	SKA
CHECKED BY:	
APPROVED BY:	
DATE:	
JOB No:	

FINAL