


2020 STORM SEWER EXTENSIONS & REPLACEMENT

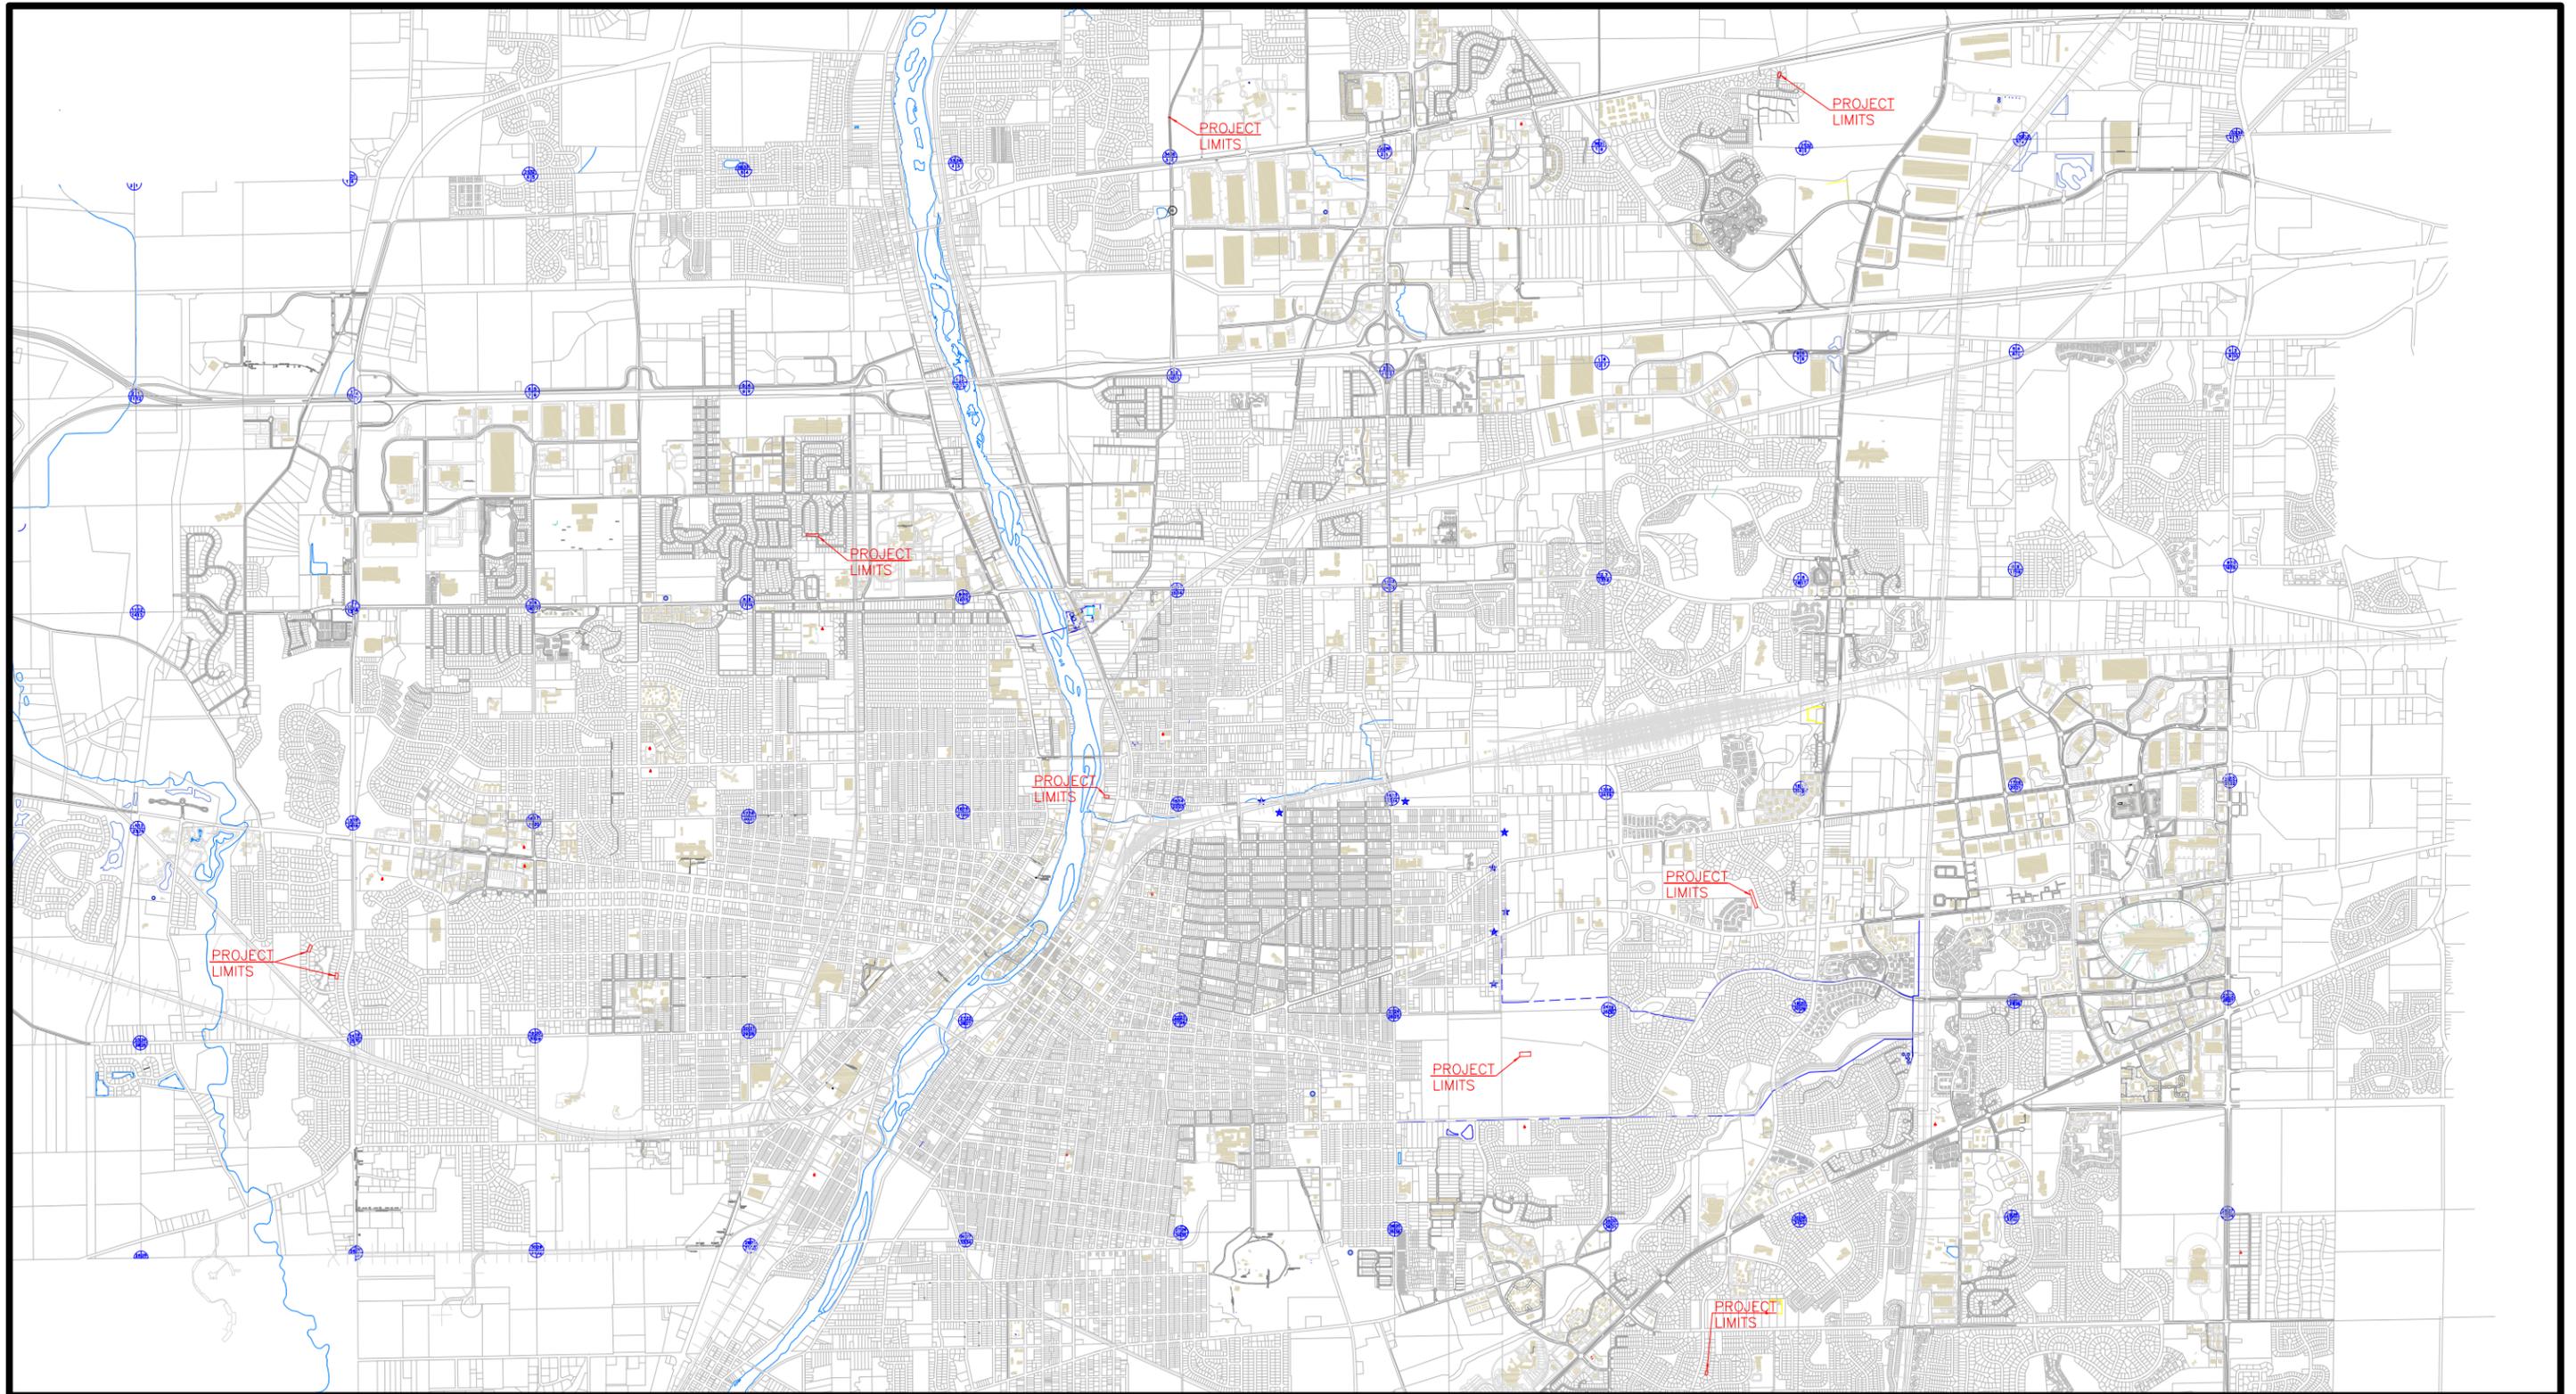

PLANS PREPARED BY:

CITY OF AURORA

DEPARTMENT OF PUBLIC WORKS, DIVISION OF ENGINEERING

77 S. BROADWAY AVE. - AURORA, IL

PHONE: 630-256-3200 FAX: 630-256-3229

REVISIONS:

DESIGNED BY: KTM	DRAWN BY: KTM	CHECKED BY: JMB	APPROVED BY: JMB	HORIZ. SCALE: N/A	DATE: MAR 2020
				VERT. SCALE: N/A	

STAMP

ILLINOIS REGISTERED PROFESSIONAL

ENGINEER No.

062-59993

LICENSE EXPIRES

NOVEMBER 30, 2021

DATE