

Aerial Map (1:1,000):



Ogden Av

Legend

Subject Property




Planning & Zoning Division

N



Zoning Map (1:5,000):

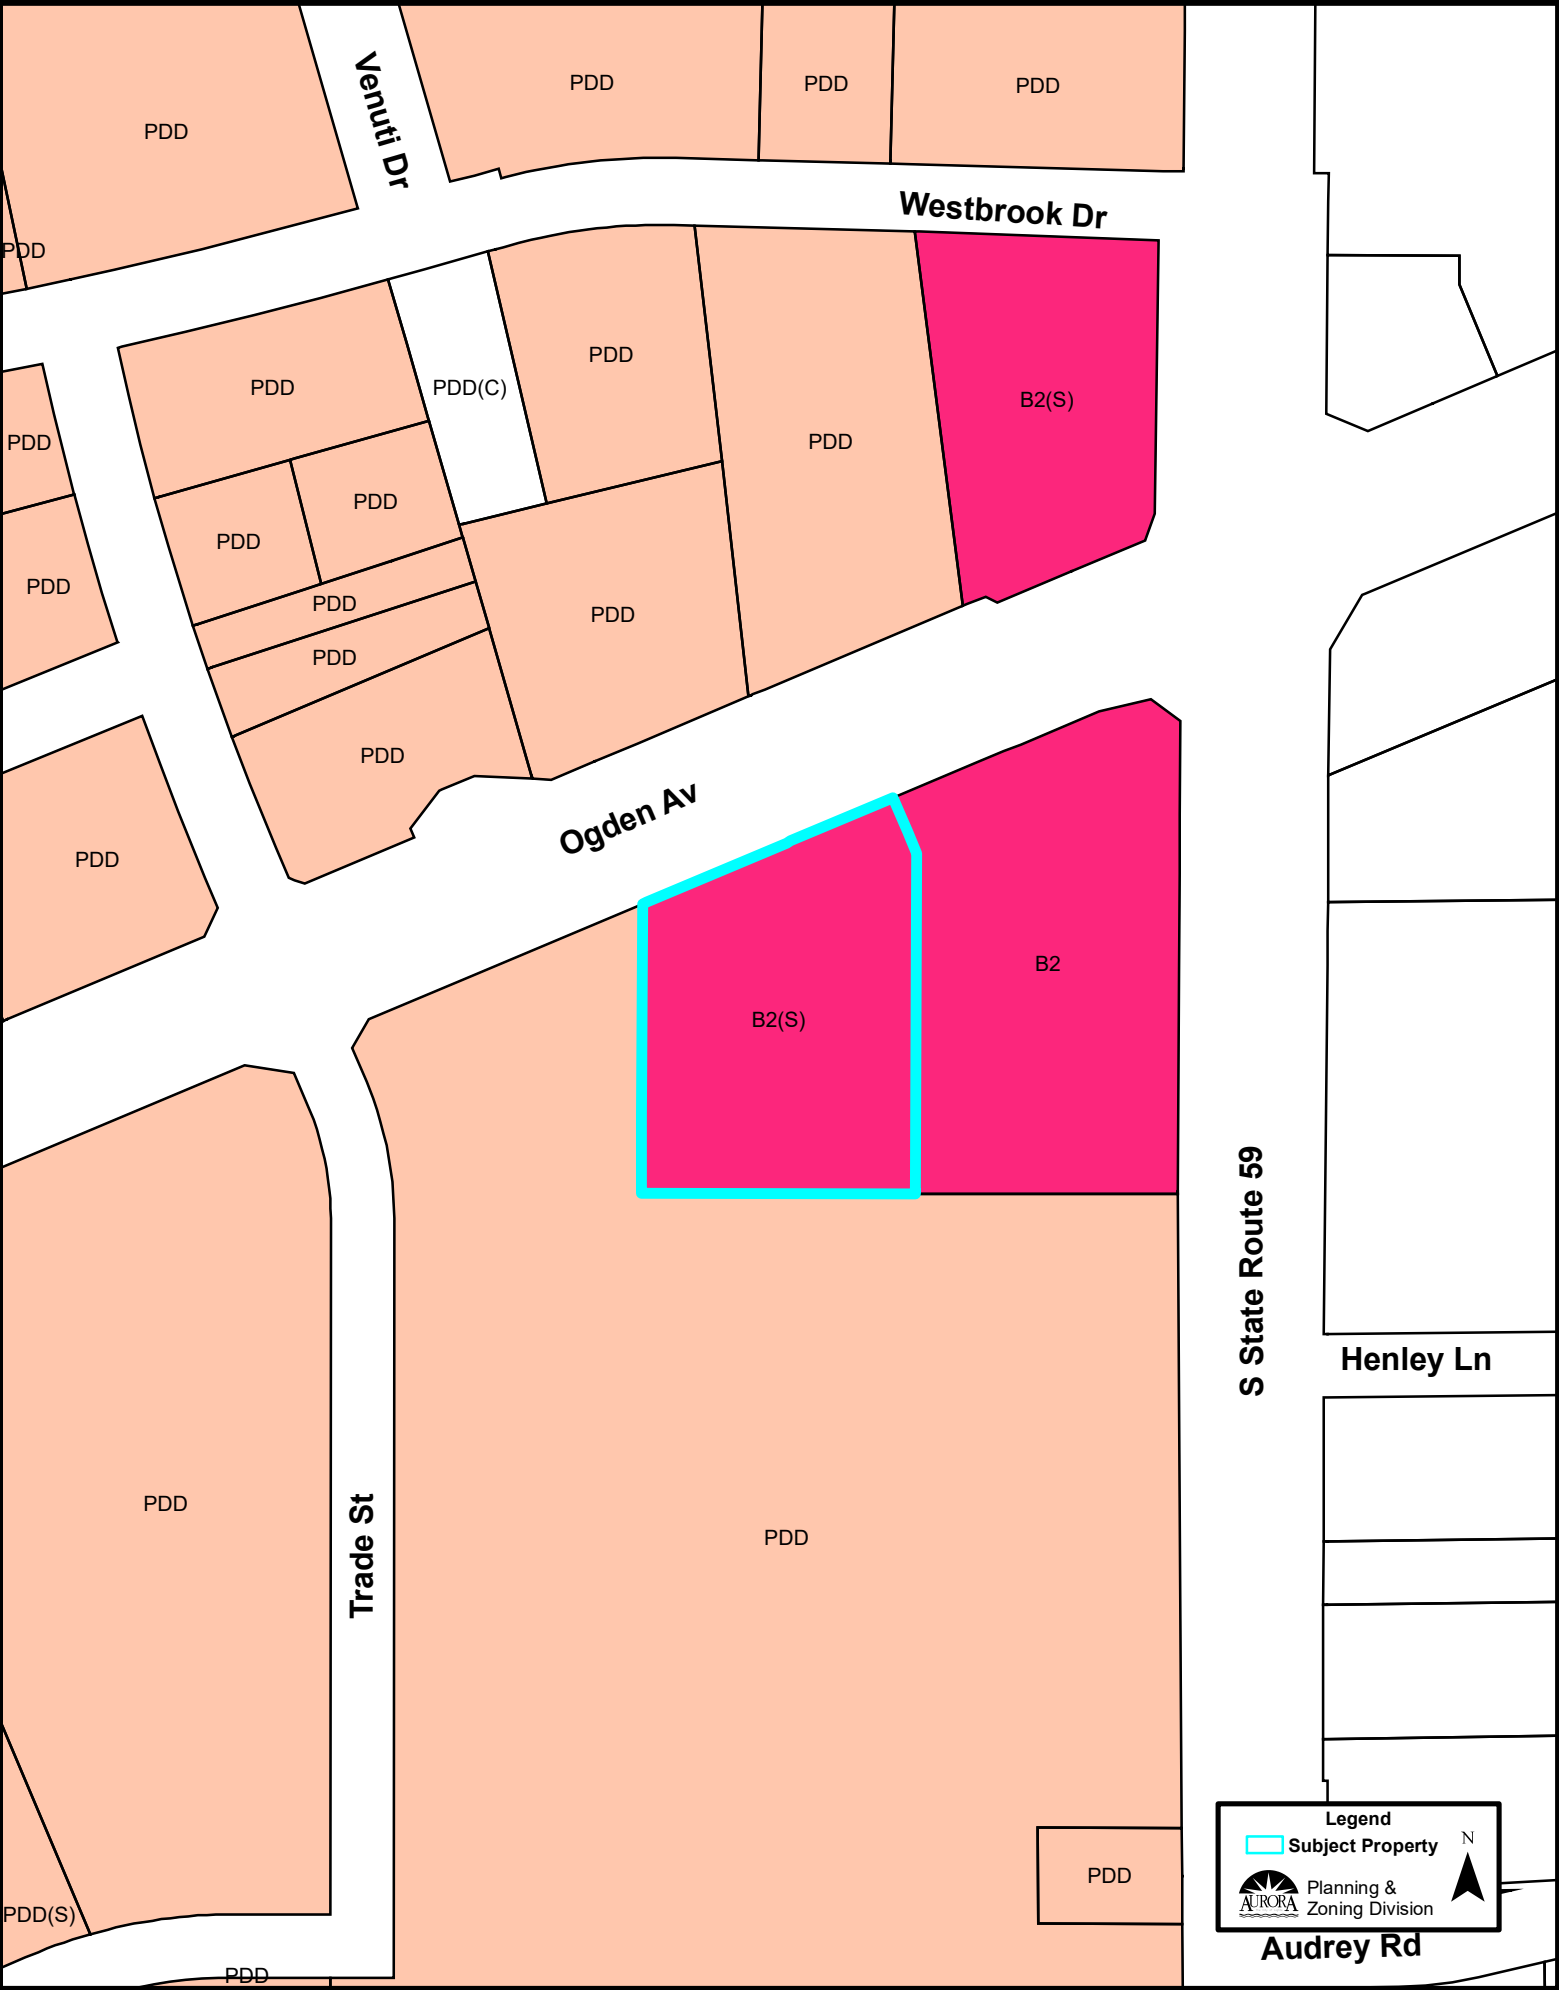

Comprehensive Plan (1:5,000):

