

GENERALLY SW S T38N, **78**5 OWNSHIP

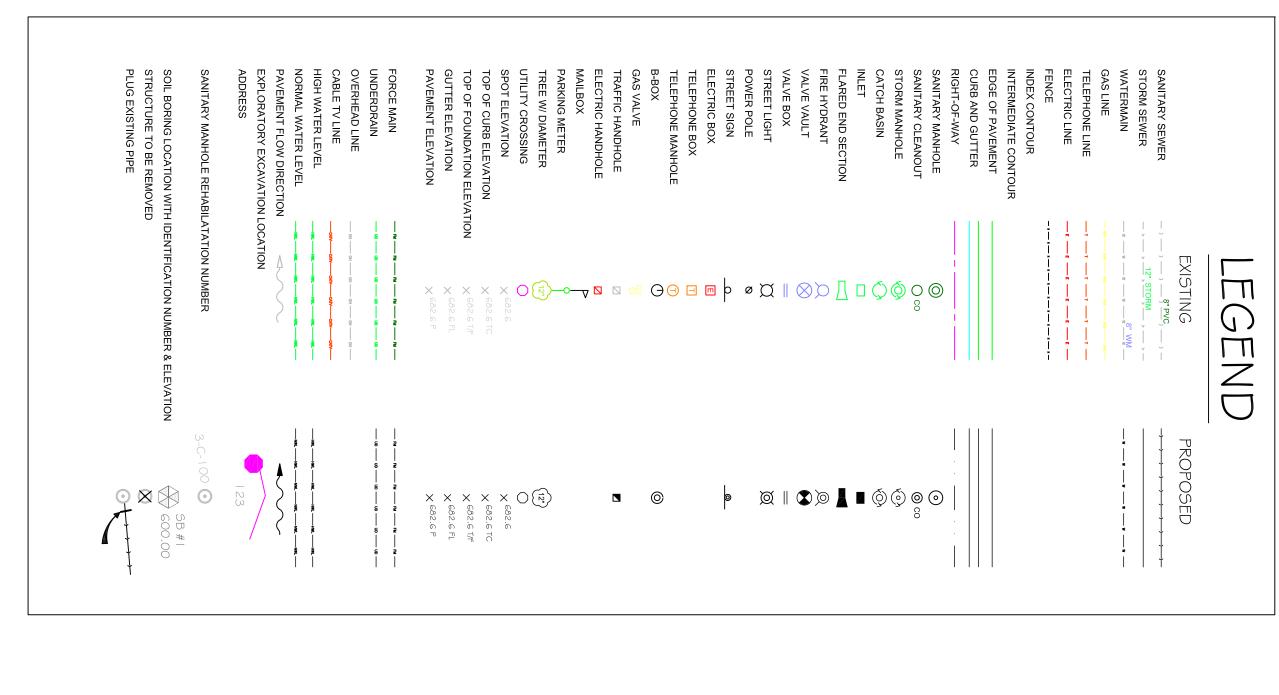


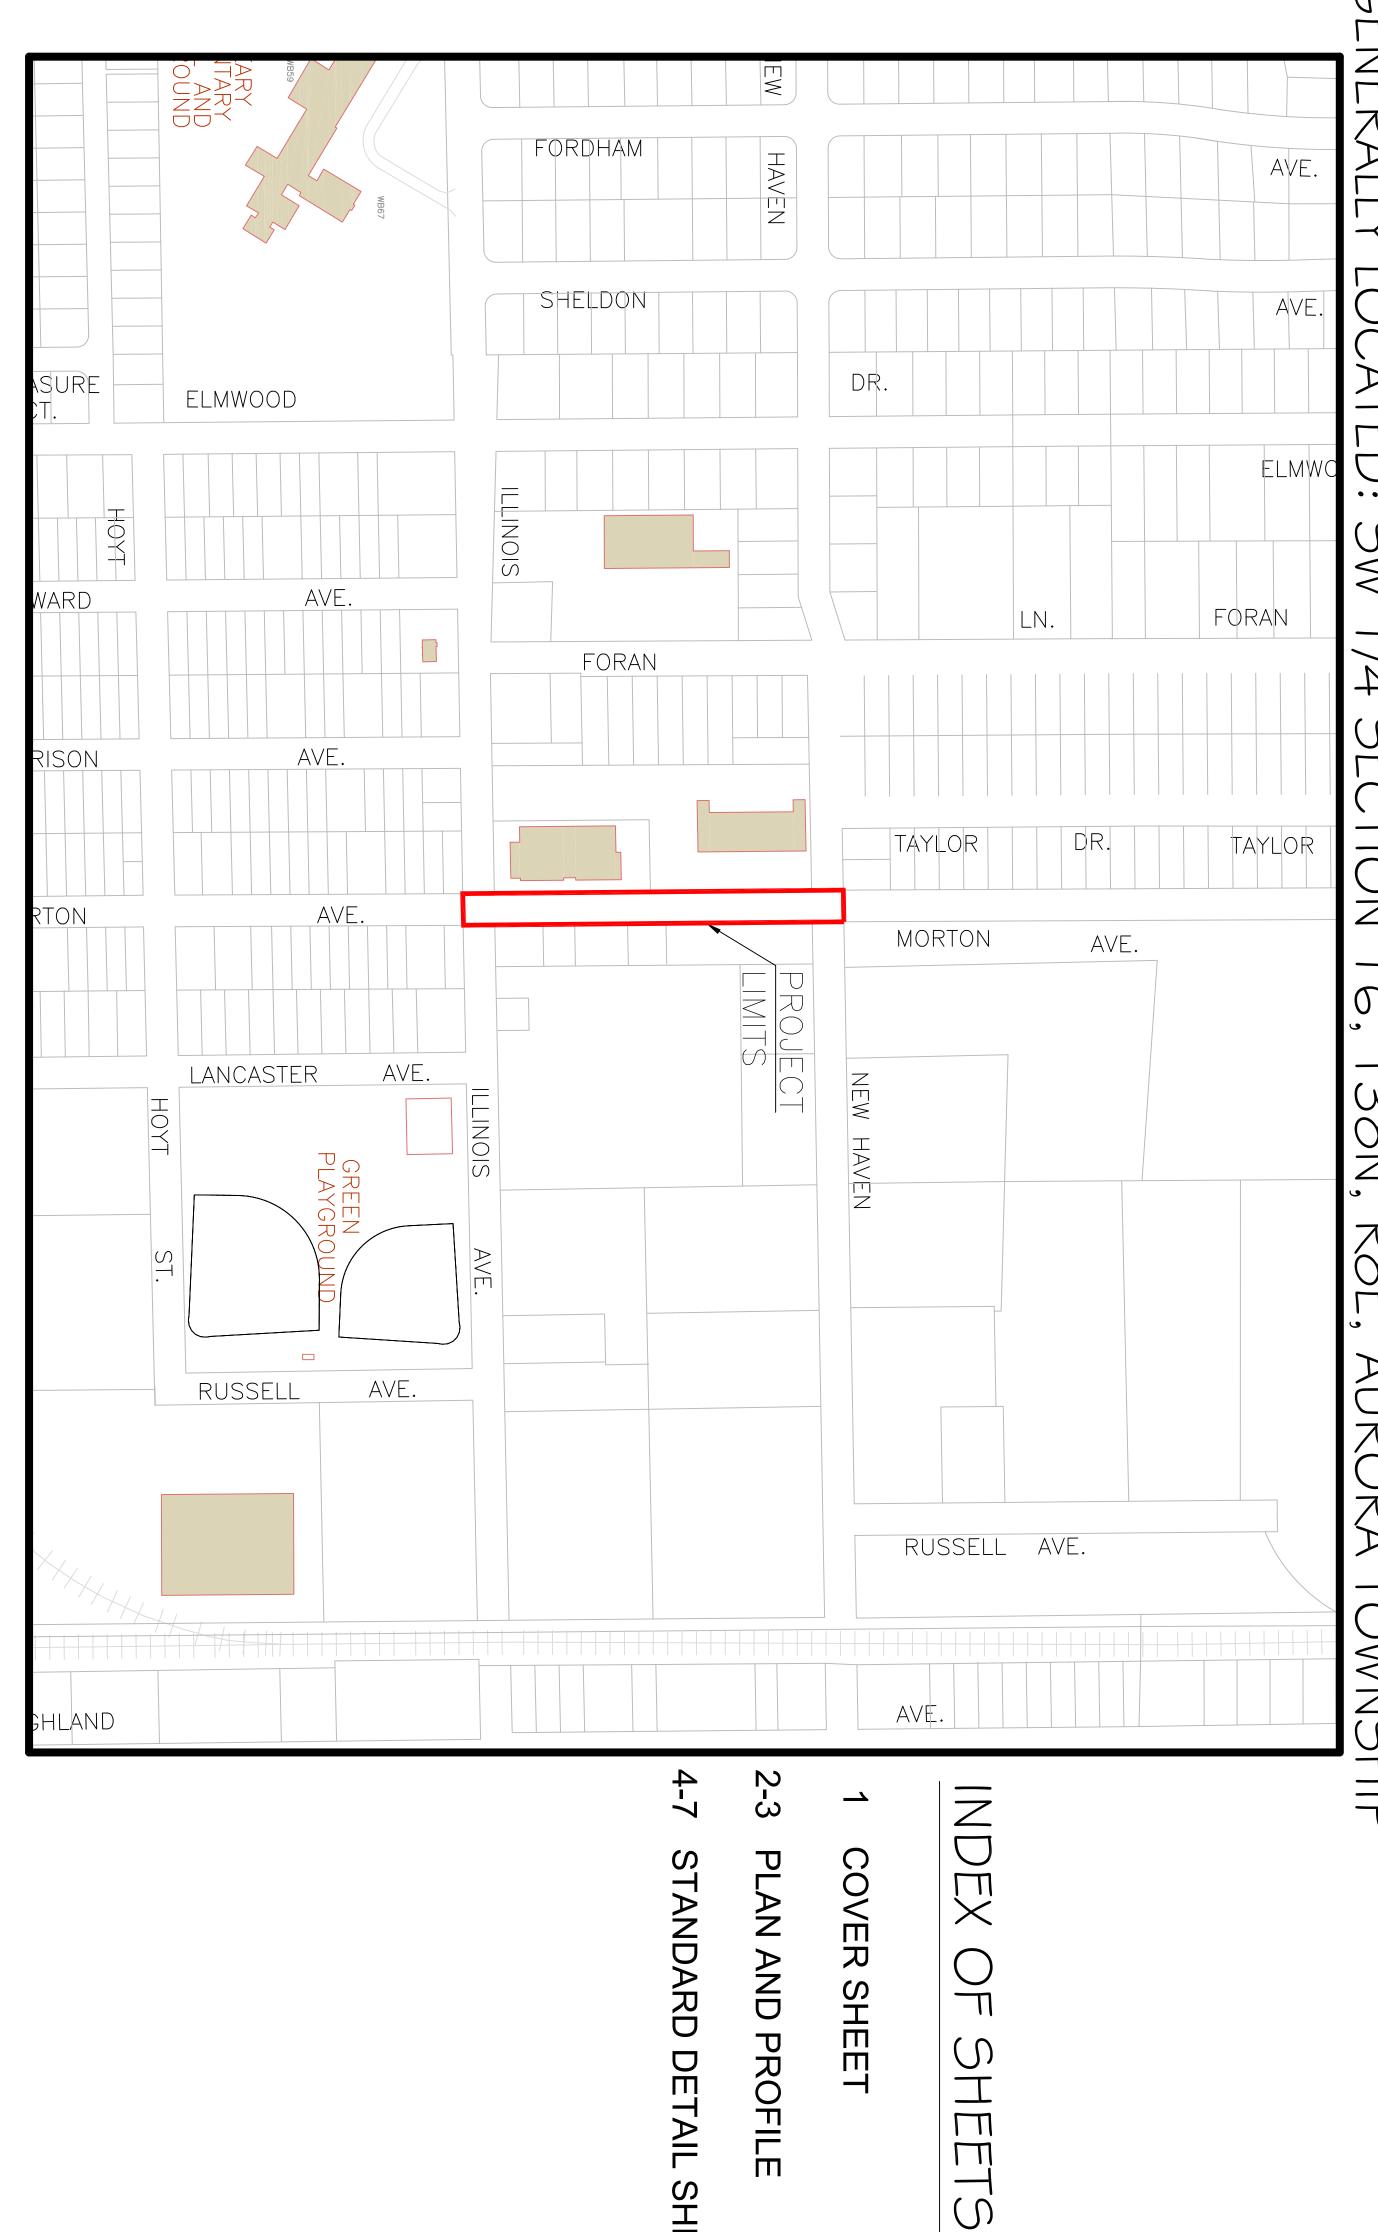

STANDARD DETAIL SHEETS

PLAN AND PROFILE

COVER SHEET

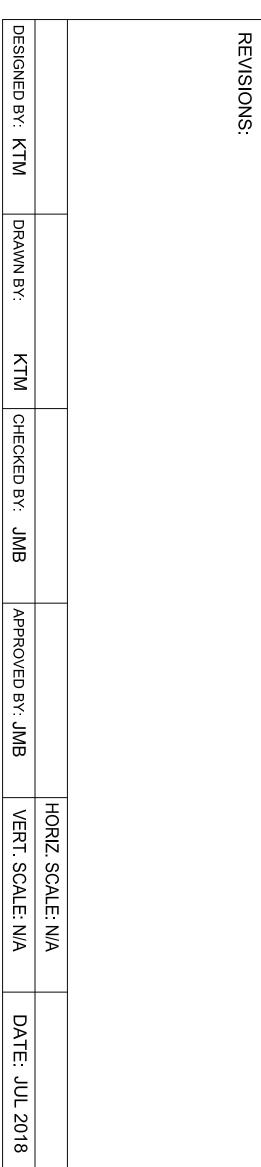

DEPARTMENT OF PUBLIC WORKS,

PLANS PREPARED

BY:

9

44 E.

DOWNER PLACE - AURORA, IL

DIVISION OF ENGINEERING

PHONE: 630-256-3200

FAX: 630-256-3229

∞						
	LICENSE EXPIRES	ENGINEER No.	ILLINOIS REGISTERED PROFESSIONAL	STAMP		
	NOVEMBER 30, 2019	062-59993	IONAL			
				DATE		