



USER NAME	= whood	DESIGNED	= SLS	REVISED	=
		DRAWN	= RAT	REVISED	=
PLOT SCALE	= 100.0045' / 1" =	CHECKED	= WJH	REVISED	=
PLOT DATE	= 9/26/2023	DATE	= AEU	REVISED	=


STATE OF ILLINOIS
DEPARTMENT OF TRANSPORTATION

SIDEWALK VAULT LOCATION MAP
BROADWAY AVENUE – AURORA ILLINOIS

SCALE:	SHEET	OF	SHEETS	STA.	TO	STA.	F.A.U. SITE	PERMIT NO.	COUNTY	TOTAL SHEETS	SHEET NO.
									KANE	23	1
								CONTRACT NO.			
								ILLINOIS FED. AID PROJECT			

LEGEND

- + UNKNOWN VAULT STATUS
- * INDICATES VAULT LOCATION
- # VAULT PREVIOUSLY SEALED
- Δ ComEd VAULT - NO WORK

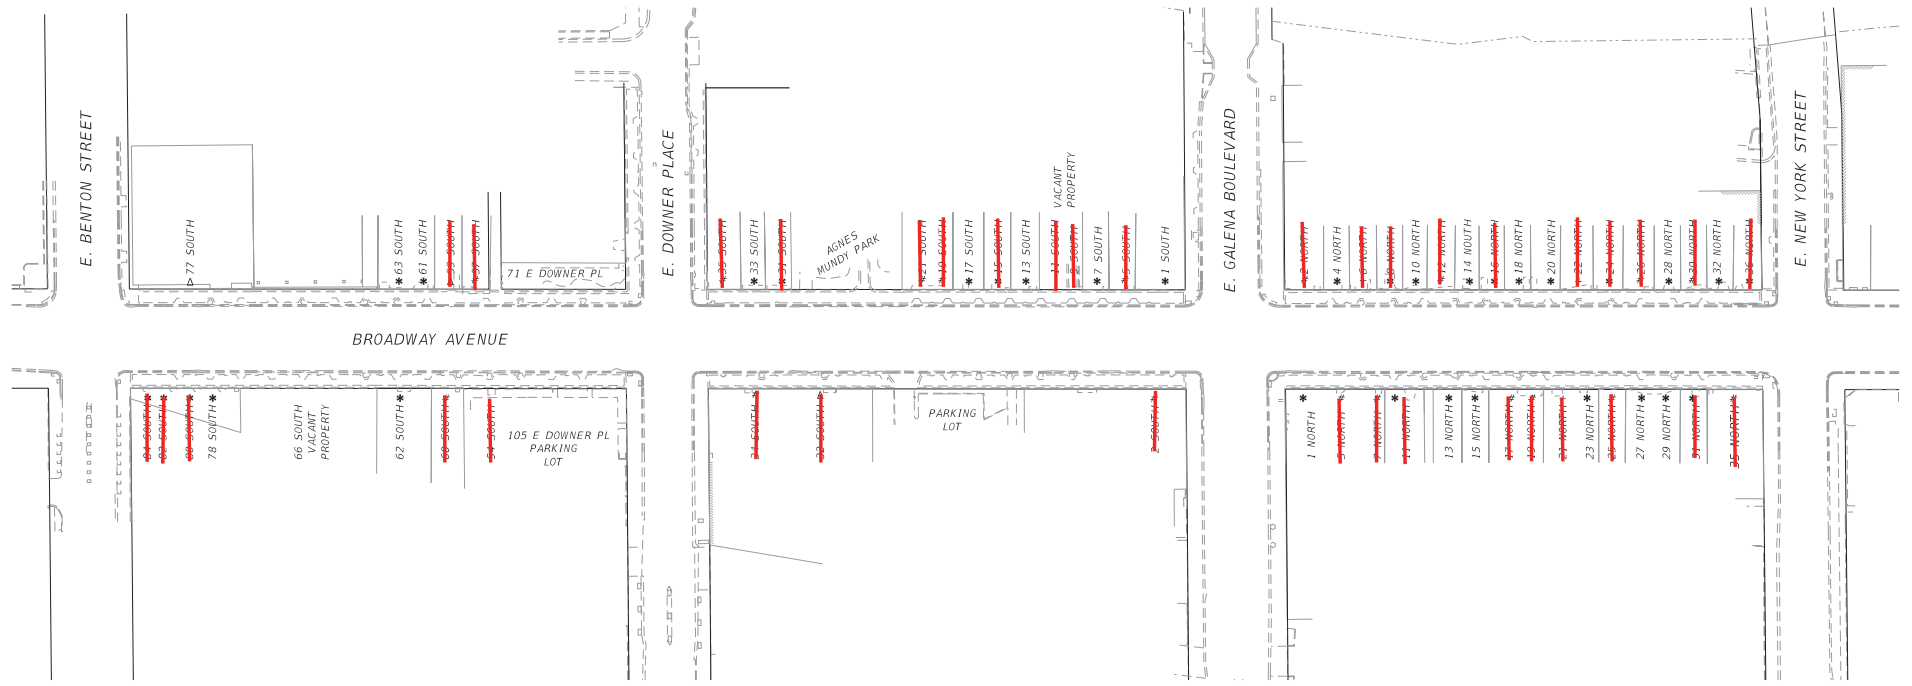

GENERAL NOTES

1. Plan dimensions and details relative to existing structure have been taken from field measurements of visible portions of the vault and building. It shall be the Contractor's responsibility to verify such dimensions and details in the field and make necessary approved adjustments prior to construction or ordering of materials. Such variations shall not be cause for additional compensation for a change in the scope of the work; however, the Contractor will be paid for the quantity actually furnished at the unit price for the work.
2. Unless noted otherwise herein or within the Project Specifications, the most recent version of the IDOT Standard Specifications for Road and Bridge Construction shall govern execution of this project including the General Requirements in Division 100.
3. The prospective bidder shall, before submitting a bid, carefully examine the proposal form, plans, Specifications, Special Provisions and form of contract and bond. The bidder shall inspect in detail the site of the proposed work and the local conditions that affect the detailed requirements of construction. This shall include but not be limited to the condition of the pavements, utilities that are known, unknown or abandoned, unidentified vaults or cavities within the right-of-way and items buried within the right-of-way including utility structures. The City of Aurora will not accept request for contract cost increases including compensation for conditions that affect the progress of work.
4. It is the Contractor's responsibility to field verify all existing conditions regarding state, city, and private owned utilities. The contractor shall be responsible for ensuring that all active cables remain in-service throughout work operations.

CONTACT INFORMATION

Company	Contact	Phone	Email
AT&T / Distribution			g11629@att.com
AT&T / T-TCG	Tim LaPointe	713-830-7437	tl0695@att.com
City of Aurora	Mike Houston	331-254-2026	houstonm@aurora.il.us
Comcast	Martha Gieras	224-229-5862	martha_gieras@cable.comcast.com
ComEd	Lisa Argast	708-277-8511	PlanSubmittalsandMapRequests@exeloncorp.com
Fox Metro Water Reclamation District	Keith Zollers	630-301-6810	kzollers@foxmetro.org
Metronet		812-213-1050	811design@metronet.com
MCI / Verizon	Travis Van Wink		ASG.Investigationteam@ASGInc.us Twyk@asginc.us
Nicor	Jimmy Ly		gasmaps@aglresources.com

HIG PROJECT NO. BR60255
 HIG PROJ CONTACT: CHR. GARDNER
 HIG PROJ PHONE: 630.295.4500
 HIG PROJ FAX: 630.295.4500
 HIG PROJ EMAIL: CHR.GARDNER@HRGREEN.COM
 HIG PROJ FILE: BR60255.dwg




USER NAME = whood	DESIGNED = SLS	REVISED = -
	CHECKED = RAT	REVISED = -
PLOT SCALE =	DRAWN = WJH	REVISED = -
PLOT DATE = 9/26/2023	CHECKED = AEU	REVISED = -

**STATE OF ILLINOIS
DEPARTMENT OF TRANSPORTATION**

**GENERAL NOTES
BROADWAY AVENUE – AURORA ILLINOIS**

SHEET NO. OF SHEETS

F.A. SITE	SECTION	COUNTY	TOTAL SHEETS	SHEET NO.
		KANE	23	2
CONTRACT NO.				
ILLINOIS FED. AID PROJECT				

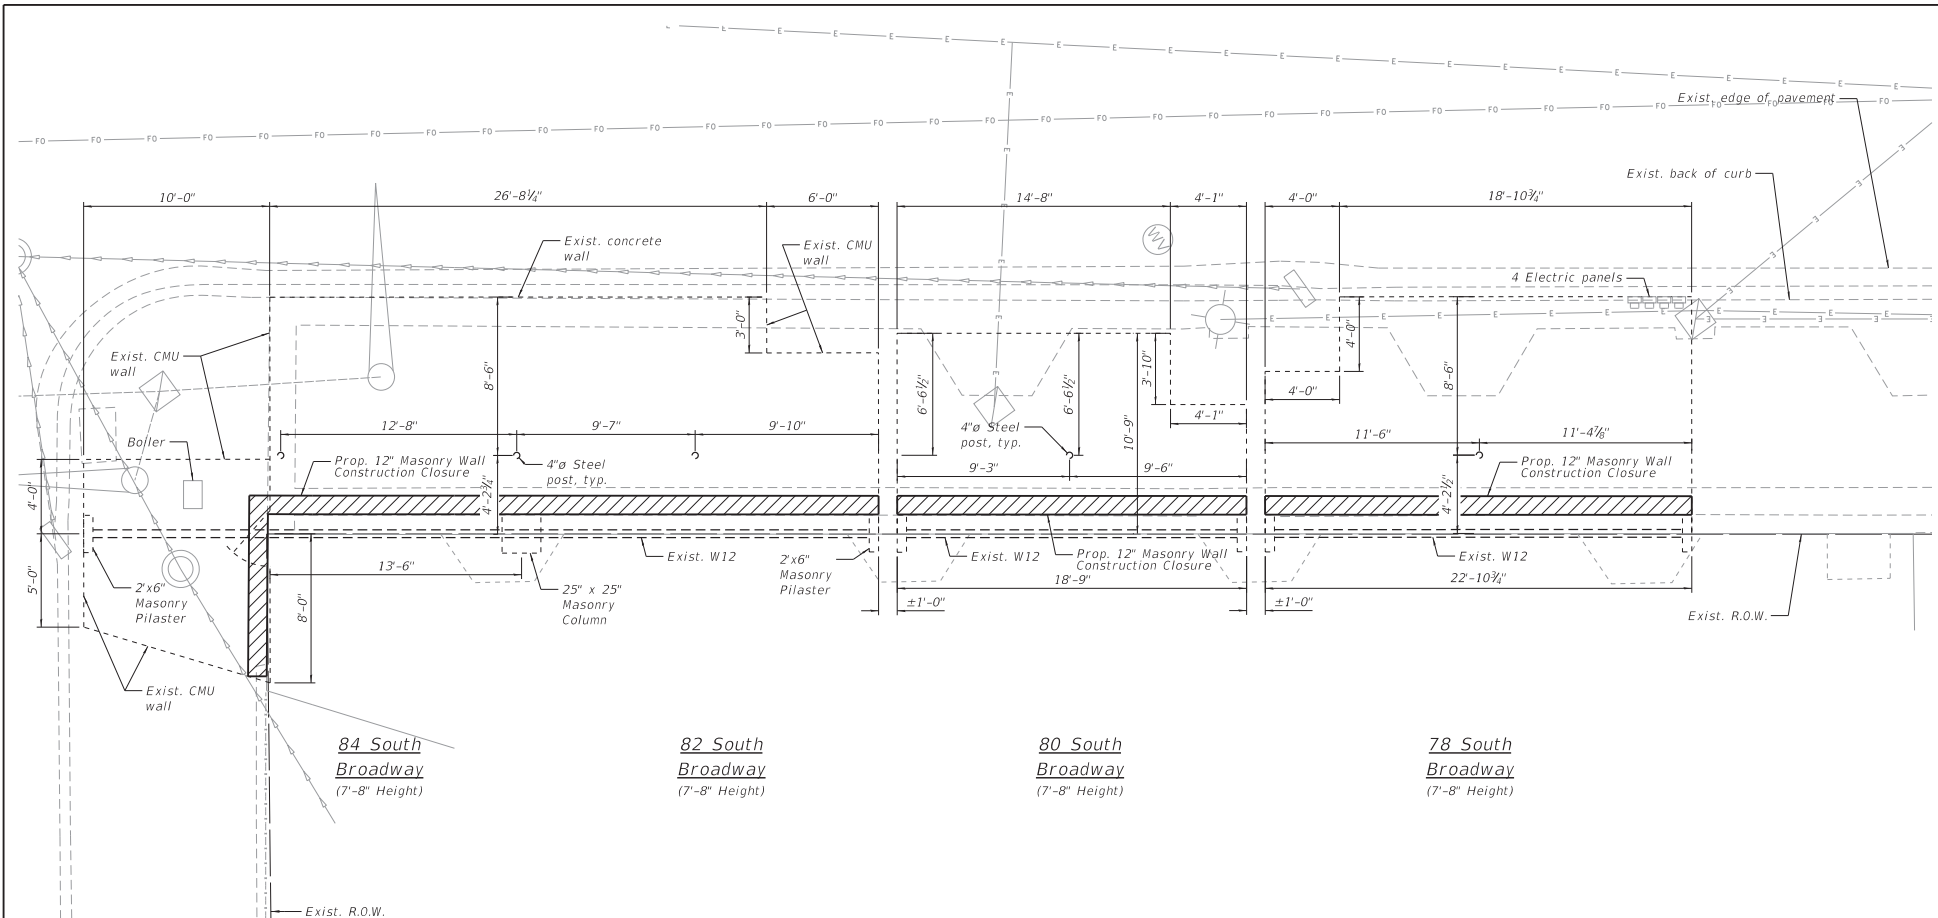

84 South Broadway
(7'-8" Height)

82 South Broadway
(7'-8" Height)

80 South Broadway
(7'-8" Height)

78 South Broadway
(7'-8" Height)

BILL OF MATERIAL
82-84 S. BROADWAY

ITEM	UNIT	TOTAL
Masonry Wall Construction	Sq. Ft.	296
Geocomposite Wall Drain (Special)	Sq. Yd.	42
Controlled Low Strength Material	Cu. Yd.	121
Sidewalk Removal (Special)	Sq. Ft.	16
Portland Cement Concrete Sidewalk 4 Inch	Sq. Ft.	16

BILL OF MATERIAL
80 S. BROADWAY

ITEM	UNIT	TOTAL
Masonry Wall Construction	Sq. Ft.	144
Geocomposite Wall Drain (Special)	Sq. Yd.	21
Controlled Low Strength Material	Cu. Yd.	43
Sidewalk Removal (Special)	Sq. Ft.	16
Portland Cement Concrete Sidewalk 4 Inch	Sq. Ft.	16

BILL OF MATERIAL
78 S. BROADWAY

ITEM	UNIT	TOTAL
Masonry Wall Construction	Sq. Ft.	176
Geocomposite Wall Drain (Special)	Sq. Yd.	25
Controlled Low Strength Material	Cu. Yd.	66
Sidewalk Removal (Special)	Sq. Ft.	16
Portland Cement Concrete Sidewalk 4 Inch	Sq. Ft.	16

HRG PROJECT NO. 8860255
 HRG IN-HOUSE CONTRACT
 PLOT DRIVER & JEFF. HANCOCK
 PCH TABLE. 10/19/2023




USER NAME	whood	DESIGNED	SLS	REVISED	-
CHECKED	RAT	REVISIONS	-	-	-
PLOT SCALE	-	DRAWN	WJH	REVISED	-
PLOT DATE	9/26/2023	CHECKED	AEU	REVISED	-


STATE OF ILLINOIS
DEPARTMENT OF TRANSPORTATION

SIDEWALK VAULTS - 78, 80, 82, & 84 SOUTH BROADWAY AVENUE - AURORA ILLINOIS

F.A. SITE	SECTION	COUNTY	TOTAL SHEETS
		KANE	23
			4
CONTRACT NO.			
ILLINOIS FED. AID PROJECT			

SHEET NO. OF SHEETS

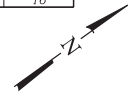

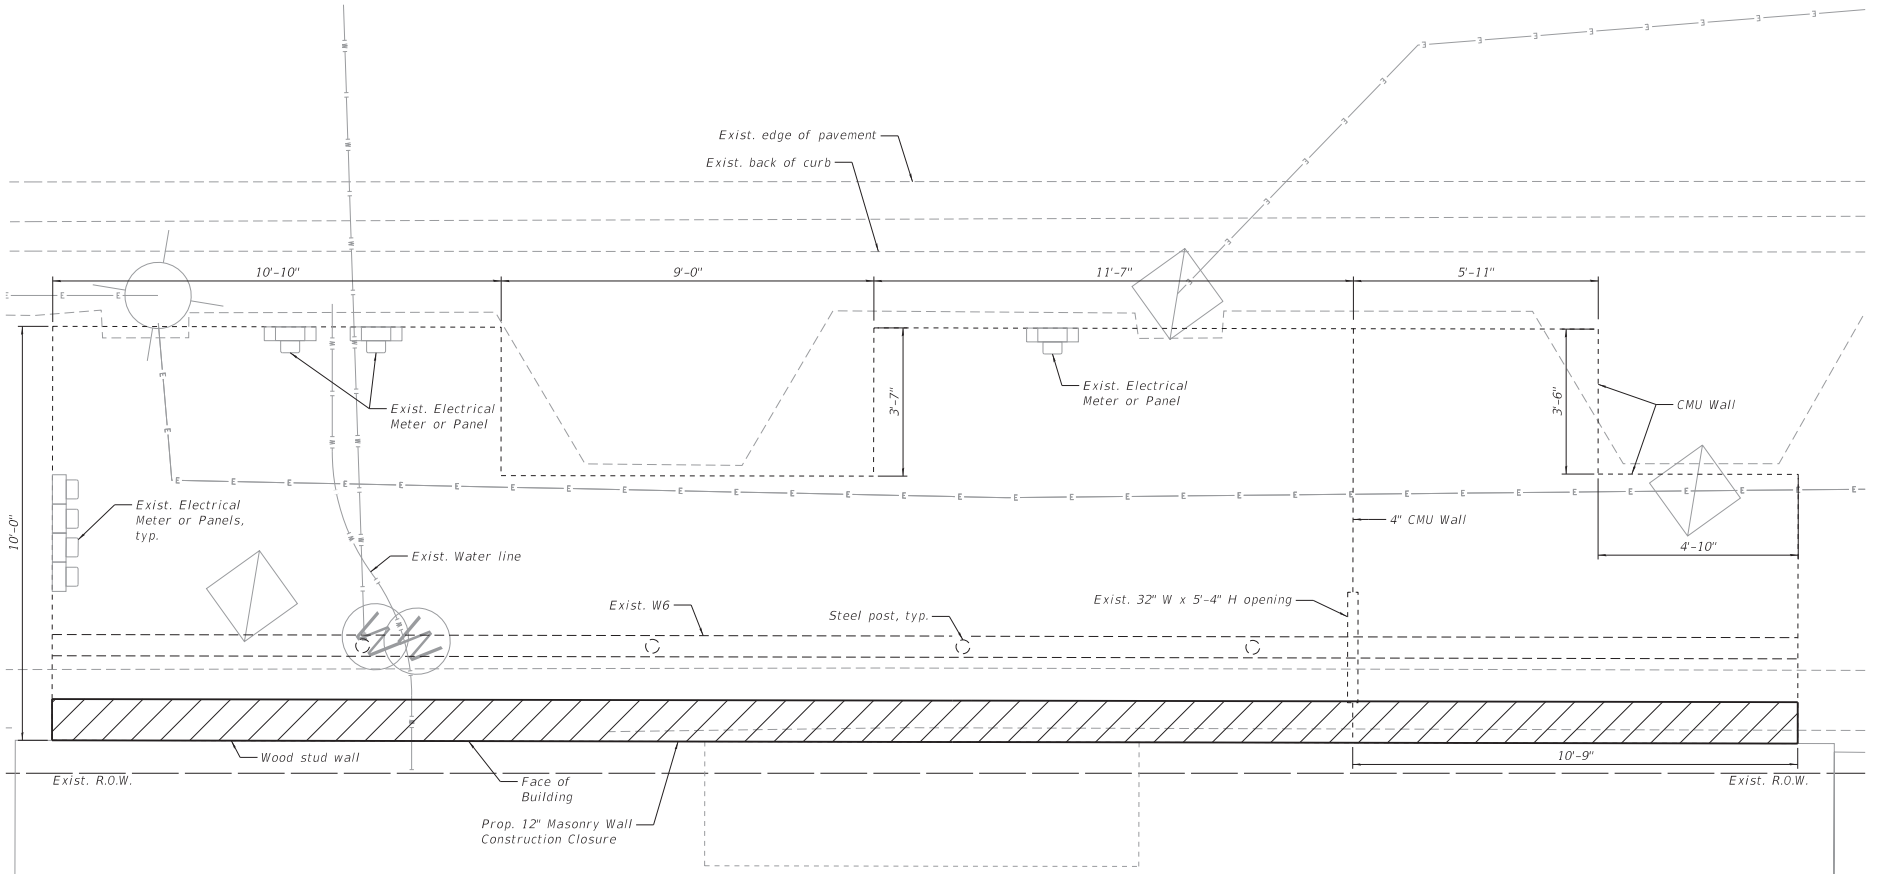

**62 SOUTH
BROADWAY**
(7'-6" Height)

BILL OF MATERIAL

ITEM	UNIT	TOTAL
Masonry Wall Construction	Sq. Ft.	317
Geocomposite Wall Drain (Special)	Sq. Yd.	45
Controlled Low Strength Material	Cu. Yd.	91
Sidewalk Removal (Special)	Sq. Ft.	16
Portland Cement Concrete Sidewalk 4 Inch	Sq. Ft.	16



HRG PROJECT NO. 8860255
 HRG HRG CONTRACT
 PLOT DRIVER & JEFF ARCHER
 PCH TABLE PHOTOGRAPHY




USER NAME = wood	DESIGNED = SLS	REVISED =
	CHECKED = RAT	REVISED =
PLOT SCALE =	DRAWN = WJH	REVISED =
PLOT DATE = 9/26/2023	CHECKED = AEU	REVISED =

**STATE OF ILLINOIS
DEPARTMENT OF TRANSPORTATION**

**SIDEWALK VAULT – 62 SOUTH
BROADWAY AVENUE – AURORA ILLINOIS**

SHEET NO. OF SHEETS

F.A. RTE.	SECTION	COUNTY	TOTAL SHEETS	SHEET NO.
		KANE	23	5
CONTRACT NO.				
ILLINOIS FED. AID PROJECT				

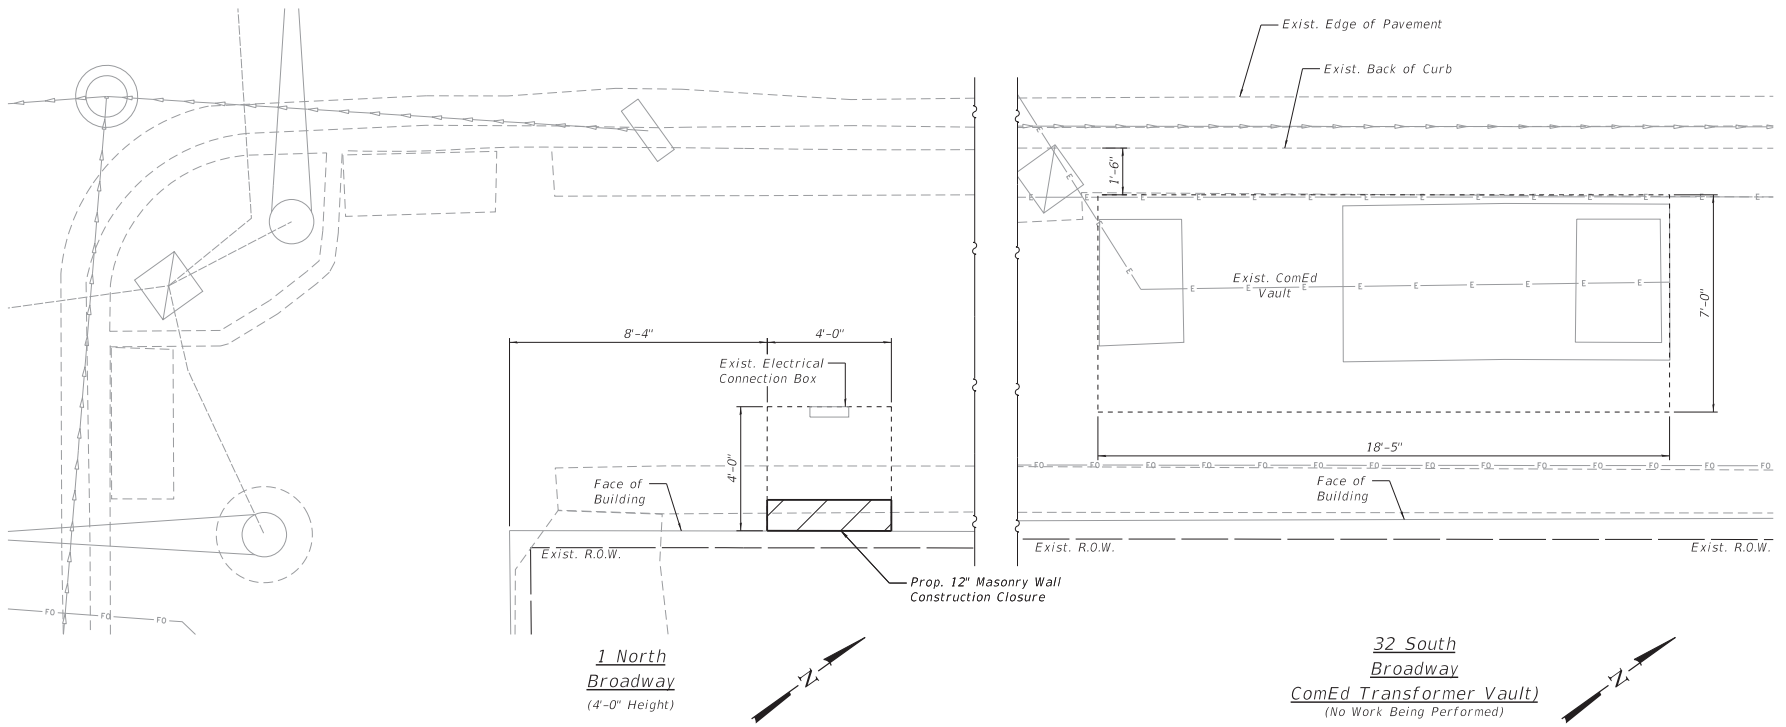

1 North
Broadway
(4-0" Height)

32 South
Broadway
ComEd Transformer Vault
(No Work Being Performed)

BILL OF MATERIAL
1 N. BROADWAY

ITEM	UNIT	TOTAL
Masonry Wall Construction	Sq. Ft.	16
Geocomposite Wall Drain (Special)	Sq. Yd.	3
Controlled Low Strength Material	Cu. Yd.	2
Sidewalk Removal (Special)	Sq. Ft.	16
Portland Cement Concrete Sidewalk 4 Inch	Sq. Ft.	16

HIG PROJECT NO. 0860255
 HIG HOU CONTRACT
 HIG HOU CONTRACT NO. 0860255
 HIG HOU CONTRACT NO. 0860255
 HIG HOU CONTRACT NO. 0860255


 HRGreen.com
 HRGreen Professional Design Firm
 #104-011022

USER NAME = whood
 DESIGNED = SLS
 CHECKED = RAT
 DRAWN = WJH
 CHECKED = AEU
 PLOT SCALE =
 PLOT DATE = 9/26/2023


DESIGNED = SLS
 CHECKED = RAT
 DRAWN = WJH
 CHECKED = AEU
 REVISIONS: -
 REVISIONS: -
 REVISIONS: -
 REVISIONS: -

STATE OF ILLINOIS
DEPARTMENT OF TRANSPORTATION

SIDEWALK VAULTS - 1 NORTH & 32 SOUTH
BROADWAY AVENUE - AURORA ILLINOIS

SHEET NO. OF SHEETS

F.A. SITE	SECTION	COUNTY	TOTAL SHEETS	SHEET NO.
		KANE	23	7
CONTRACT NO.				
ILLINOIS FED. AID PROJECT				

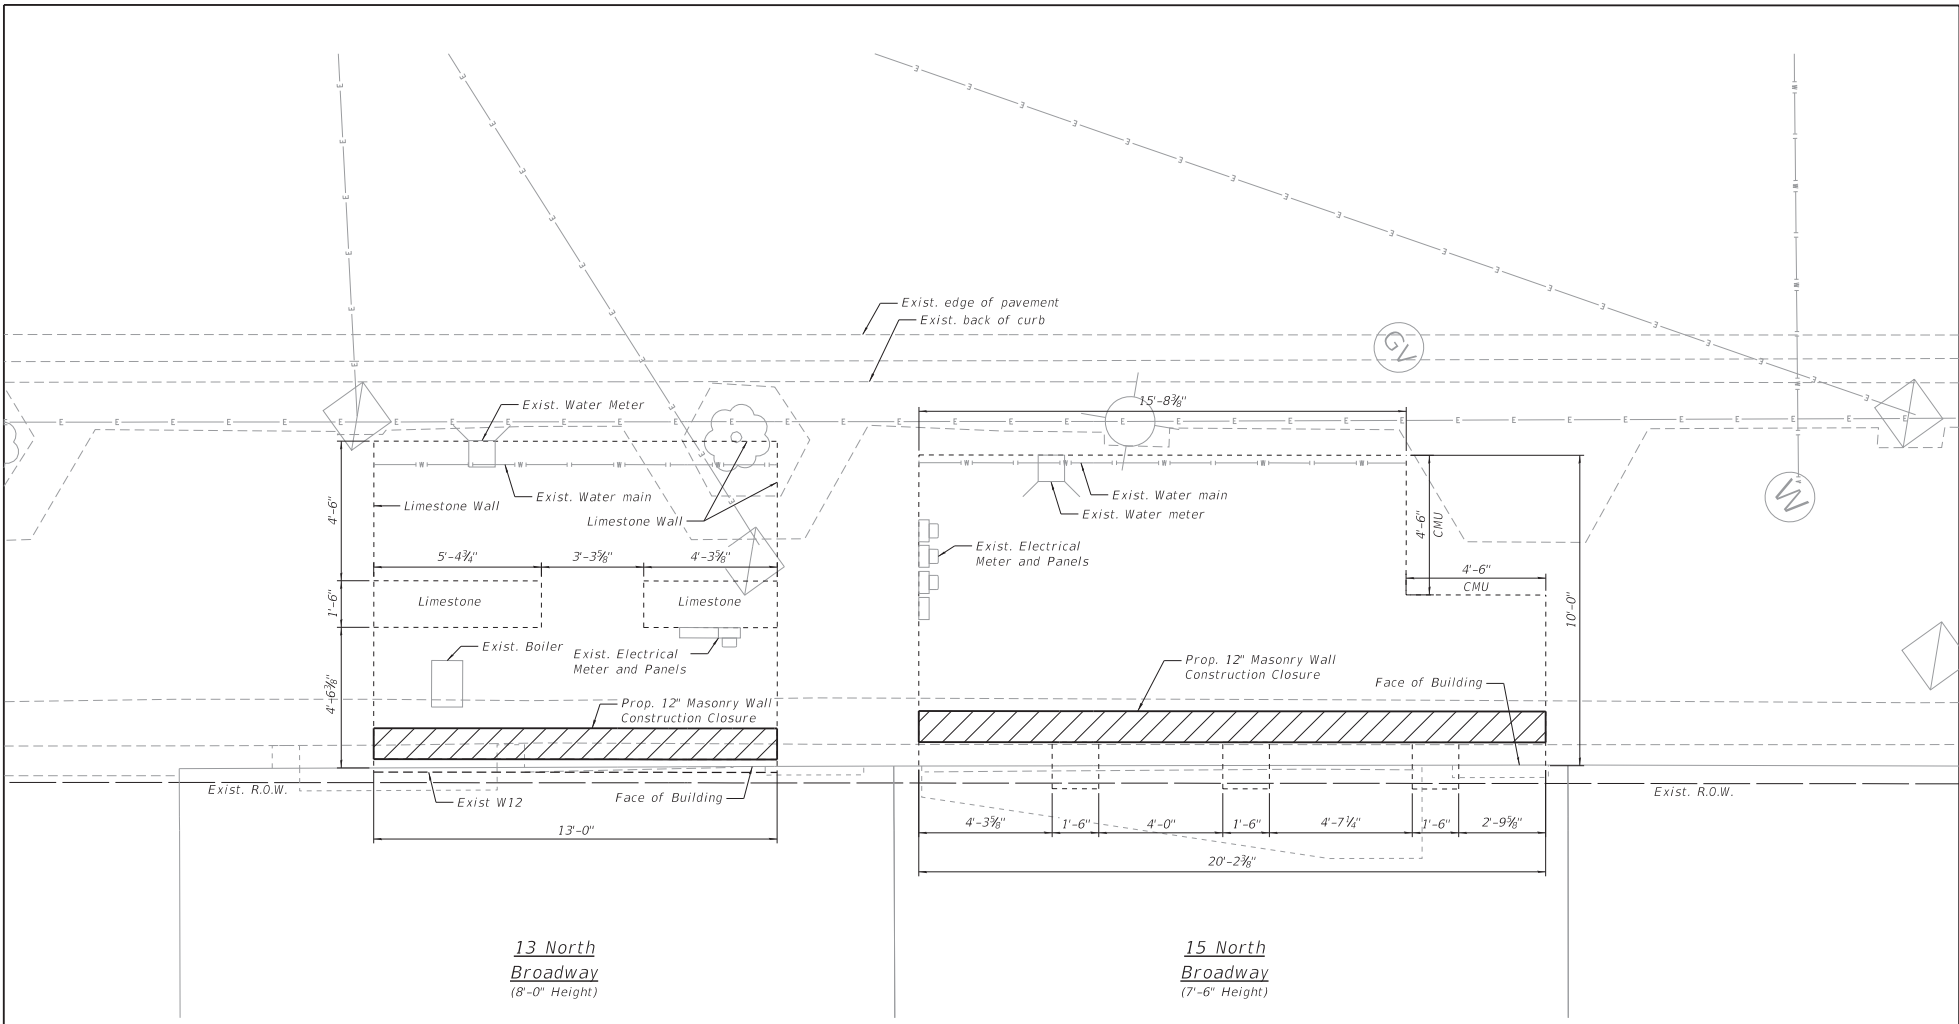

**13 North
Broadway**
(8'-0" Height)

**15 North
Broadway**
(7'-6" Height)

**BILL OF MATERIAL
13 N. BROADWAY**

ITEM	UNIT	TOTAL
Masonry Wall Construction	Sq. Ft.	104
Geocomposite Wall Drain (Special)	Sq. Yd.	15
Controlled Low Strength Material	Cu. Yd.	33
Sidewalk Removal (Special)	Sq. Ft.	16
Portland Cement Concrete Sidewalk 4 Inch	Sq. Ft.	16

**BILL OF MATERIAL
15 N. BROADWAY**

ITEM	UNIT	TOTAL
Masonry Wall Construction	Sq. Ft.	152
Geocomposite Wall Drain (Special)	Sq. Yd.	22
Controlled Low Strength Material	Cu. Yd.	41
Sidewalk Removal (Special)	Sq. Ft.	16
Portland Cement Concrete Sidewalk 4 Inch	Sq. Ft.	16

HRG PROJECT NO. 080025
 HRG IN-HOUSE CONTRACT
 PLOT DRIVER & JEFF. HANCOCK
 PCH TABLE AND REVISIONS



USER NAME = whood	DESIGNED - SLS	REVISED -
	CHECKED - RAT	REVISED -
PLOT SCALE =	DRAWN - WJH	REVISED -
PLOT DATE = 9/26/2023	CHECKED - AEU	REVISED -


**STATE OF ILLINOIS
DEPARTMENT OF TRANSPORTATION**

**SIDEWALK VAULTS - 13 & 15 NORTH
BROADWAY AVENUE - AURORA ILLINOIS**

SHEET NO. OF SHEETS

F.A. RTE.	SECTION	COUNTY	TOTAL SHEETS	SHEET NO.
		KANE	23	9
CONTRACT NO.				
ILLINOIS FED. AID PROJECT				



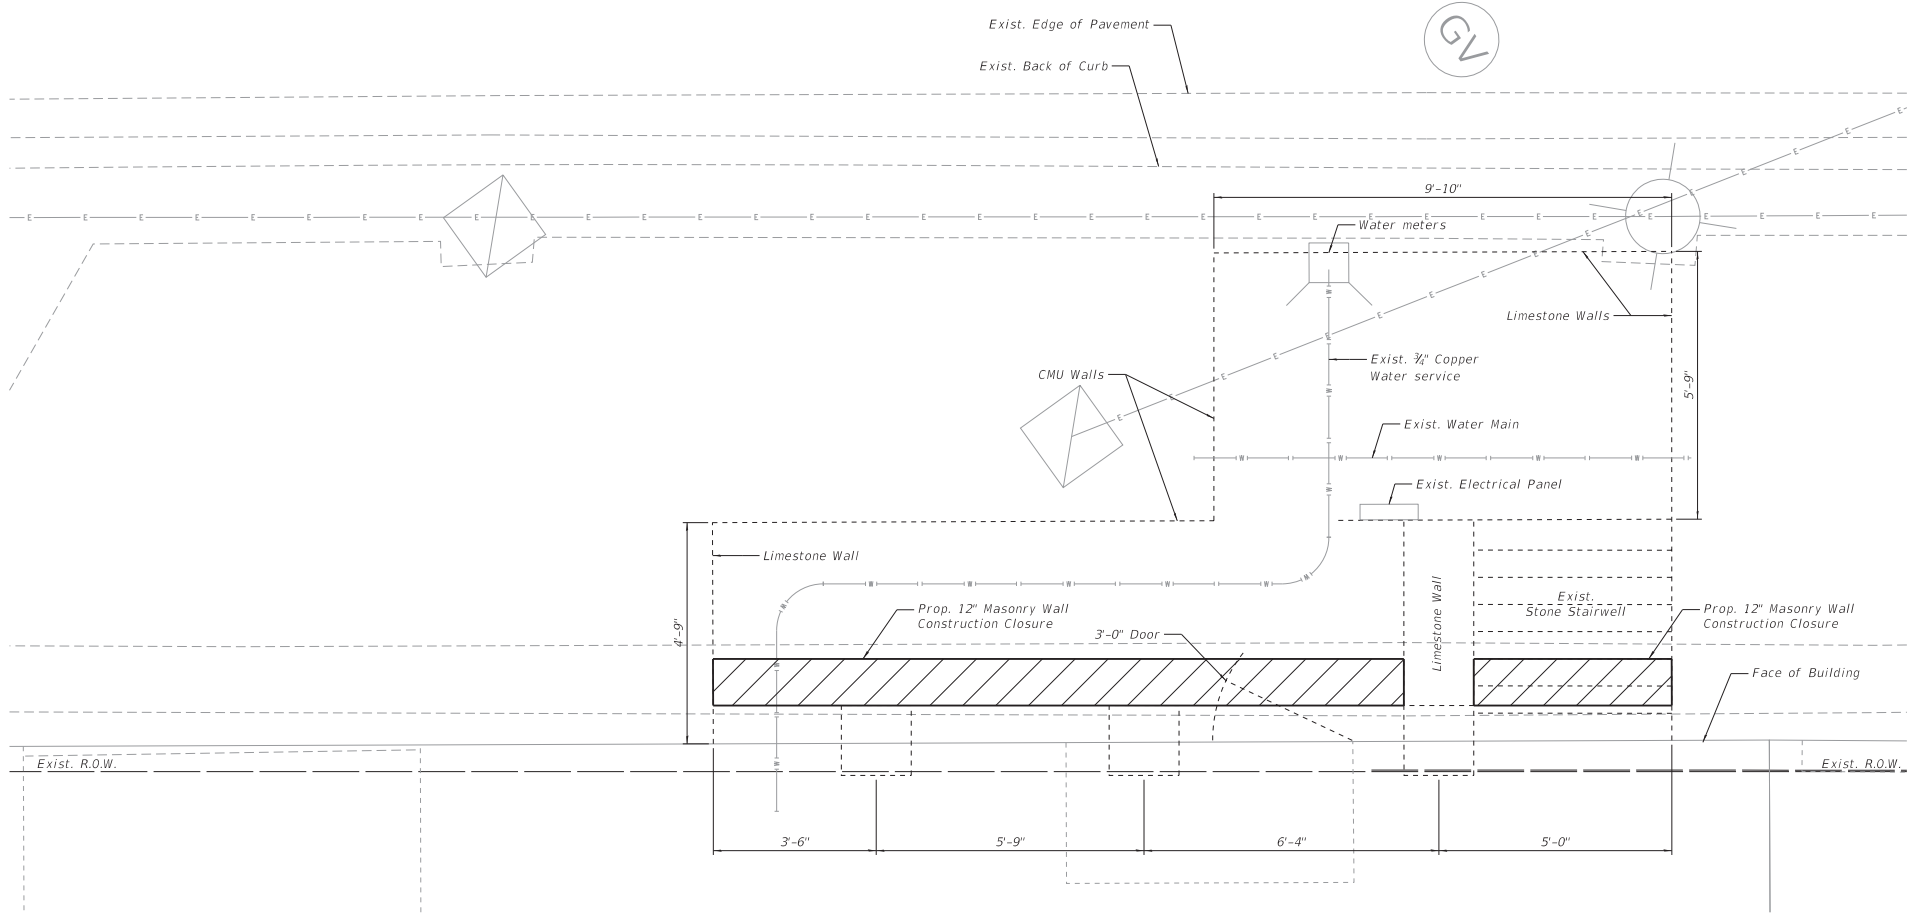

**23 NORTH
BROADWAY**
(8'-0" Height)

**BILL OF MATERIAL
23 N. BROADWAY**

ITEM	UNIT	TOTAL
Masonry Wall Construction	Sq. Ft.	153
Geocomposite Wall Drain (Special)	Sq. Yd.	22
Controlled Low Strength Material	Cu. Yd.	45
Sidewalk Removal (Special)	Sq. Ft.	16
Portland Cement Concrete Sidewalk 4 Inch	Sq. Ft.	16



HIG PROJECT NO. BR60255
 HIG HRAU CONTACT: Eric Sward, 216.699.2169
 HIG HRAU FAX: 216.699.2169
 PLOT DRIVER: J. Jeff. jjeff@hig.com
 PLOT TABLE: jjeff@hig.com




USER NAME = whood	DESIGNED = SLS	REVISED =
	CHECKED = RAT	REVISED =
PLOT SCALE =	DRAWN = WJH	REVISED =
PLOT DATE = 9/26/2023	CHECKED = AEU	REVISED =

**STATE OF ILLINOIS
DEPARTMENT OF TRANSPORTATION**

**SIDEWALK VAULT - 23 NORTH
BROADWAY AVENUE - AURORA ILLINOIS**

SHEET NO. OF SHEETS

F.A. SITE.	SECTION	COUNTY	TOTAL SHEETS	SHEET NO.
		KANE	23	10
CONTRACT NO.				
ILLINOIS FED. AID PROJECT				

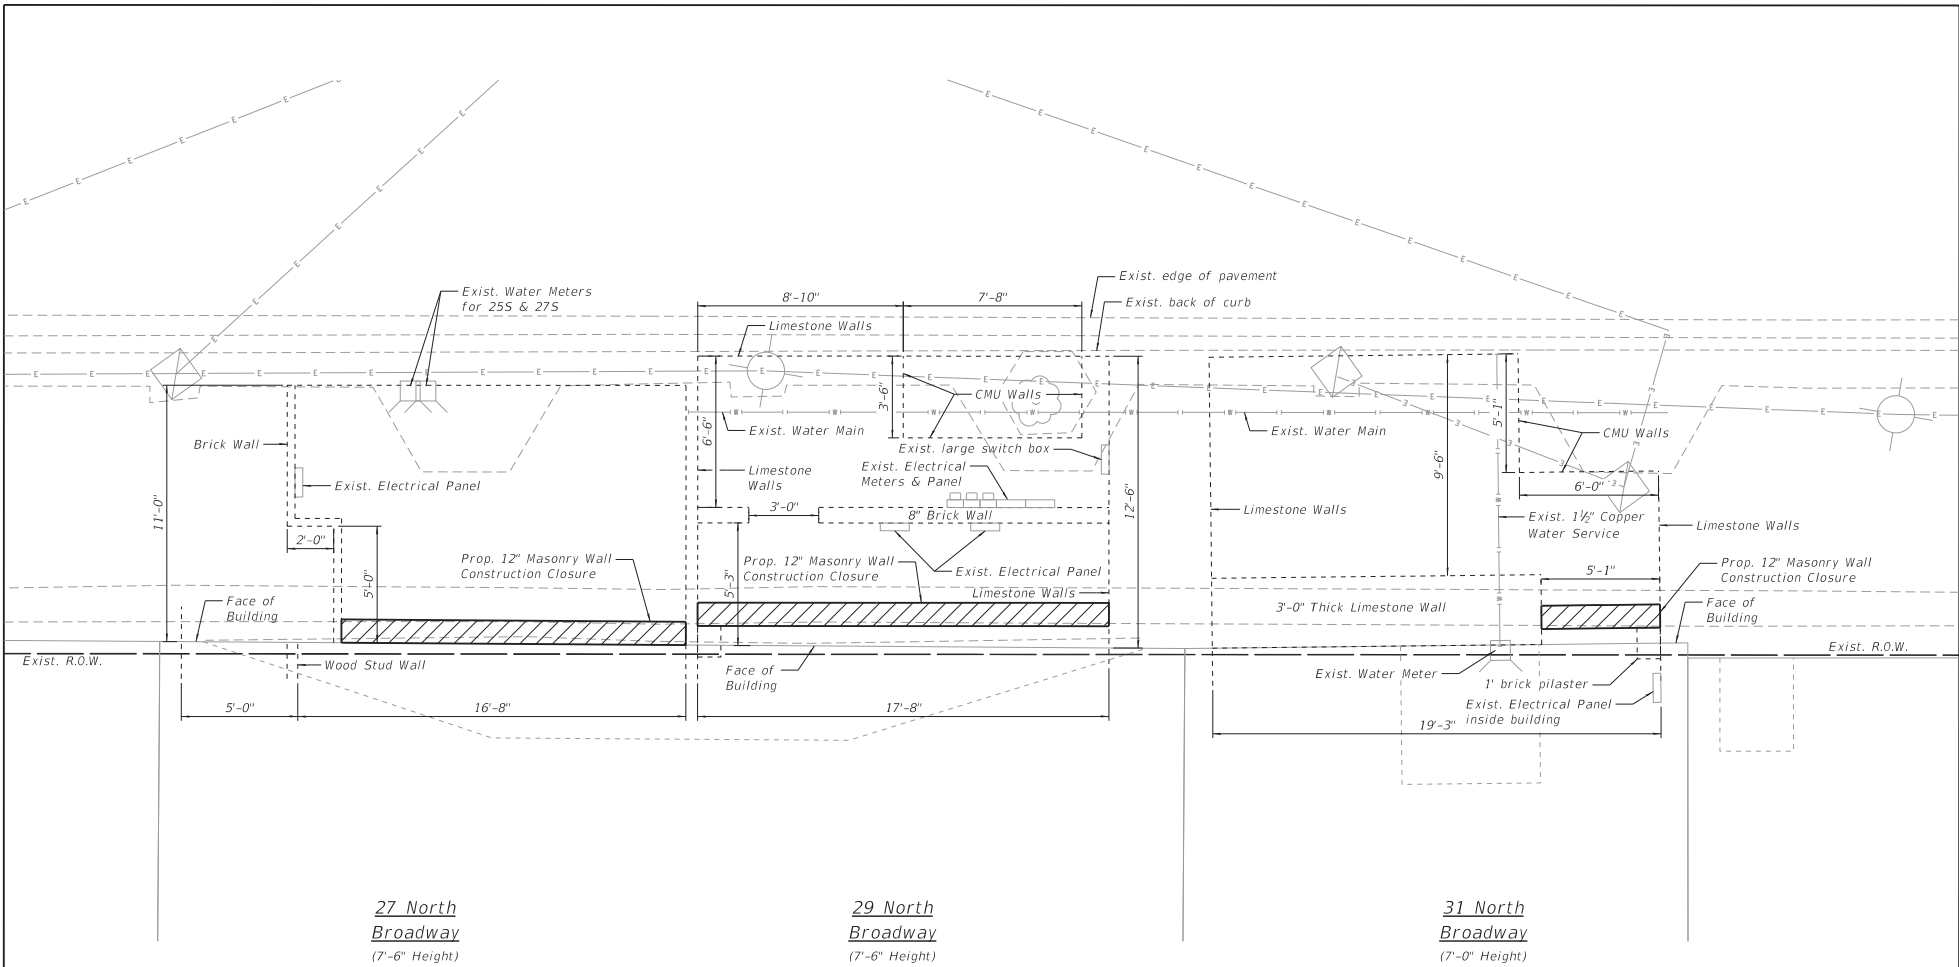

27 North Broadway
(7'-6" Height)

29 North Broadway
(7'-6" Height)

31 North Broadway
(7'-0" Height)

BILL OF MATERIAL
27 N. BROADWAY

ITEM	UNIT	TOTAL
Masonry Wall Construction	Sq. Ft.	111
Geocomposite Wall Drain (Special)	Sq. Yd.	16
Controlled Low Strength Material	Cu. Yd.	45
Sidewalk Removal (Special)	Sq. Ft.	16
Portland Cement Concrete Sidewalk 4 Inch	Sq. Ft.	16

BILL OF MATERIAL
29 N. BROADWAY

ITEM	UNIT	TOTAL
Masonry Wall Construction	Sq. Ft.	133
Geocomposite Wall Drain (Special)	Sq. Yd.	19
Controlled Low Strength Material	Cu. Yd.	44
Sidewalk Removal (Special)	Sq. Ft.	16
Portland Cement Concrete Sidewalk 4 Inch	Sq. Ft.	16

BILL OF MATERIAL
31 N. BROADWAY

ITEM	UNIT	TOTAL
Masonry Wall Construction	Sq. Ft.	36
Geocomposite Wall Drain (Special)	Sq. Yd.	6
Controlled Low Strength Material	Cu. Yd.	38
Sidewalk Removal (Special)	Sq. Ft.	16
Portland Cement Concrete Sidewalk 4 Inch	Sq. Ft.	16

HRG PROJECT NO. 080025
 HRG INVO CONTRACT NO. 080025
 PLOT DRIVER & JEFF BECHTOLD
 PCH TABLE 08/06/2023



USER NAME = whood	DESIGNED = SLS	REVISED =
	CHECKED = RAT	REVISED =
PLOT SCALE =	DRAWN = WJH	REVISED =
PLOT DATE = 9/26/2023	CHECKED = AEU	REVISED =

STATE OF ILLINOIS
DEPARTMENT OF TRANSPORTATION

SIDEWALK VAULTS - 27, 29, & 31 NORTH BROADWAY AVENUE - AURORA ILLINOIS


F.A. RTE.	SECTION	COUNTY	TOTAL SHEETS	SHEET NO.
		KANE	23	11
CONTRACT NO.				
ILLINOIS FED. AID PROJECT				



**63 South
Broadway**
(8'-0" Height)

**61 South
Broadway**
(8'-0" Height)

**59 South
Broadway**
(ComEd Transformer Vault)
(No Work being Performed)

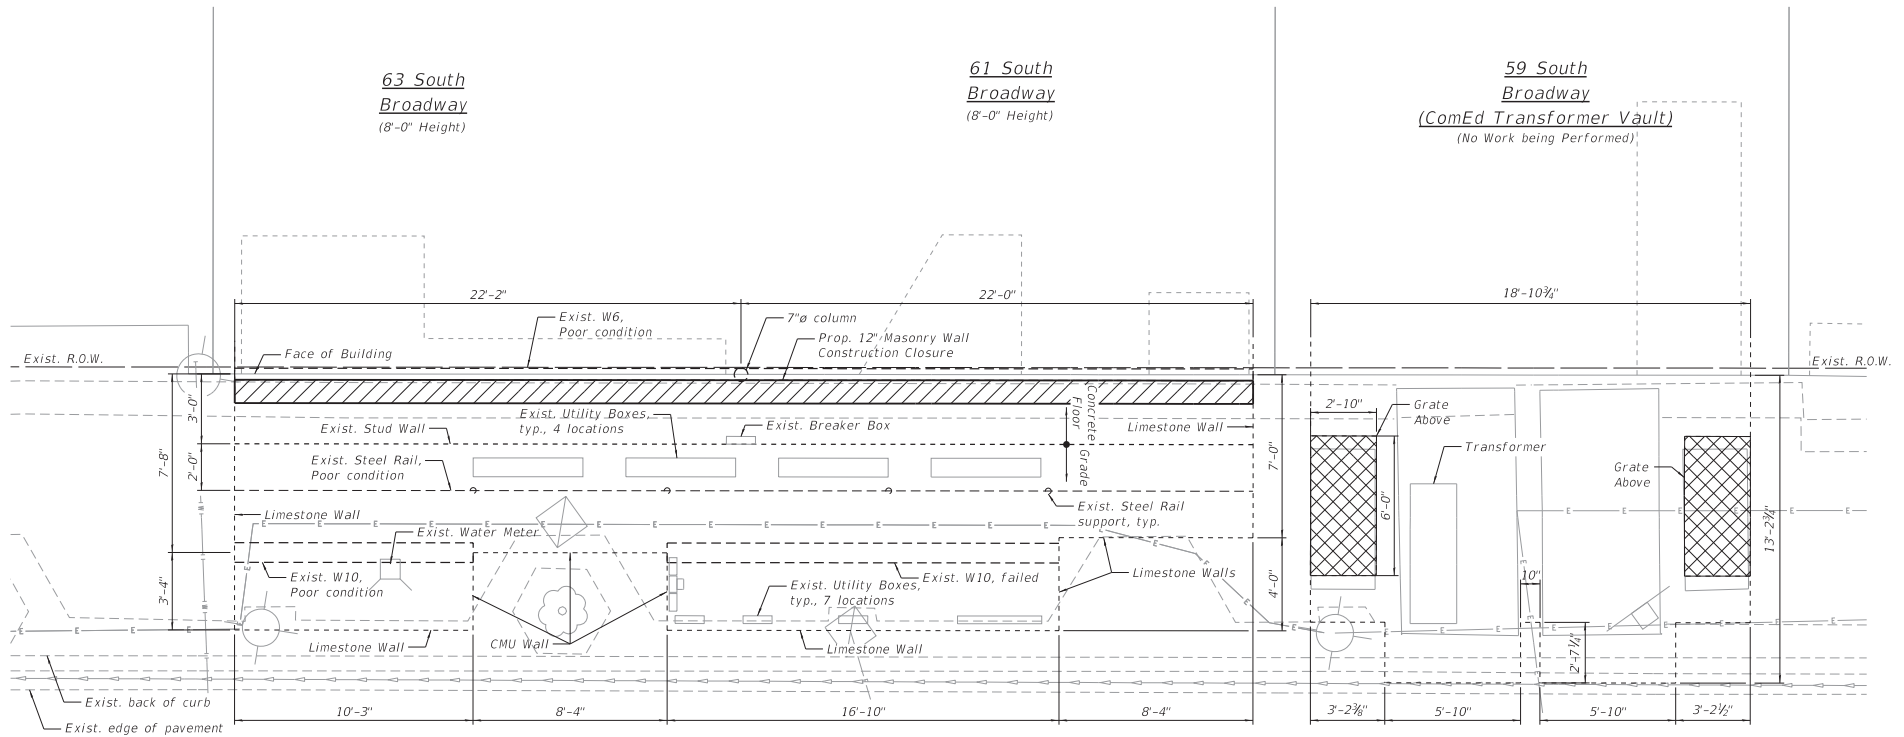

BILL OF MATERIAL
61 S. & 63 S. BROADWAY

ITEM	UNIT	TOTAL
Masonry Wall Construction	Sq. Ft.	354
Geocomposite Wall Drain (Special)	Sq. Yd.	50
Controlled Low Strength Material	Cu. Yd.	106
Sidewalk Removal (Special)	Sq. Ft.	16
Portland Cement Concrete Sidewalk 4 Inch	Sq. Ft.	16

HRG PROJECT NO. 080225
 HRG INVA CONTRACT NO. 154-01122
 PLOT DRIVER & JEFF BECHTOLD
 PCN TABLE AND REVISIONS


 HRGreen.com
 HRG: Professional Design Firm
 #154-01122


USER NAME = whood	DESIGNED = SLS	REVISED =
	CHECKED = RAT	REVISED =
PLOT SCALE =	DRAWN = WJH	REVISED =
PLOT DATE = 9/26/2023	CHECKED = AEU	REVISED =

STATE OF ILLINOIS
DEPARTMENT OF TRANSPORTATION

**SIDEWALK VAULTS - 59, 61, & 63 SOUTH
 BROADWAY AVENUE - AURORA ILLINOIS**


SHEET NO. OF SHEETS

F.A. RTE.	SECTION	COUNTY	TOTAL SHEETS	SHEET NO.
		KANE	23	12
CONTRACT NO.				
ILLINOIS FED. AID PROJECT				

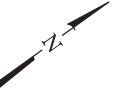

33 South
Broadway
(8'-0" Height)

31 South
Broadway
(8'-0" Height)

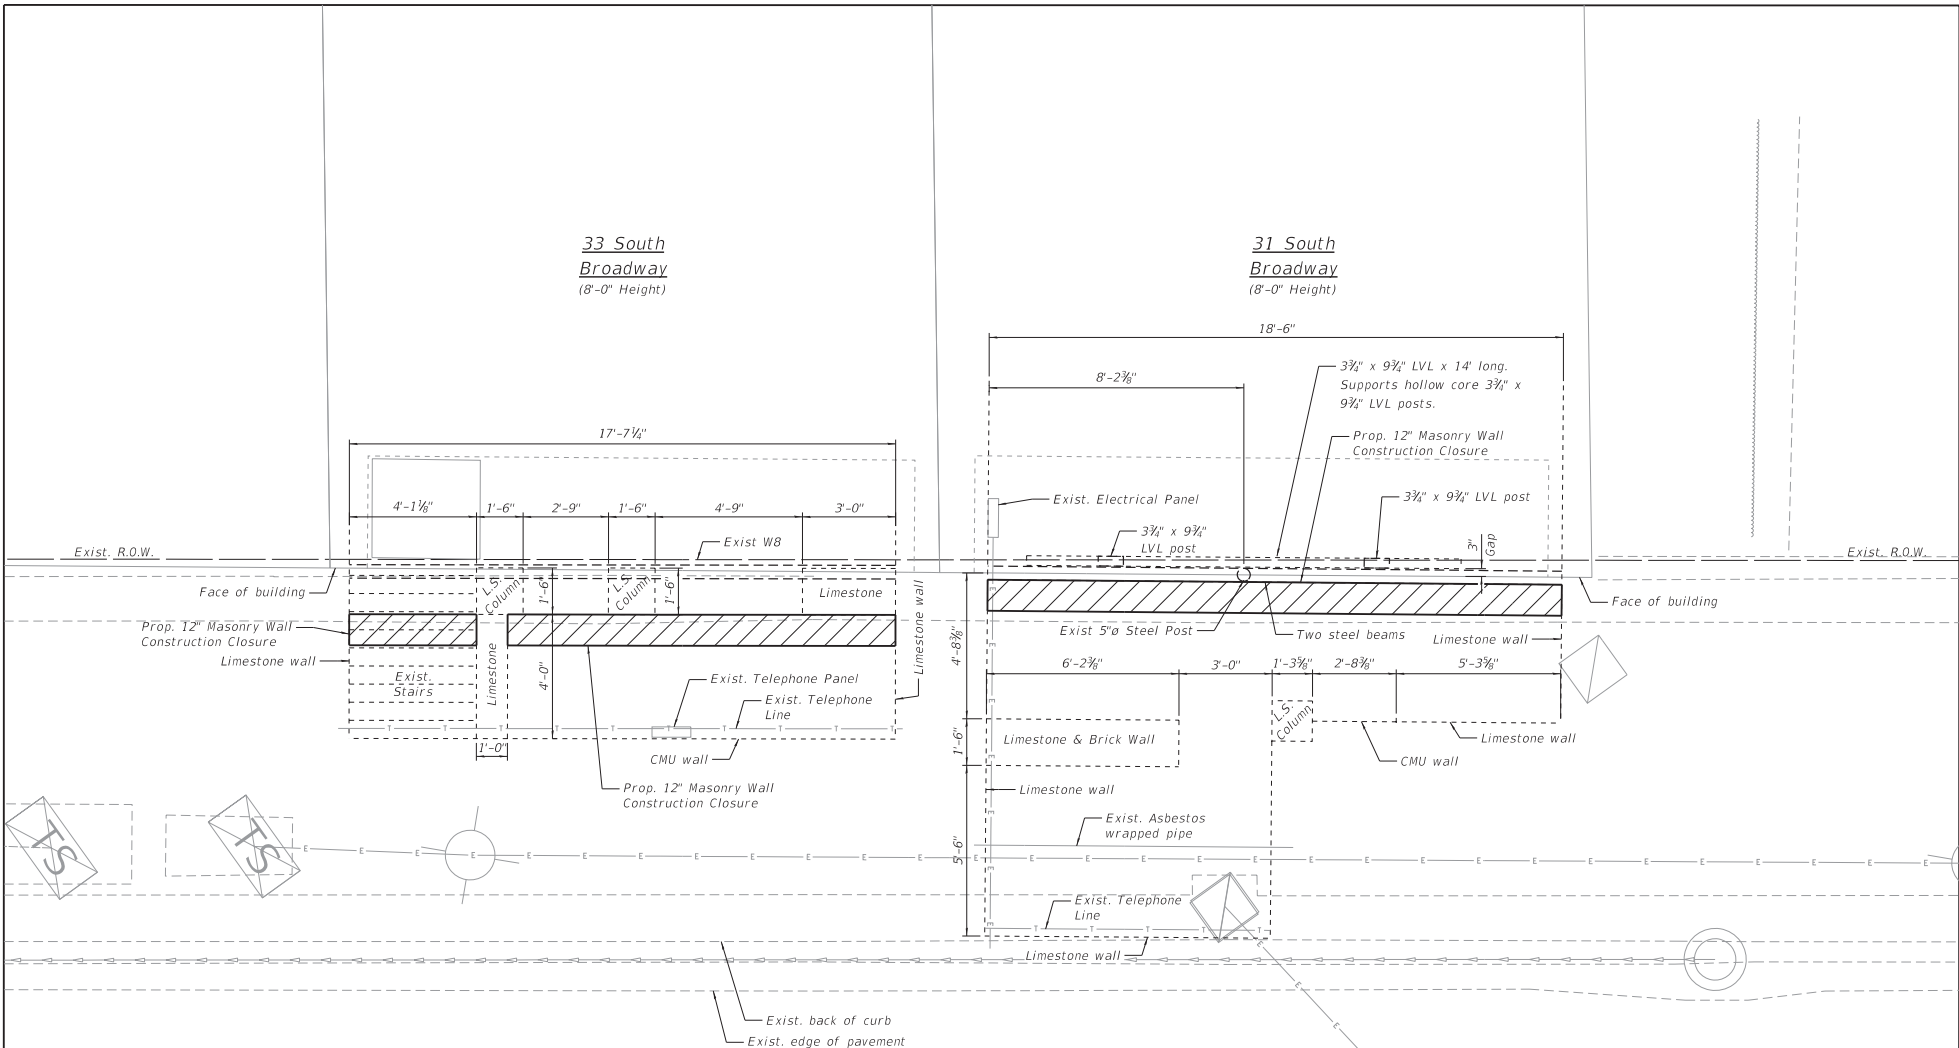

BILL OF MATERIAL
33 S. BROADWAY

ITEM	UNIT	TOTAL
Masonry Wall Construction	Sq. Ft.	133
Geocomposite Wall Drain (Special)	Sq. Yd.	13
Controlled Low Strength Material	Cu. Yd.	15
Sidewalk Removal (Special)	Sq. Ft.	16
Portland Cement Concrete Sidewalk 4 Inch	Sq. Ft.	16

BILL OF MATERIAL
31 S. BROADWAY

ITEM	UNIT	TOTAL
Masonry Wall Construction	Sq. Ft.	148
Geocomposite Wall Drain (Special)	Sq. Yd.	21
Controlled Low Strength Material	Cu. Yd.	37
Sidewalk Removal (Special)	Sq. Ft.	16
Portland Cement Concrete Sidewalk 4 Inch	Sq. Ft.	16

HRG PROJECT NO. 20160225
 HRG IN-HOUSE CONTRACT
 PLOT DRIVER: SLS, JWH, JPC, JSD, JEP
 PLOT TABLE: JPC, JSD, JEP




USER NAME = whood	DESIGNED = SLS	REVISED -
	CHECKED = RAT	REVISED -
PLOT SCALE =	DRAWN = WJH	REVISED -
PLOT DATE = 9/26/2023	CHECKED = AEU	REVISED -

**STATE OF ILLINOIS
DEPARTMENT OF TRANSPORTATION**

**SIDEWALK VAULTS - 31 & 33 SOUTH
BROADWAY AVENUE - AURORA ILLINOIS**

SHEET NO. OF SHEETS

F.A. RTE.	SECTION	COUNTY	TOTAL SHEETS	SHEET NO.
		KANE	23	13
CONTRACT NO.				
ILLINOIS FED. AID PROJECT				

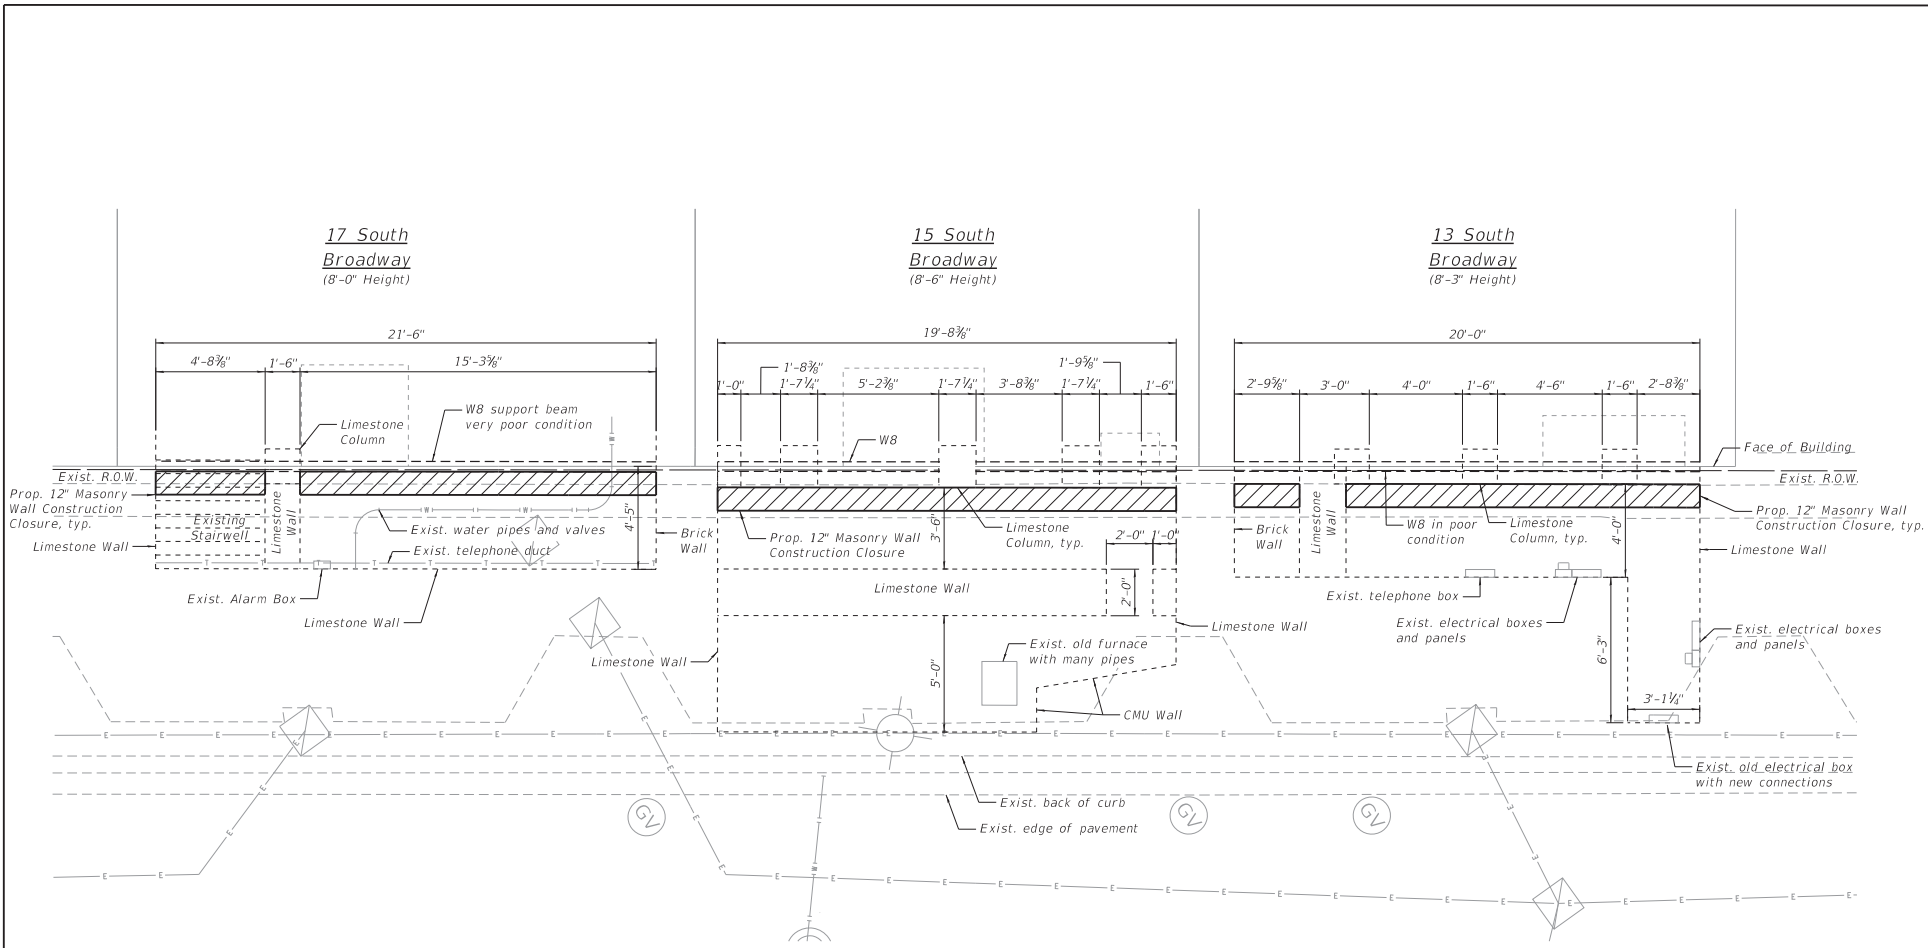

BILL OF MATERIAL
17 S. BROADWAY

ITEM	UNIT	TOTAL
Masonry Wall Construction	Sq. Ft.	160
Geocomposite Wall Drain (Special)	Sq. Yd.	23
Controlled Low Strength Material	Cu. Yd.	21
Sidewalk Removal (Special)	Sq. Ft.	16
Portland Cement Concrete Sidewalk 4 Inch	Sq. Ft.	16

BILL OF MATERIAL
15 S. BROADWAY

ITEM	UNIT	TOTAL
Masonry Wall Construction	Sq. Ft.	168
Geocomposite Wall Drain (Special)	Sq. Yd.	15
Controlled Low Strength Material	Cu. Yd.	48
Sidewalk Removal (Special)	Sq. Ft.	16
Portland Cement Concrete Sidewalk 4 Inch	Sq. Ft.	16

BILL OF MATERIAL
13 S. BROADWAY

ITEM	UNIT	TOTAL
Masonry Wall Construction	Sq. Ft.	165
Geocomposite Wall Drain (Special)	Sq. Yd.	18
Controlled Low Strength Material	Cu. Yd.	23
Sidewalk Removal (Special)	Sq. Ft.	16
Portland Cement Concrete Sidewalk 4 Inch	Sq. Ft.	16

HRG PROJECT NO. 080025
 HRG INVO. CONTRACT NO. 080025
 PLOT DRIVER & JEFF. HANCOCK
 PCH TABLE. JEFF. HANCOCK



USER NAME = whood	DESIGNED = SLS	REVISED =
	CHECKED = RAT	REVISED =
PLOT SCALE =	DRAWN = WJH	REVISED =
PLOT DATE = 9/26/2023	CHECKED = AEU	REVISED =

STATE OF ILLINOIS
DEPARTMENT OF TRANSPORTATION

SIDEWALK VAULTS - 13, 15, & 17 SOUTH
BROADWAY AVENUE - AURORA ILLINOIS


SHEET NO. OF SHEETS

F.A. RTE.	SECTION	COUNTY	TOTAL SHEETS	SHEET NO.
		KANE	23	14
CONTRACT NO.				
ILLINOIS FED. AID PROJECT				

**7 South
Broadway**
(8'-10" Height)

**5 South
Broadway**
(Vault previously Filled)

**1 South
Broadway**
(8'-10" Height)

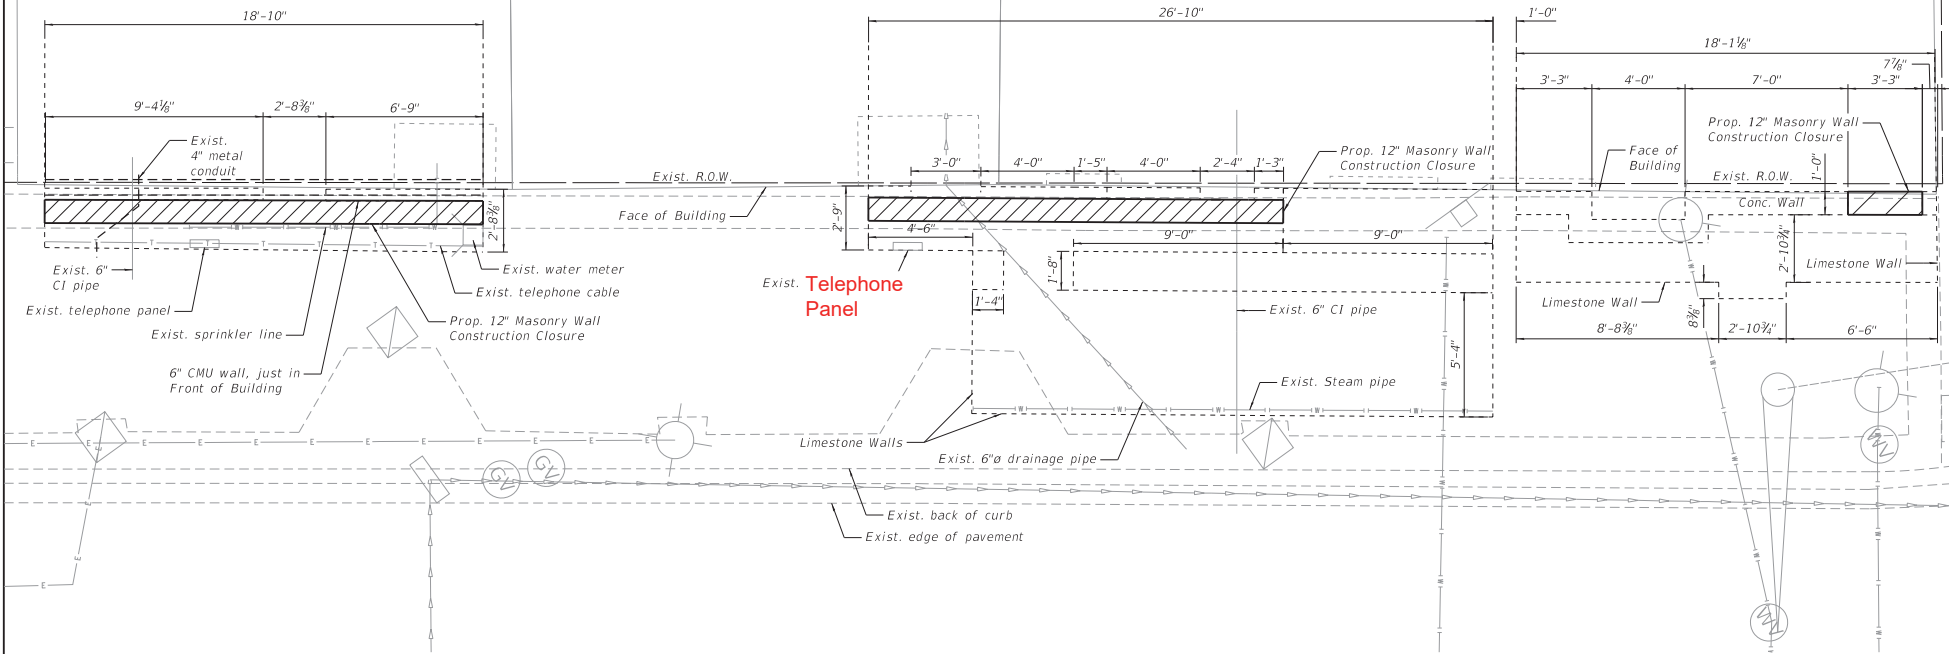

**BILL OF MATERIAL
7 S. BROADWAY**

ITEM	UNIT	TOTAL
Masonry Wall Construction	Sq. Ft.	167
Geocomposite Wall Drain (Special)	Sq. Yd.	23
Controlled Low Strength Material	Cu. Yd.	8
Sidewalk Removal (Special)	Sq. Ft.	16
Portland Cement Concrete Sidewalk 4 Inch	Sq. Ft.	16

**BILL OF MATERIAL
1 S. BROADWAY**

ITEM	UNIT	TOTAL
Masonry Wall Construction	Sq. Ft.	187
Geocomposite Wall Drain (Special)	Sq. Yd.	24
Controlled Low Strength Material	Cu. Yd.	64
Sidewalk Removal (Special)	Sq. Ft.	16
Portland Cement Concrete Sidewalk 4 Inch	Sq. Ft.	16

HRG PROJECT NO. 0802025
 HRG IN-HOUSE CONTRACT
 PLOT DRIVER: R. J. JEFFREY
 PCH TABLE: J. J. JEFFREY



USER NAME = whoold	DESIGNED = SLS	REVISED =
	CHECKED = RAT	REVISED =
PLOT SCALE =	DRAWN = WJH	REVISED =
PLOT DATE = 9/26/2023	CHECKED = AEU	REVISED =


**STATE OF ILLINOIS
DEPARTMENT OF TRANSPORTATION**

**SIDEWALK VAULTS - 1, 5, & 7 SOUTH
BROADWAY AVENUE - AURORA ILLINOIS**

SHEET NO. OF SHEETS

F.A. RTE.	SECTION	COUNTY	TOTAL SHEETS	SHEET NO.
		KANE	23	15
CONTRACT NO.				
ILLINOIS FED. AID PROJECT				



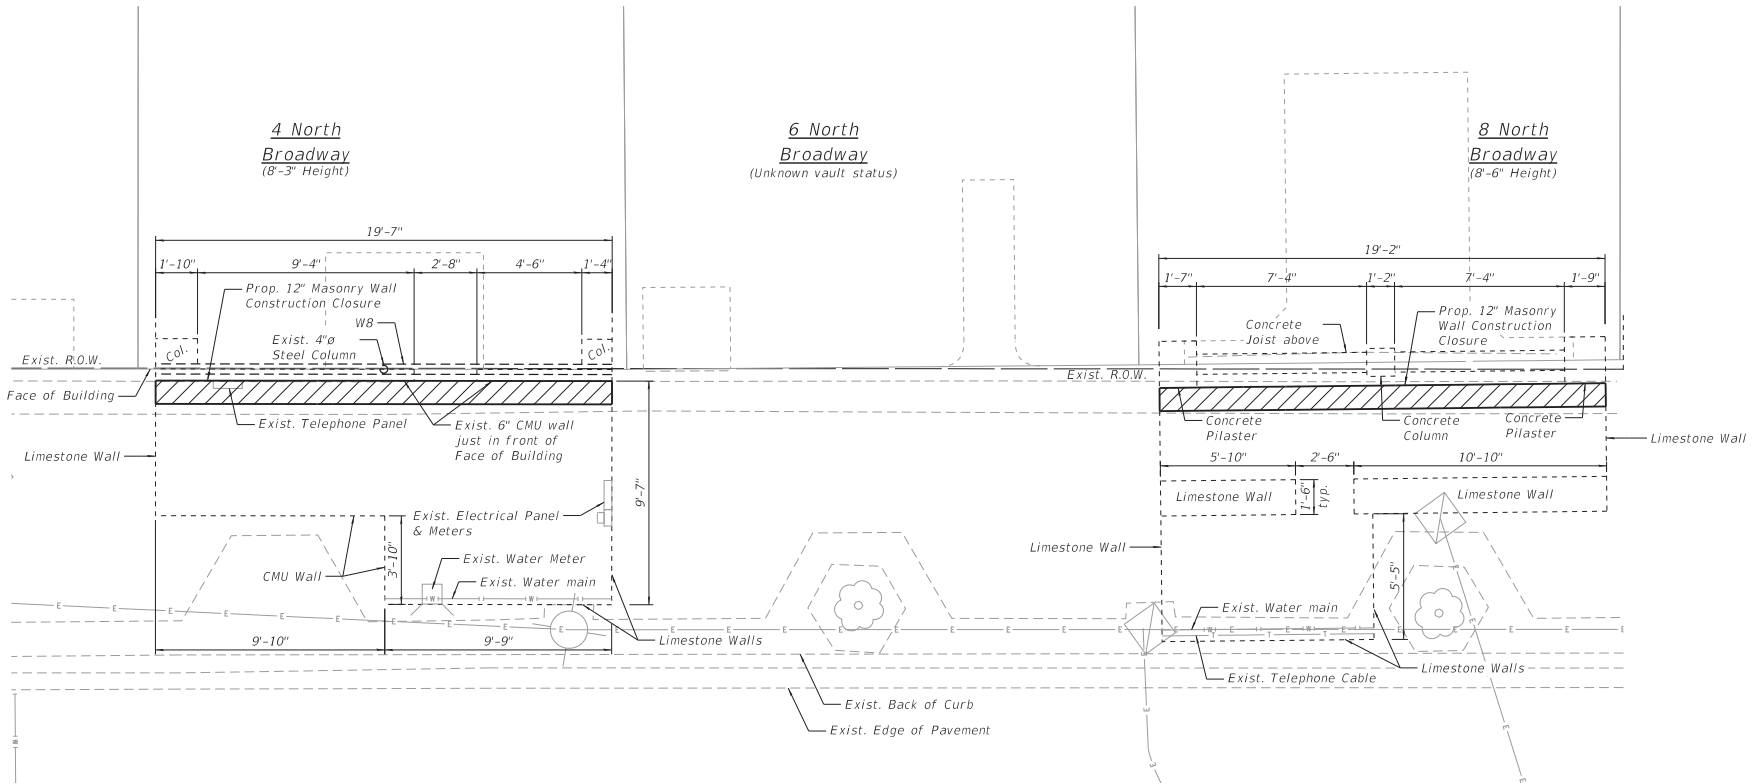

BILL OF MATERIAL
4 N. BROADWAY

ITEM	UNIT	TOTAL
Masonry Wall Construction	Sq. Ft.	162
Geocomposite Wall Drain (Special)	Sq. Yd.	23
Controlled Low Strength Material	Cu. Yd.	40
Sidewalk Removal (Special)	Sq. Ft.	16
Portland Cement Concrete Sidewalk 4 Inch	Sq. Ft.	16

BILL OF MATERIAL
8 N. BROADWAY

ITEM	UNIT	TOTAL
Masonry Wall Construction	Sq. Ft.	163
Geocomposite Wall Drain (Special)	Sq. Yd.	23
Controlled Low Strength Material	Cu. Yd.	36
Sidewalk Removal (Special)	Sq. Ft.	16
Portland Cement Concrete Sidewalk 4 Inch	Sq. Ft.	16

HRG PROJECT NO. 8860255
 HRG PROJ. CONTACT: Eric Stover, 48-8400
 PLOT DRIVER & JDF: jrc@hrgreen.com
 PLOT TABLE: jrc@hrgreen.com




USER NAME	whood	DESIGNED	SLS	REVISED	-
		CHECKED	RAT	REVISED	-
PLOT SCALE	-	DRAWN	WJH	REVISED	-
PLOT DATE	9/26/2023	CHECKED	AEU	REVISED	-

**STATE OF ILLINOIS
DEPARTMENT OF TRANSPORTATION**

**SIDEWALK VAULTS - 4, & 8 NORTH
BROADWAY AVENUE - AURORA ILLINOIS**

F.A. SITE	SECTION	COUNTY	TOTAL SHEETS	SHEET NO.
		KANE	23	16
CONTRACT NO.				
ILLINOIS FED. AID PROJECT				



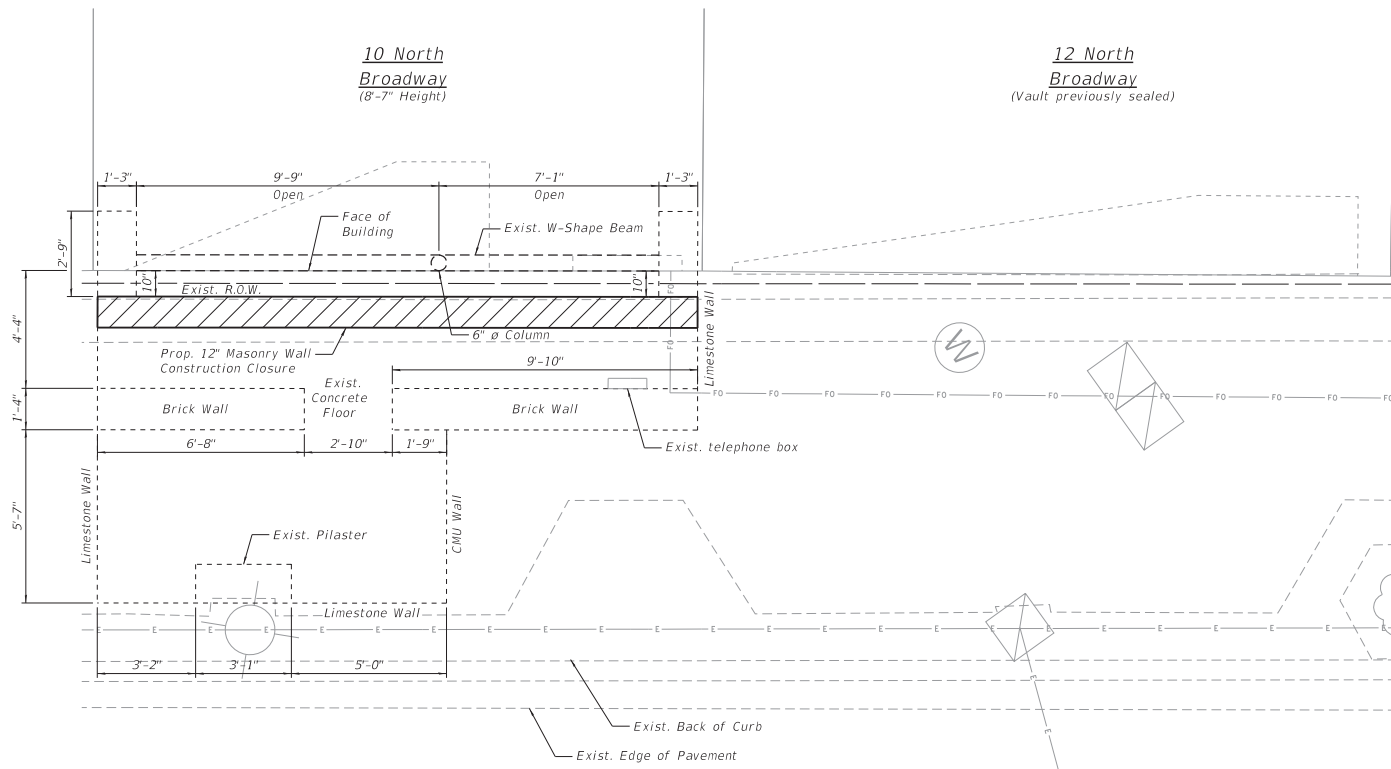

BILL OF MATERIAL
10 N. BROADWAY

ITEM	UNIT	TOTAL
Masonry Wall Construction	Sq. Ft.	166
Geocomposite Wall Drain (Special)	Sq. Yd.	23
Controlled Low Strength Material	Cu. Yd.	48
Sidewalk Removal (Special)	Sq. Ft.	16
Portland Cement Concrete Sidewalk 4 Inch	Sq. Ft.	16



HRG PROJECT NO. 080225
 HRG INVA CONTRACT
 PLOT DRIVER & JEFF BECHTOLD
 PCN TABLE AND BENCH MARK


 HRGreen.com
 HRG: Professional Design Firm
 #184-01122


USER NAME = whood	DESIGNED = SLS	REVISED =
	CHECKED = RAT	REVISED =
PLOT SCALE =	DRAWN = WJH	REVISED =
PLOT DATE = 9/26/2023	CHECKED = AEU	REVISED =

STATE OF ILLINOIS
DEPARTMENT OF TRANSPORTATION

SIDEWALK VAULT -10 NORTH
BROADWAY AVENUE - AURORA ILLINOIS

SHEET NO. OF SHEETS

F.A. RTE.	SECTION	COUNTY	TOTAL SHEETS	SHEET NO.
		KANE	23	17
CONTRACT NO.				
ILLINOIS FED. AID PROJECT				

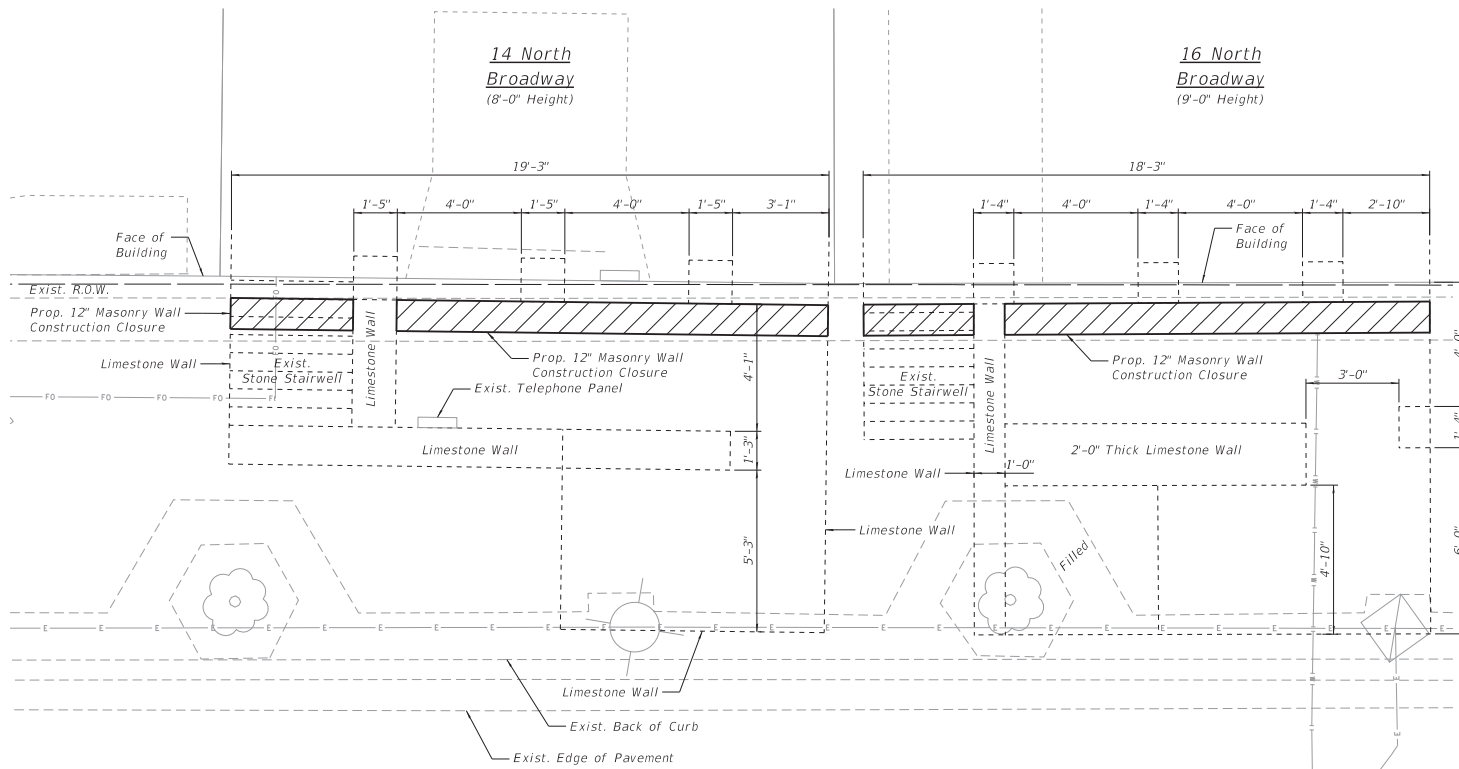

BILL OF MATERIAL
14 N. BROADWAY

ITEM	UNIT	TOTAL
Masonry Wall Construction	Sq. Ft.	143
Geocomposite Wall Drain (Special)	Sq. Yd.	20
Controlled Low Strength Material	Cu. Yd.	32
Sidewalk Removal (Special)	Sq. Ft.	16
Portland Cement Concrete Sidewalk 4 Inch	Sq. Ft.	16

BILL OF MATERIAL
16 N. BROADWAY

ITEM	UNIT	TOTAL
Masonry Wall Construction	Sq. Ft.	156
Geocomposite Wall Drain (Special)	Sq. Yd.	22
Controlled Low Strength Material	Cu. Yd.	35
Sidewalk Removal (Special)	Sq. Ft.	16
Portland Cement Concrete Sidewalk 4 Inch	Sq. Ft.	16

HRG PROJECT NO. 084025
 HRG INVA CONTRACT
 PLOT DRIVER & JEFF BECHTOLD
 PCN TABLE 10/10/2023


 HRGreen.com
 1144 Professional Design Firm
 #154-01122


USER NAME = whood	DESIGNED = SLS	REVISED -
	CHECKED = RAT	REVISED -
PLOT SCALE =	DRAWN = WJH	REVISED -
PLOT DATE = 9/26/2023	CHECKED = AEU	REVISED -

STATE OF ILLINOIS
DEPARTMENT OF TRANSPORTATION

SIDEWALK VAULTS - 14 & 16 NORTH
BROADWAY AVENUE - AURORA ILLINOIS

SHEET NO. OF SHEETS

F.A. RTE.	SECTION	COUNTY	TOTAL SHEETS	SHEET NO.
		KANE	23	18
CONTRACT NO.				
ILLINOIS FED. AID PROJECT				

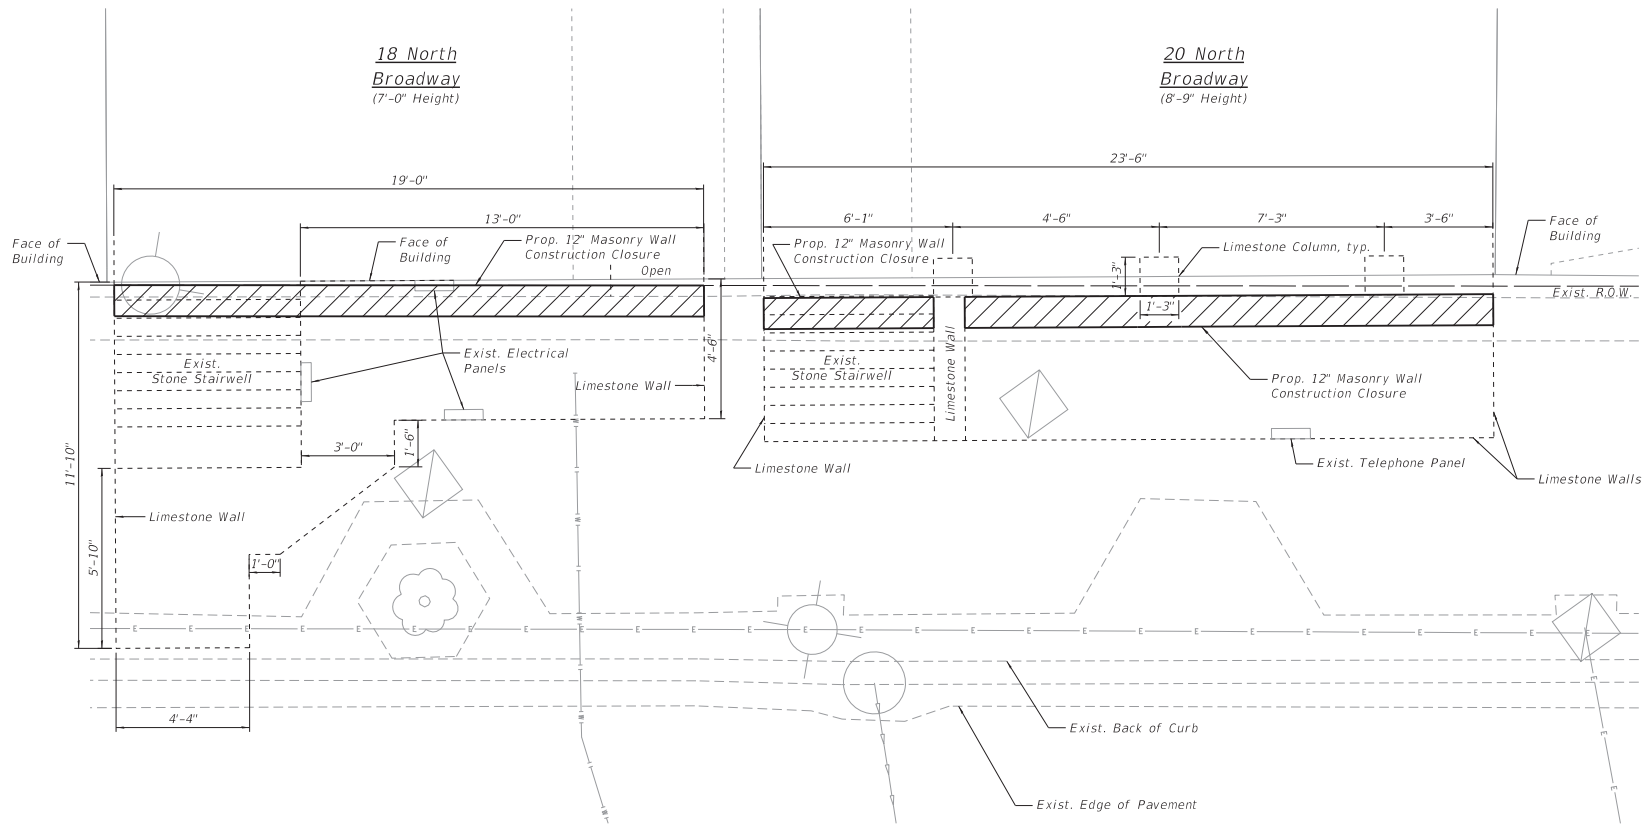

BILL OF MATERIAL
18 N. BROADWAY

ITEM	UNIT	TOTAL
Masonry Wall Construction	Sq. Ft.	133
Geocomposite Wall Drain (Special)	Sq. Yd.	19
Controlled Low Strength Material	Cu. Yd.	26
Sidewalk Removal (Special)	Sq. Ft.	16
Portland Cement Concrete Sidewalk 4 Inch	Sq. Ft.	16

BILL OF MATERIAL
20 N. BROADWAY

ITEM	UNIT	TOTAL
Masonry Wall Construction	Sq. Ft.	197
Geocomposite Wall Drain (Special)	Sq. Yd.	27
Controlled Low Strength Material	Cu. Yd.	30
Sidewalk Removal (Special)	Sq. Ft.	16
Portland Cement Concrete Sidewalk 4 Inch	Sq. Ft.	16

HRG PROJECT: ILL. 08/0225
 HRG ILLINOIS CONTRACT: 1514-011222
 PLOT: DRIVEWAY & SIDEWALK VAULTS FOR
 PCN: TABLE, 10/10/2023



HRGreen.com 1514-011222	USER NAME = whood	DESIGNED = SLS	REVISIONS
		CHECKED = RAT	REVISIONS
		DRAWN = WJH	REVISIONS
		CHECKED = AEU	REVISIONS

STATE OF ILLINOIS
DEPARTMENT OF TRANSPORTATION

SIDEWALK VAULTS – 18, & 20 NORTH
BROADWAY AVENUE – AURORA ILLINOIS


SHEET NO. OF SHEETS

F.A. SITE	SECTION	COUNTY	TOTAL SHEETS	SHEET NO.
		KANE	23	19
CONTRACT NO.				
ILLINOIS FED. AID PROJECT				



26 North
Broadway
(Vault previously sealed)

28 North
Broadway
(8'-9" Height)

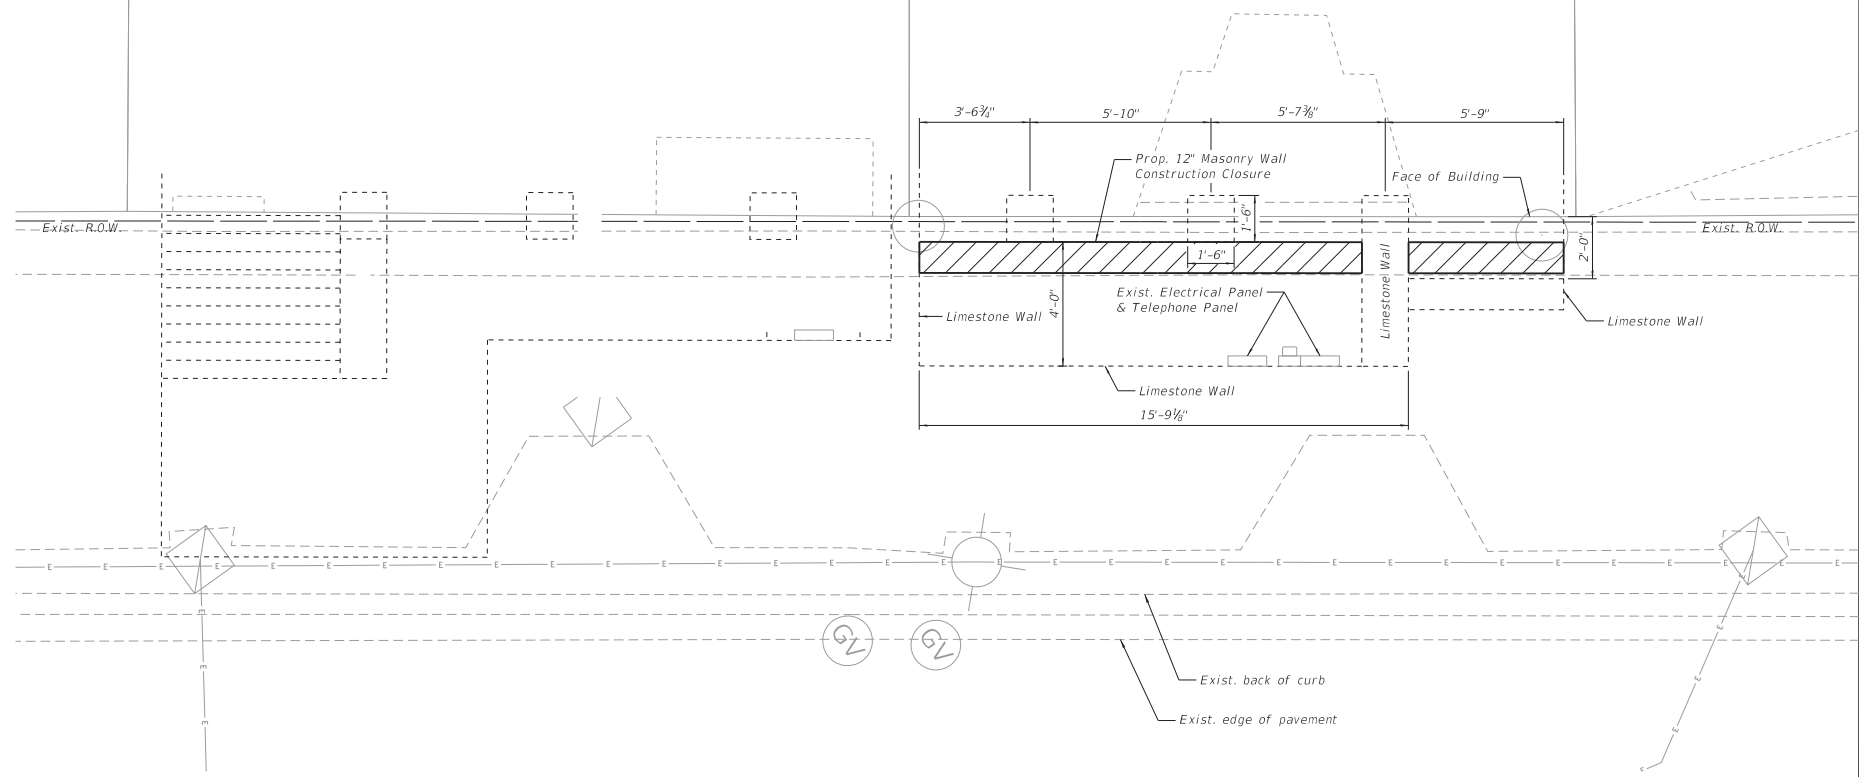

BILL OF MATERIAL
28 N. BROADWAY

ITEM	UNIT	TOTAL
Masonry Wall Construction	Sq. Ft.	169
Geocomposite Wall Drain (Special)	Sq. Yd.	24
Controlled Low Strength Material	Cu. Yd.	14
Sidewalk Removal (Special)	Sq. Ft.	16
Portland Cement Concrete Sidewalk 4 Inch	Sq. Ft.	16



HIG PROJECT NO. 080025
 HIG PROJ. CONTACT: Eric Schar, 312-353-2800
 PLOT DRIVER: J. Jeff MacPhee
 PLOT TABLE: jmacphee


 HRGreen.com
 1144 Professional Design Firm
 #184-01122


USER NAME = whood	DESIGNED = SLS	REVISED =
	CHECKED = RAT	REVISED =
PLOT SCALE =	DRAWN = WJH	REVISED =
PLOT DATE = 9/26/2023	CHECKED = AEU	REVISED =

STATE OF ILLINOIS
DEPARTMENT OF TRANSPORTATION

SIDEWALK VAULT – 28 NORTH
BROADWAY AVENUE – AURORA ILLINOIS

SHEET NO. OF SHEETS

F.A. RTE.	SECTION	COUNTY	TOTAL SHEETS	SHEET NO.
		KANE	23	21
CONTRACT NO.				
ILLINOIS FED. AID PROJECT				

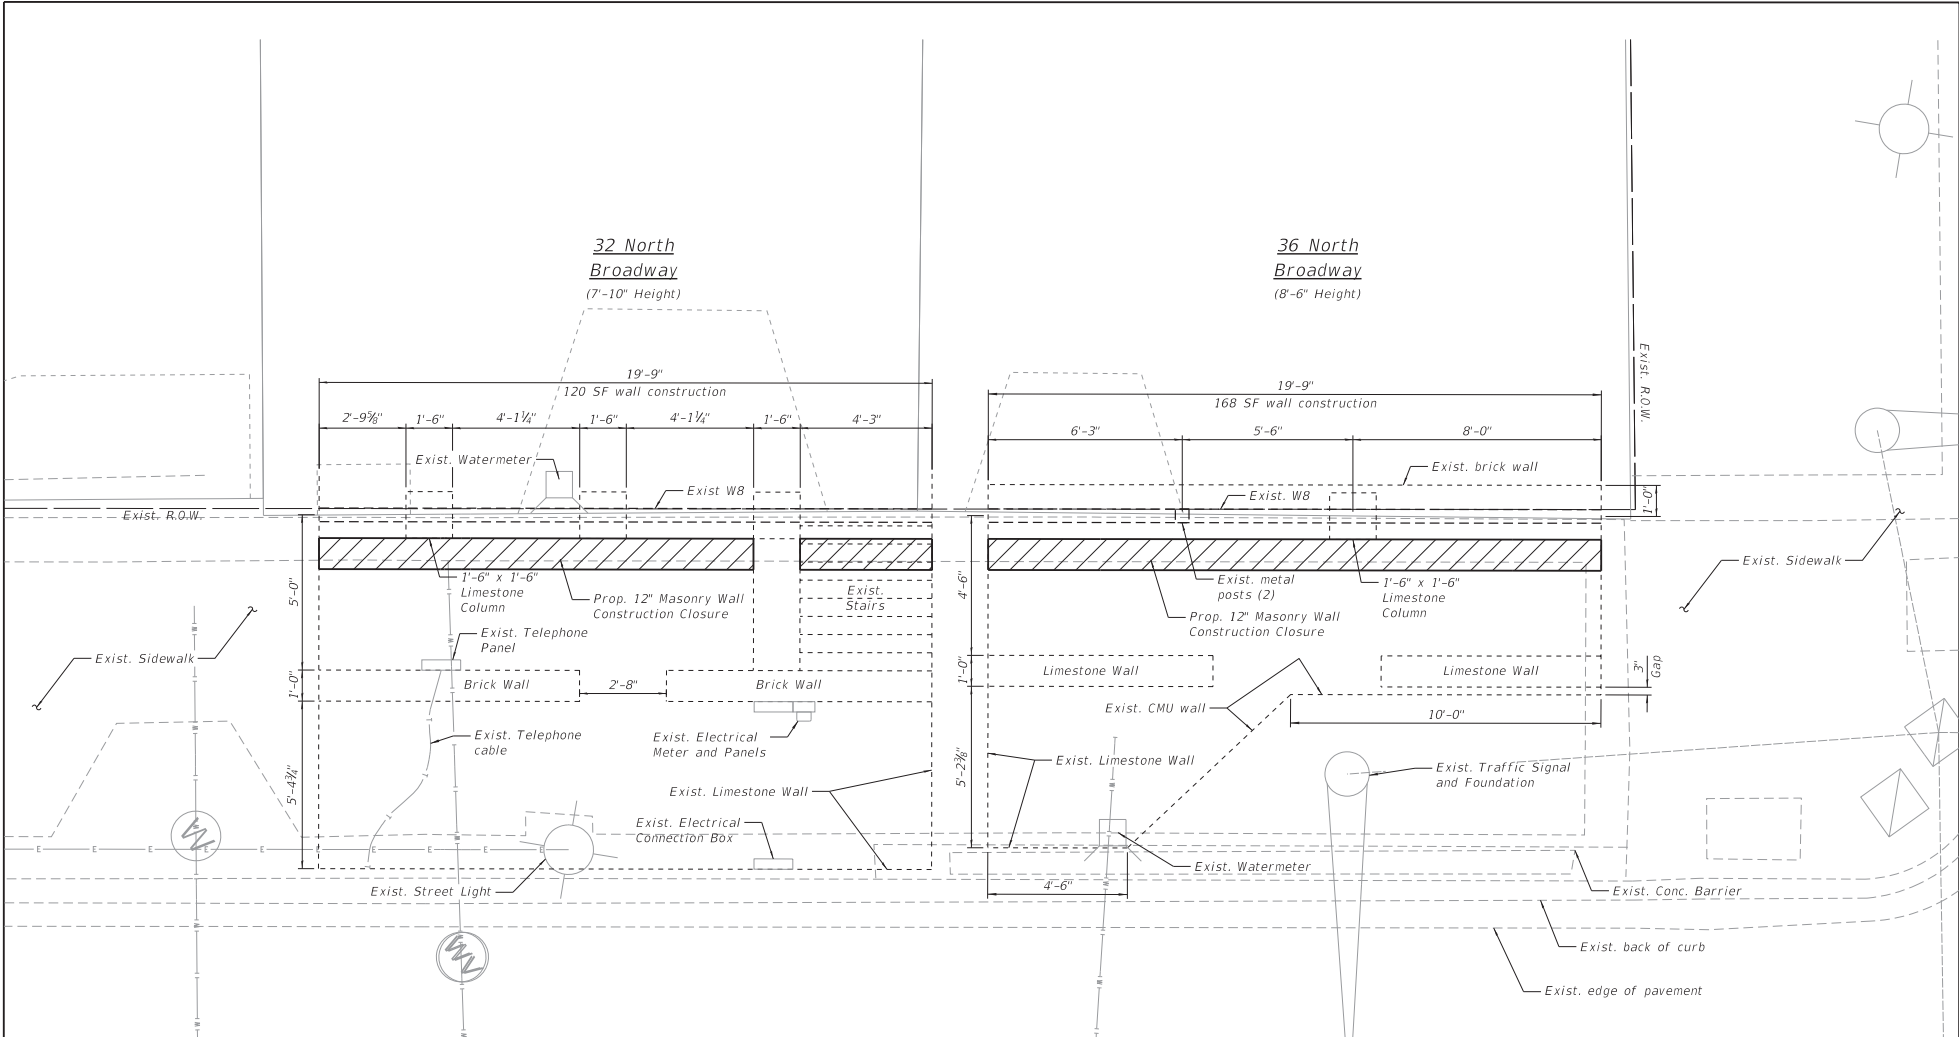

BILL OF MATERIAL
32 N. BROADWAY

ITEM	UNIT	TOTAL
Masonry Wall Construction	Sq. Ft.	155
Geocomposite Wall Drain (Special)	Sq. Yd.	22
Controlled Low Strength Material	Cu. Yd.	50
Sidewalk Removal (Special)	Sq. Ft.	16
Portland Cement Concrete Sidewalk 4 Inch	Sq. Ft.	16

BILL OF MATERIAL
36 N. BROADWAY

ITEM	UNIT	TOTAL
Masonry Wall Construction	Sq. Ft.	168
Geocomposite Wall Drain (Special)	Sq. Yd.	24
Controlled Low Strength Material	Cu. Yd.	32
Sidewalk Removal (Special)	Sq. Ft.	16
Portland Cement Concrete Sidewalk 4 Inch	Sq. Ft.	16

HRG PROJECT NO. 20160225
 HRG PROJECT CONTRACT NO. 150-01222
 PLOT DRIVER: SLD, JDF, MCH, JPH
 PLOT TABLE: plot_driver.tbl



USER NAME = whood	DESIGNED = SLS	REVISED =
	CHECKED = RAT	REVISED =
PLOT SCALE =	DRAWN = WJH	REVISED =
PLOT DATE = 9/26/2023	CHECKED = AEU	REVISED =

STATE OF ILLINOIS
DEPARTMENT OF TRANSPORTATION

SIDEWALK VAULTS - 32 & 36 NORTH
BROADWAY AVENUE - AURORA ILLINOIS

SHEET NO. OF SHEETS

F.A. RTE.	SECTION	COUNTY	TOTAL SHEETS	SHEET NO.
		KANE	23	22
CONTRACT NO.				
ILLINOIS FED. AID PROJECT				

