


PROJECT LOCATION MAP





OTE: 2016 AERIAL PHOTOGRAPHY

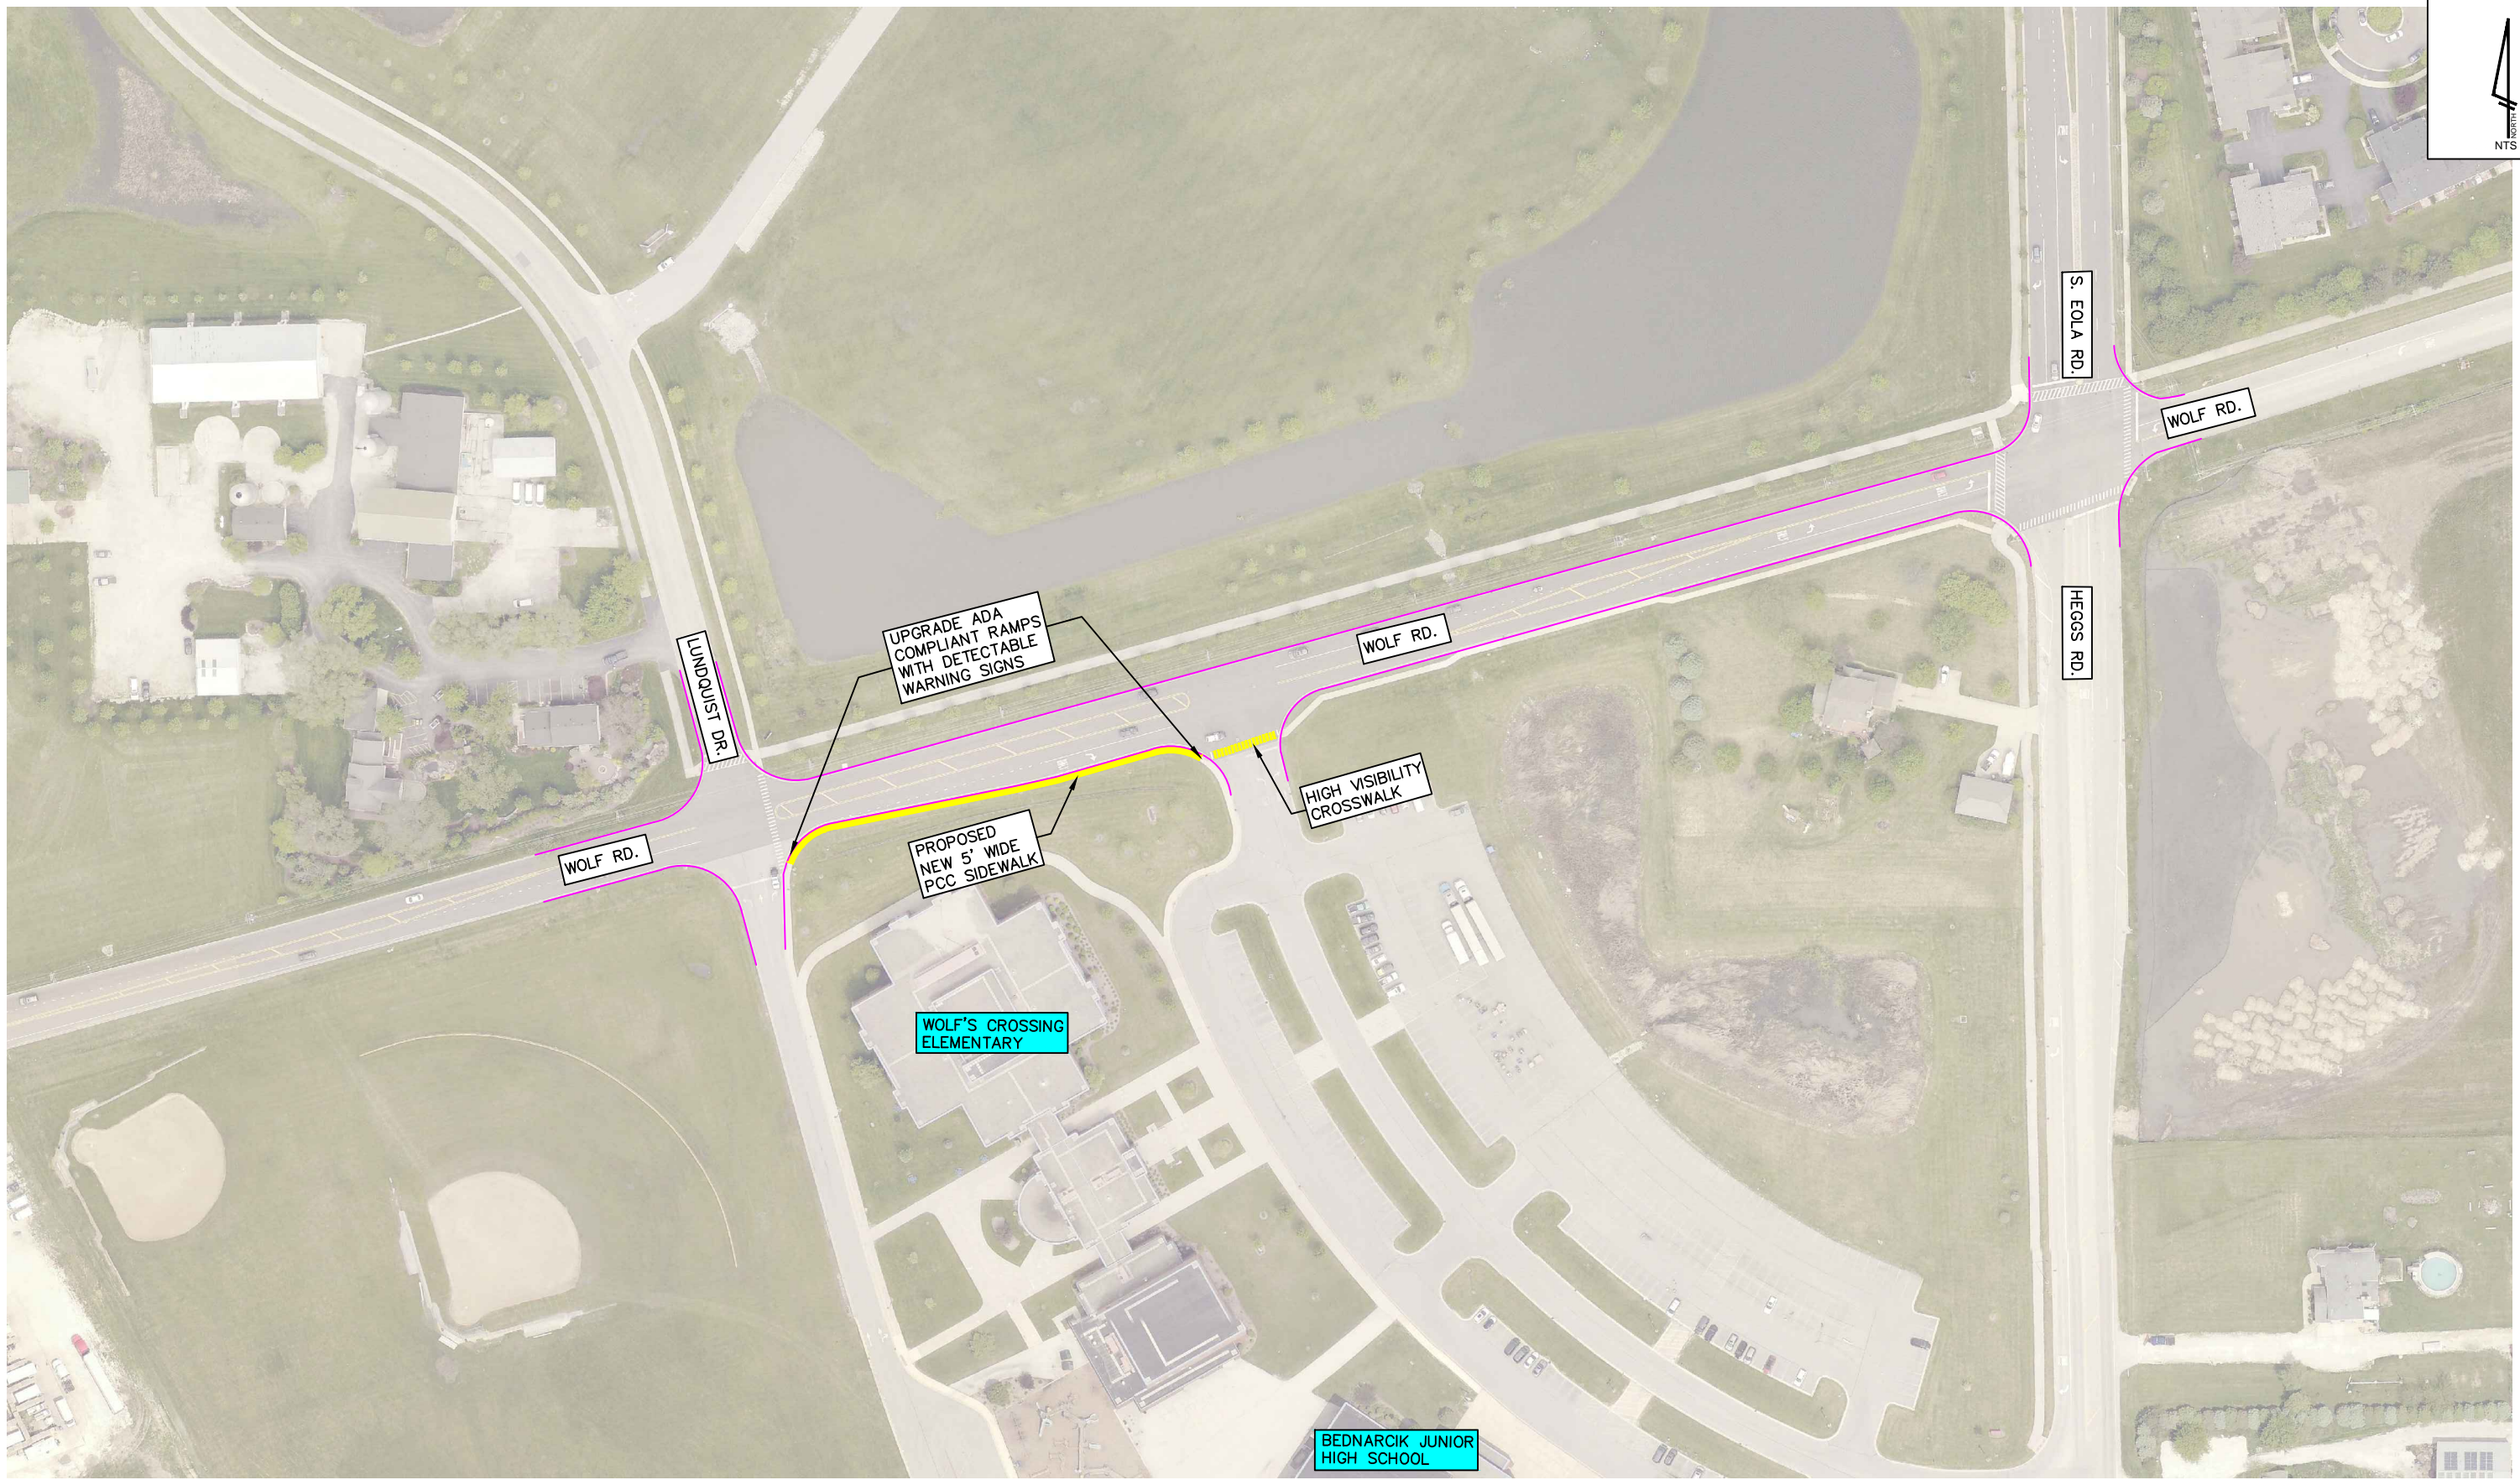

CITY OF AURORA
ENGINEERING DIVISION
44 EAST DOWNER PLACE

REVISIONS:			PROJECT		SHEET NUMBER	
			SAFE ROUTES TO SCHOOL		1	
DESIGNED BY: RRA	CHECKED BY: RRA	SCALE: NTS	SHEET TITLE			TOTAL SHEETS
DRAWN BY: AH	APPROVED BY: RRA	DATE: 9/2021	SD 308 - WOLF'S CROSSING ROAD SIDEWALK INSTALL		4	

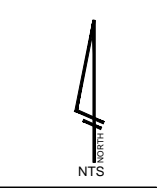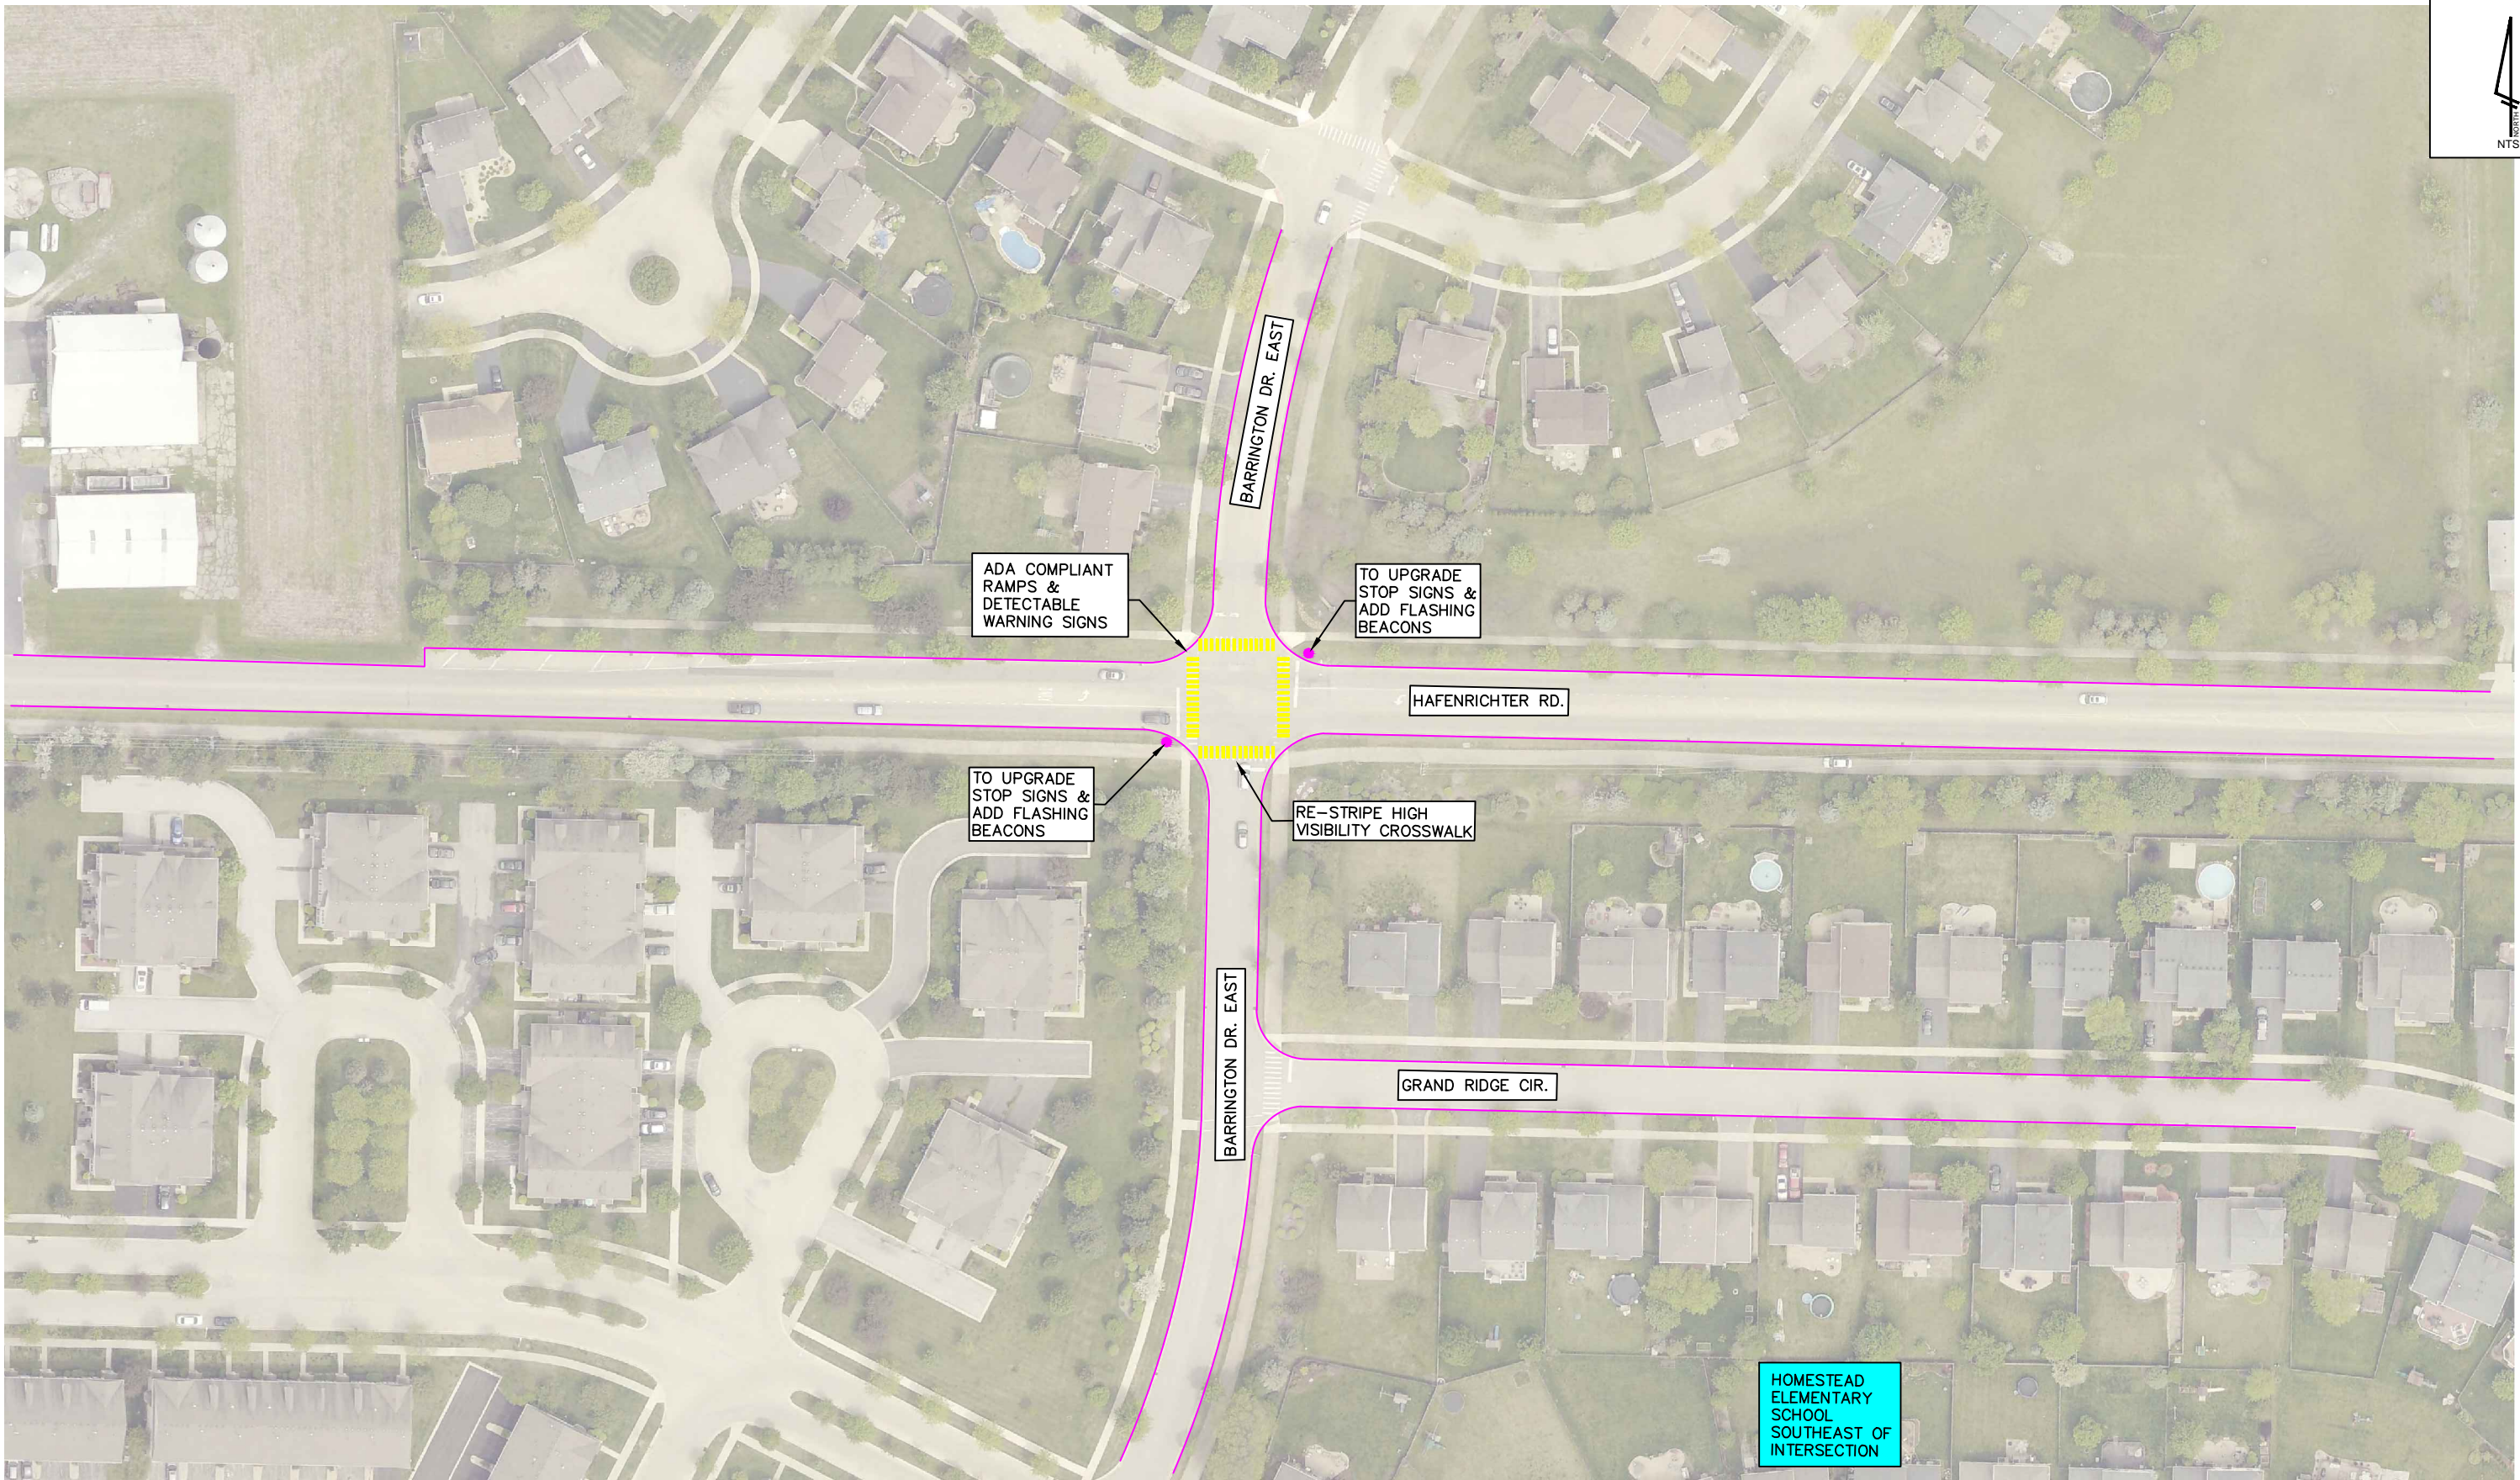


OTE: 2016 AERIAL PHOTOGRAPHY



CITY OF AURORA
ENGINEERING DIVISION
44 EAST DOWNER PLACE

REVISIONS:			PROJECT		SAFE ROUTES TO SCHOOL		SHEET NUMBER	
							2	
DESIGNED BY: RRA	CHECKED BY: RRA	SCALE: NTS	SHEET TITLE	SD 308 - HAFENRICHTER RD @ BARRINGTON DR. E				TOTAL SHEETS
DRAWN BY: AH	APPROVED BY: RRA	DATE: 9/2021						4

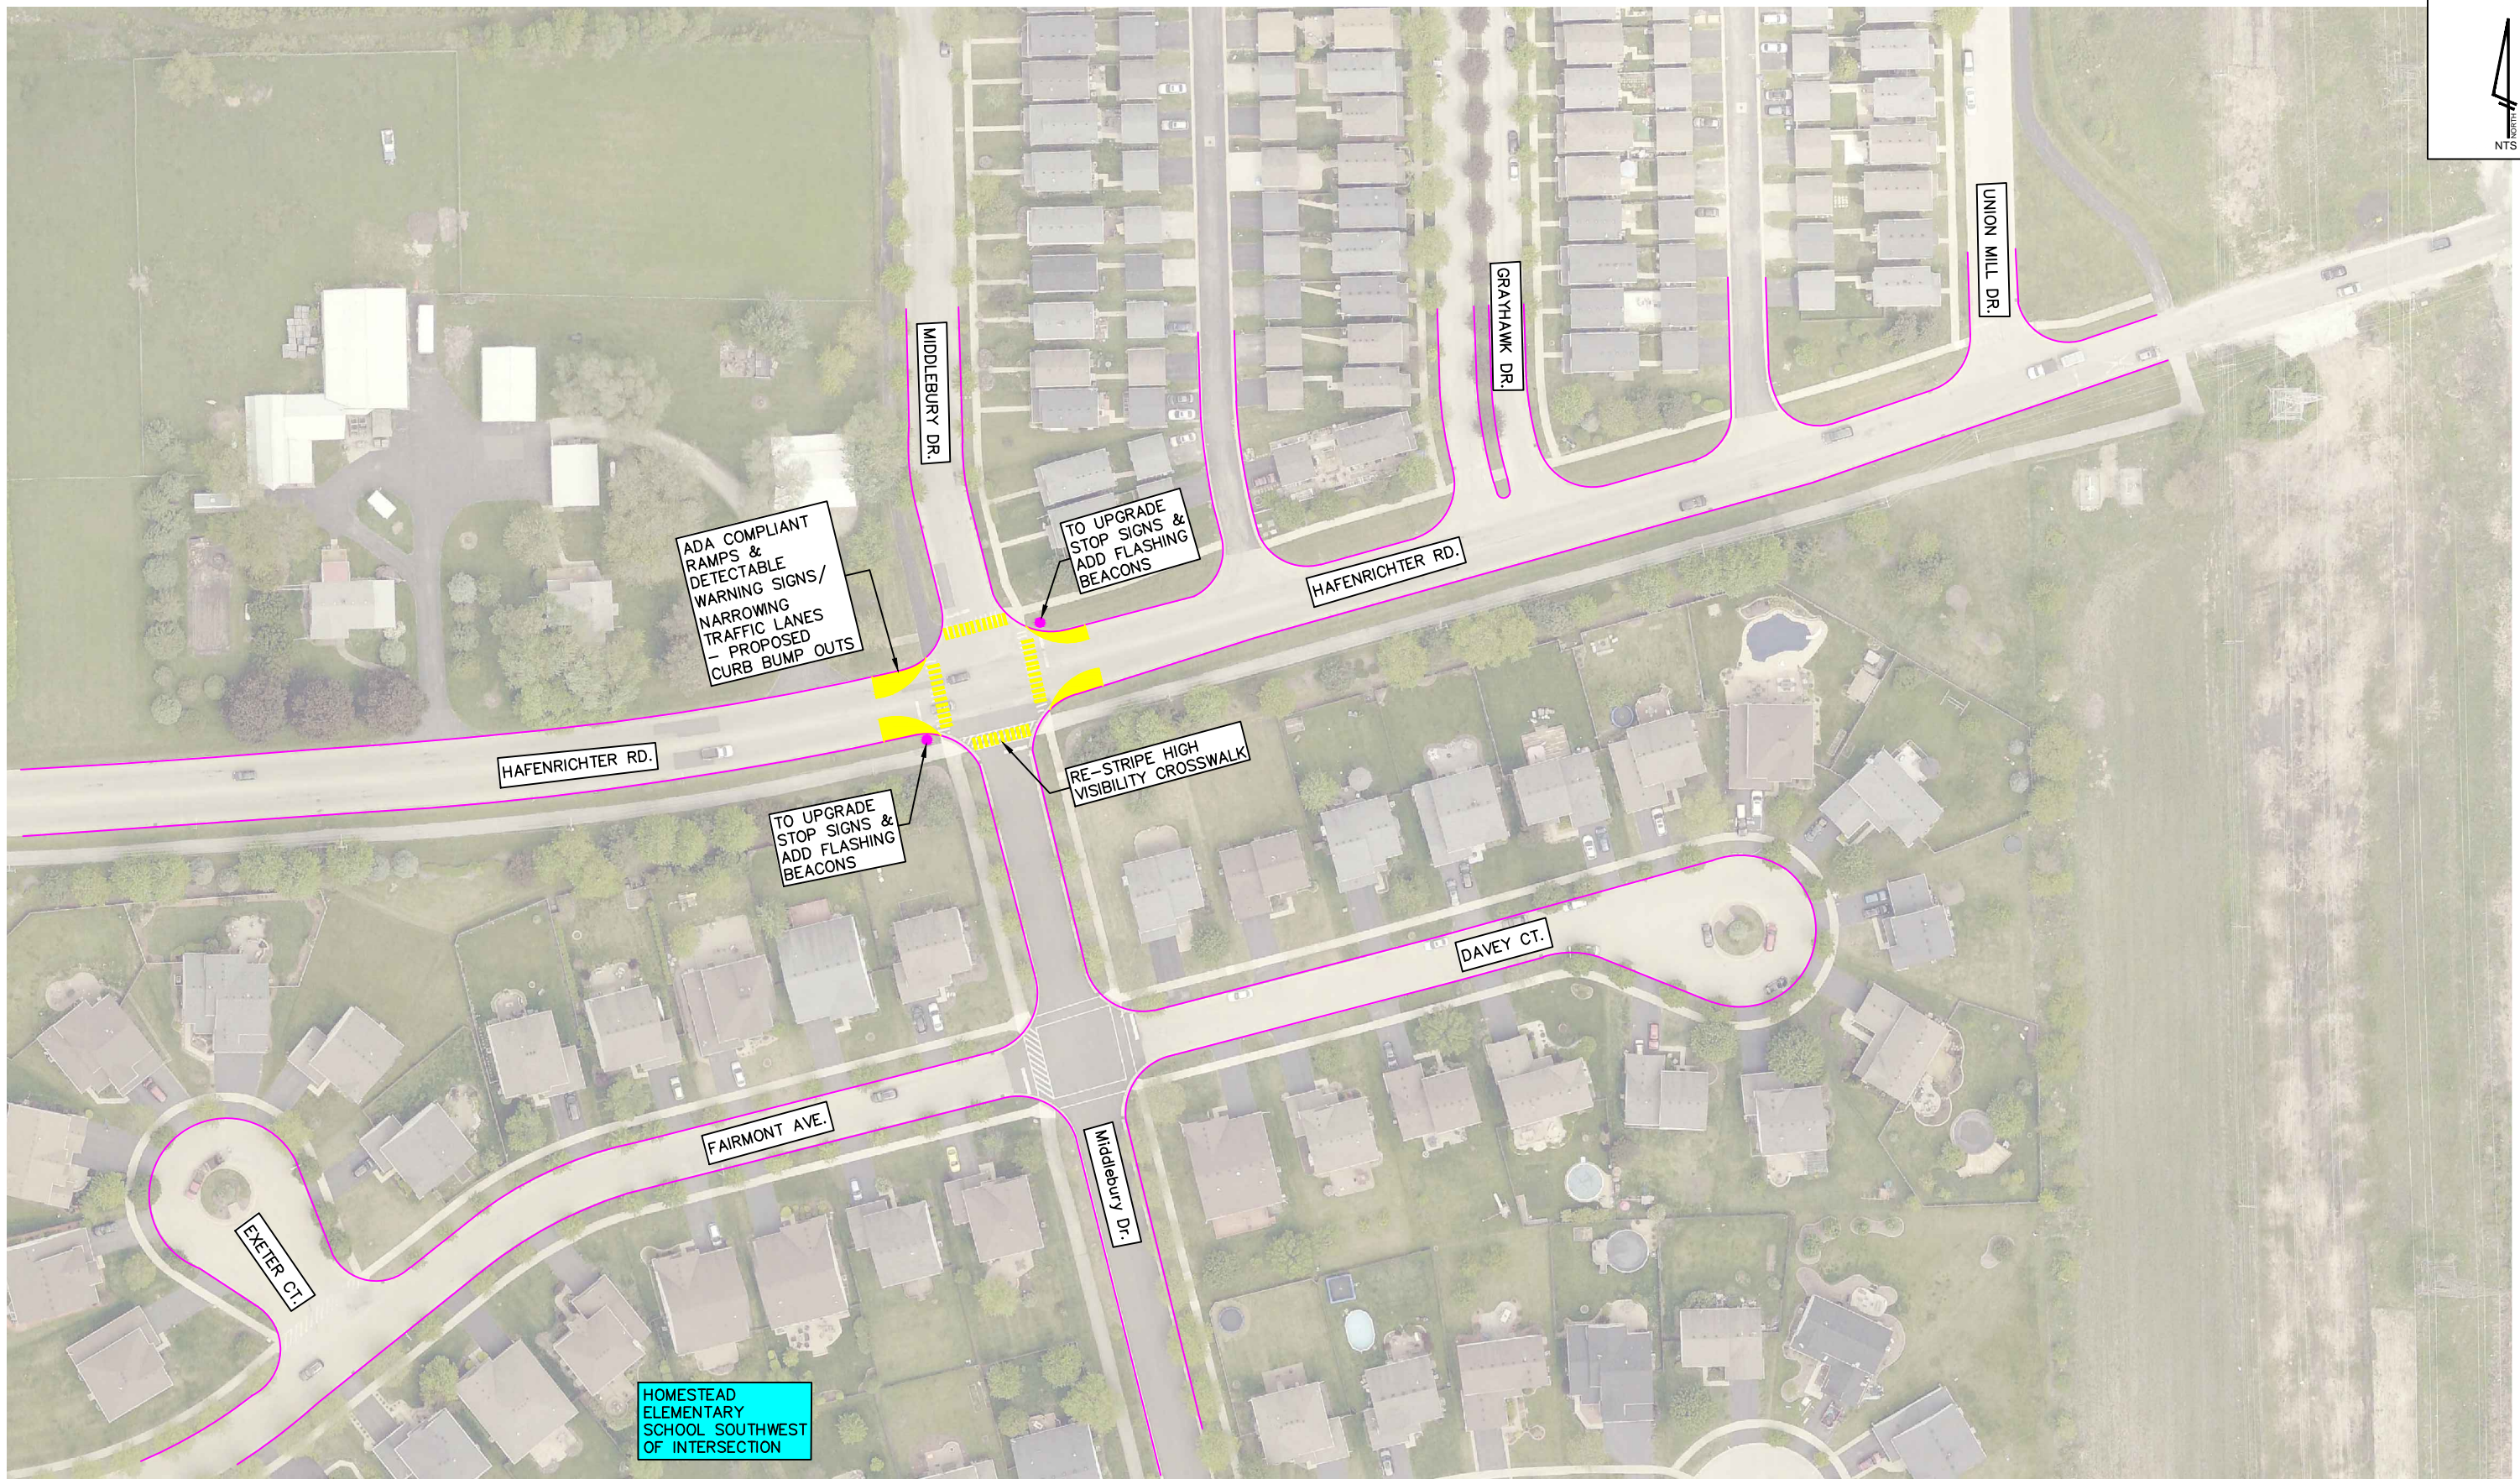

OTE: 2016 AERIAL PHOTOGRAPHY



CITY OF AURORA
ENGINEERING DIVISION
44 EAST DOWNER PLACE

REVISIONS:

DESIGNED BY: RRA CHECKED BY: RRA SCALE: NTS
DRAWN BY: AH APPROVED BY: RRA DATE: 9/2021

PROJECT

SAFE ROUTES TO SCHOOL

SHEET TITLE


SD 308 - HAFENRICHTER RD @ MIDDLEBURY DR.

SHEET NUMBER

3

TOTAL SHEETS

4

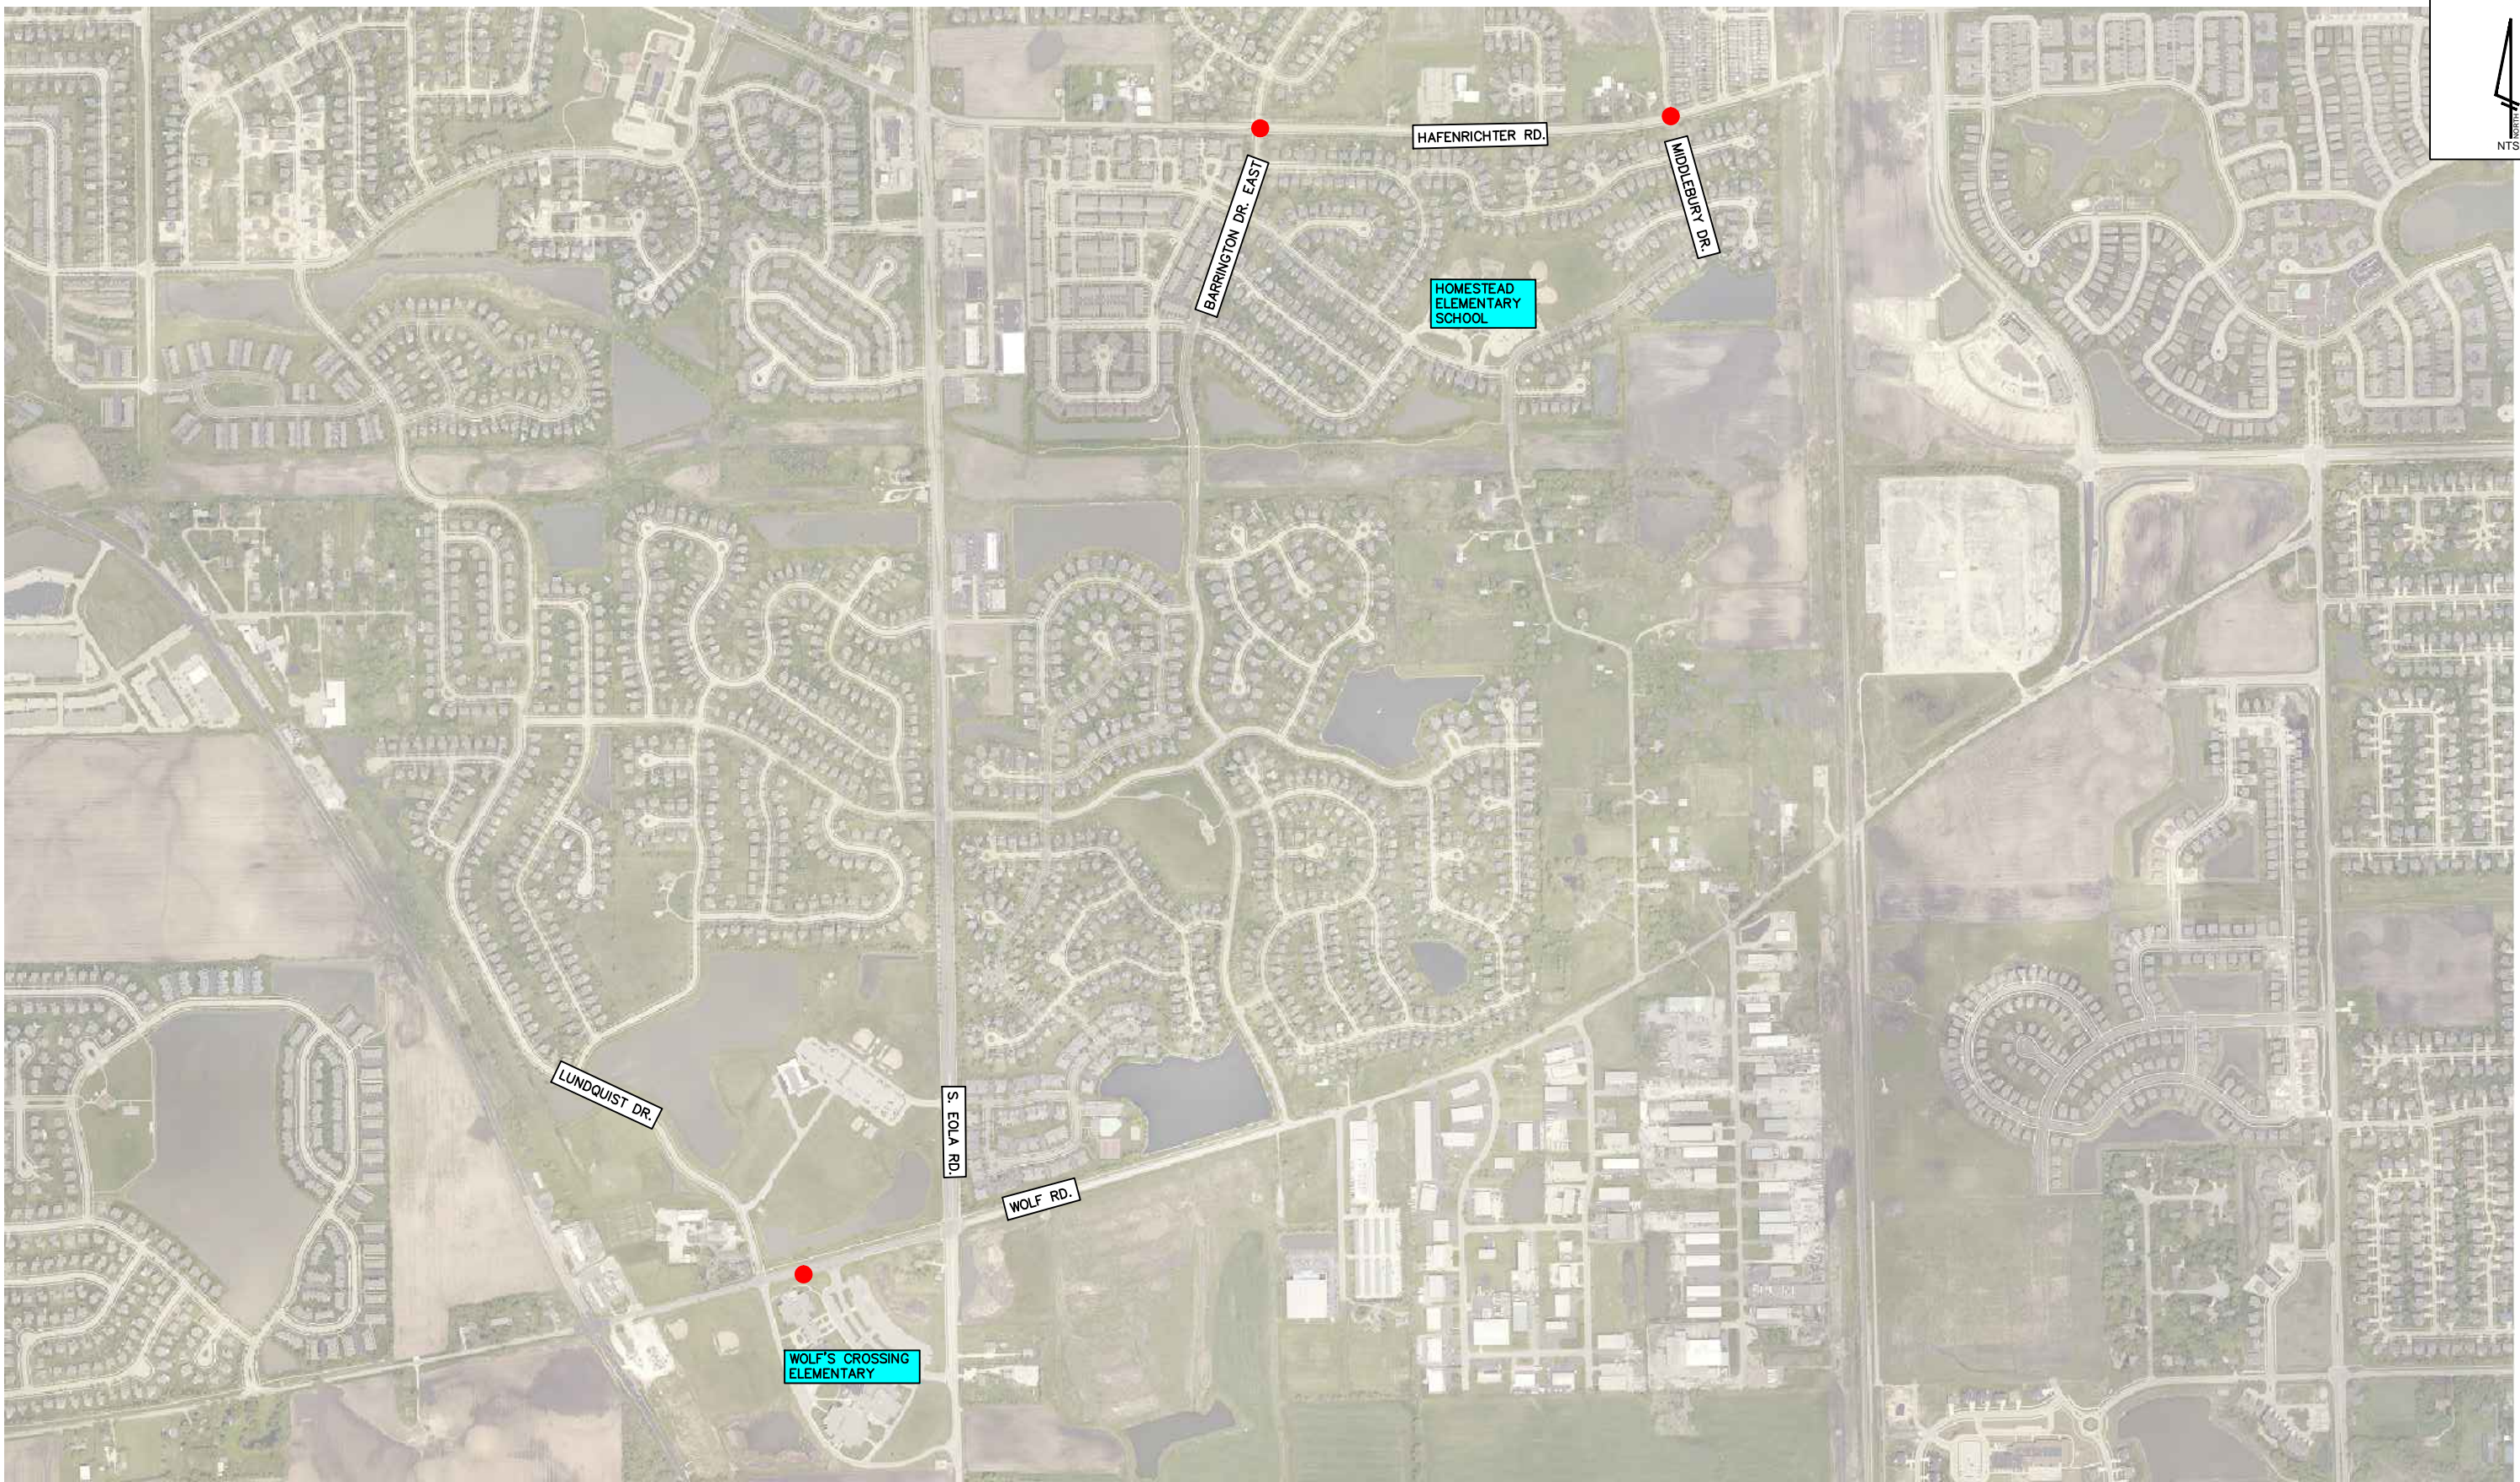

OTE: 2016 AERIAL PHOTOGRAPHY



CITY OF AURORA
ENGINEERING DIVISION
44 EAST DOWNER PLACE

REVISIONS:			
DESIGNED BY: RRA	CHECKED BY: RRA	SCALE: NTS	
DRAWN BY: AH	APPROVED BY: RRA	DATE: 9/2021	

PROJECT	SAFE ROUTES TO SCHOOL
SHEET TITLE	SD 308 -OVERALL LOCATION MAP

SHEET NUMBER	4
TOTAL SHEETS	4