

Bid 21-52
Downtown Bike Path Rehabilitation
Bid opening: August 2, 2021

ADDENDUM NO. 1
Page 1 of 9

TO: All Bidders

FROM: Engineering Division, City of Aurora

DATE: July 26, 2021

THIS ADDENDUM FORMS A PART OF THE BIDDING AND CONTRACT DOCUMENTS.

1. The pay item for Hot-Mix Asphalt Surface Course, Mix "D", N50 has been added to the bid schedule in both Options for the 3" HMA replacement.
2. The median removal and replacement at Gale Street have been eliminated and will be done by Others. The plan set has been updated to show it being done by Others. Also pay items were eliminated for Median Removal; PCC Median, 6"; PCC Sidewalk, 6". The Brick Removal and Replacement pay item area has been reduced.
3. A new plan set has been provided which now includes an aerial overlay. Notes were added for the median removal and replacement by others at Gale Street and the existing concrete driveways to remain and be colored with MMA and striped with MMAX.
4. The letters and symbols and striping will be allowed to be an approved equal of MMAX.
5. The bike path pavement markings shall conform to Chapter 9C Markings of the Manual of Uniform Traffic Control Devices for Streets and Highways (MUTCD). The bike symbol and arrow pay items for both options shall consist of a 72" Bike Symbol (non- helmet version) and 72" arrow per the spacing shown in Figure 9C-3, A – Bike Symbol of the MUTCD. The bike symbol shall be 40" x 72" (5.0 sf) and the arrow shall be 24" x 72" (5.0 sf).
6. The 4" yellow pavement markings shall be a 3' dash and 9' skip per MUTCH Chapter 9C in all areas except the roadway intersections. The 4" yellow pavement markings pay item quantity have been modified to reflect this change.
7. A revised bid schedule is attached to address all items in this addendum.
8. All questions shall be received by Thursday, July 29th, 2021 so that an addendum can be issued by Friday, July 30th, 2021. No questions will be answered after Thursday, July 29th, 2021.

**Downtown Bike Path Rehabilitation
ADDENDUM NO. 1, PAGE 2 of 9**

Sincerely,

A handwritten signature in blue ink, appearing to read "John D. Hoffmann".

John D. Hoffmann, P.E.
Engineering Coordinator
City of Aurora Engineering Division

PLEASE ACKNOWLEDGE RECEIPT OF THIS ADDENDUM BY FILLING OUT THE FOLLOWING AND SENDING AN ORIGINAL OR FAX COPY OF THIS SHEET TO THE CITY OF AURORA ENGINEERING DIVISION AT 630/256-3229 OR PREFERRABLY BY E-MAIL AT hoffmannj@aurora.il.us IMMEDIATELY UPON RECIEPT.

COMPANY NAME_____

SIGNATURE OF COMPANY REPRESENTATIVE_____



**Schedule of Prices
Downtown Bike Path Rehabilitation
Bid 21-52**

Route	River Street - North Avenue to Downer Place
County	Kane
Local Agency	City of Aurora

(For complete information covering these items, see plans and specifications)

ADDENDUM NO. 1: OPTION 1 - 3" MILL & HMA REPLACEMENT					
<u>NO.</u>	<u>ITEM</u>	<u>UNIT</u>	<u>QUANTITY</u>	<u>UNIT COST</u>	<u>AMOUNT</u>
1	BITUMINOUS MATERIALS (TACK COAT)	POUND	1,000		
2	HMA MILLING, 3"	SY	2,180		
3	HOT-MIX ASPHALT SURFACE COURSE, MIX "D", N50	TON	376		
4	CLASS D PATCHES, 6"	SY	110		
5	MMA PAVEMENT COLORIZATION, GREEN	SY	2,250		
6	MMA AREA MARKING, BIKE SYMBOL, WHITE	EA	13		
7	MMA AREA MARKING, BIKE PATH ARROW, WHITE	EA	13		
8	MMA AREA MARKINGS, YELLOW, 4"	LF	614		
9	BRICK REMOVAL AND REPLACEMENT	SF	50		
10	PCC SIDEWALK REMOVAL AND REPLACEMENT, 6"	SF	100		
11	COMBINATION PCC CURB AND GUTTER REMOVAL AND REPLACEMENT	LF	75		
12	STORM MANHOLE LID REPLACEMENT	EA	1		
13	SEEDING- AURORA MIX	SY	25		
14	ITEMS ORDERED BY ENGINEER	Allowance	1	\$25,000.00	\$25,000.00
15	TRAFFIC CONTROL AND PROTECTION	LS	1		
Bidder's Total Proposal for Making Option 1 Improvements =					




**Schedule of Prices
Downtown Bike Path Rehabilitation
Bid 21-52**

Route	River Street - North Avenue to Downer Place
County	Kane
Local Agency	City of Aurora

ADDENDUM NO. 1: OPTION 2 - HMA MILL & WHITE TOPPING					
NO.	ITEM	UNIT	QUANTITY	UNIT COST	AMOUNT
16	BITUMINOUS MATERIALS (TACK COAT)	POUND	1,000		
17	HMA MILLING, 3"	SY	70		
18	HMA MILLING, 5"	SY	1,560		
19	HMA MILLING, 6"	SY	520		
20	HOT-MIX ASPHALT SURFACE COURSE, MIX "D", N50	TON	19		
21	CLASS D PATCHES, 6"	SY	100		
22	PCC WHITE TOPPING, 5"	SF	14,040		
23	PCC WHITE TOPPING, 6"	SF	4,680		
24	MMA PAVEMENT COLORIZATION, GREEN	SY	170		
25	MMA AREA MARKINGS, YELLOW, 4"	LF	18		
26	EPOXY PAVEMENT MARKINGS, BIKE SYMBOL, WHITE	EA	13		
27	EPOXY PAVEMENT MARKINGS, BIKE PATH ARROW, WHITE	EA	13		
28	EPOXY PAVEMENT MARKINGS, YELLOW, 4"	LF	596		
29	BRICK REMOVAL AND REPLACEMENT	SF	50		
30	PCC SIDEWALK REMOVAL AND REPLACEMENT, 6"	SF	100		
31	COMBINATION PCC CURB AND GUTTER REMOVAL AND REPLACEMENT	LF	75		
32	STORM MANHOLE LID REPLACEMENT	EA	1		
33	SEEDING- AURORA MIX	SY	25		
34	ITEMS ORDERED BY ENGINEER	Allowance	1	\$25,000.00	\$25,000.00
35	TRAFFIC CONTROL AND PROTECTION	LS	1		
Bidder's Total Proposal for Making Option 2 Improvements =					

DOWNTOWN BIKE PATH REHABILITATION

JULY, 2021

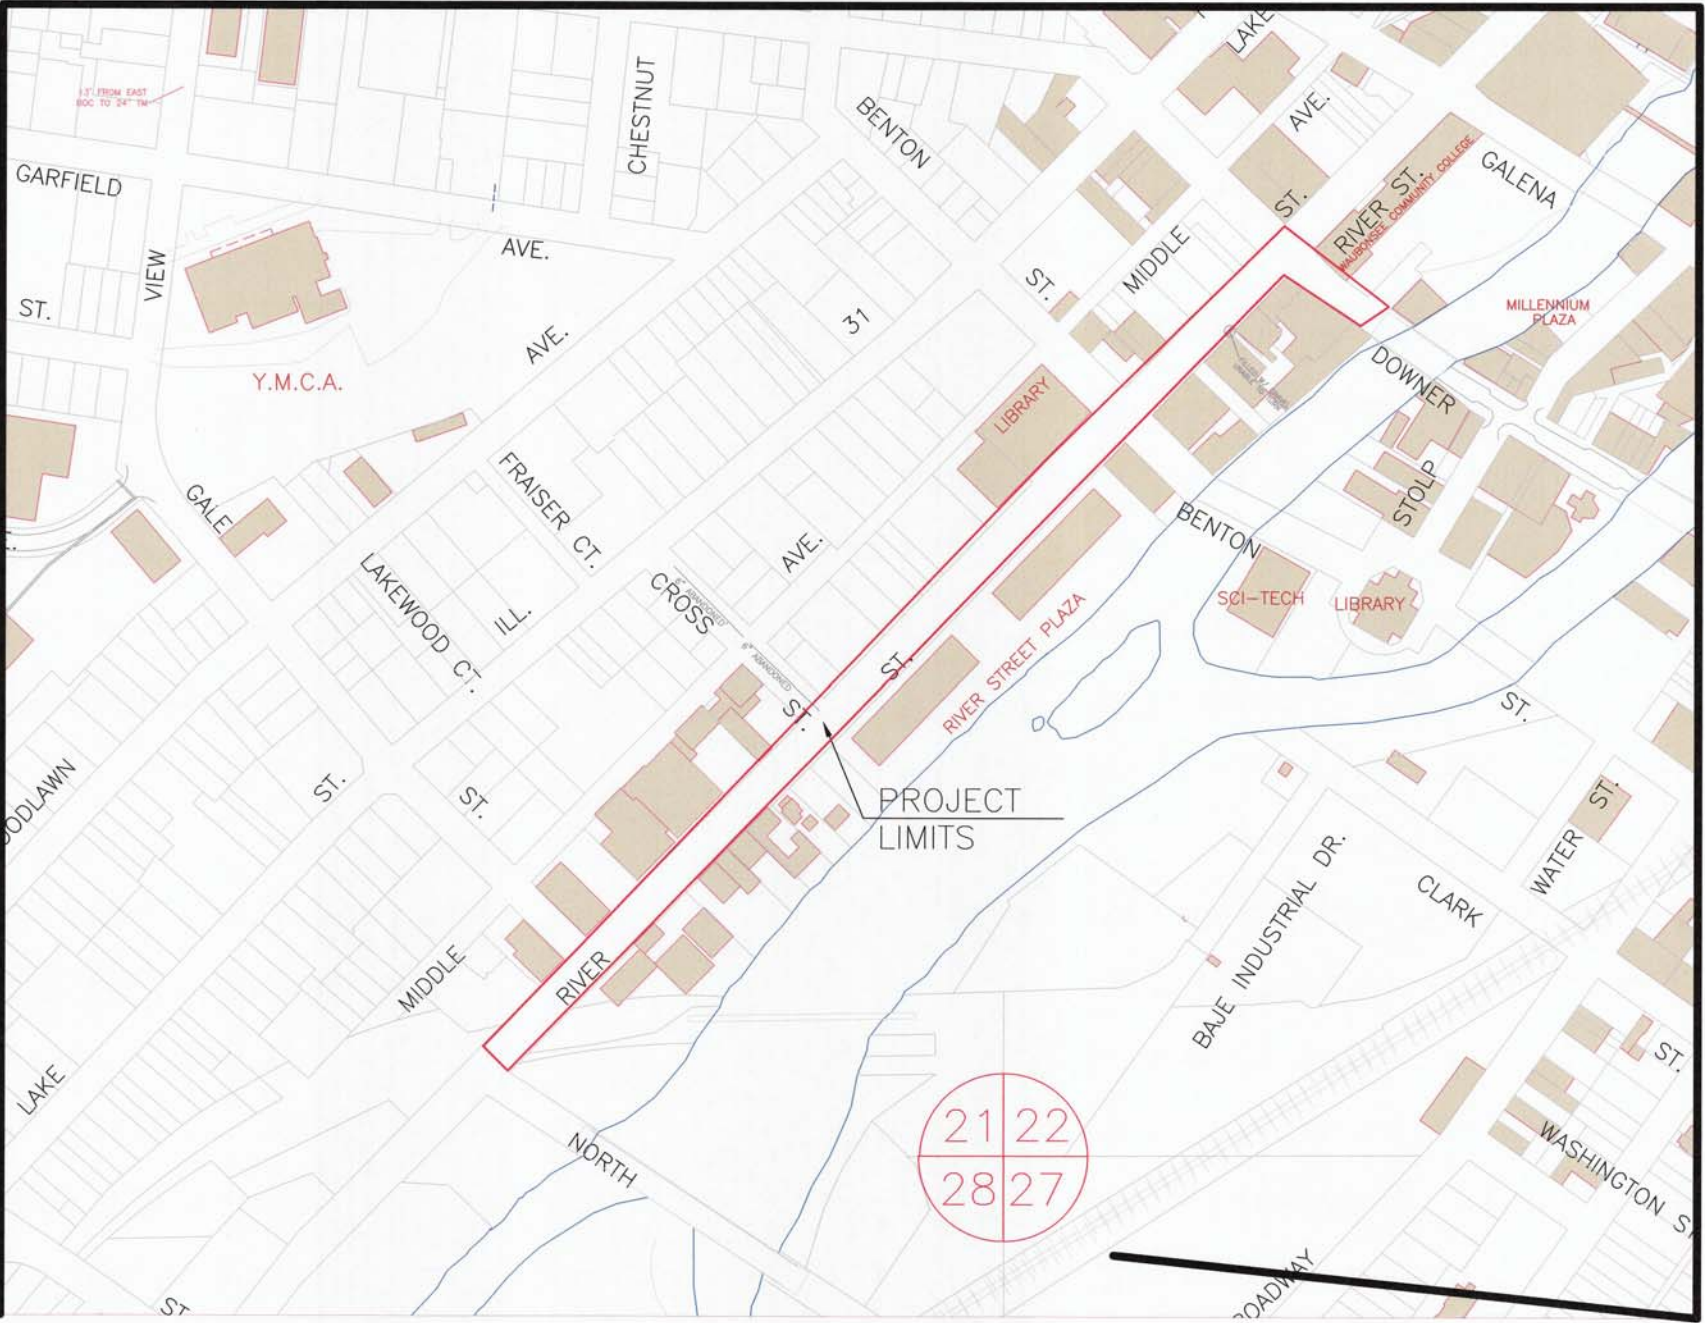

LEGEND

EXISTING	PROPOSED
SANITARY SEWER	
STORM SEWER	
WATERMAIN	
GAS LINE	
TELEPHONE LINE	
ELECTRIC LINE	
FENCE	
INDEX CONTOUR	
INTERMEDIATE CONTOUR	
EDGE OF PAVEMENT	
CURB AND GUTTER	
RIGHT-OF-WAY	
SANITARY MANHOLE	
SANITARY CLEANOUT	
STORM MANHOLE	
CATCH BASIN	
INLET	
FLARED END SECTION	
FIRE HYDRANT	
VALVE VAULT	
VALVE BOX	
STREET LIGHT	
POWER POLE	
STREET SIGN	
ELECTRIC BOX	
TELEPHONE BOX	
TELEPHONE MANHOLE	
B-BOX	
GAS VALVE	
TRAFFIC HANDHOLE	
ELECTRIC HANDHOLE	
MAILBOX	
PARKING METER	
TREE W/ DIAMETER	
UTILITY CROSSING	
SPOT ELEVATION	
TOP OF CURB ELEVATION	
TOP OF FOUNDATION ELEVATION	
GUTTER ELEVATION	
PAVEMENT ELEVATION	
FORCE MAIN	
UNDERDRAIN	
OVERHEAD LINE	
CABLE TV LINE	
HIGH WATER LEVEL	
NORMAL WATER LEVEL	
PAVEMENT FLOW DIRECTION	
EXPLORATORY EXCAVATION LOCATION	
ADDRESS	
SANITARY MANHOLE REHABILITATION NUMBER	
SOIL BORING LOCATION WITH IDENTIFICATION NUMBER & ELEVATION	
STRUCTURE TO BE REMOVED	
PLUG EXISTING PIPE	

INDEX OF SHEETS

- 1 COVER SHEET
- 2-5 PLAN VIEWS

PLANS PREPARED BY:

CITY OF AURORA

DEPARTMENT OF PUBLIC WORKS, DIVISION OF ENGINEERING
77 S. BROADWAY AVE. - AURORA, IL


PHONE: 630-256-3200 FAX: 630-256-3229

REVISIONS:


DESIGNED BY: JDH	DRAWN BY: JJ/JDH	CHECKED BY: JMB	APPROVED BY: JMB	HORIZ. SCALE: N/A	VERT. SCALE: N/A	DATE: JULY 2021
------------------	------------------	-----------------	------------------	-------------------	------------------	-----------------


JOHN D. HOFFMAN
063831
LICENSED PROFESSIONAL ENGINEER
OF ILLINOIS
ENGINEER No. 062-63831
LICENSE EXPIRES NOVEMBER 30, 2021

7-20-21

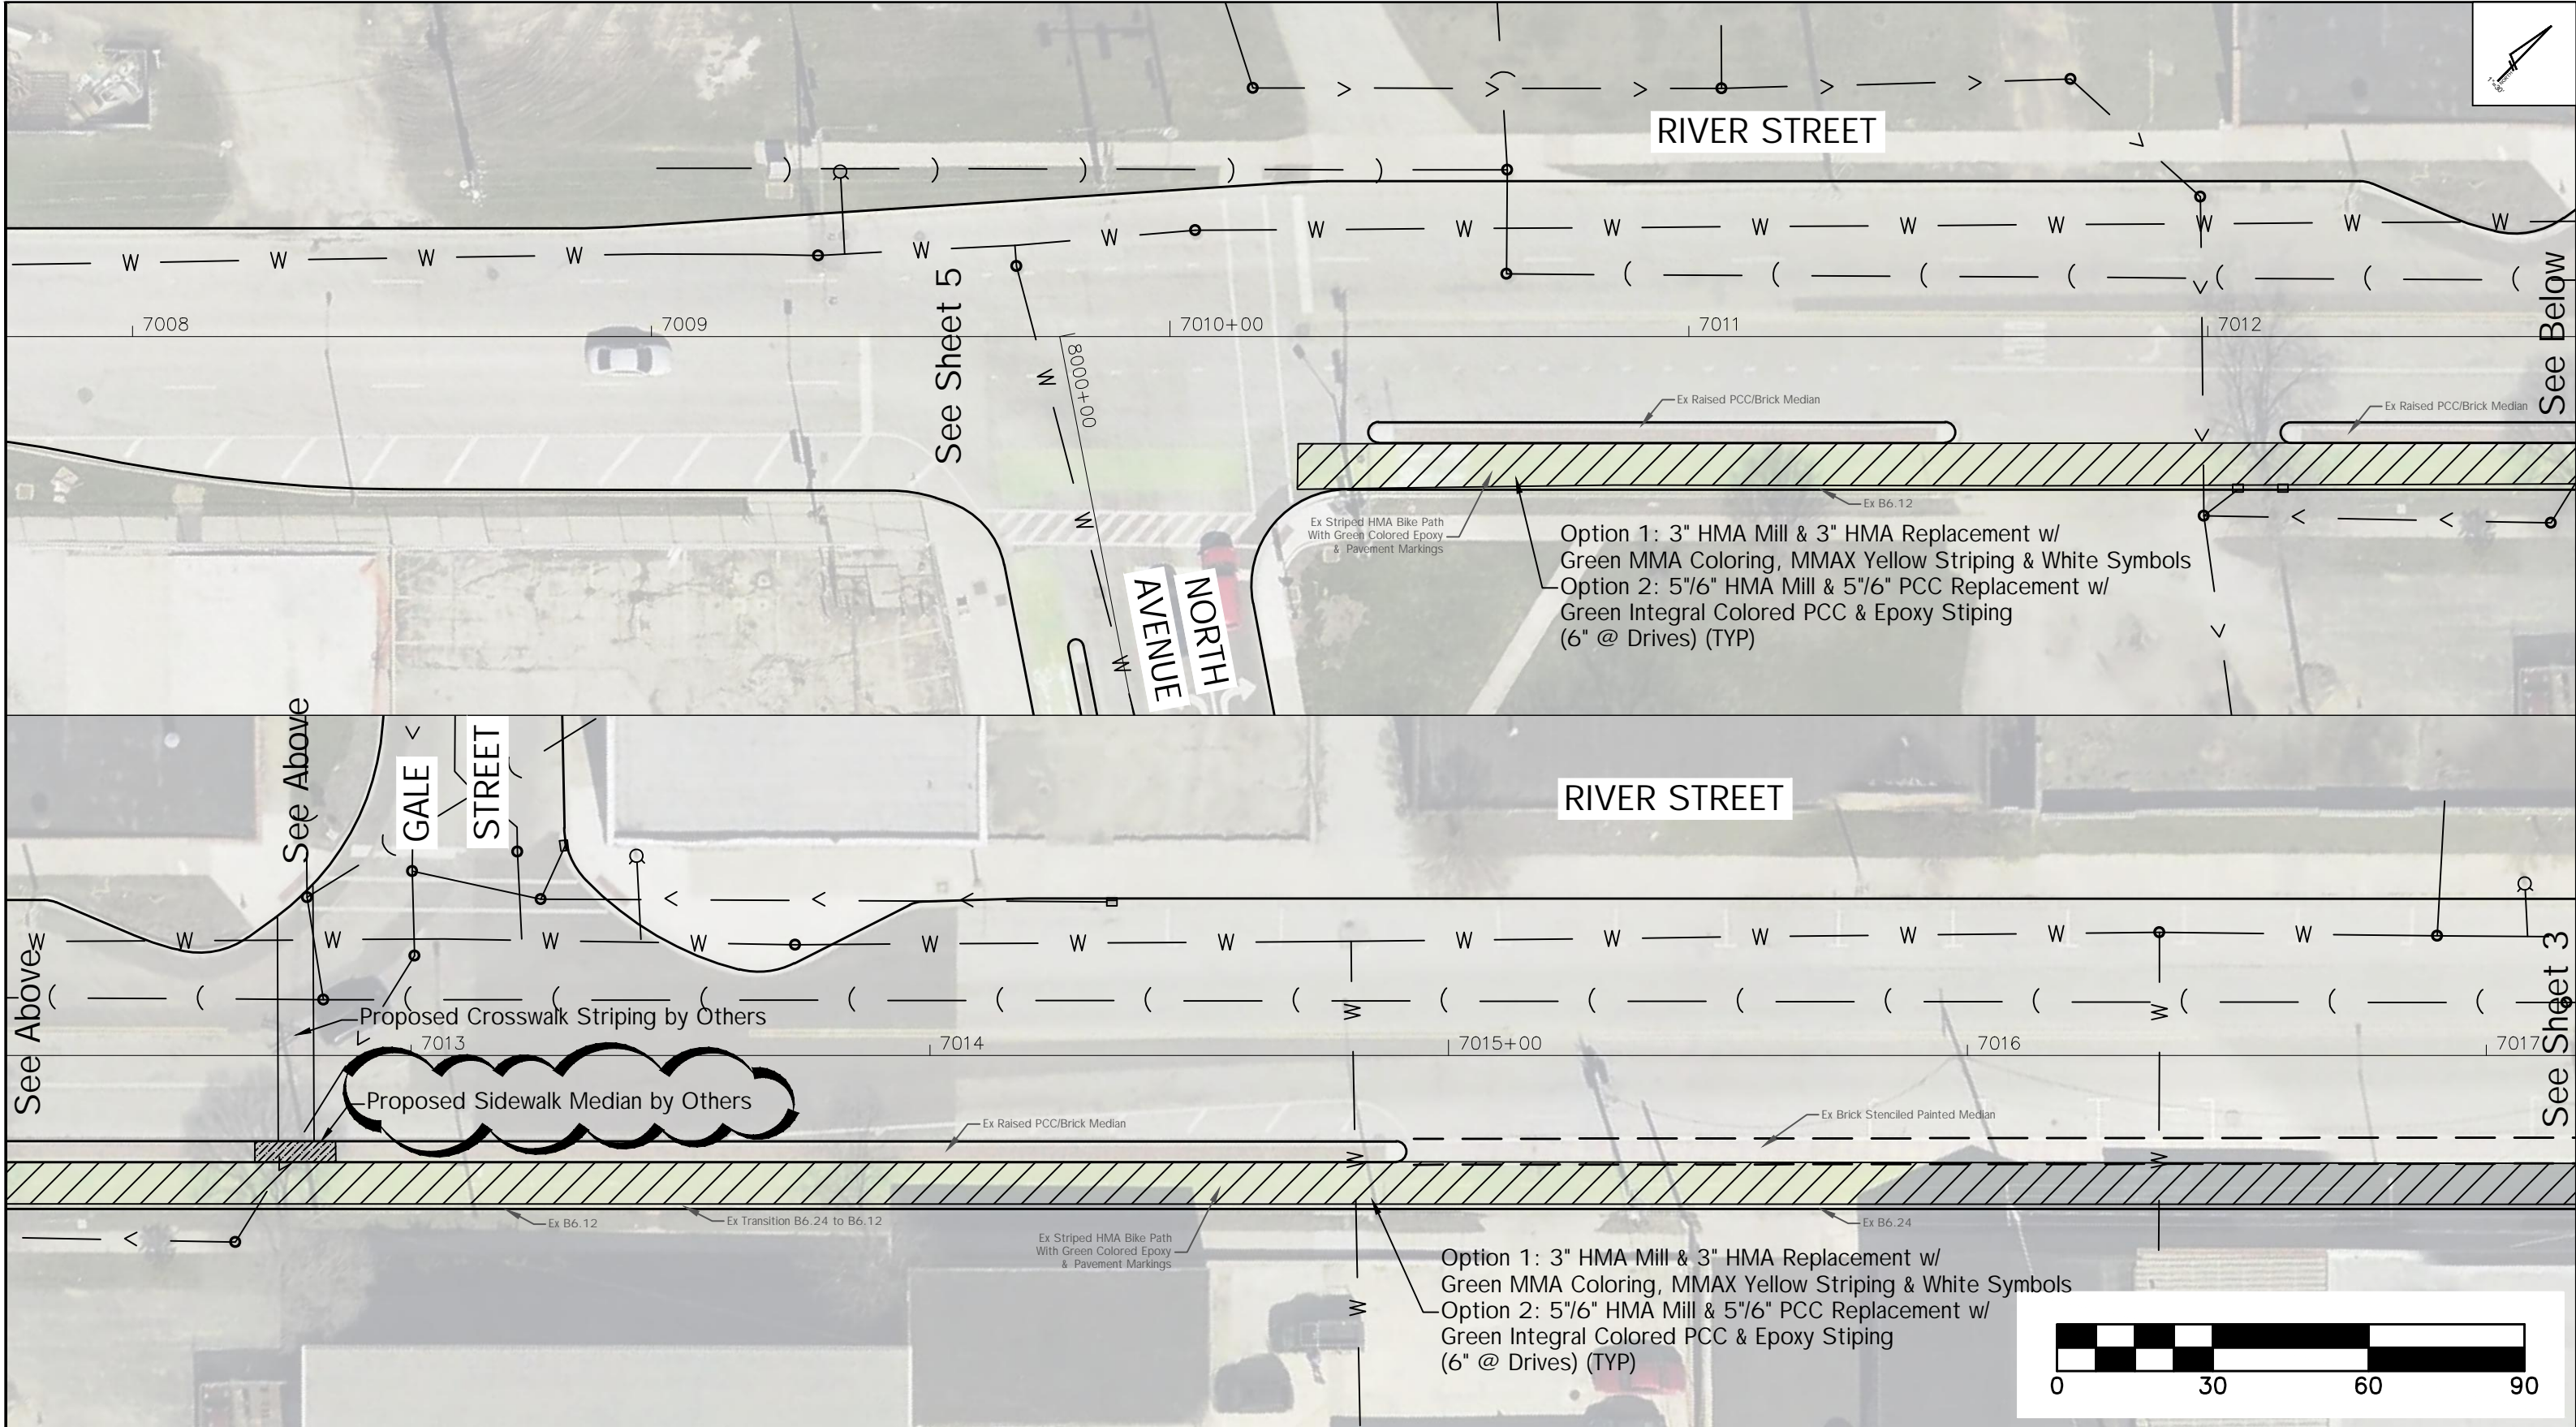


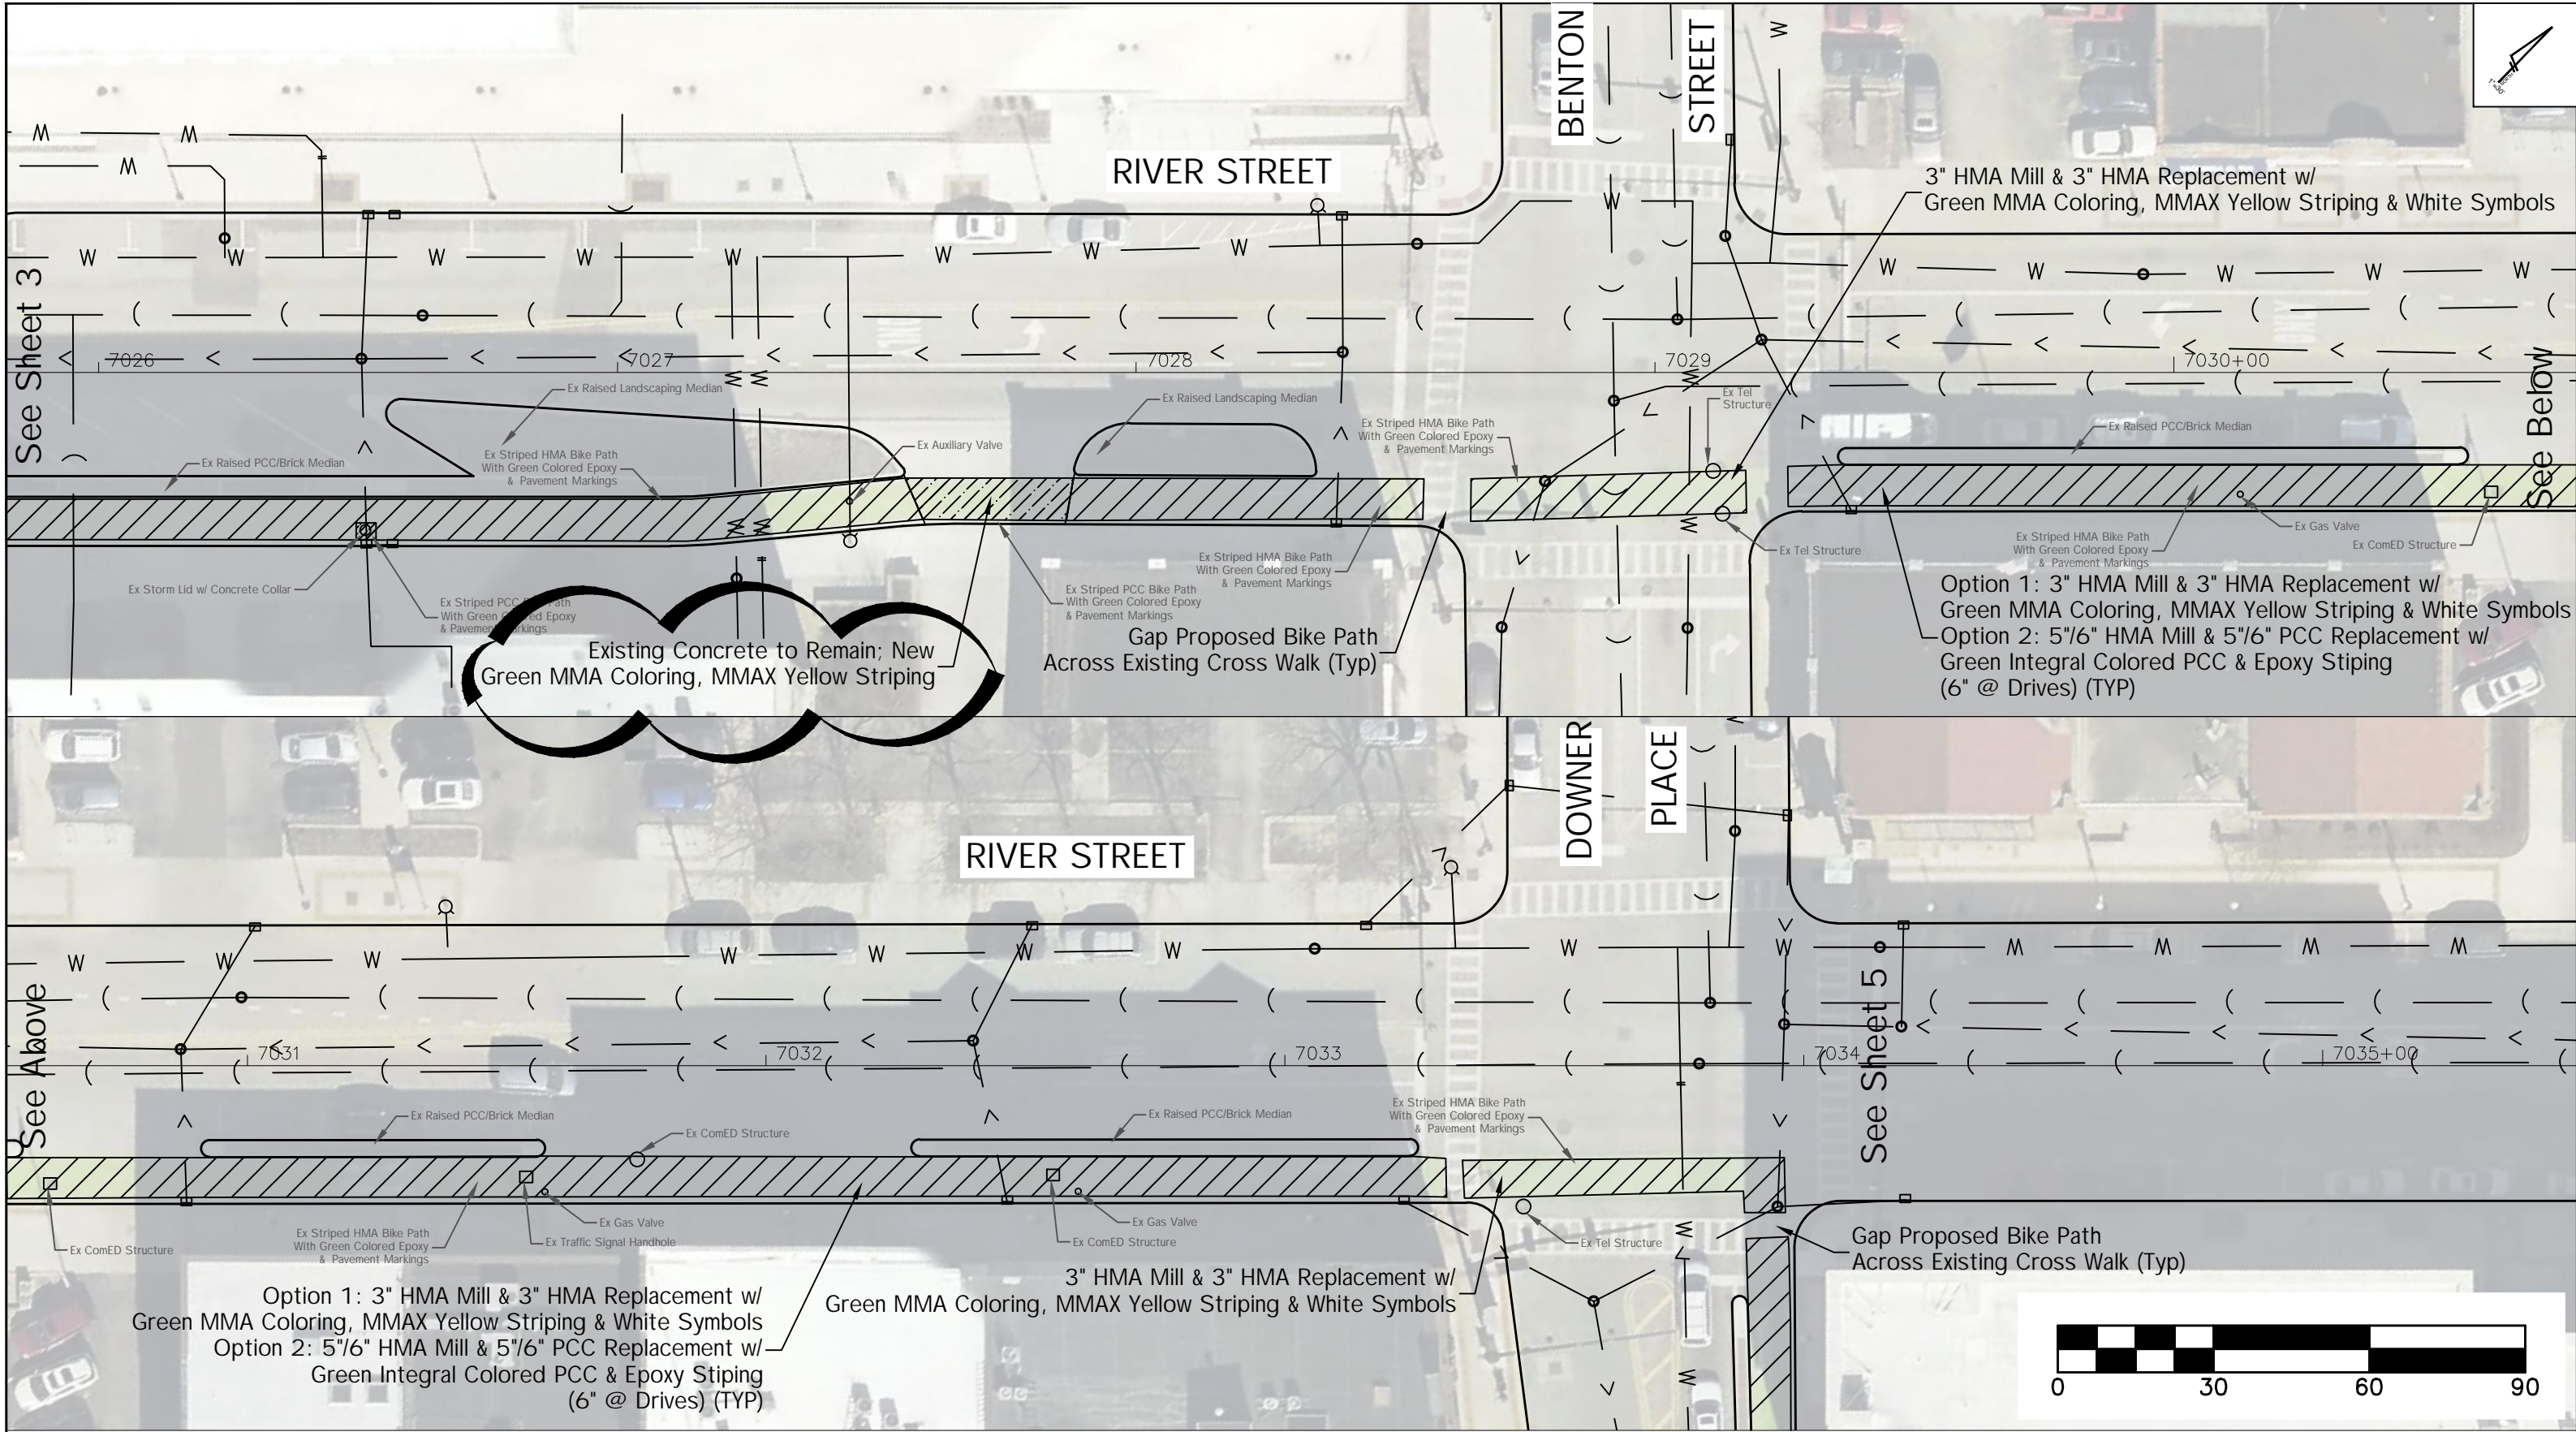
NOTE: 2016 AERIAL PHOTOGRAPHY

	CITY OF AURORA ENGINEERING DIVISION 77 SOUTH BROADWAY	REVISIONS: 1. Addendum No. 1 7/26/2021 - Median & Adding Aerial			PROJECT Downtown Bike Path Rehabilitation SHEET TITLE RIVER STREET - STA 7008+00 TO 7017+00	SHEET NUMBER 2 TOTAL SHEETS 5
		DESIGNED BY: JDH	CHECKED BY: JDH	SCALE: 1" = 30'		
		DRAWN BY: JJ	APPROVED BY: JDH	DATE: 1/2020		

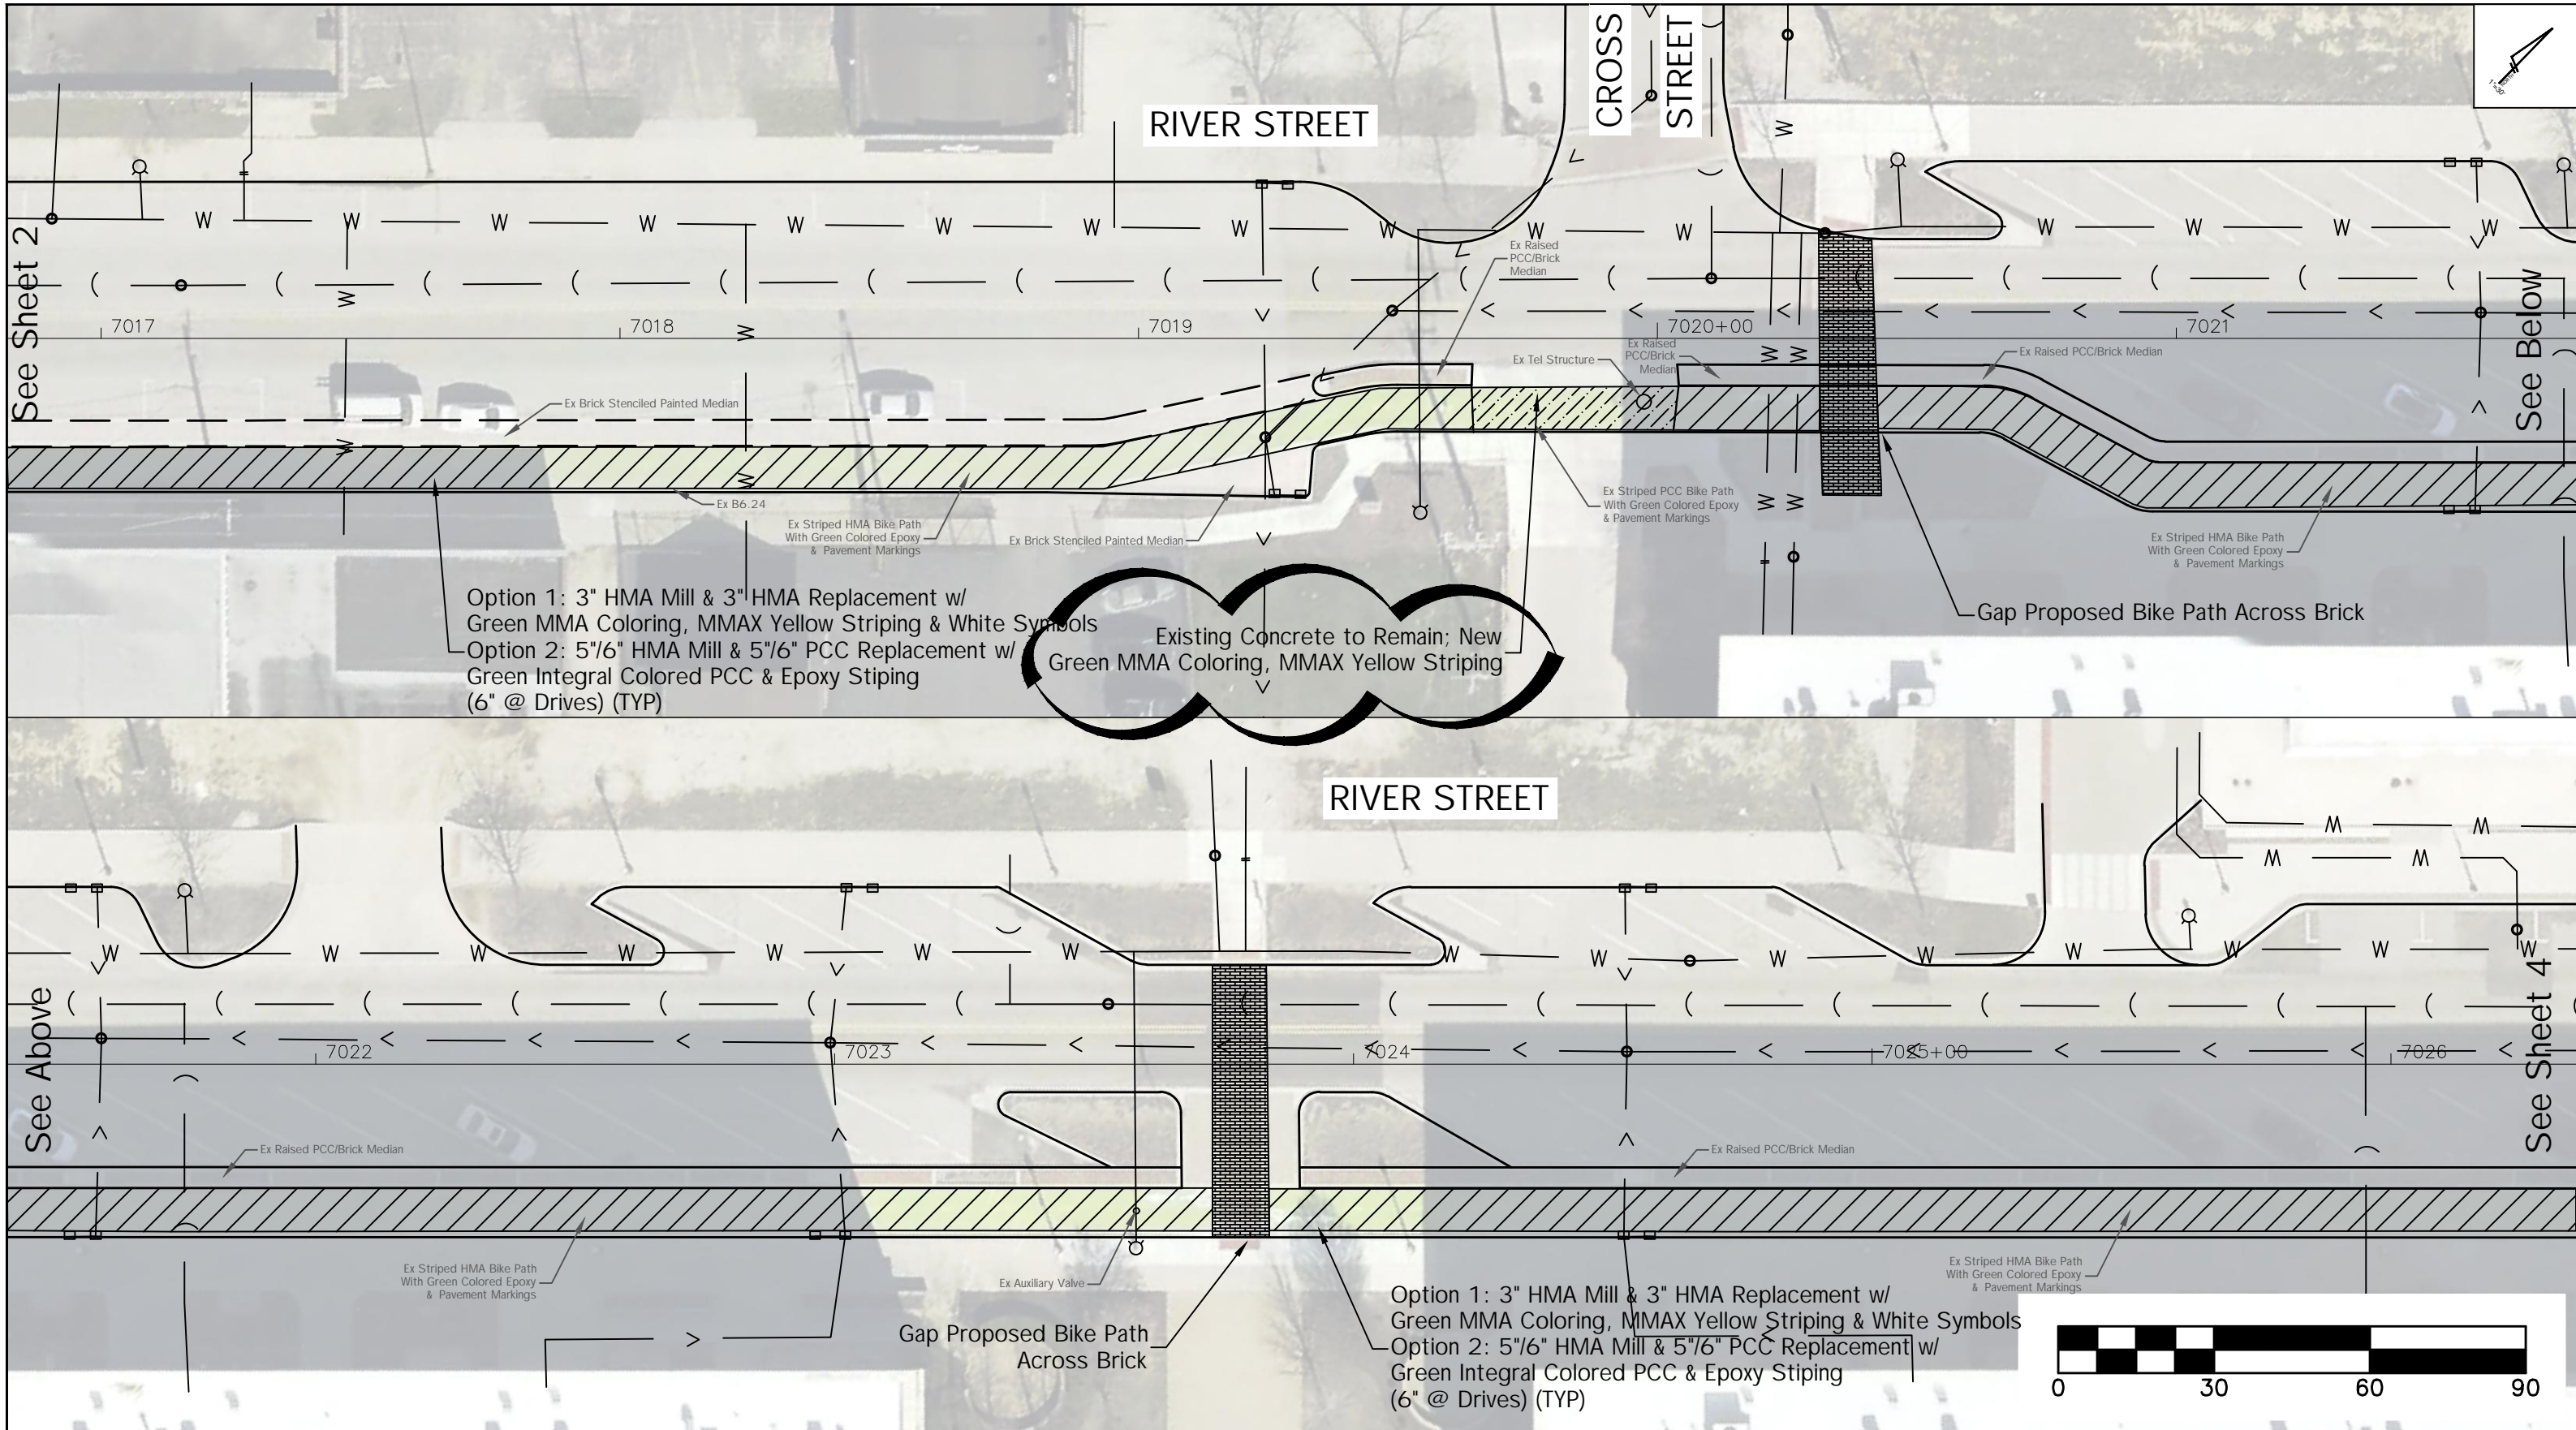


NOTE: 2016 AERIAL PHOTOGRAPHY

	CITY OF AURORA ENGINEERING DIVISION 77 SOUTH BROADWAY	REVISIONS: 1. Addendum No. 1 7/26/2021 - Added Aerial & Existing PCC Driveway Callout			PROJECT Downtown Bike Path Rehabilitation	SHEET NUMBER 3
		DESIGNED BY: JDH	CHECKED BY: JDH	SCALE: 1" = 30'	SHEET TITLE RIVER STREET - STA 7017+00 TO 7026+00	TOTAL SHEETS 5
		DRAWN BY: JJ	APPROVED BY: JDH	DATE: 1/2020		



NOTE: 2016 AERIAL PHOTOGRAPHY

	CITY OF AURORA ENGINEERING DIVISION 77 SOUTH BROADWAY	REVISIONS: 1. Addendum No. 1 7/26/2021 - Added Aerial & Existing PCC Driveway Callout			PROJECT Downtown Bike Path Rehabilitation SHEET TITLE RIVER STREET - STA 7026+00 TO 7035+00	SHEET NUMBER 4 TOTAL SHEETS 5
		DESIGNED BY: JDH	CHECKED BY: JDH	SCALE: 1" = 30'		
		DRAWN BY: JJ	APPROVED BY: JDH	DATE: 1/2020		

