




# ELEVATIONS

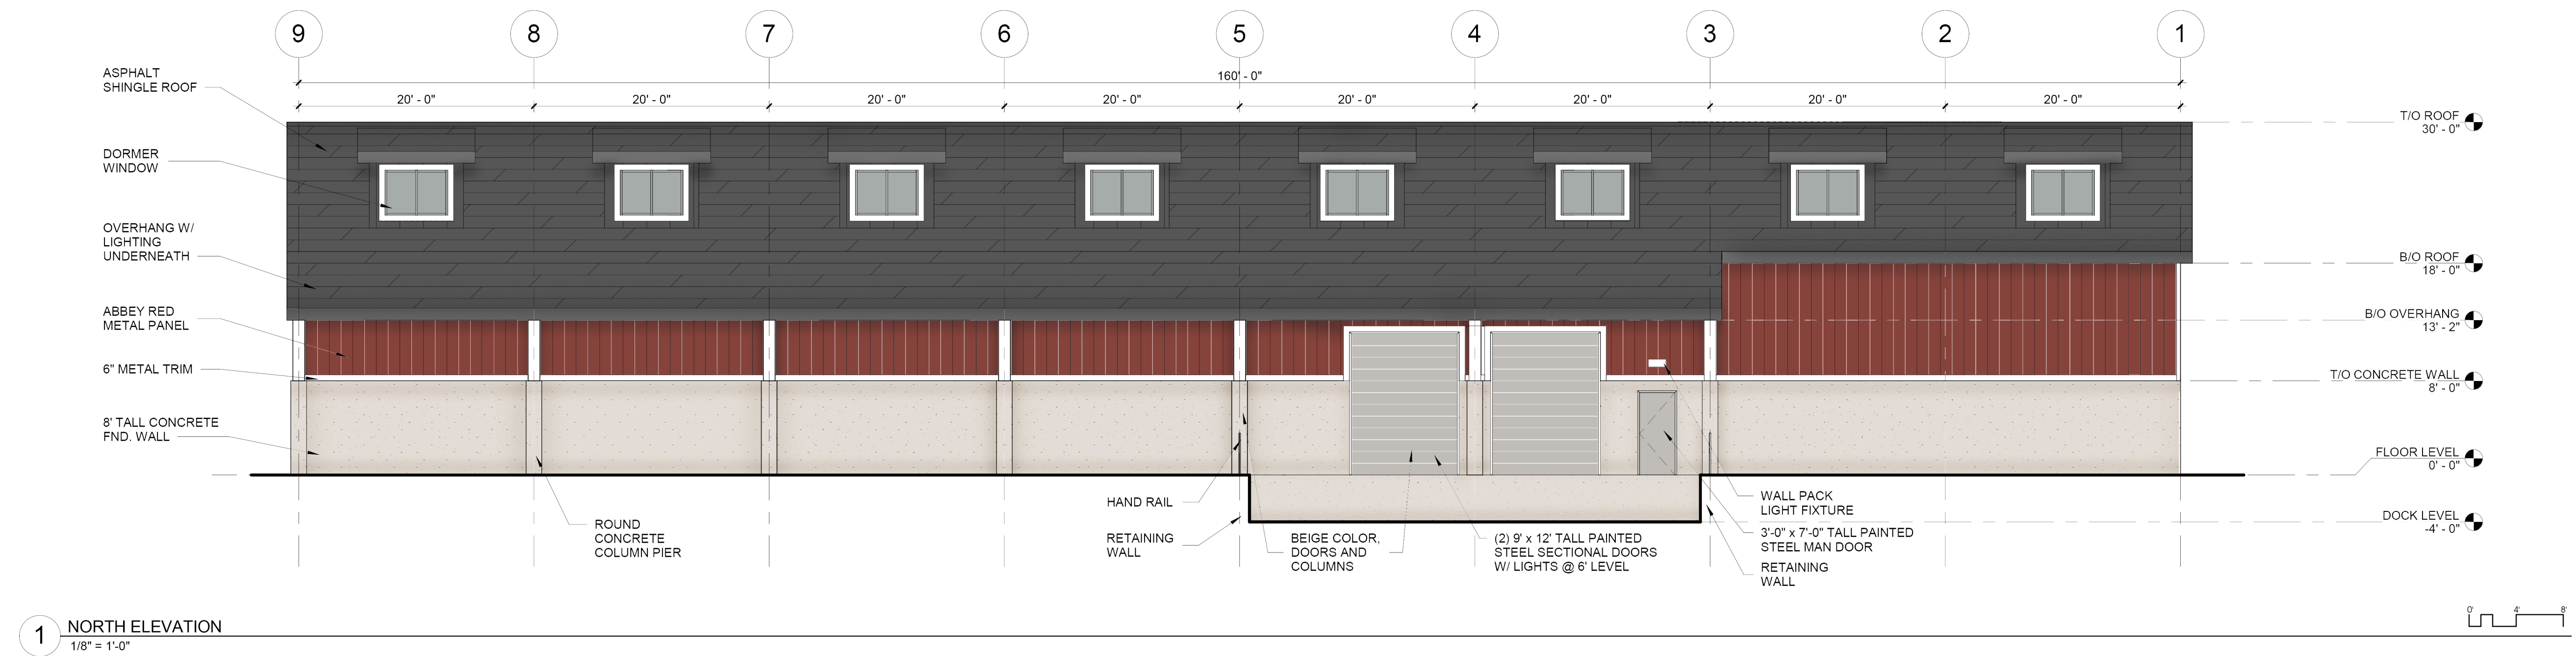


1 NORTH ELEVATION  
1/8" = 1'-0"

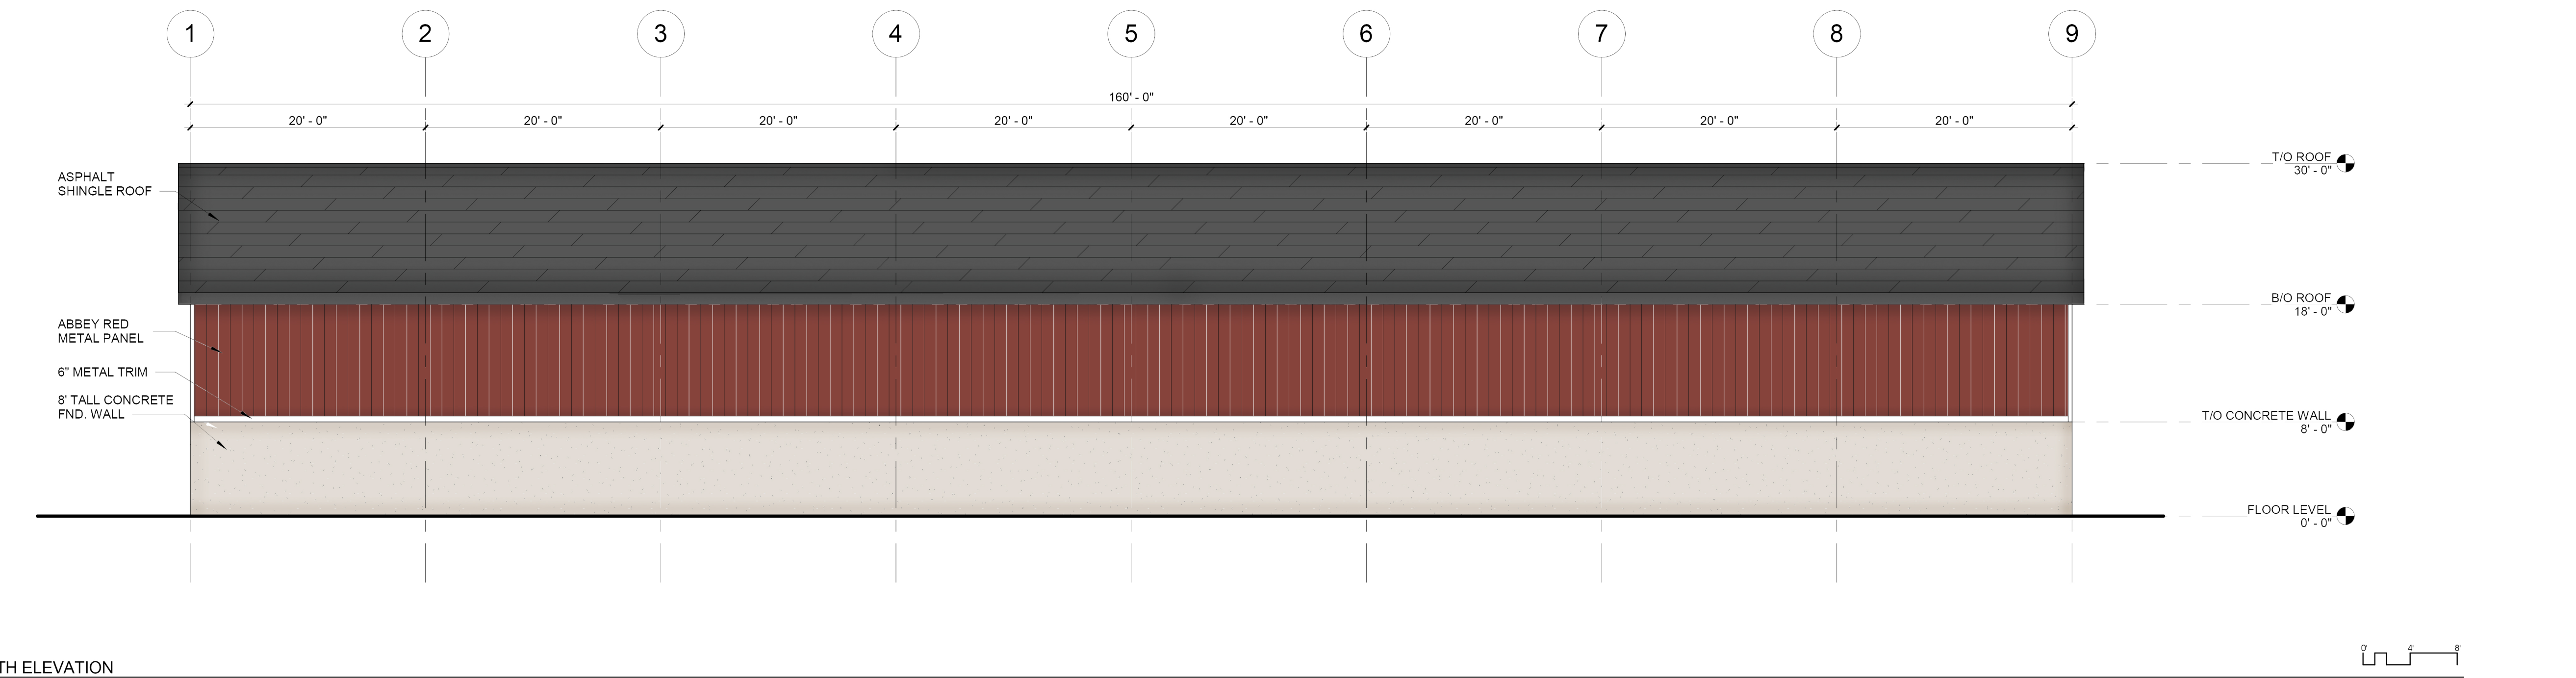

2 SOUTH ELEVATION  
1/8" = 1'-0"

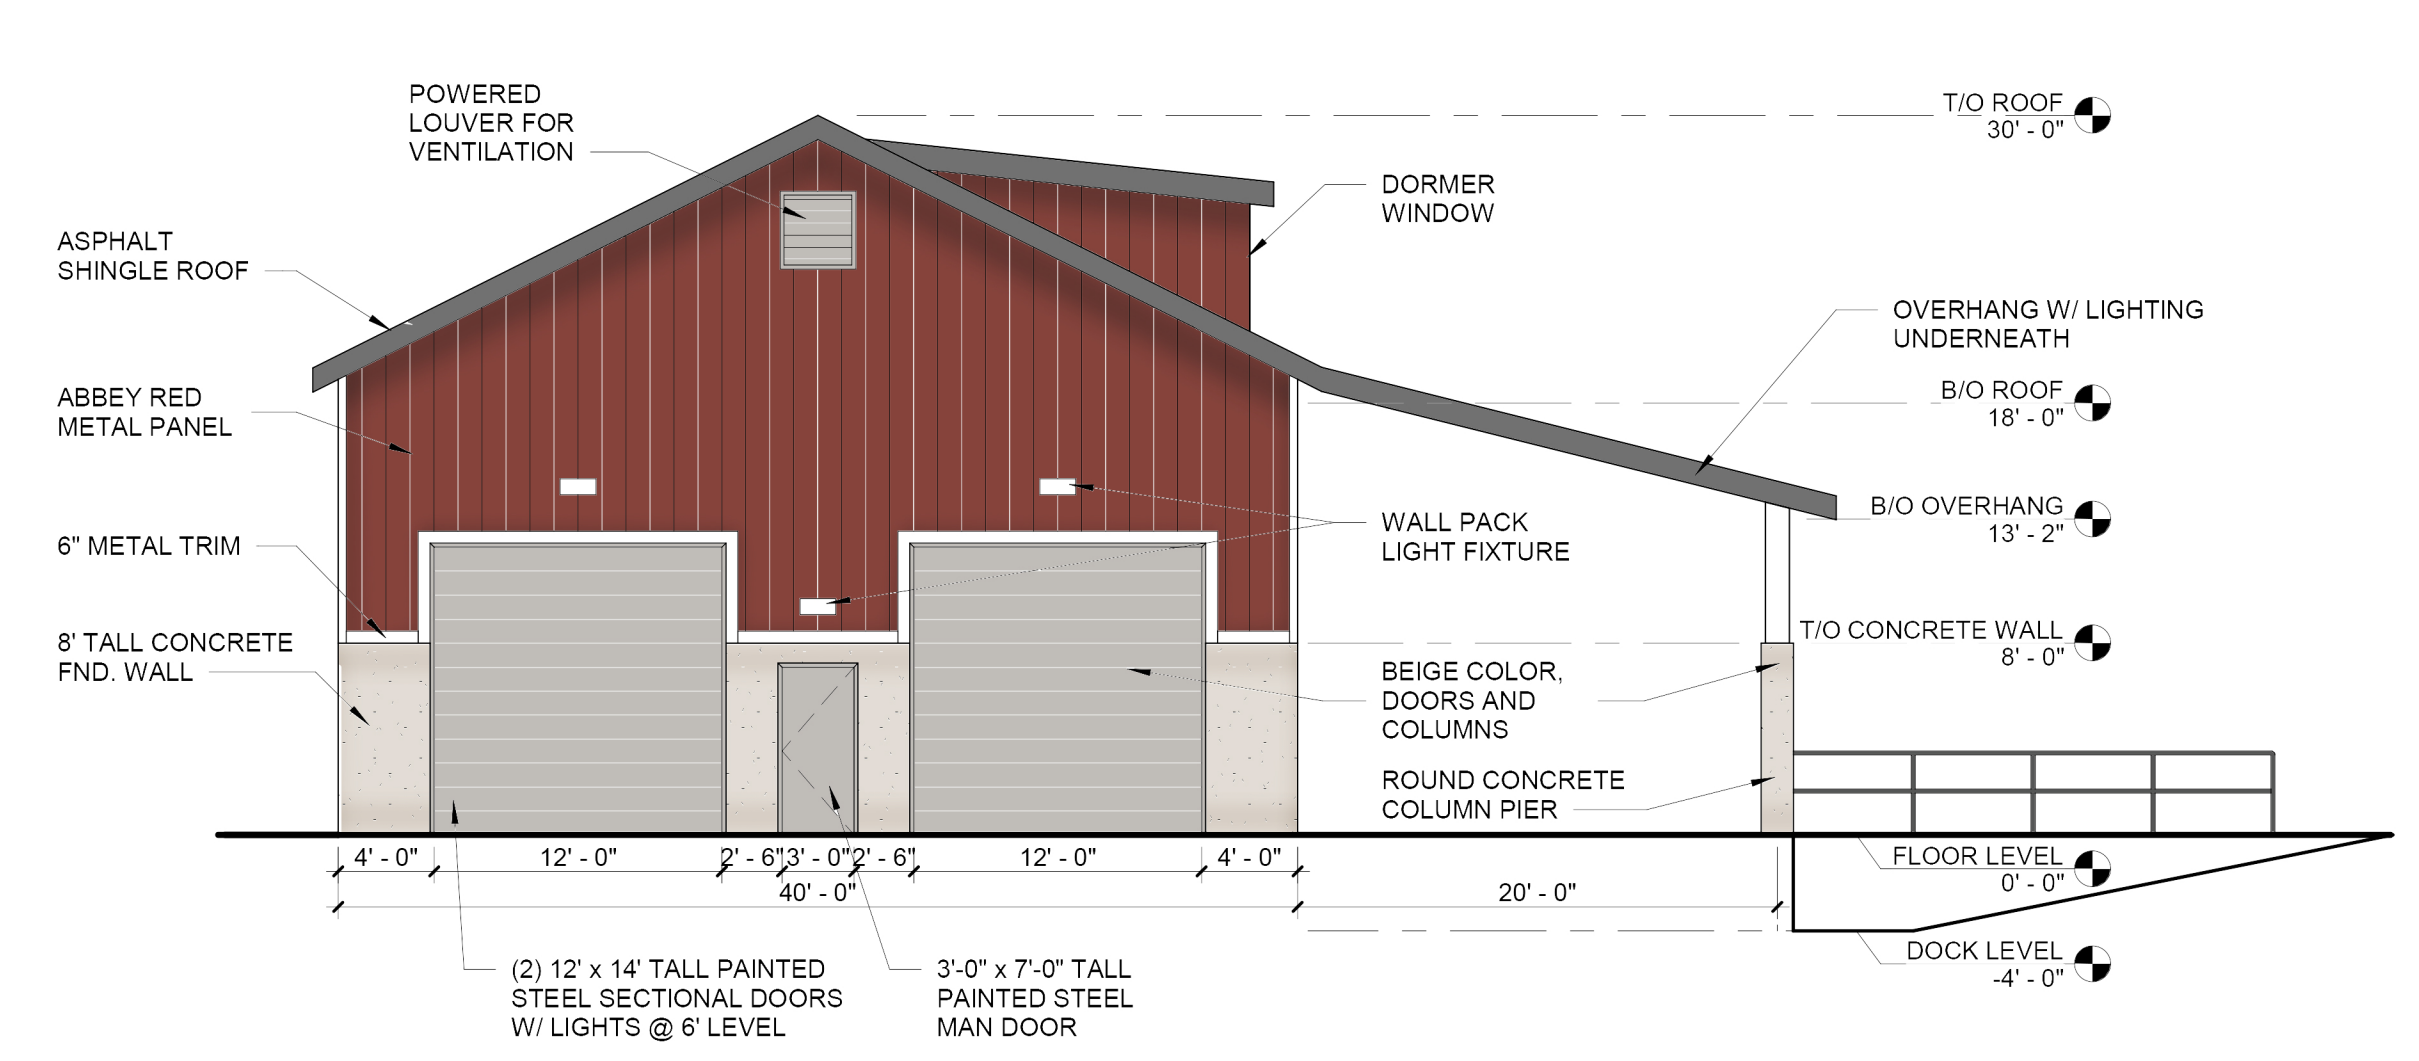

3 EAST ELEVATION  
1/8" = 1'-0"

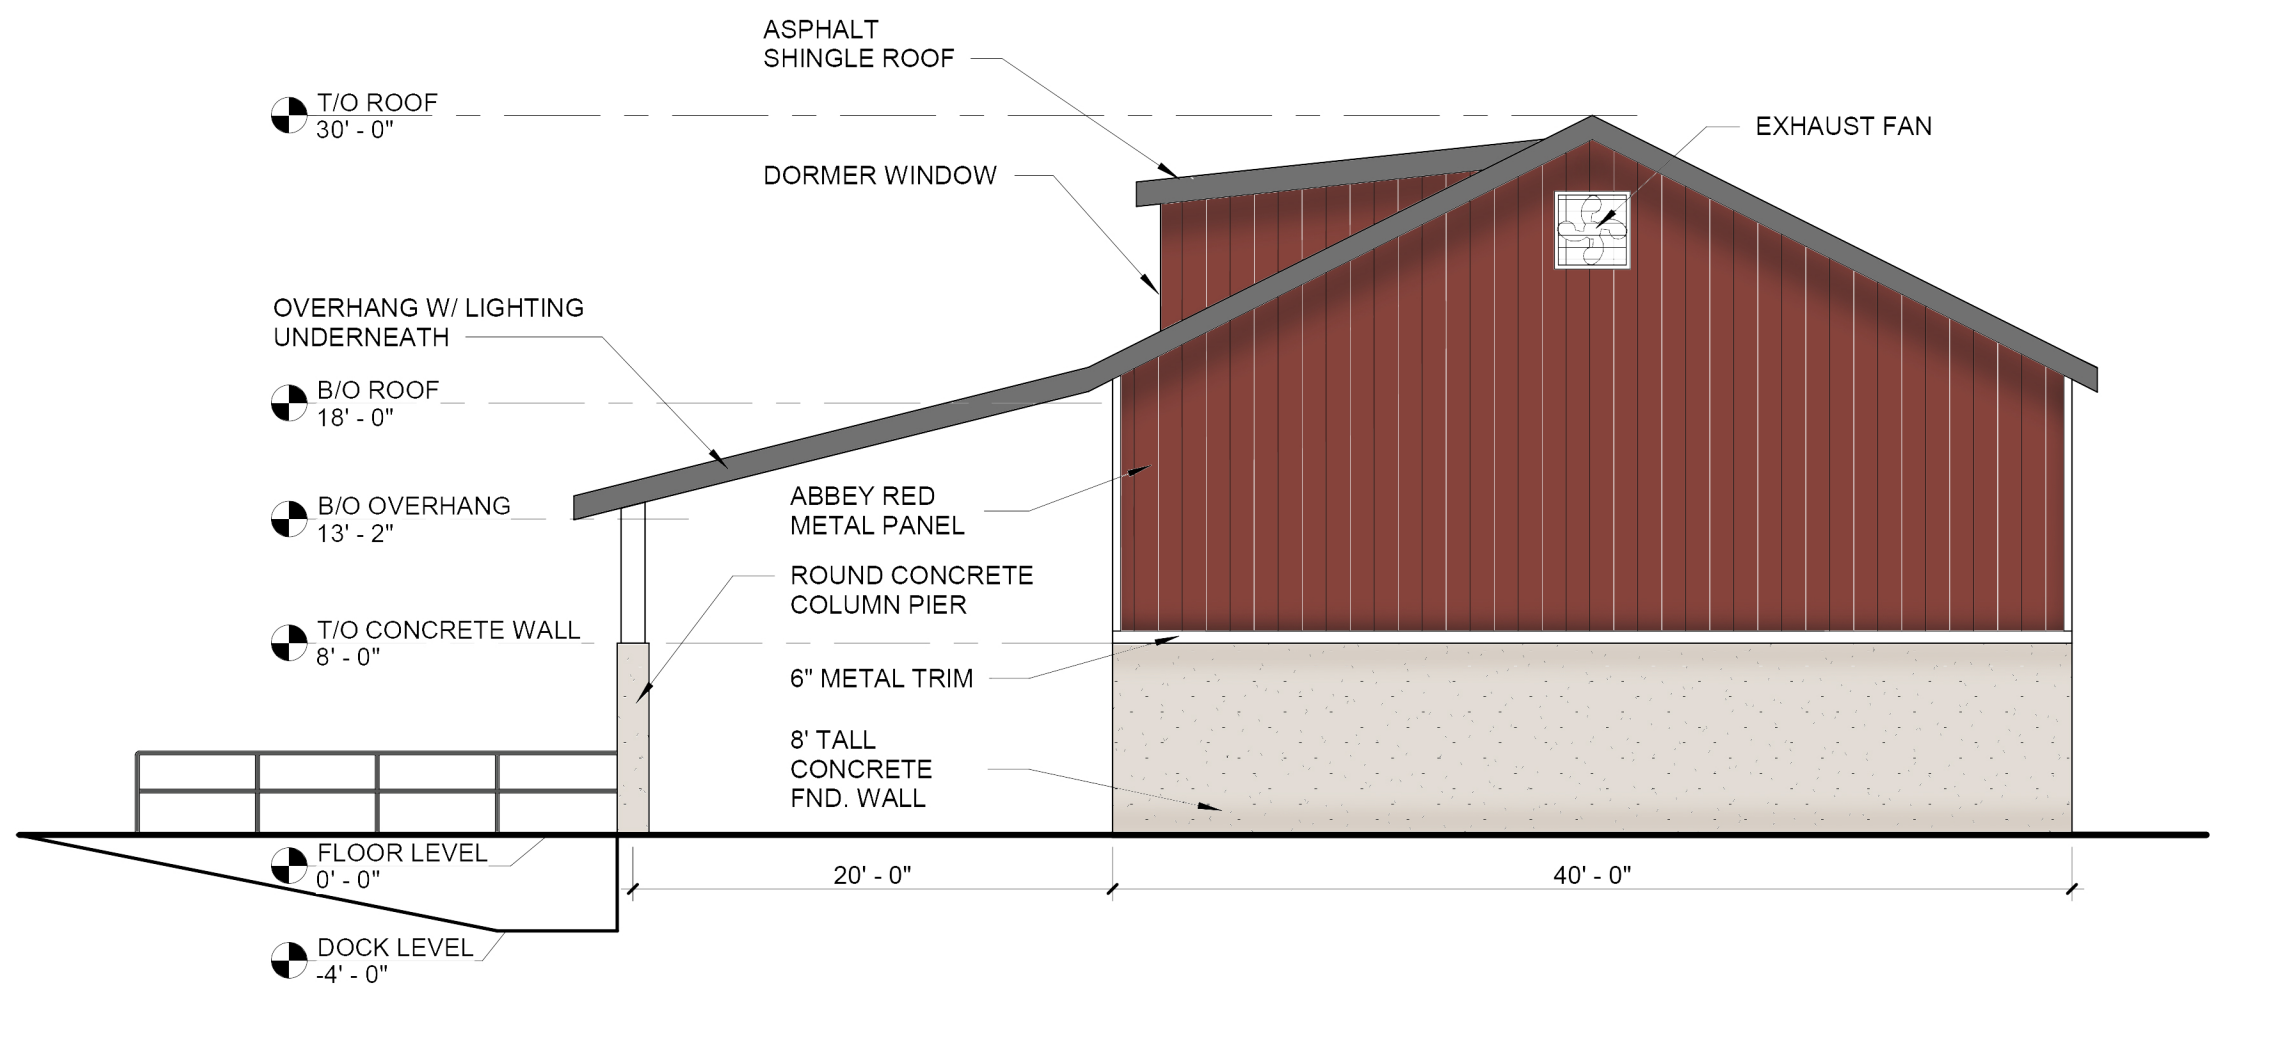

4 WEST ELEVATION  
1/8" = 1'-0"

ELEVATION DATA TABLE: ELEVATIONS		
DESCRIPTION	VALUE	UNIT
a) BUILDING HEIGHT IN FEET (TYPICAL):	30.00	FEET
b) TOTAL BUILDING SQUARE FOOTAGE (TYPICAL):	6,400.00	SQUARE FEET
c) FIRST FLOOR BUILDING SQUARE FOOTAGE (TYPICAL):	6,400.00	SQUARE FEET
d) NUMBER OF BUILDING STORIES:	1.00	STORY

a) EXTERIOR MATERIAL LIST (INCLUDING COLORS) FOR ALL BUILDINGS AND ACCESSORY STRUCTURES:

- METAL PANEL
- METAL TRIM
- GLAZING
- METAL SEAM OR SHINGLE ROOF

1/18/2019 1:38:18 PM  
COPYRIGHT © 2018 ALL RIGHTS RESERVED

CORDOGAN CLARK & ASSOCIATES INC. ARCHITECTS • ENGINEERS  
Chicago  
716 North Wells Street  
Chicago, IL 60610  
Tel: 312.943.7300  
Fax: 312.943.4771

**ABBEY**

NEW LAND AND BUILDING  
ABBEY PAVING  
1949 COUNTY LINE RD

EXTERIOR ELEVATIONS

JOB NUMBER 18-340  
DATE 01.18.19

REVISIONS:

A0.2