

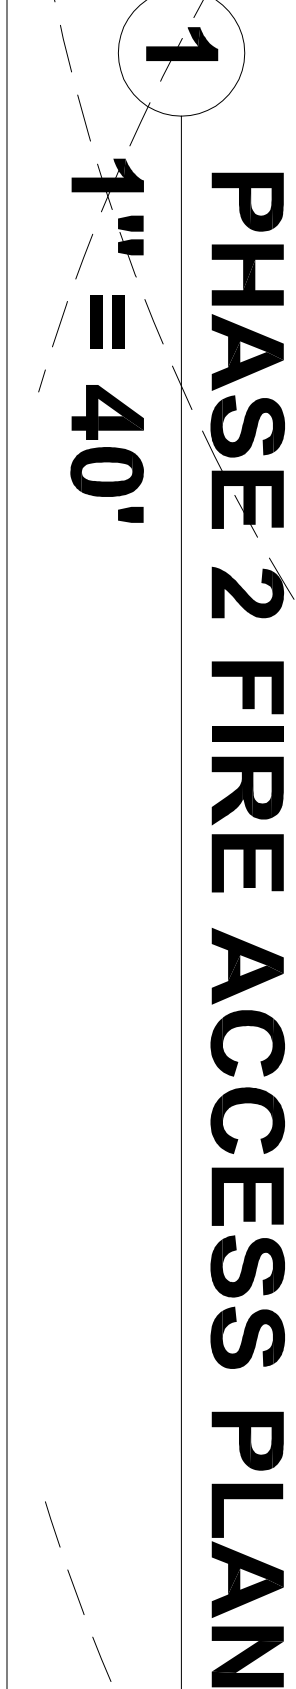
ISSUE FOR
PERMIT



These drawings may have been reproduced at a size different than originally drawn. The Owner & Architect assume no responsibility for use in an incorrect scale.

The Contractor shall verify existing conditions and review documents in their entirety prior to proceeding with any construction and shall verify the correctness/changed of any discrepancies or conflicts.

GENERAL NOTES:

A-002[illegible]