


THE CITY OF AURORA CONSTRUCTION PLANS FOR BRECKENRIDGE DRIVE SANITARY SEWER IMPROVEMENTS 2019

AURORA CITY COUNCIL

- RICHARD C. IRVIN, MAYOR
 ROBERT O'CONNOR, ALDERMAN-AT-LARGE
 SHERMAN L. JENKINS, ALDERMAN-AT-LARGE
 TINA BOHMAN, ALDERMAN-FIRST WARD
 JUANY GARZA, ALDERMAN-SECOND WARD
 TED MESIACOS, ALDERMAN-THIRD WARD
 BILL DONNELL, ALDERMAN-FOURTH WARD
 CARL FRANCO, ALDERMAN-FIFTH WARD
 MICHAEL B. SAVILLE, ALDERMAN-SIXTH WARD
 SCHEKETA HART-BURNS, ALDERMAN-SEVENTH WARD
 RICK MERVINE, ALDERMAN-EIGHTH WARD
 EDWARD BUGG, ALDERMAN NINTH WARD
 JUDD LOFCHIE, ALDERMAN TENTH WARD

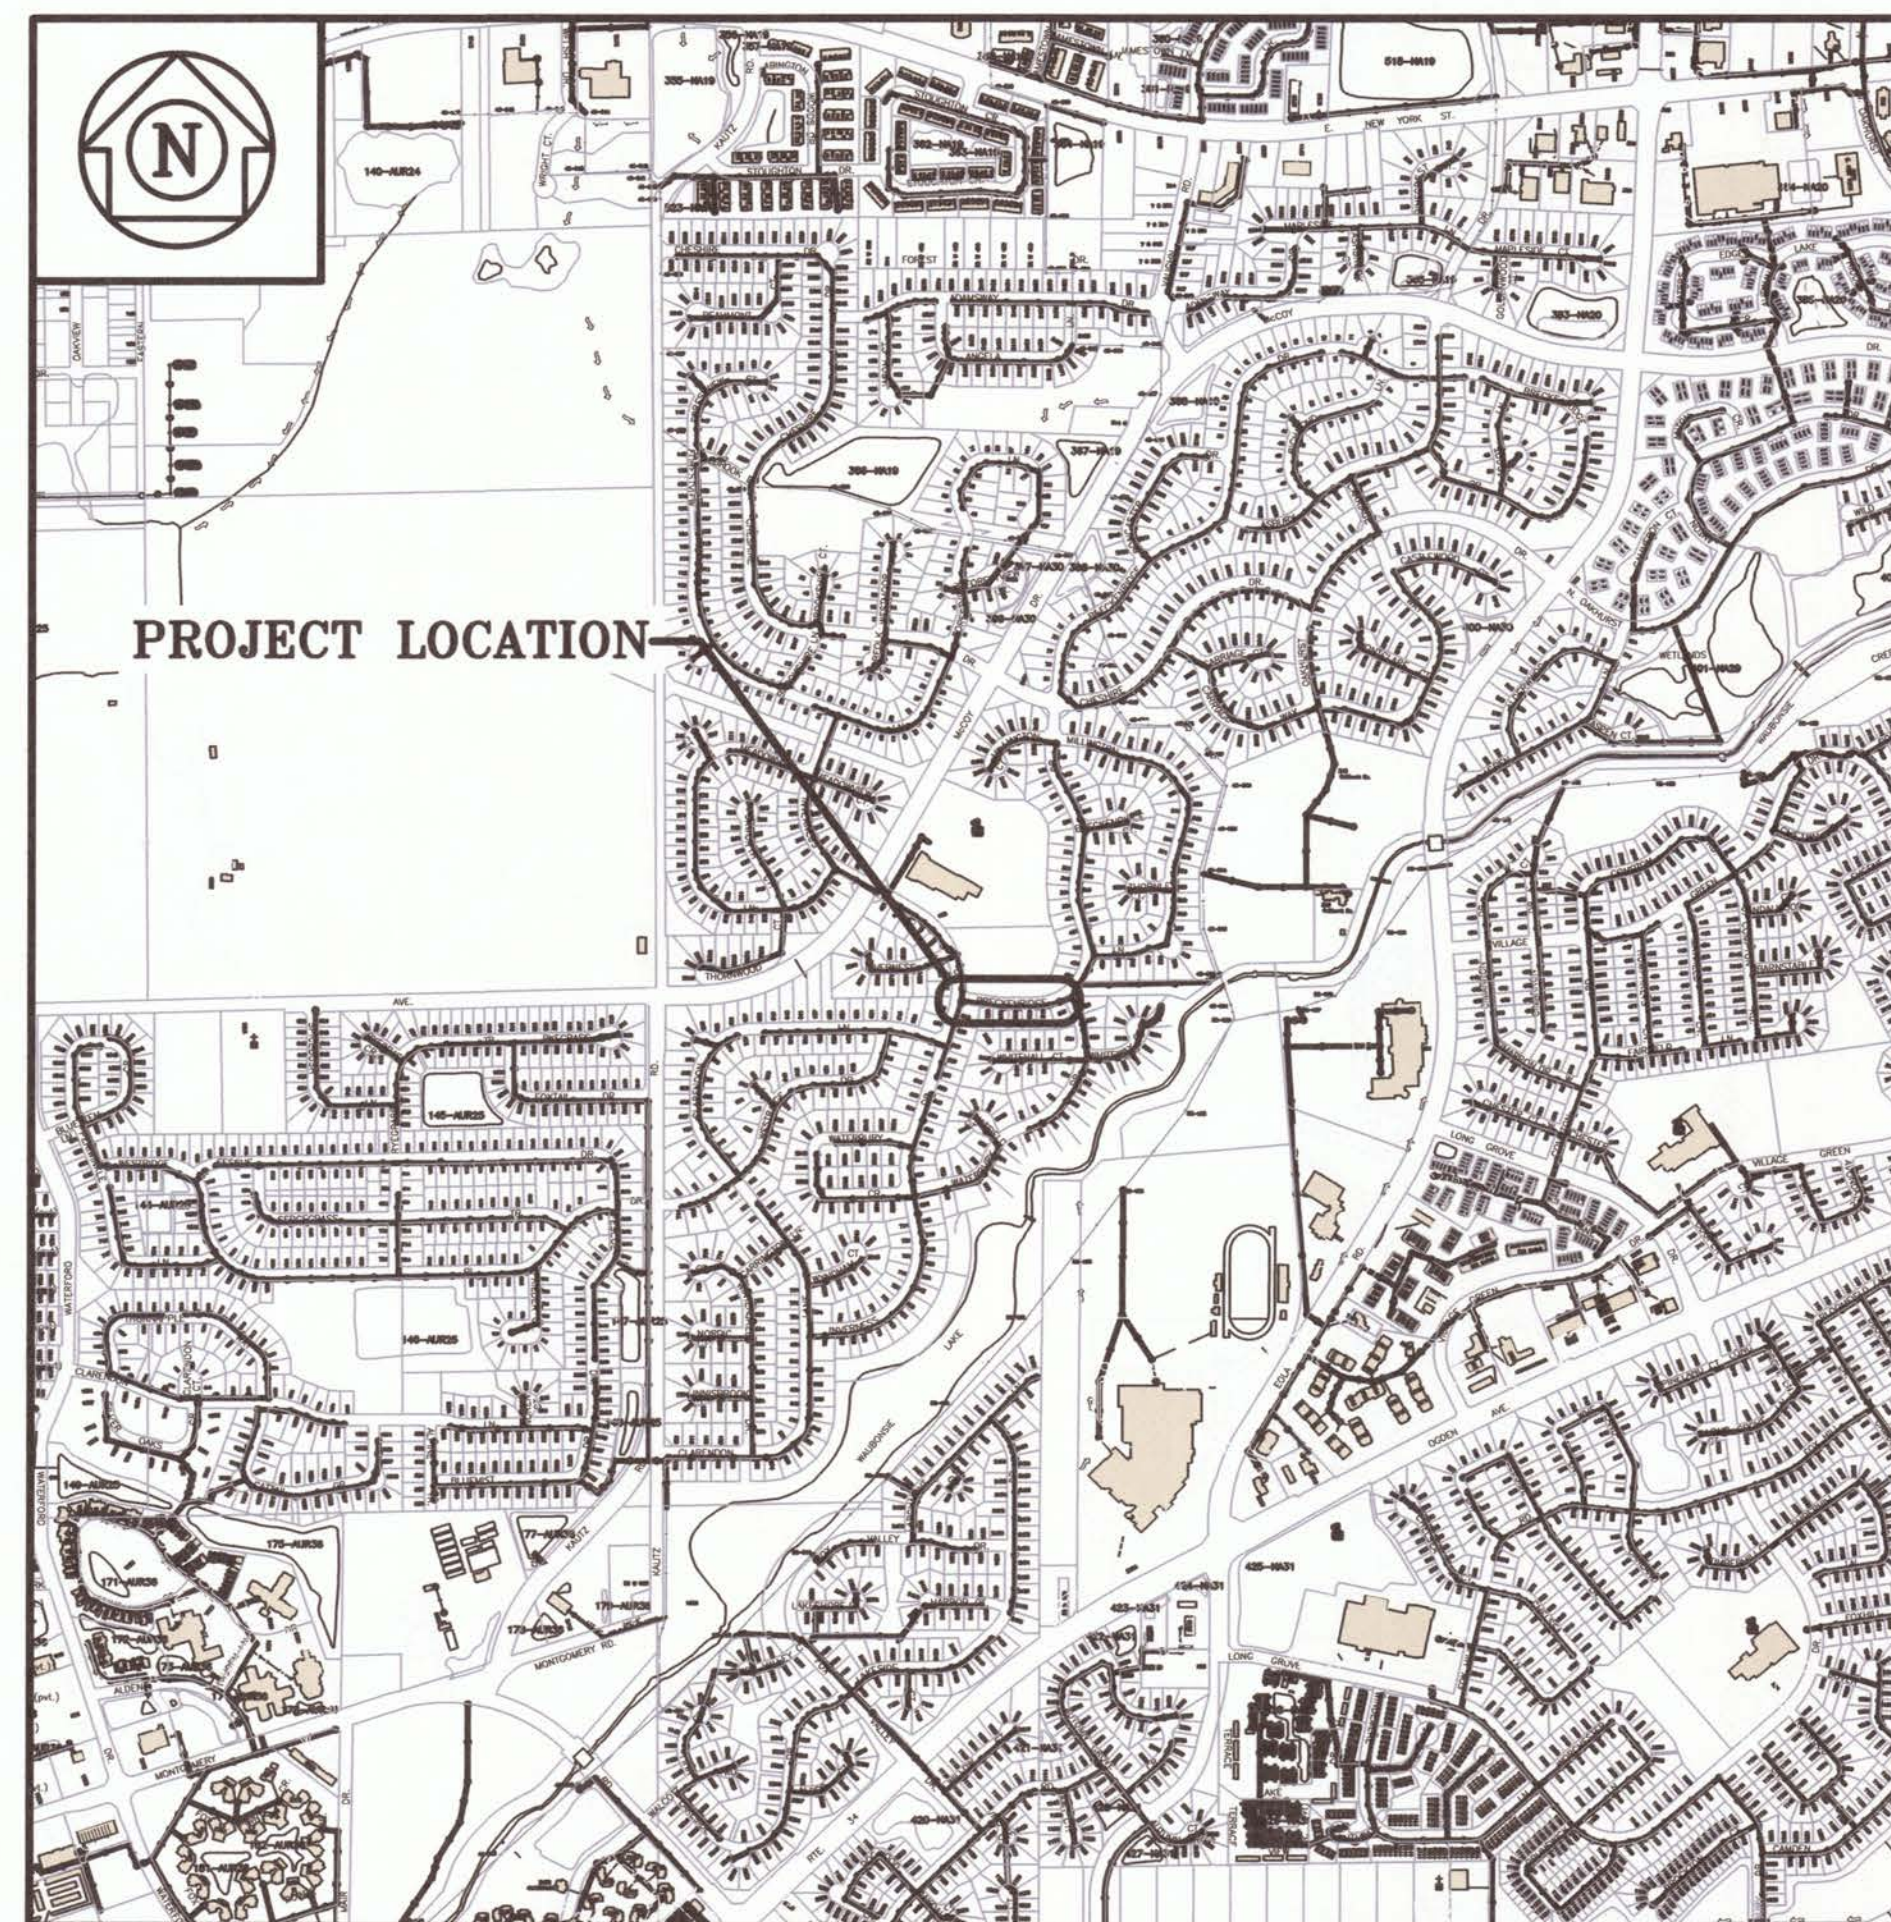

LOCATION MAP

INDEX OF SHEETS

- | | |
|----------|-------------------------------------|
| NO. 1 | COVER SHEET |
| NO. 2 | GENERAL NOTES |
| NO. 3 | BENCHMARKS AND LEGEND |
| NO. 4-5 | BRECKENRIDGE DR - PLAN AND PROFILES |
| NO. 6-7 | STANDARD DETAILS |
| NO. 8 | EROSION CONTROL DETAILS |
| NO. 9-10 | TRAFFIC CONTROL DETAILS |

DEUHLER ENGINEERING, CORP.	
DEUHLER ENGINEERING, CORP. DESIGN FIRM SEAL	KURT MUTH, P.E. CITY OF AURORA PROJECT MANAGER
DESIGN FIRM 184-001830 EXPIRATION: 4/30/2019	ILLINOIS P.E. 062-059993 EXPIRATION: 11/30/2019
DATE:	

