




11 STAIR RAIL SECTION DETAIL
1 1/2" = 1'-0"

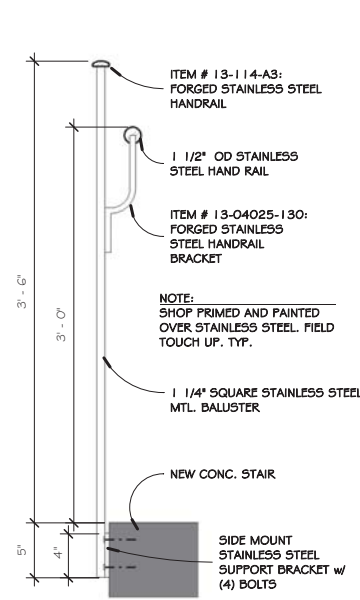


5 NEW RAILING PLAN
1/2" = 1'-0"

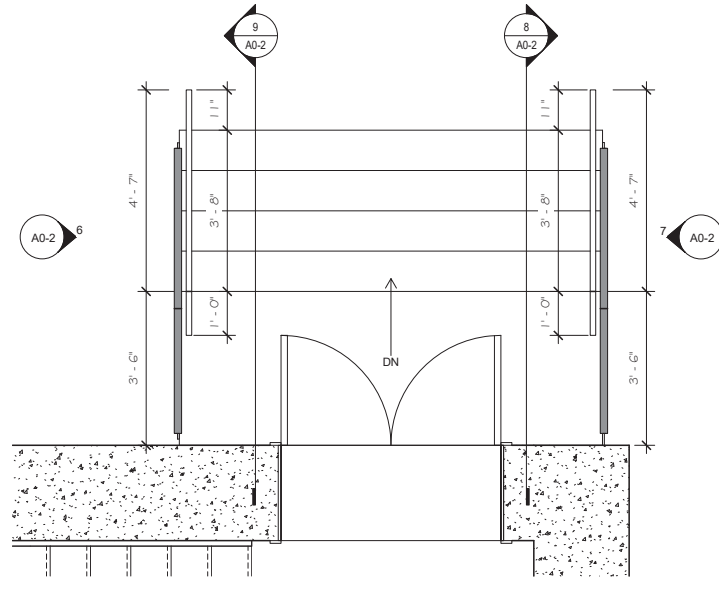


4 DEMO PLAN - NEW EXT. STAIR
1/2" = 1'-0"

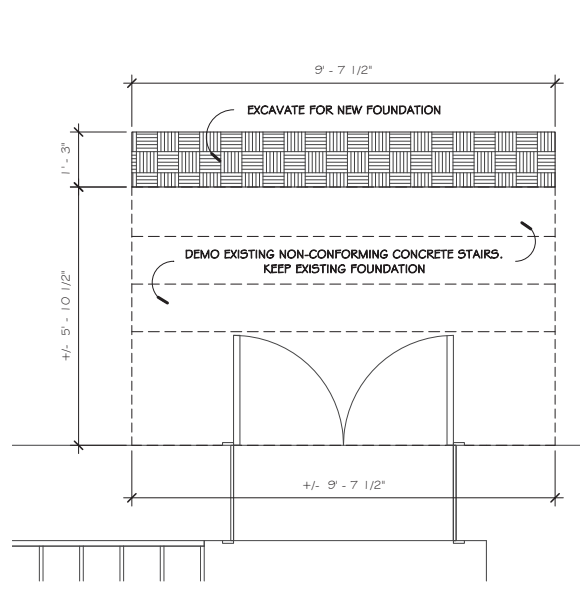


3 NEW EXT. STAIR PLAN
1/2" = 1'-0"

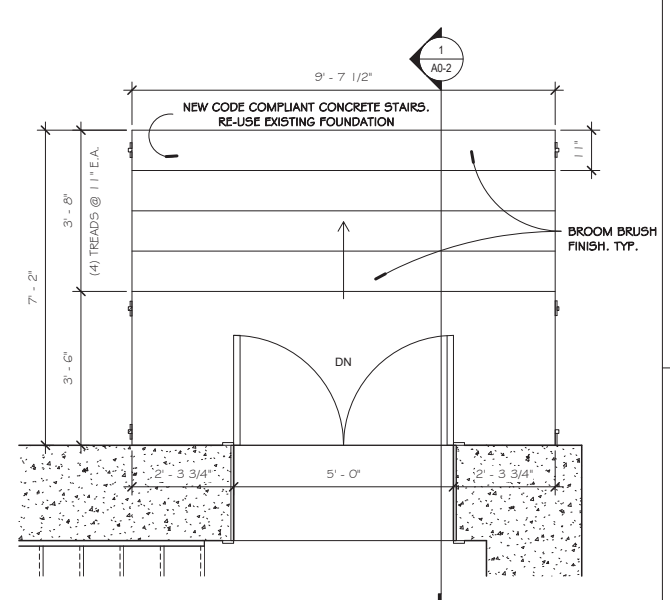


8 RAILING SECTION WEST 1
3/4" = 1'-0"

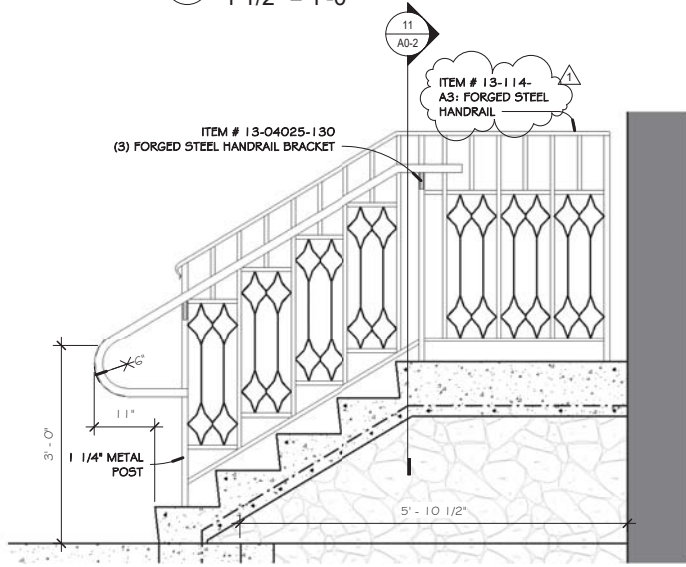


6 RAILING ELEVATION WEST 2
3/4" = 1'-0"

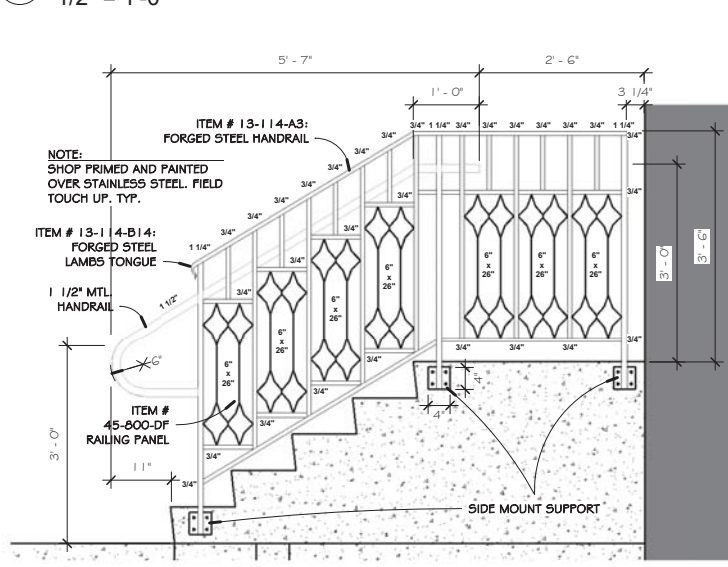


2 FOUNDATION @ NEW EXT. STAIR
1/2" = 1'-0"

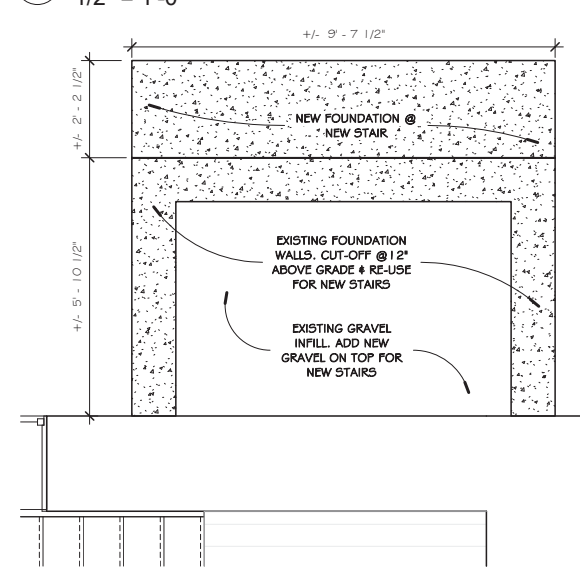


1 NEW EXT. STAIR SECTION
1/2" = 1'-0"

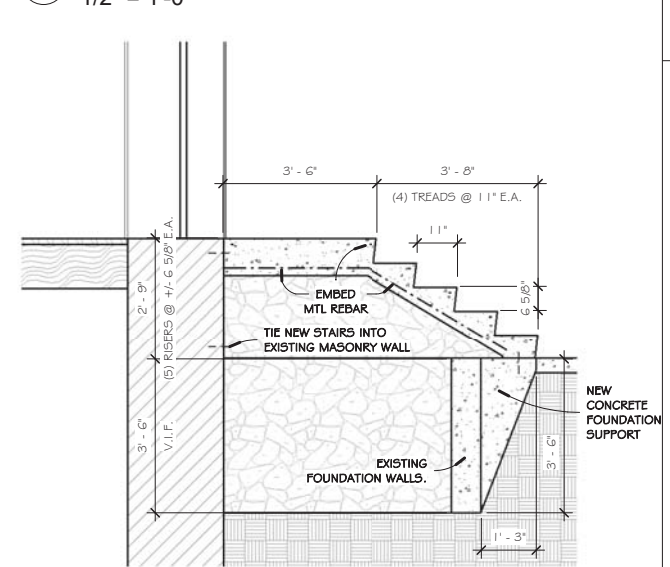

9 RAIL SECTION EAST 1
3/4" = 1'-0"

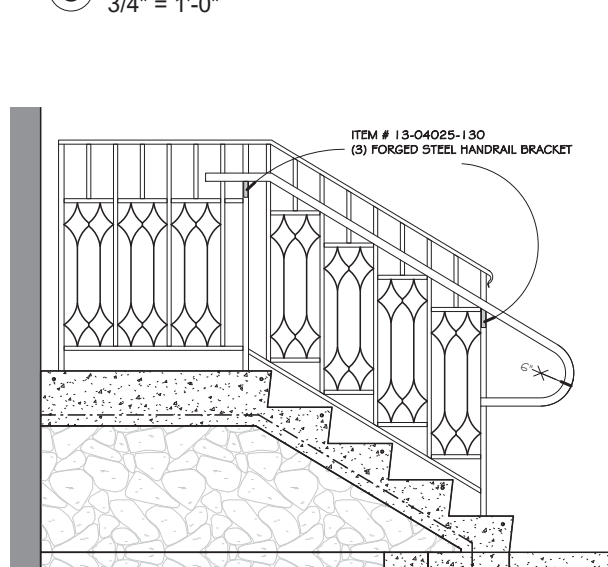

7 RAILING ELEVATION EAST 2
3/4" = 1'-0"

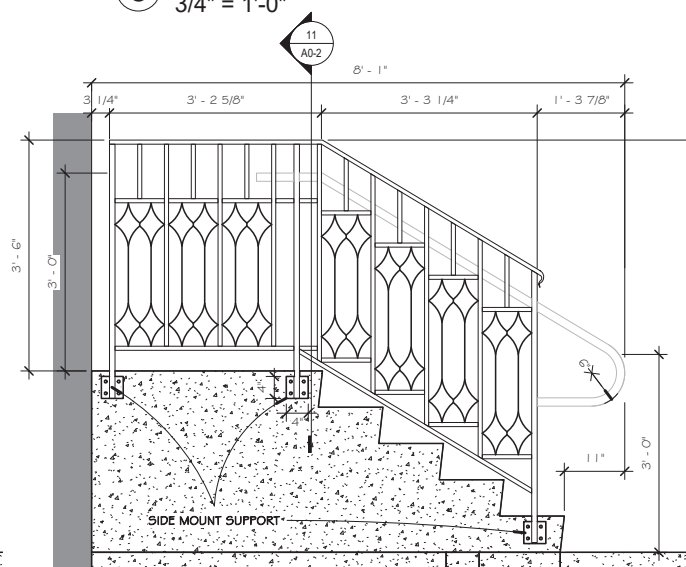

PAINT SPECS FOR SHOP PAINTED WITH FIELD TOUCH UP:

1. PREPARATION: LIGHT SANDING OF STAINLESS STEEL PARTS AND APPROPRIATE CLEANING TO REMOVE DUST AND OILS
2. PRIMER: OIL BASED BENJ. MOORE: - 1 COAT: SPEC. AS RECOMMENDED BY J.C. LIGHTS
3. OVERCOAT: OIL BASED BENJ. MOORE: - 2 COATS: SPEC. AS RECOMMENDED BY J.C. LIGHTS
4. FIELD TOUCH UP: OIL BASED BENJ. MOORE

10 KING METALS PRODUCTS
3" = 1'-0"

<p>Item # 13-114-A3 Forged Steel Handrail 1-7/8"WB Ft. Length Backordered For additional item location Click here</p> <p>\$40.77 Qty Each</p> <p>Add To Cart</p>	<p>Item # 13-114-B14 Forged Steel Lambs Tongue, 11-1/2" H In Stock For additional item location Click here</p> <p>\$24.18 Qty Each</p> <p>Add To Cart</p>
<p>Item # 13-04025-130 Forged Steel Hand Rail Bracket, 10-5/8" H In Stock For additional item location Click here</p> <p>\$8.28 Qty Each</p> <p>Add To Cart</p>	<p>Item # 45-800-DF Casting, Cathedral, 9"X25-5/16" H In Stock For additional item location Click here</p> <p>\$20.47 Qty Each</p> <p>Add To Cart</p>

ALTERNATE #1: NEW EXT. STAIR AND RAILING
Addendum and Permit Submittal 3-18-19

Schematic Design:	10/10/19	
Construction Docs:	2/26/19	
Bidding:		
Permit:		
ISSUE DATE:	3/18/19	
POST BID/PERMIT REVISIONS:		
No.	Date	Description
1	3-18-19	ADDENDUM #1

PROJECT NO. 2018-27
DRAWN BY JCL
CHECKED BY LBA
SHEET 60F 21

ALTERNATE #1 - NEW STAIRS & RAILINGS

