

Property Research Sheet

Location ID#(s): 67604

As of: 10/27/2021

Researched By: Steve Broadwell

Legislative History

O1961-3331, approved on 7/17/1961: AN ORDINANCE ANNEXING CERTAIN TERRITORY TO THE CITY OF AURORA, COUNTY OF KANE, STATE OF ILLINOIS

O1968-3971, approved on 9/3/1968: AN ORDINANCE AMENDING ORDINANCE NO. 3100 BEING THE AURORA ZONING ORDINANCE AND THE ZONING CONTAINED THEREIN

O1995-079, approved on 10/3/1995: GRANTING A SPECIAL USE PERMIT FOR A MENTAL HEALTH SERVICES PLANNED DEVELOPMENT INCLUDING A RESIDENTIAL DETOXIFICATION TREATMENT CENTER EAST OF AND INCLUDING 400 MERCY LANE

Location Maps Attached:


Aerial Overview

Location Map


Zoning Map

Comprehensive Plan Map

Aerial Map (1:1,500):

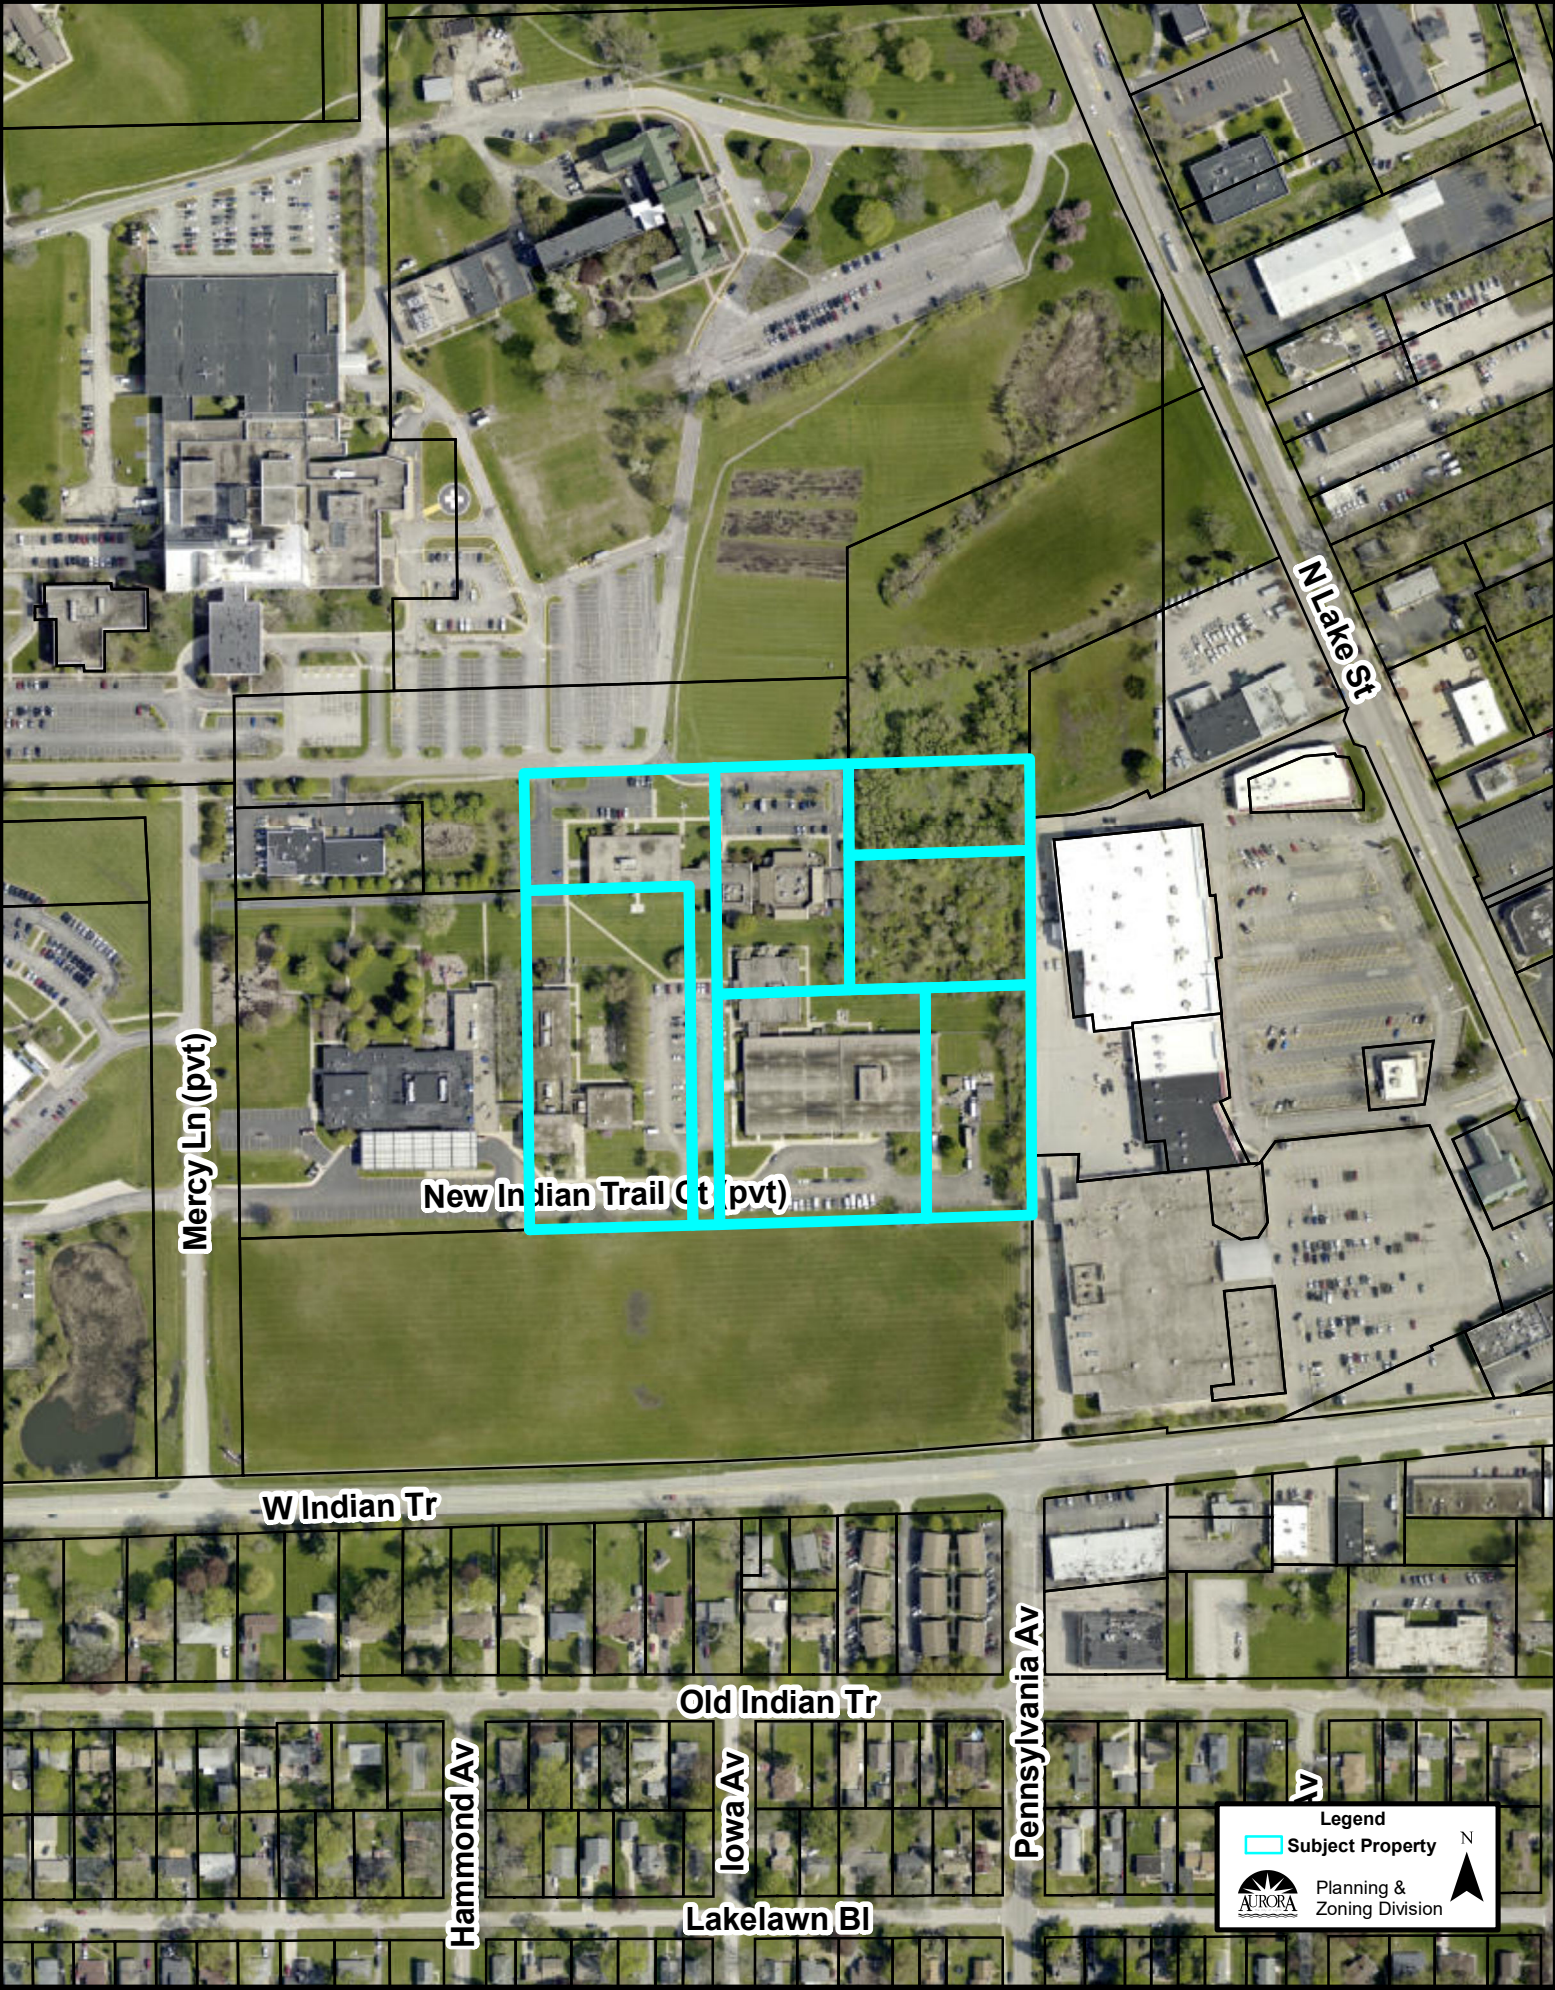

Zoning Map (1:5,000):

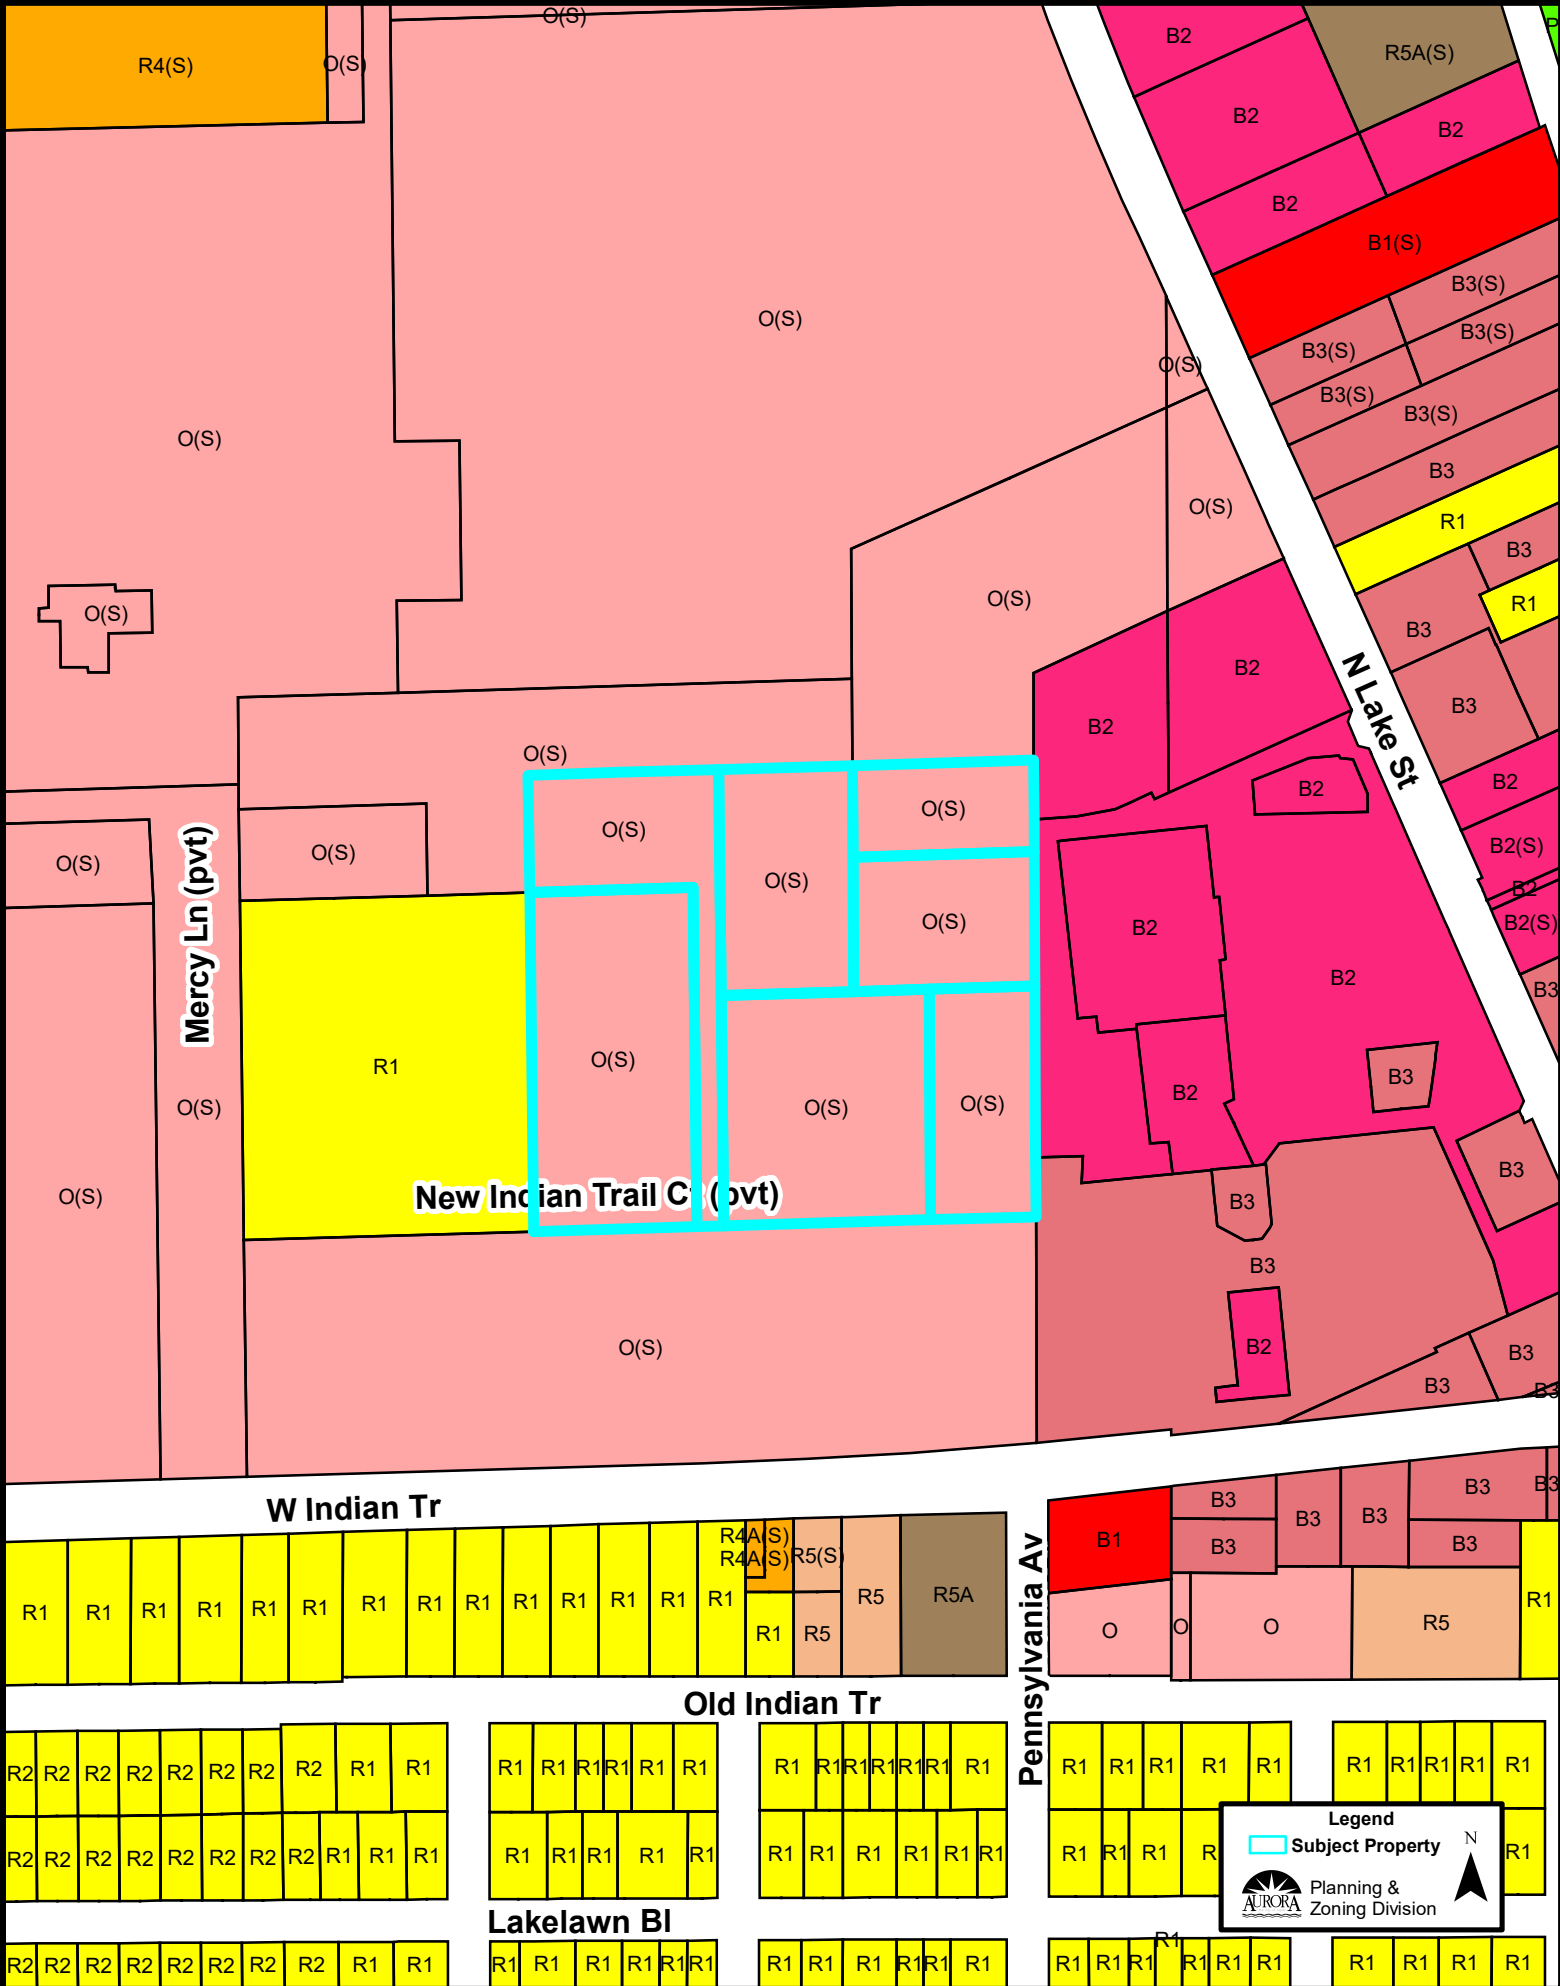

Comprehensive Plan (1:5,000):

