


f:\ASD\12048-00\final drawings\Kenilworth Place San Sewer\ COVER.dwg

THE CITY OF AURORA CONSTRUCTION PLANS FOR KENILWORTH PLACE SANITARY SEWER REPLACEMENT 2017

AURORA CITY COUNCIL

- RICHARD IRVIN, MAYOR
- ROBERT J. O'CONNOR, ALDERMAN-AT-LARGE
- VACANT, ALDERMAN-AT-LARGE
- TINA BOHMAN, ALDERMAN-FIRST WARD
- JUANY GARZA, ALDERMAN-SECOND WARD
- TED MESIACOS, ALDERMAN-THIRD WARD
- BILL DONNELL, ALDERMAN-FOURTH WARD
- CARL FRANCO, ALDERMAN-FIFTH WARD
- MICHAEL B. SAVILLE, ALDERMAN-SIXTH WARD
- SCHEKETA HART-BURNS, ALDERMAN-SEVENTH WARD
- RICHARD B. (RICK) MERVINE, ALDERMAN-EIGHTH WARD
- EDWARD BUGG, ALDERMAN NINTH WARD
- ROBERT H. PAOLICCHI, ALDERMAN TENTH WARD

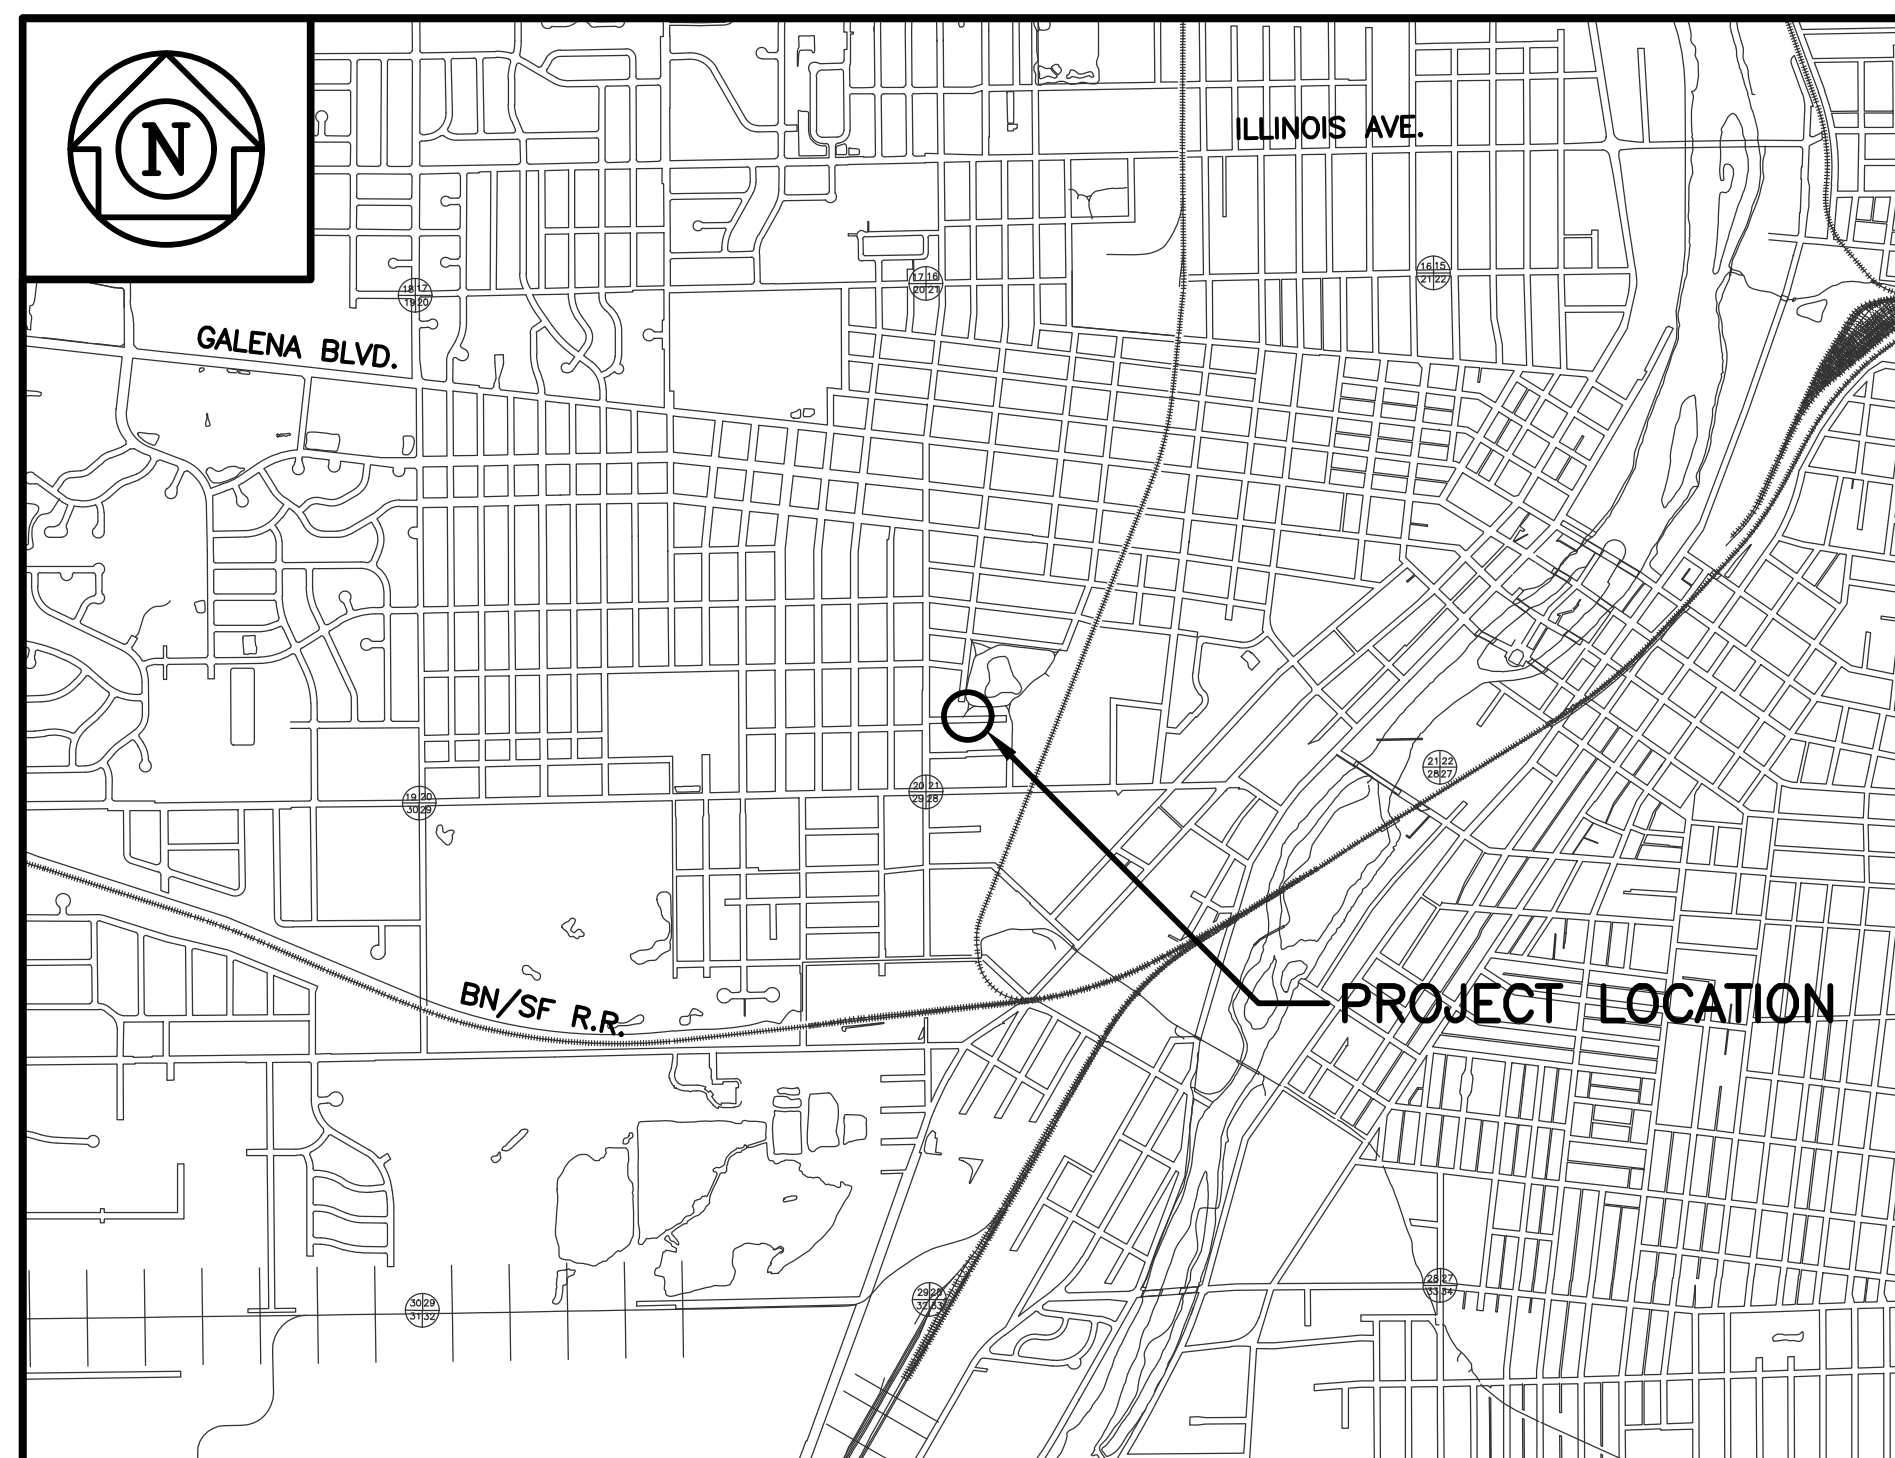

LOCATION MAP

INDEX OF SHEETS

- NO. 1 COVER SHEET
- NO. 2 GENERAL NOTES
- NO. 3 GENERAL PLANS & LEGEND
- NO. 4 PLAN AND PROFILE
- NO. 5-6 STANDARD DETAILS
- NO. 7 TRAFFIC CONTROL
- NO. 8 EROSION CONTROL DETAILS

WALTER E. DEUCHLER ASSOCIATES, INC.	
WALTER E. DEUCHLER ASSOCIATES, INC. CORPORATE SEAL	RYAN D. CRAMER, P.E. PROJECT MANAGER
DESIGN FIRM 184-001830 EXPIRATION: 4/30/2017	ILLINOIS P.E. 062-065175 EXPIRATION: 11/30/2017
DATE:	DATE:



Plotted: 5/11/2017 10:42:34 AM

F:\ASD\12048-00\final drawings\Kenilworth Place San Sewer

FOX METRO REVIEW