


Viewpoint 1

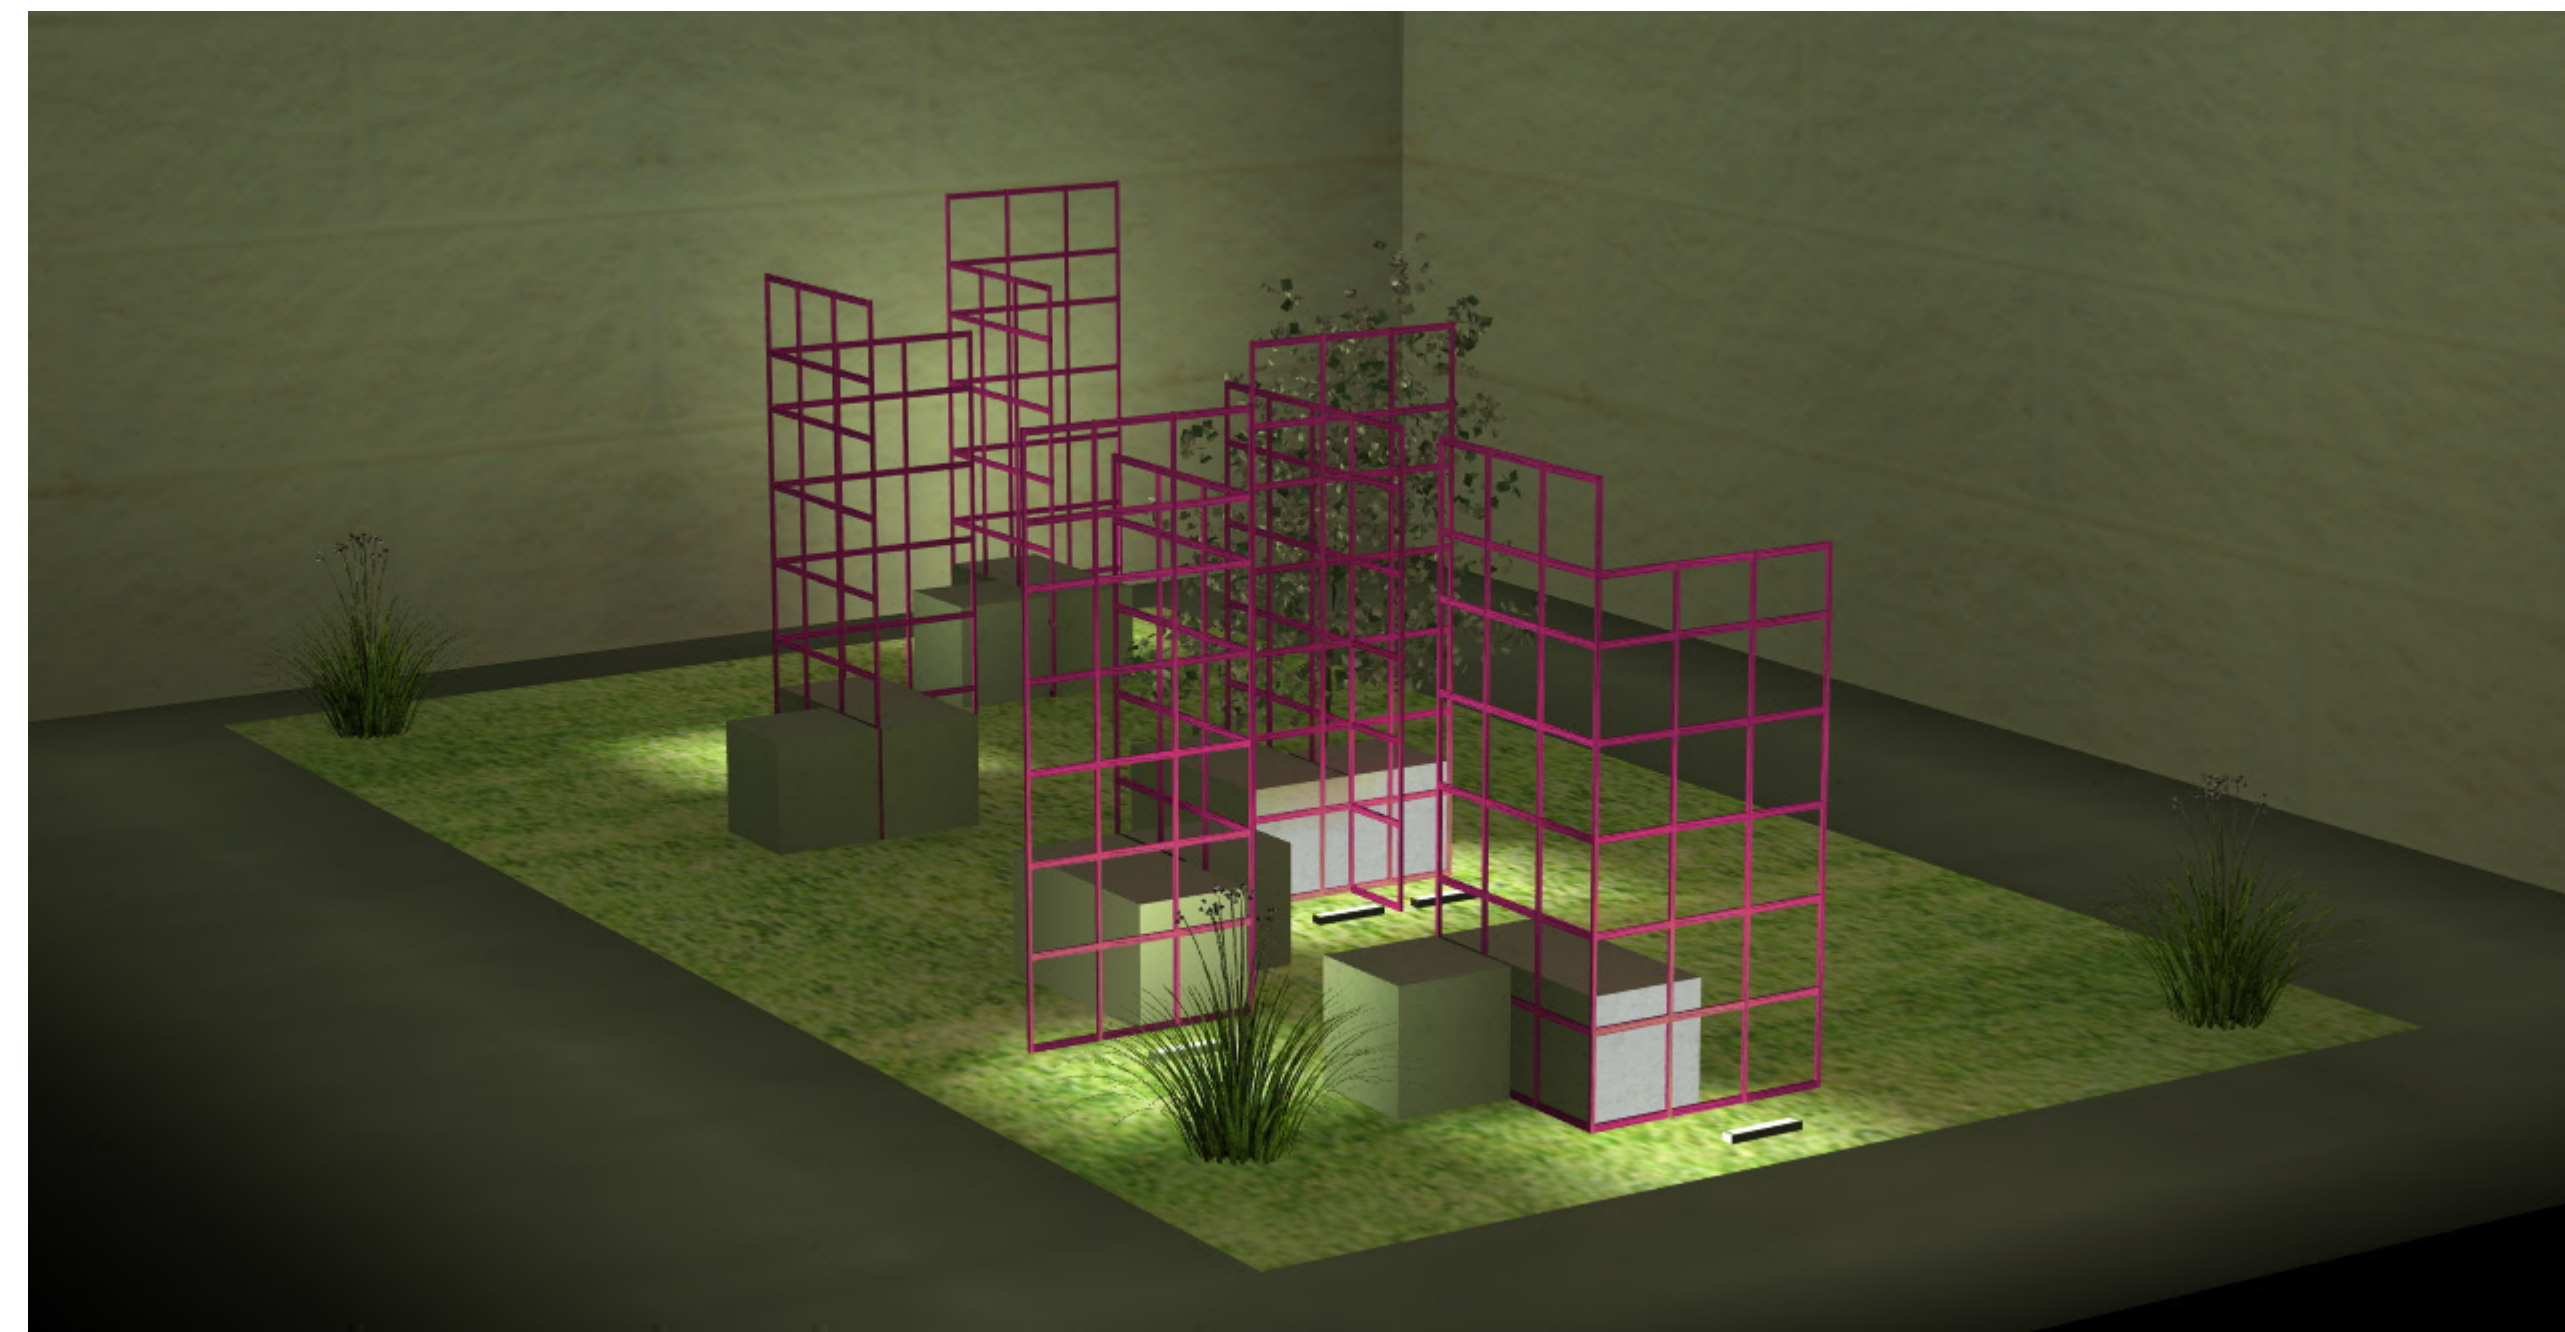

Viewpoint 2



Viewpoint 3



Viewpoint 4



Viewpoint 5




Chicago Lightworks
 505 Warrenville Rd.
 Suite 101
 Lisle, IL 60532

Prepared By:
M Brizzell
 (630) 320-2948
 MBrizzell@chicagolightworks.com

Rev	Date	Comments

Project Name: **Aurora Public Art Commission**
 NOT TO SCALE
 Date: **7/5/2023**

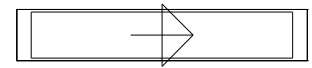Luminaire Schedule						
Symbol	Qty	[MANUFAC]	Description	LLF	Lum. Watts	Lum. Lumens
	6	HEPER USA	LR9012_582-US-VVV-350-830	0.850	10	818



Viewpoint 6



Chicago Lightworks
 505 Warrenville Rd.
 Suite 101
 Lisle, IL 60532

Prepared By:
M Brizzell
 (630) 320-2948
 MBrizzell@chicagolightworks.com

Rev	Date	Comments
-	-	-
-	-	-
-	-	-
-	-	-
-	-	-

Project Name:
Aurora Public Art Commission
 NOT TO SCALE
 Date: **7/5/2023**