
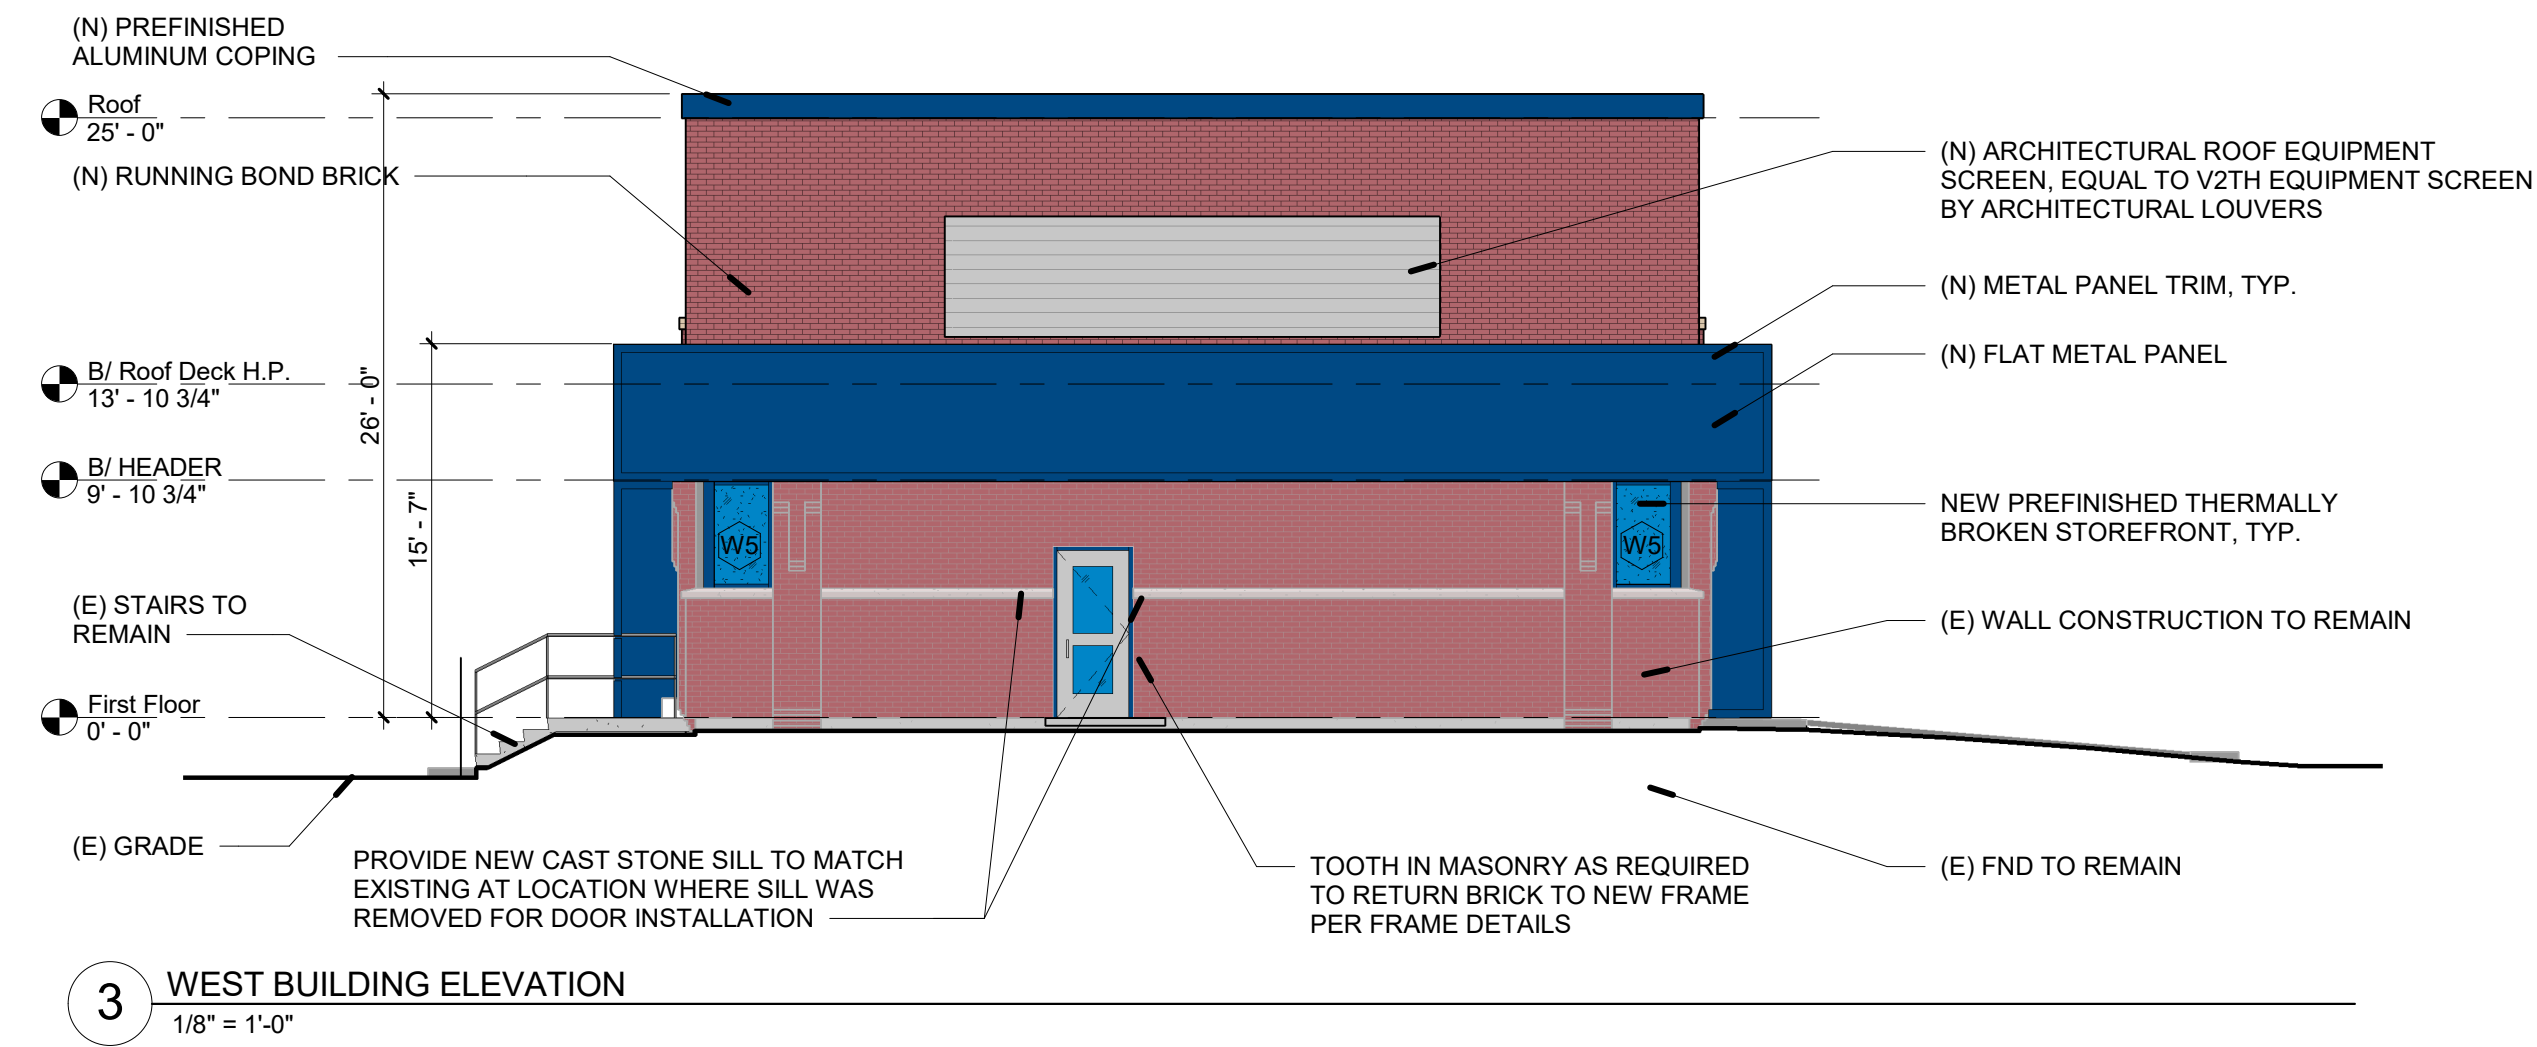


ELEVATIONS

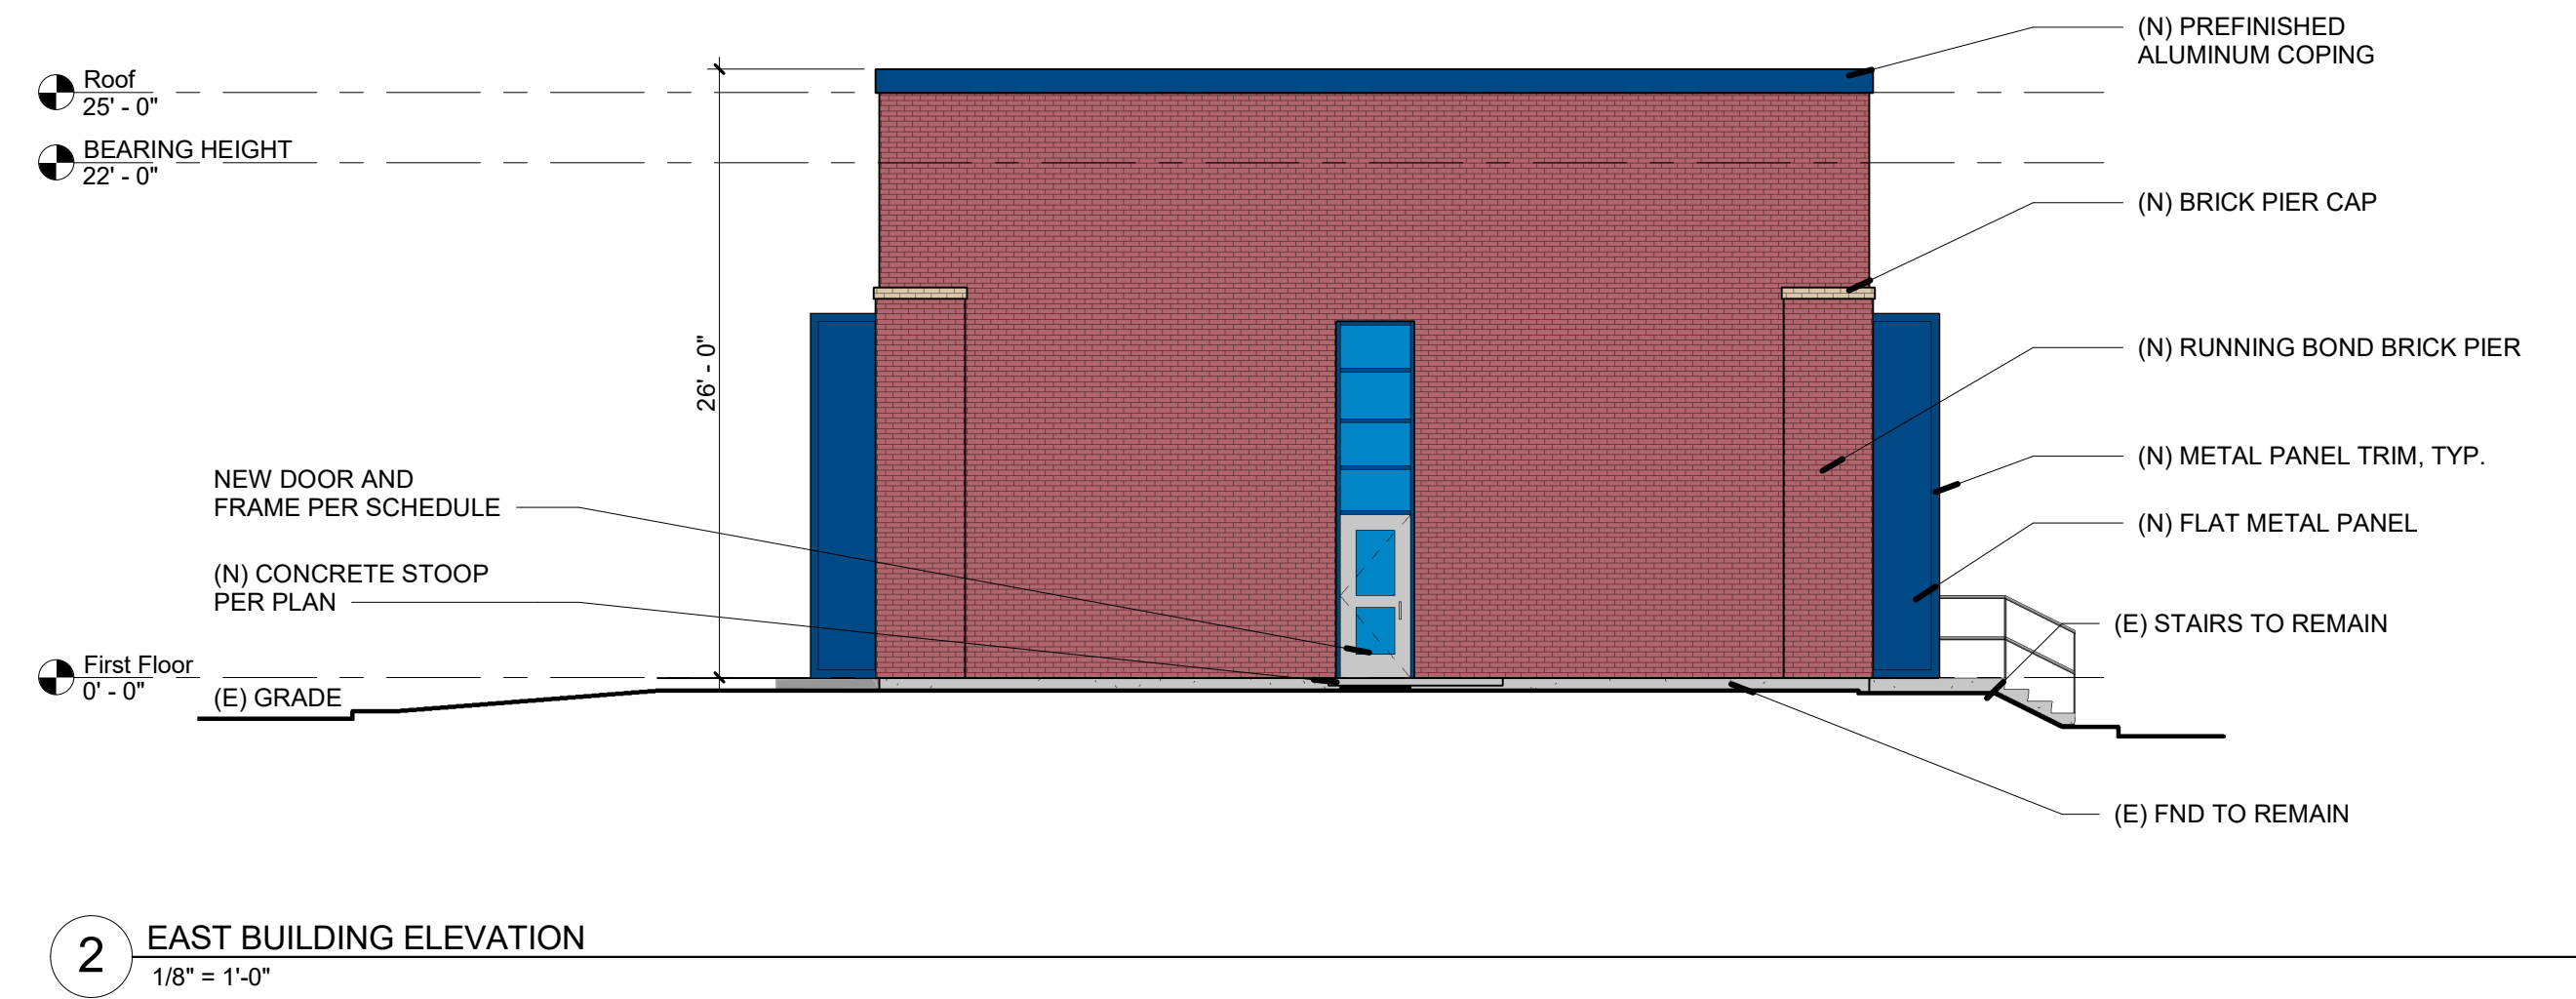

Elevation Data Table: Elevations		
Description	Value	Unit
a) Building Height in feet (typical)	26	feet
b) Total Building Square Footage (typical)	5,375	Square Feet
c) First Floor Building Square Footage (typical)	5,375	Square Feet
d) Number of building stories (typical)	1	Square Feet
e) Exterior Material List (including colors) for all buildings and accessory structures:		
Brick - Red	Cast Stone - Beige	
Flat Metal Panel - Blue		
Metal Louver Screen - Silver		

Elevation Data Table: Wall Signage			
Wall Sign #	Description	Value	Unit
1	i) Width of Façade - on which Sign is Located	129	Feet
	ii) Height of Façade - on which Sign is Located	26	Feet
	iii) Square Footage of Façade - on which Sign is Located	2,850	Square Feet
	vi) Width of Sign Face	21'-7"	Feet
	v) Height of Sign Face	2'-7"	Feet
	vi) Square Footage of Sign Face	41	Square Feet
	vii) Percent of Sign Coverage - Façade on which Sign is Located	1.44%	Percent
2	i) Width of Façade - on which Sign is Located	129	Feet
	ii) Height of Façade - on which Sign is Located	26	Feet
	iii) Square Footage of Façade - on which Sign is Located	2,850	Square Feet
	vi) Width of Sign Face	9'-9"	Feet
	v) Height of Sign Face	2'-9"	Feet
	vi) Square Footage of Sign Face	22	Square Feet
	vii) Percent of Sign Coverage - Façade on which Sign is Located	0.77%	Percent