


PROPOSED FENCING PLAN - WILDER PARK - DIMENSIONS APPROXIMATE

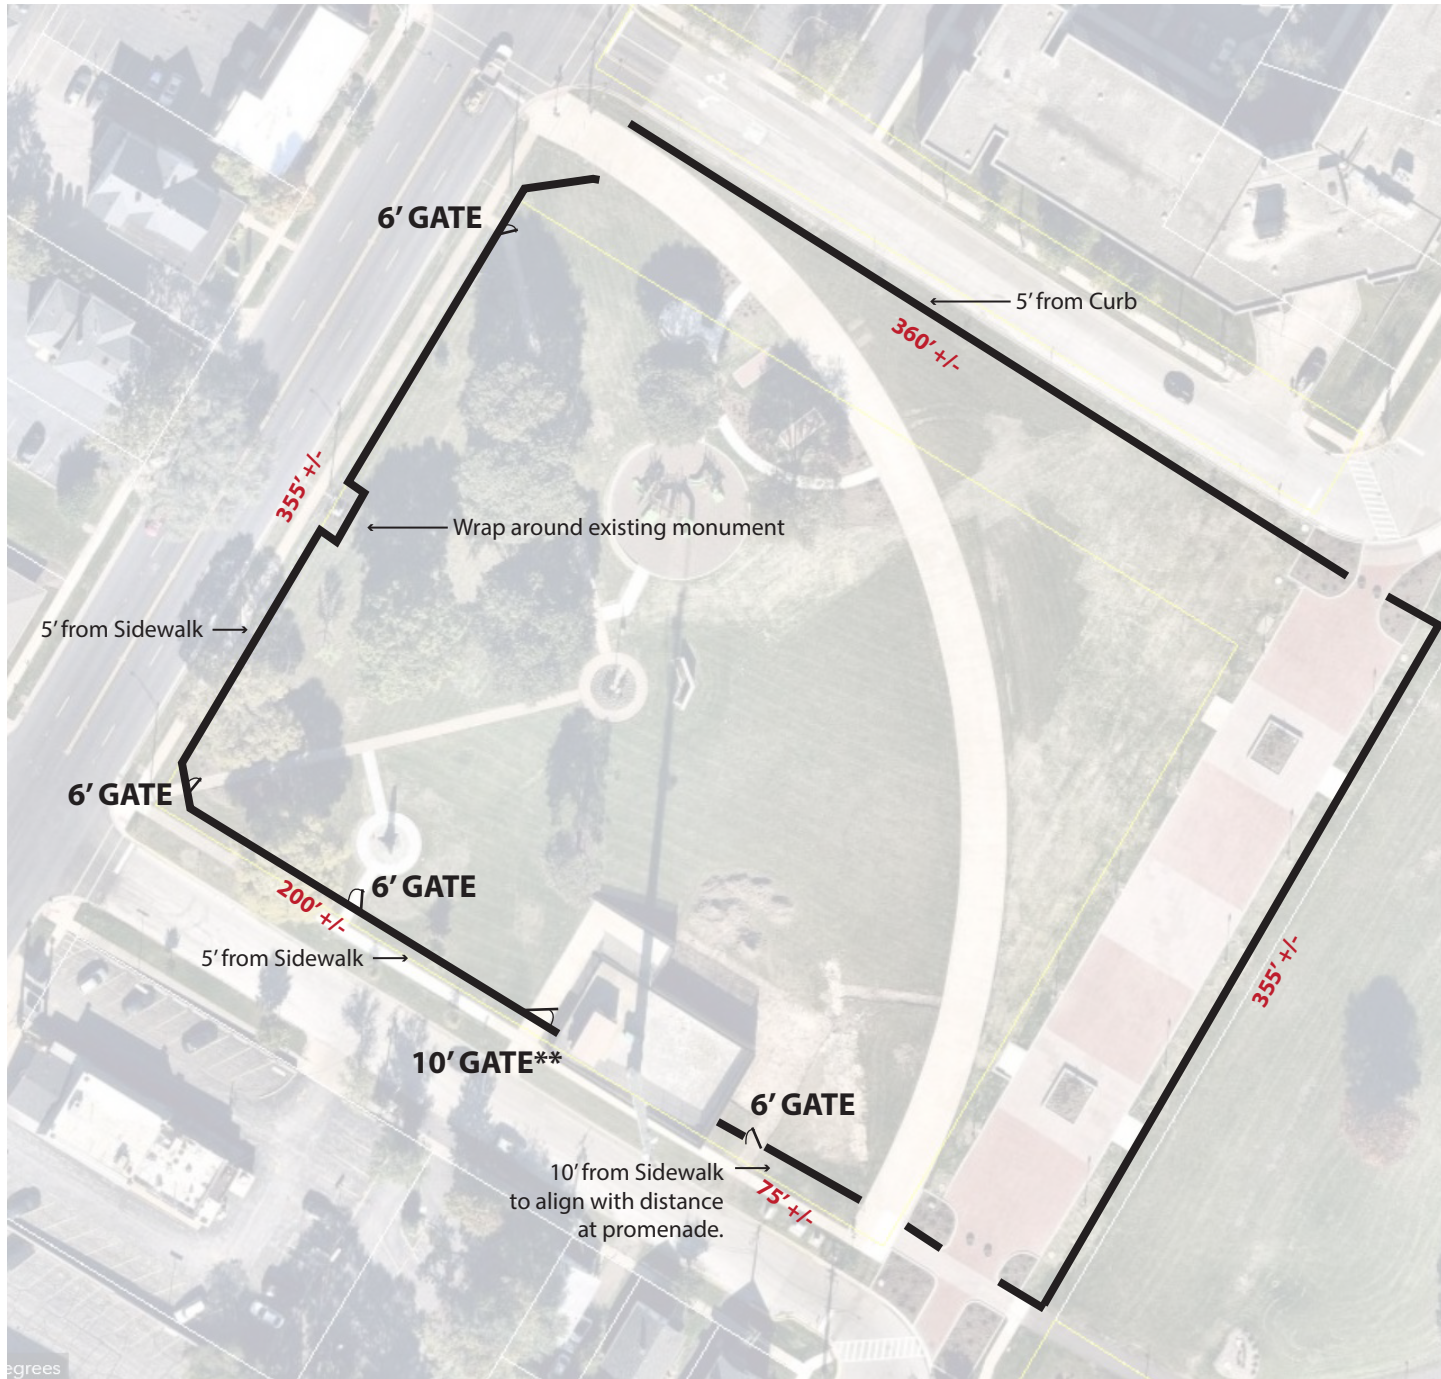

*Approximate Measures

430 feet on the north
300 feet on the south
355 feet on the west
355 feet on the east
TOTAL 1440 feet of fencing

GATES

4 Six Foot Wide Gates
1 Ten Foot Wide Gate Could be one 10' wide gate, or two 5 foot swing, or one slide gate.