


# THE CITY OF AURORA CONSTRUCTION PLANS FOR ROTARY PARK AND LOT F PARKING AND SANITARY SEWER IMPROVEMENTS 2020

## AURORA CITY COUNCIL

RICHARD C. IRVIN, MAYOR  
ROBERT O'CONNOR, ALDERMAN-AT-LARGE  
SHERMAN L. JENKINS, ALDERMAN-AT-LARGE  
EMMANUEL LLAMAS, ALDERMAN-FIRST WARD  
JUANY GARZA, ALDERMAN-SECOND WARD  
TED MESIACOS, ALDERMAN-THIRD WARD  
BILL DONNELL, ALDERMAN-FOURTH WARD  
CARL FRANCO, ALDERMAN-FIFTH WARD  
MICHAEL B. SAVILLE, ALDERMAN-SIXTH WARD  
SCHEKETA HART-BURNS, ALDERMAN-SEVENTH WARD  
PATTY SMITH, ALDERMAN-EIGHTH WARD  
EDWARD BUGG, ALDERMAN NINTH WARD  
JUDD LOFCHIE, ALDERMAN TENTH WARD

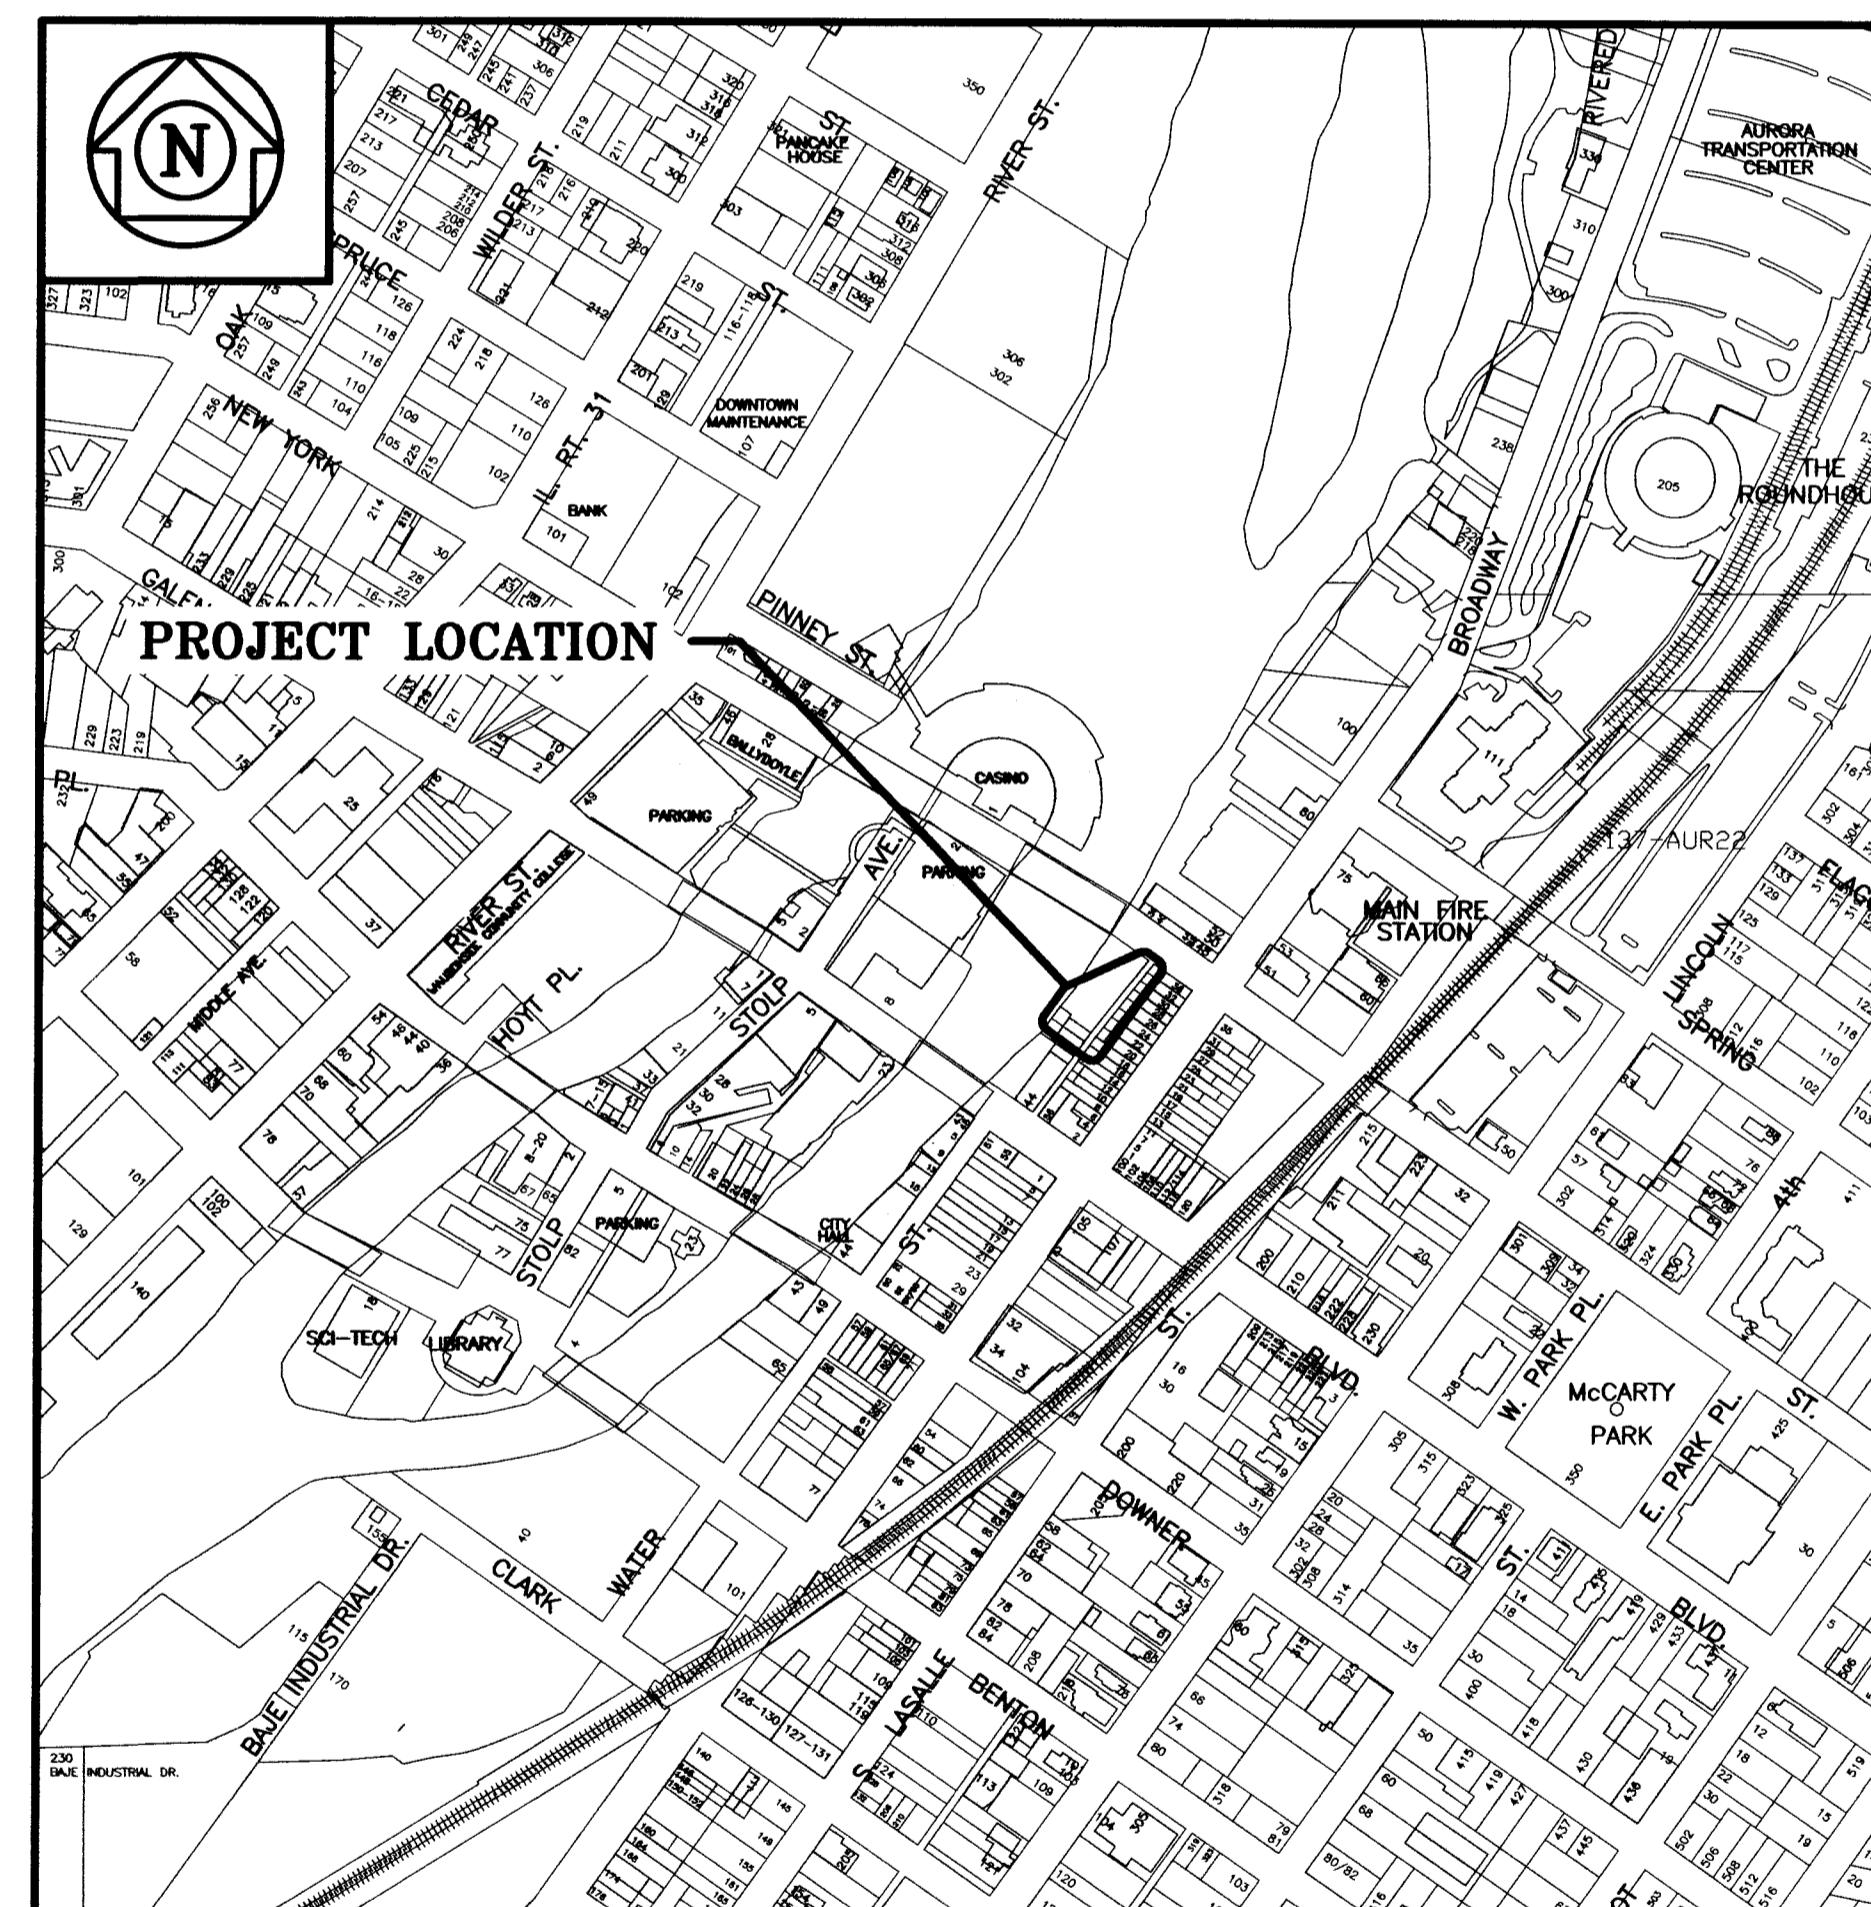


LOCATION MAP



## INDEX OF SHEETS

|       |                           |
|-------|---------------------------|
| NO. 1 | COVER SHEET               |
| NO. 2 | GENERAL NOTES             |
| NO. 3 | BENCHMARK AND LEGEND      |
| NO. 4 | DEMOLITION PLAN           |
| NO. 5 | SANITARY PLAN AND PROFILE |
| NO. 6 | SITE IMPROVEMENTS         |
| NO. 7 | STANDARD DETAILS          |
| NO. 8 | STANDARD DETAILS          |
| NO. 9 | EROSION CONTROL DETAILS   |
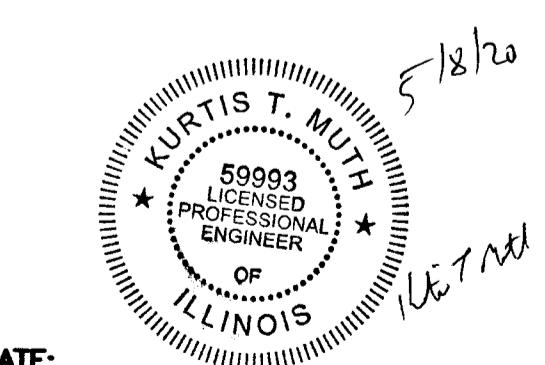
| DEUCHLER ENGINEERING CORPORATION  |   |
|---|---|
| DEUCHLER ENGINEERING CORPORATION  | KURT MUTH, P.E.<br>CITY OF AURORA   |
| DESIGN FIRM SEAL  | PROJECT MANAGER   |
|   |   |
| DESIGN FIRM 184-001830  | ILLINOIS P.E. 062-059993  |
| EXPIRATION: 4/30/2021   | EXPIRATION: 11/30/2021  |
|  |  |
| DATE: 5-7-2020  | DATE: 5/18/20   |