



"EXHIBIT 1"

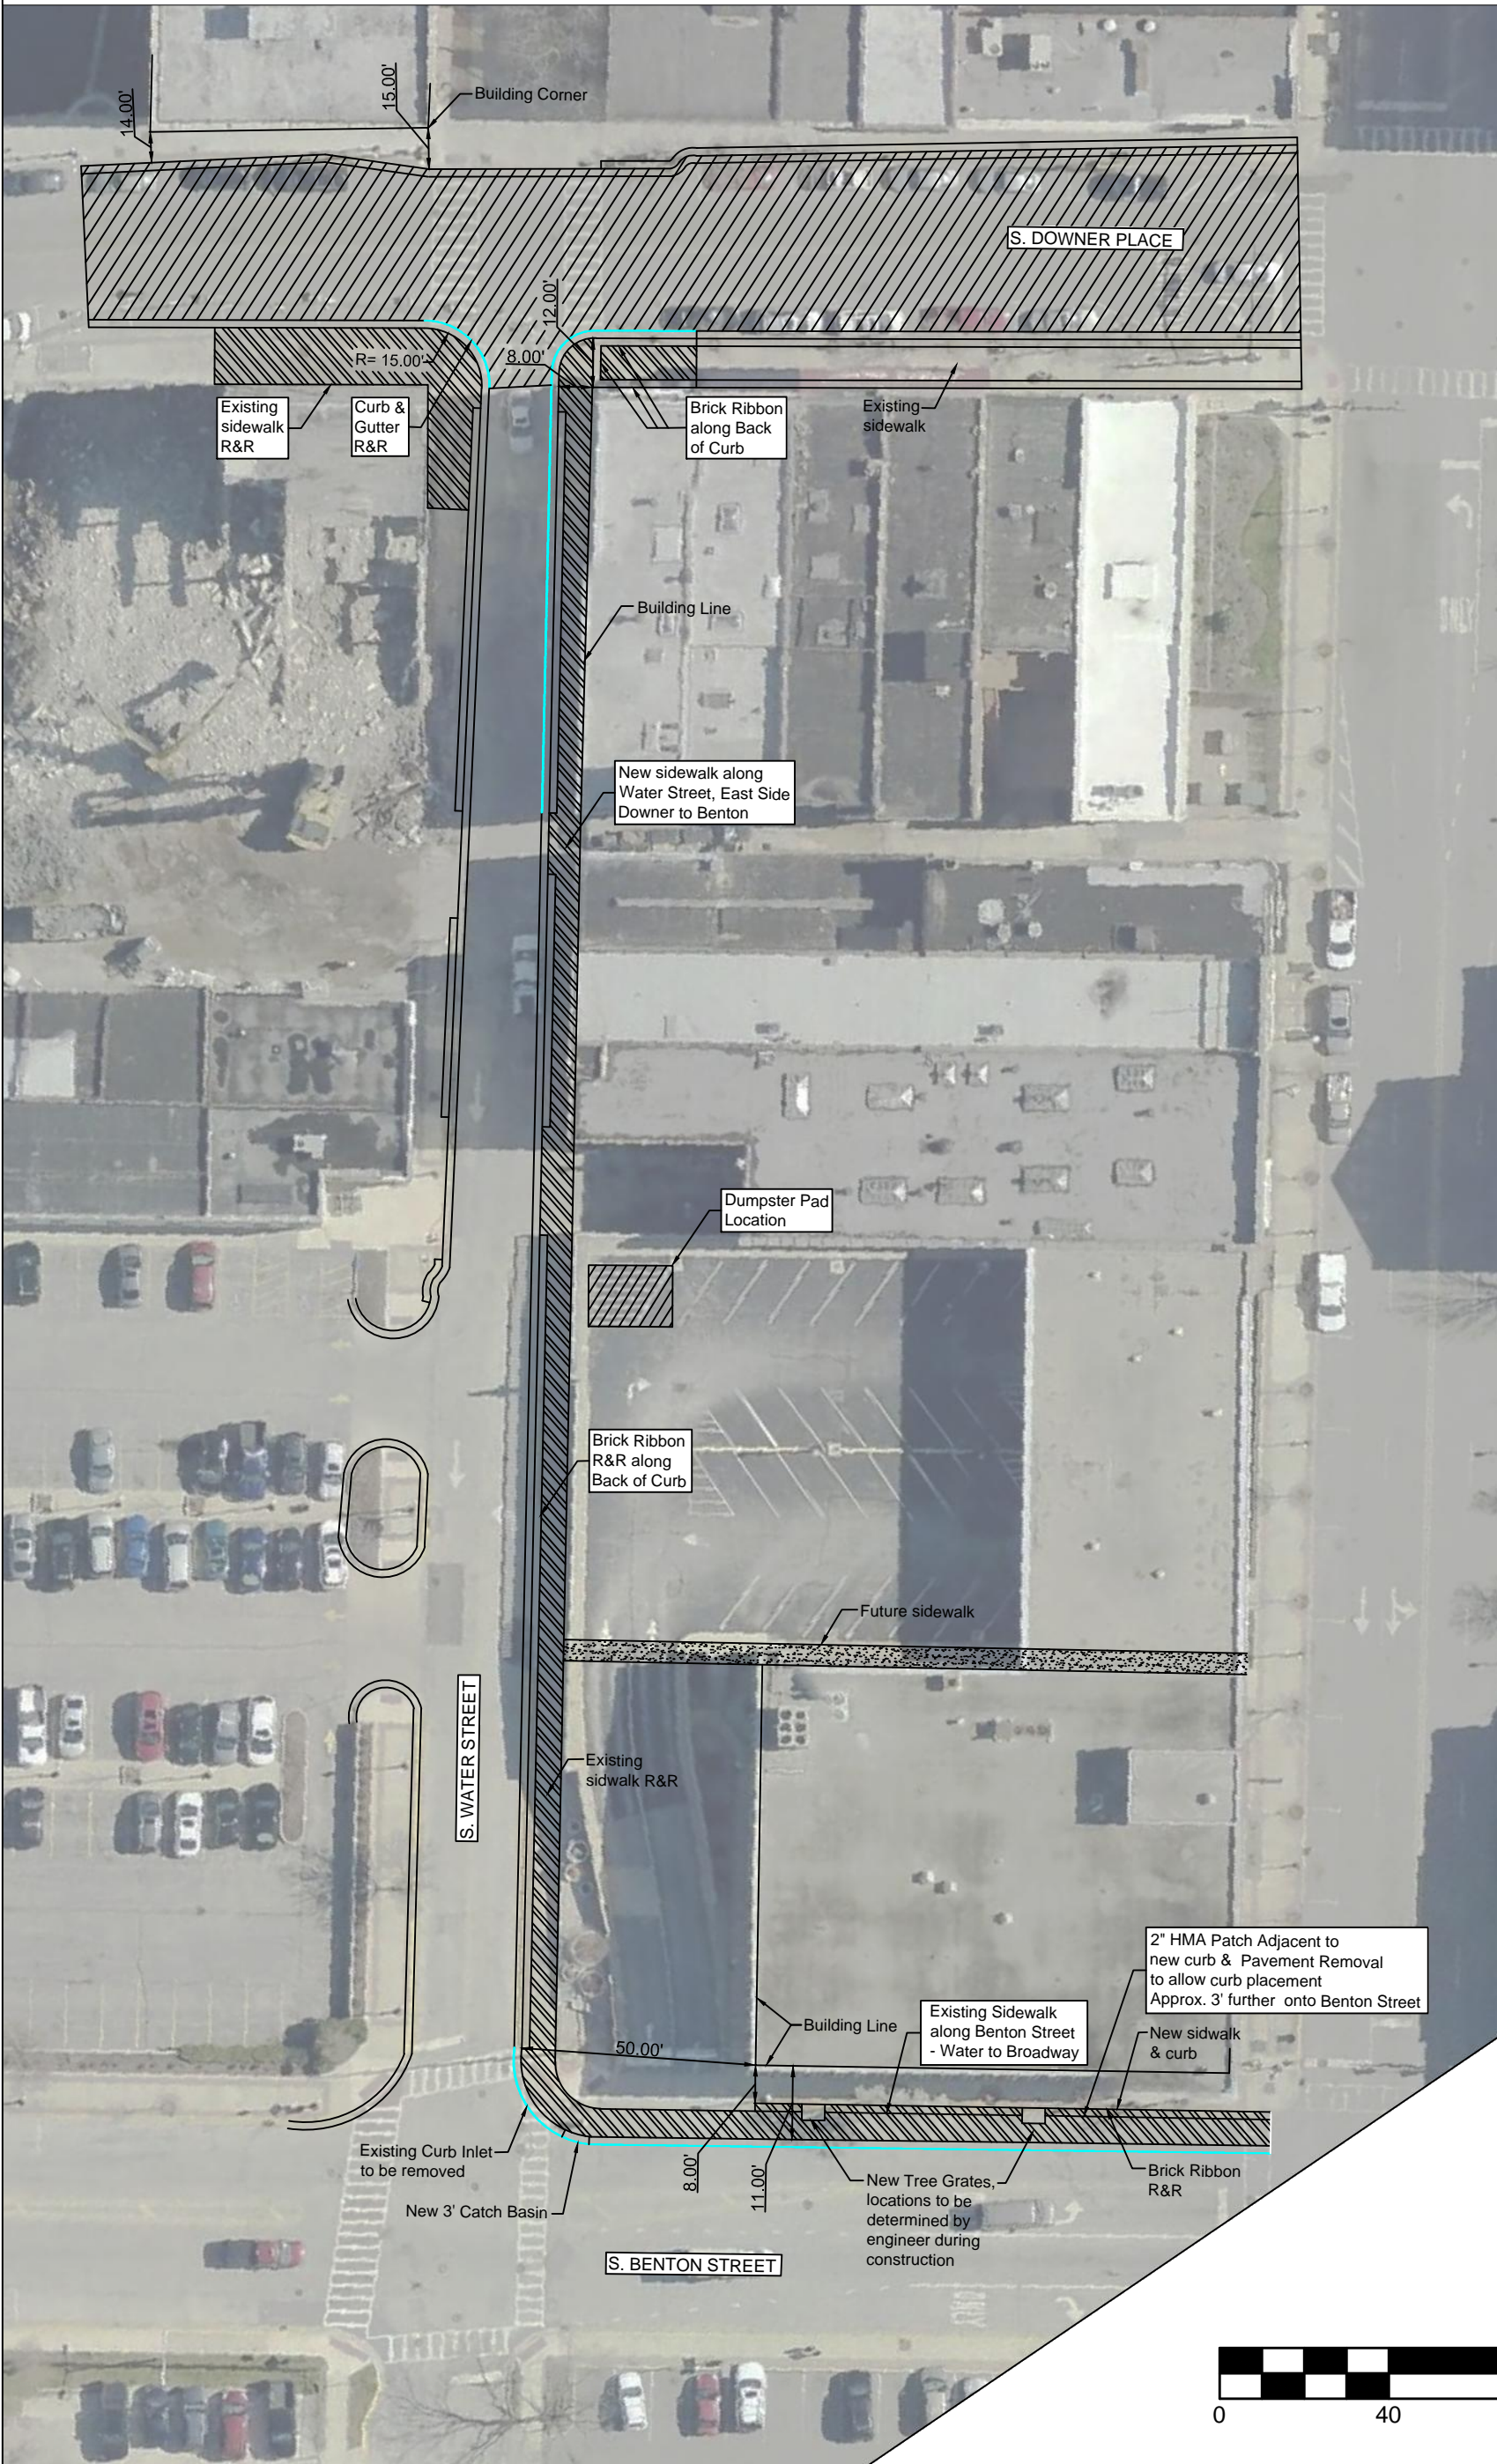

- = Sidewalk R&R
 - = Resurfacing
 - = Future Sidewalk
 - = New Curb
- R & R = Remove & Replace

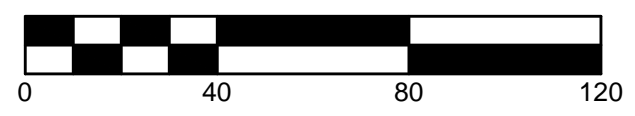

NOTE: 2016 AERIAL PHOTOGRAPHY



CITY OF AURORA
ENGINEERING DIVISION
44 EAST DOWNER PLACE

REVISIONS:
DRAWN BY: AH SCALE: 1" = 40'

PROJECT
S. WATER STREET
SHEET TITLE
LOCATION