
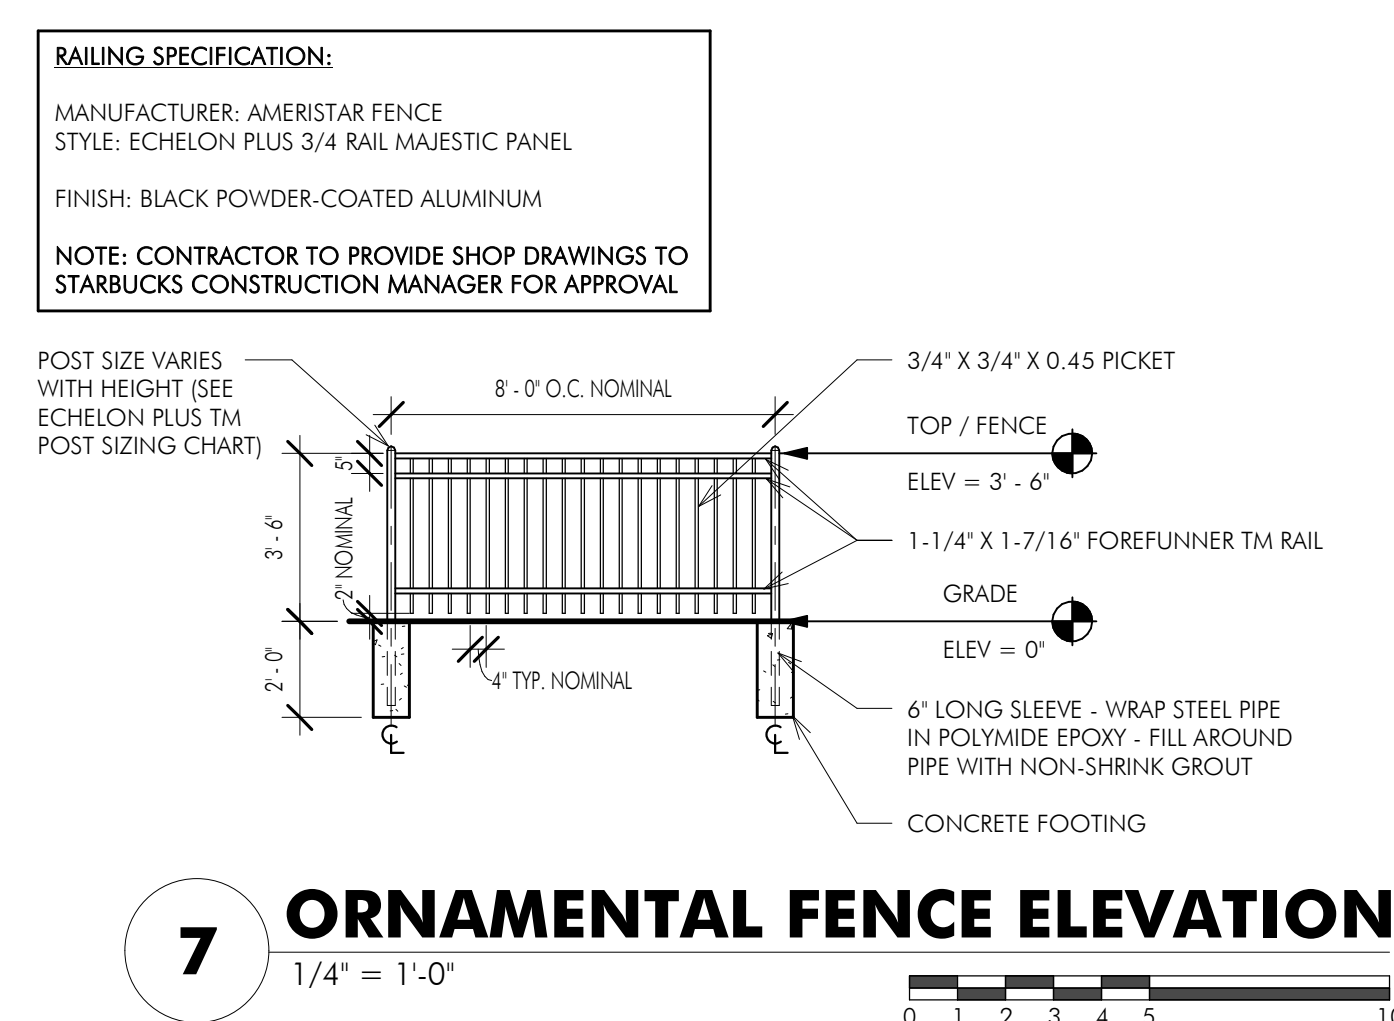
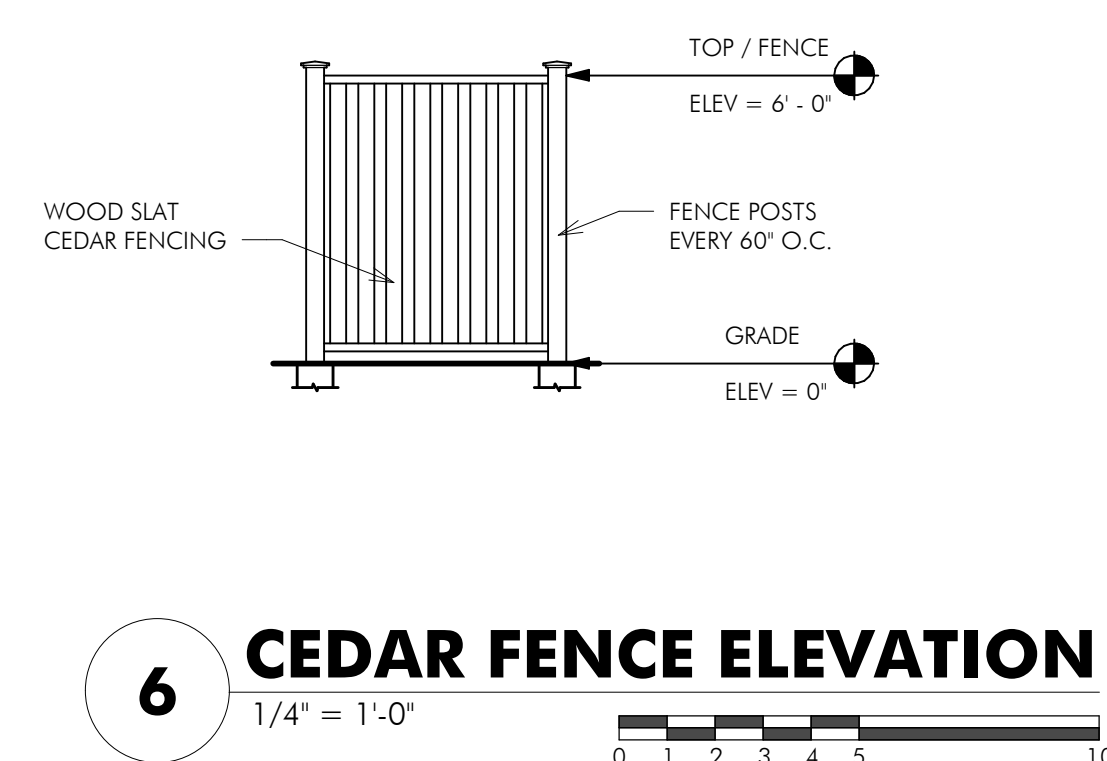
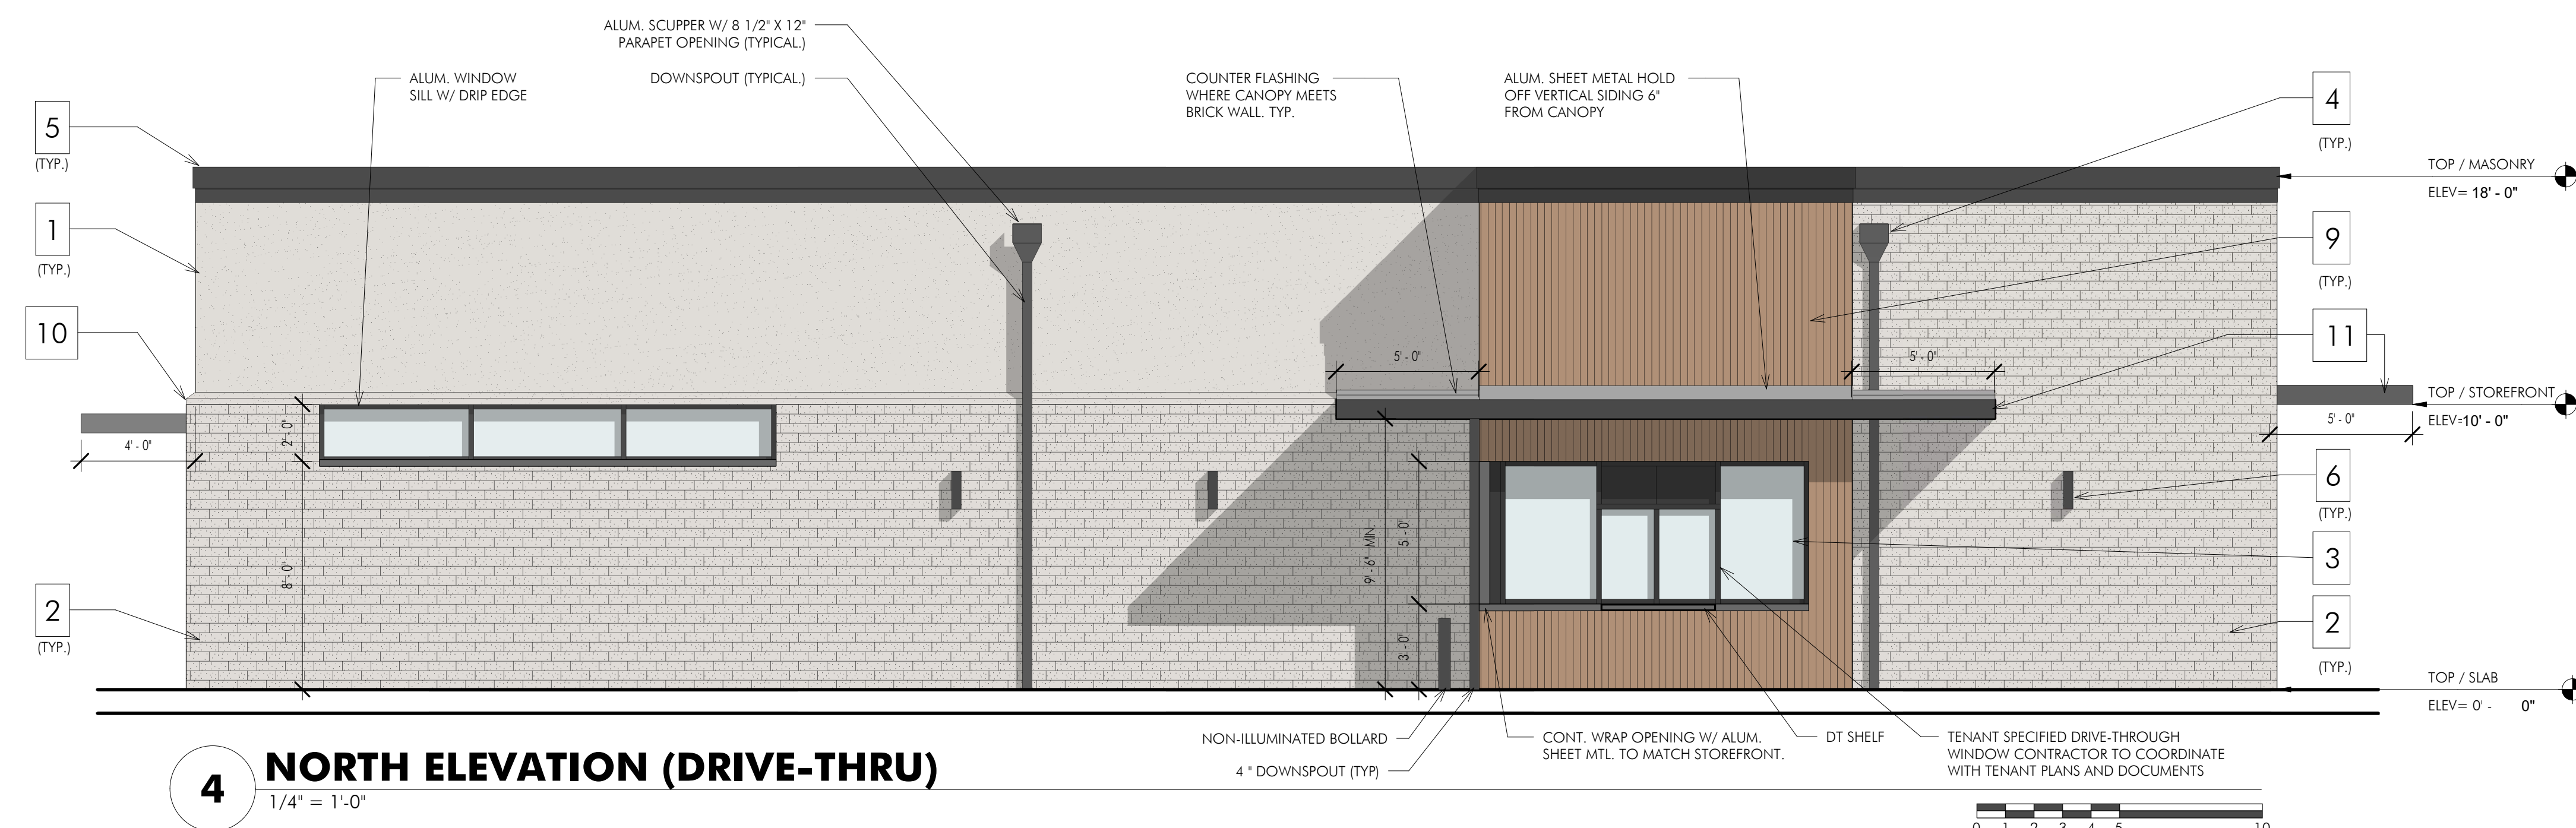


ELEVATIONS
1165 N. LAKE STREET
AURORA, ILLINOIS 60506

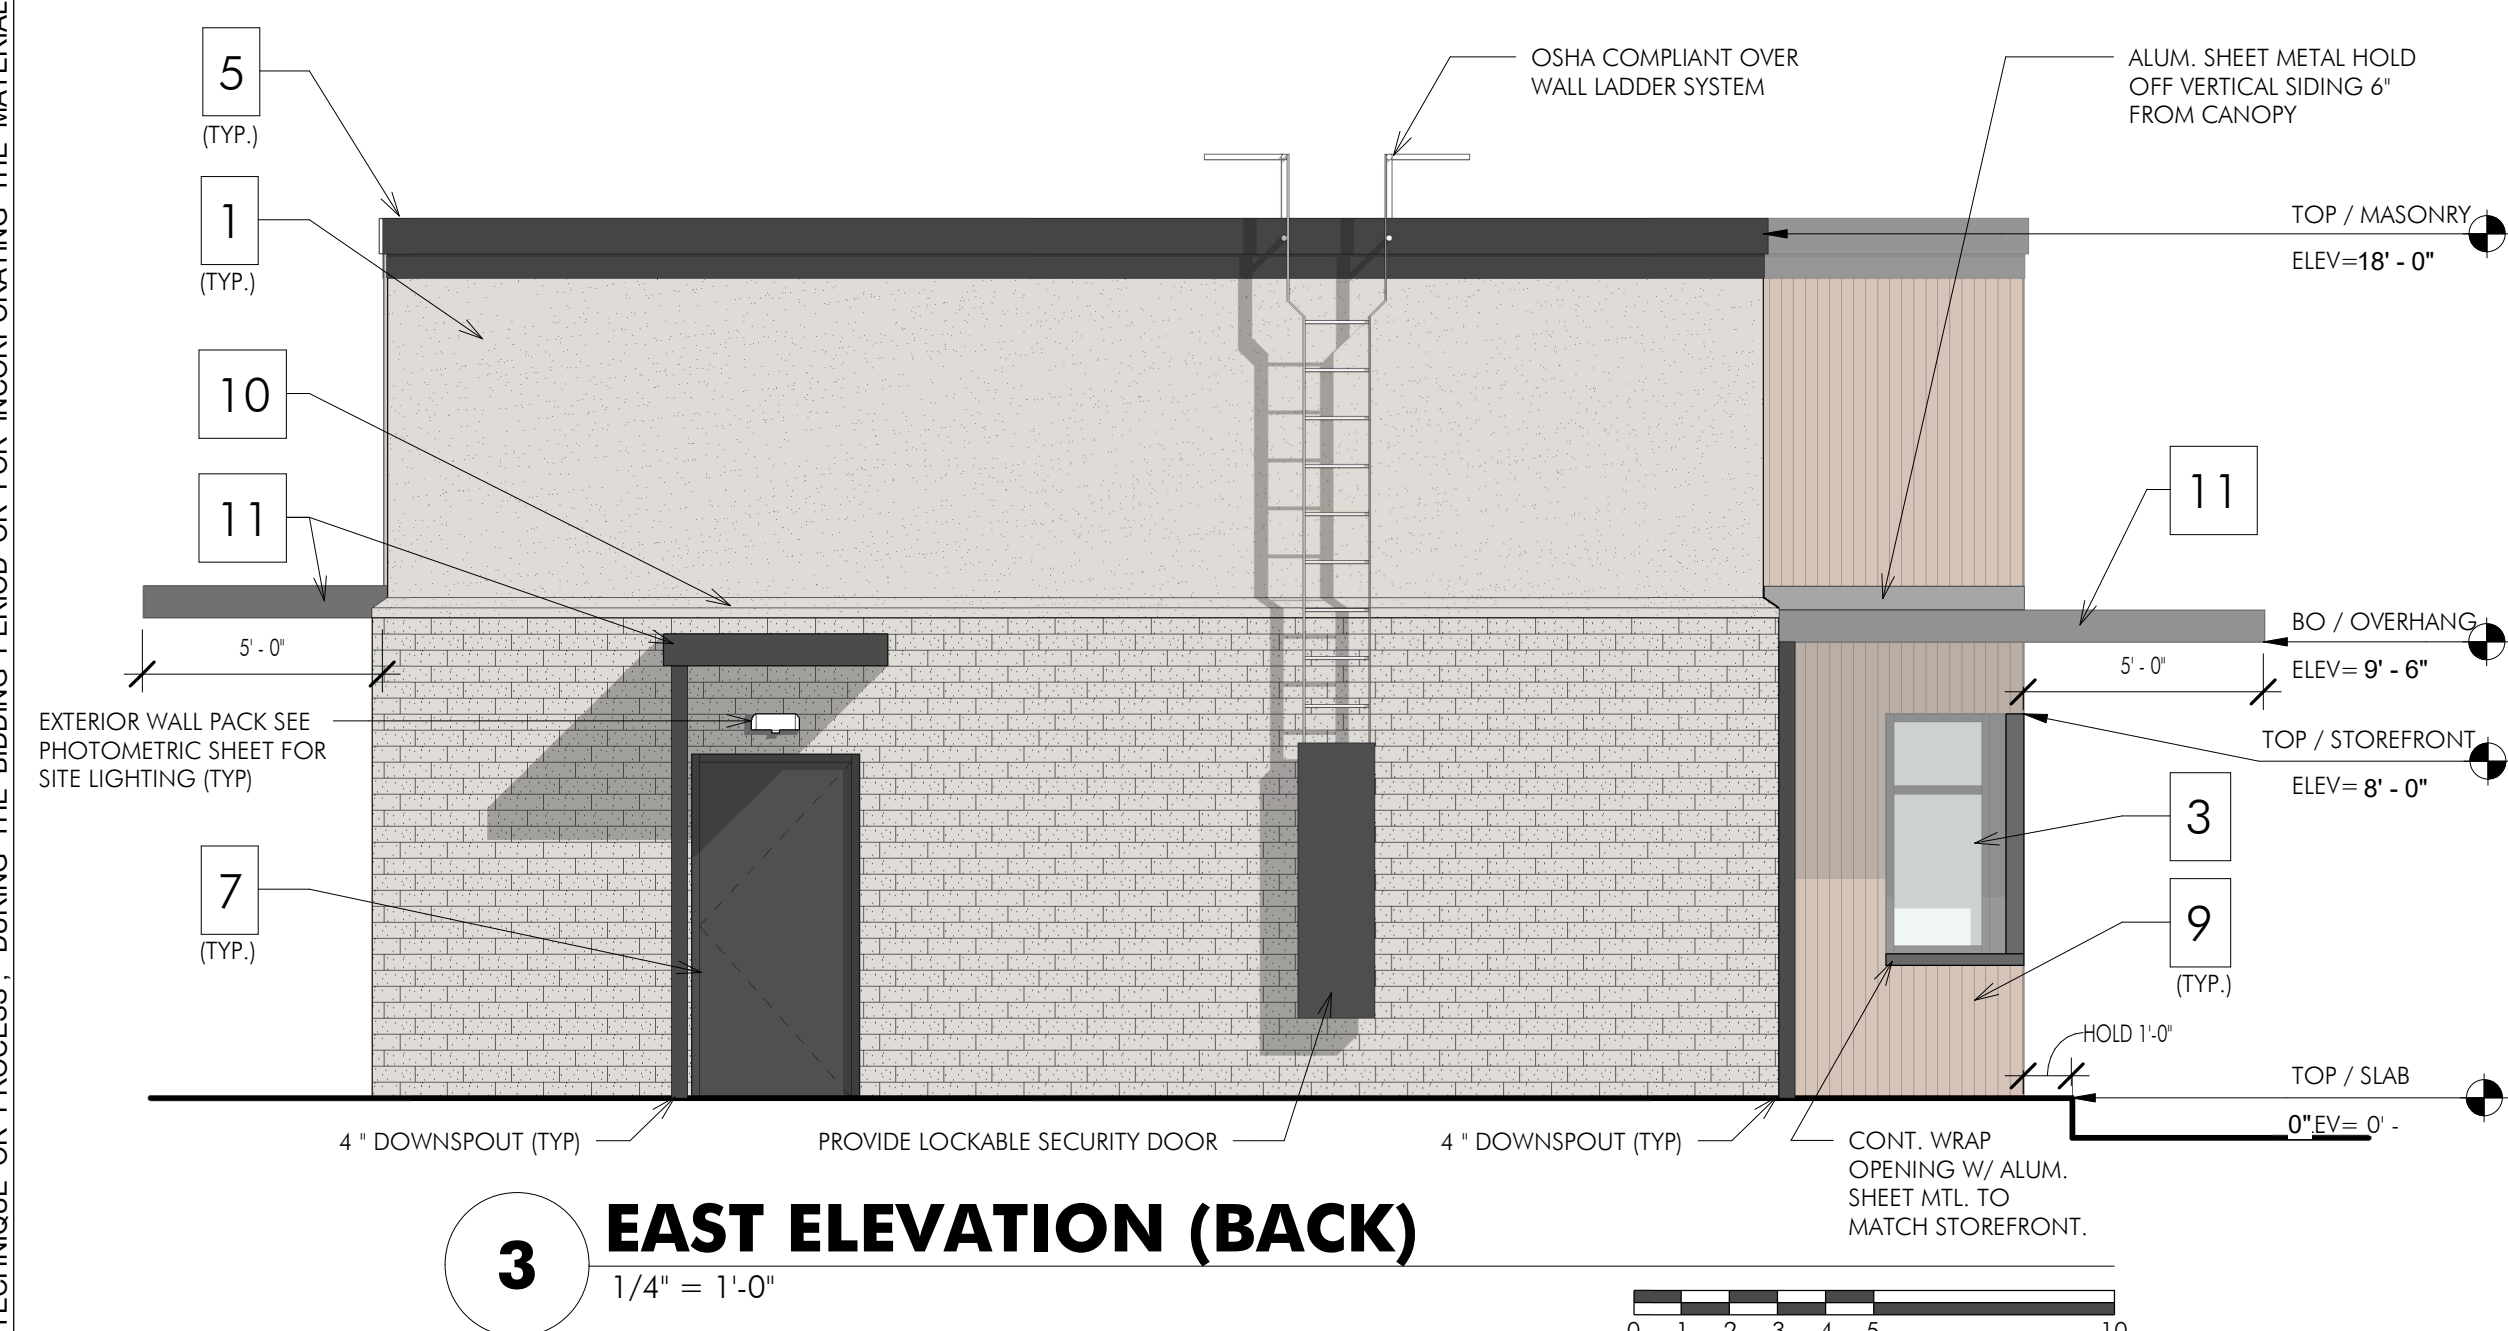

ELEVATION DATA TABLE: ELEVATIONS		
DESCRIPTION	VALUE	UNIT
A) BUILDING HEIGHT IN FEET (TYP)	18.33	FEET
B) TOTAL BUILDING SQUARE FOOTAGE (TYP)	2225	SQUARE FEET
C) FIRST FLOOR BUILDING SQUARE FOOTAGE (TYP)	2225	SQUARE FEET
D) NUMBER OF BUILDING STORIES (TYP)	1 - STOREY	
E) EXTERIOR MATERIALS LIST (INCLUDING COLORS) FOR ALL BUILDINGS AND ACCESSORY STRUCTURES		
WOOD SIDING, (COLOR: TEAK); BRICK VENEER, (COLOR: PEWTER); EIFS, (COLOR: TWILIGHT GRAY)		

MATERIAL LEGEND		
MARK	MATERIAL	MATERIAL SPECIFICATION
1	EIFS	EXTERIOR INSULATION FINISH SYSTEM (EIFS) MANUF: DRYVIT COLOR: 6227A : TWILIGHT GRAY
2	BRICK VENEER	BRICK VENEER - RUNNING BOND MANUF: MTLTAL MATERIALS OR EQUAL COLOR: PEWTER - MISSION TEXTURE / 5/1611 GRAY (MORTAR)
3	STOREFRONT SYSTEM	2 1/4" x 4 1/2" D THERMALLY BROKEN PREFIN ALUM. STOREFRONT W/ 1" INSULATED LOW E GLASS COLORS: GRASS - CLEAR (TEMPERED), ALUMINUM - FLAT BLACK (TEMPERED)
4	SCUPPER & DOWNSPOUT	ALUMINUM SCUPPER & DOWNSPOUT W/ 8x12" PARAPET OPENING SEE DETAIL 1/A4.1
5	METAL COPING	PRE-FINISHED COLOR: TO MATCH RAL#7021 MATTE MT0028 - FLAT BLACK
6	METAL SCOUNCE	PRE-FINISHED COLOR: TO MATCH RAL#7021 MATTE MT0028 - FLAT BLACK
7	EXTERIOR METAL DOOR	1/2"X10" METAL FRAME WITH COMMERCIAL GRADE STEEL DOORS WITH NON DRILLABLE SECURITY HINGES, 180 DEGREE REVERSE VENEER, AND HYDRAULIC DOOR CLOSER OR AS PER CODE
8	ENCLOSURE GATE	CEDAR PLANK TRASH ENCLOSURE GATE WITH 4x4" GALVANIZED ENDSPOST
9	ABODO WOOD SIDING	ABODO WOOD SIDING (VERTICAL) MANUF: RESAWN TIMBER CO. COLOR: TEAK W/ WB10 PROFILE
10	EIFS SILL	EXTERIOR INSULATION FINISH SYSTEM (EIFS) MANUF: DRYVIT COLOR: 627A : TWILIGHT GRAY
11	METAL CANOPY	GALVALUME MIN. 22 GAUGE STEEL IN CONFORMANCE WITH ASTM A792 A750 MANUF: TBD COLOR: PRE-FINISHED TO MATCH RAL#7021 MATTE MT0028 - FLAT BLACK