



Aerial Map (1:1,000):



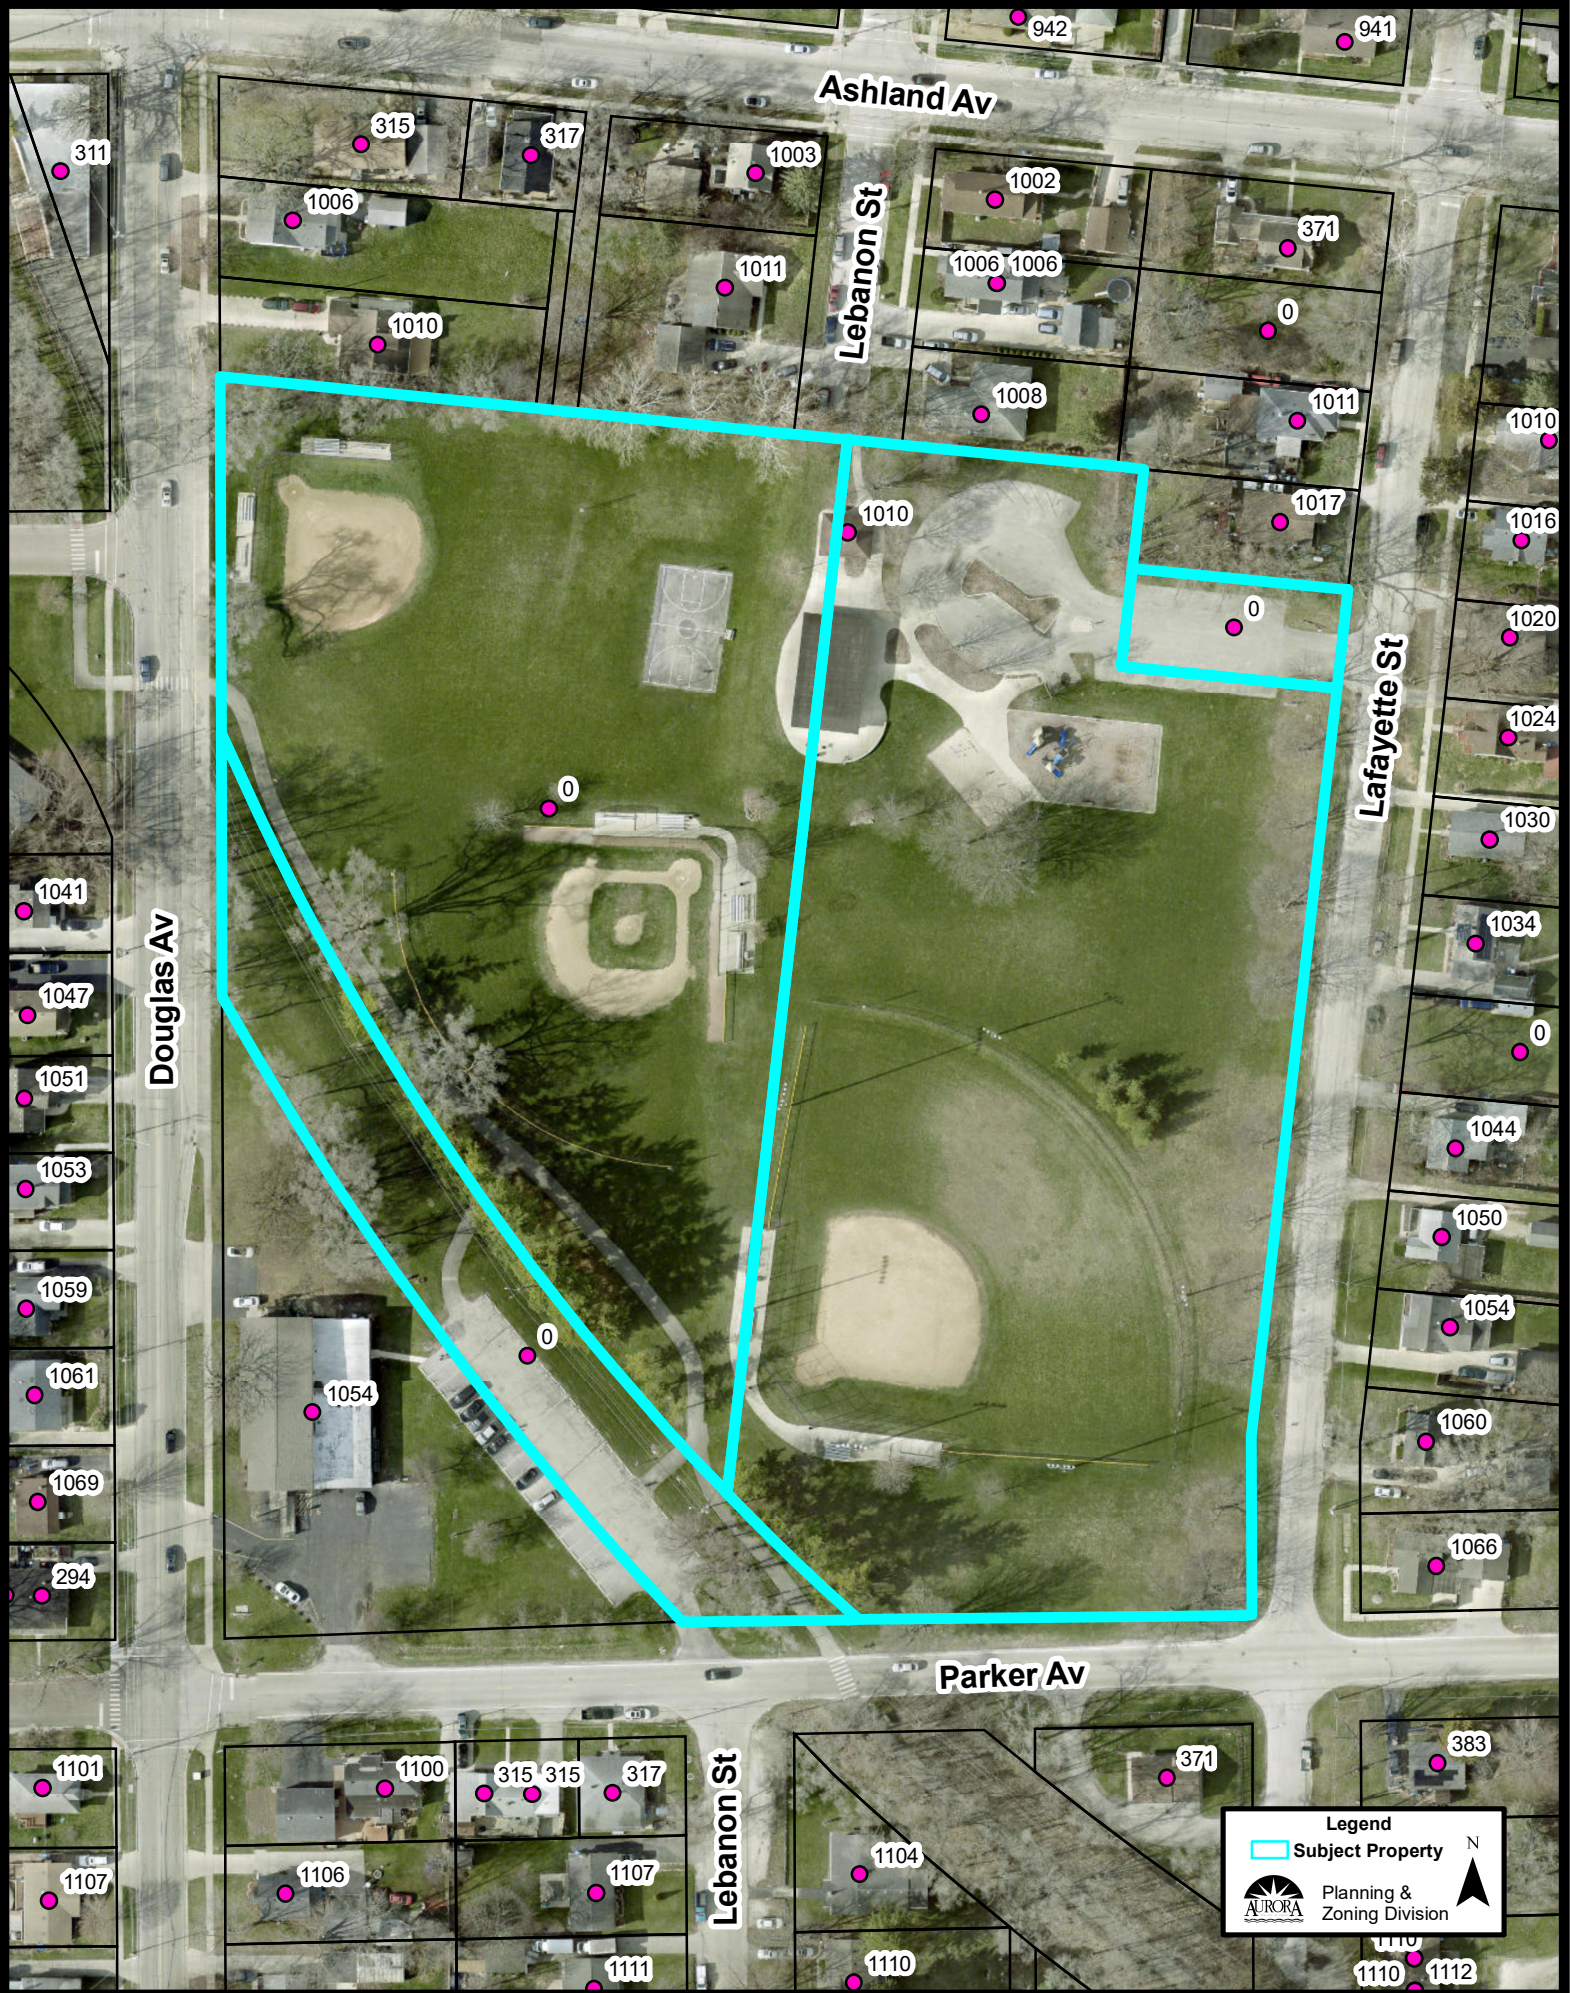

# Zoning Map (1:5,000):

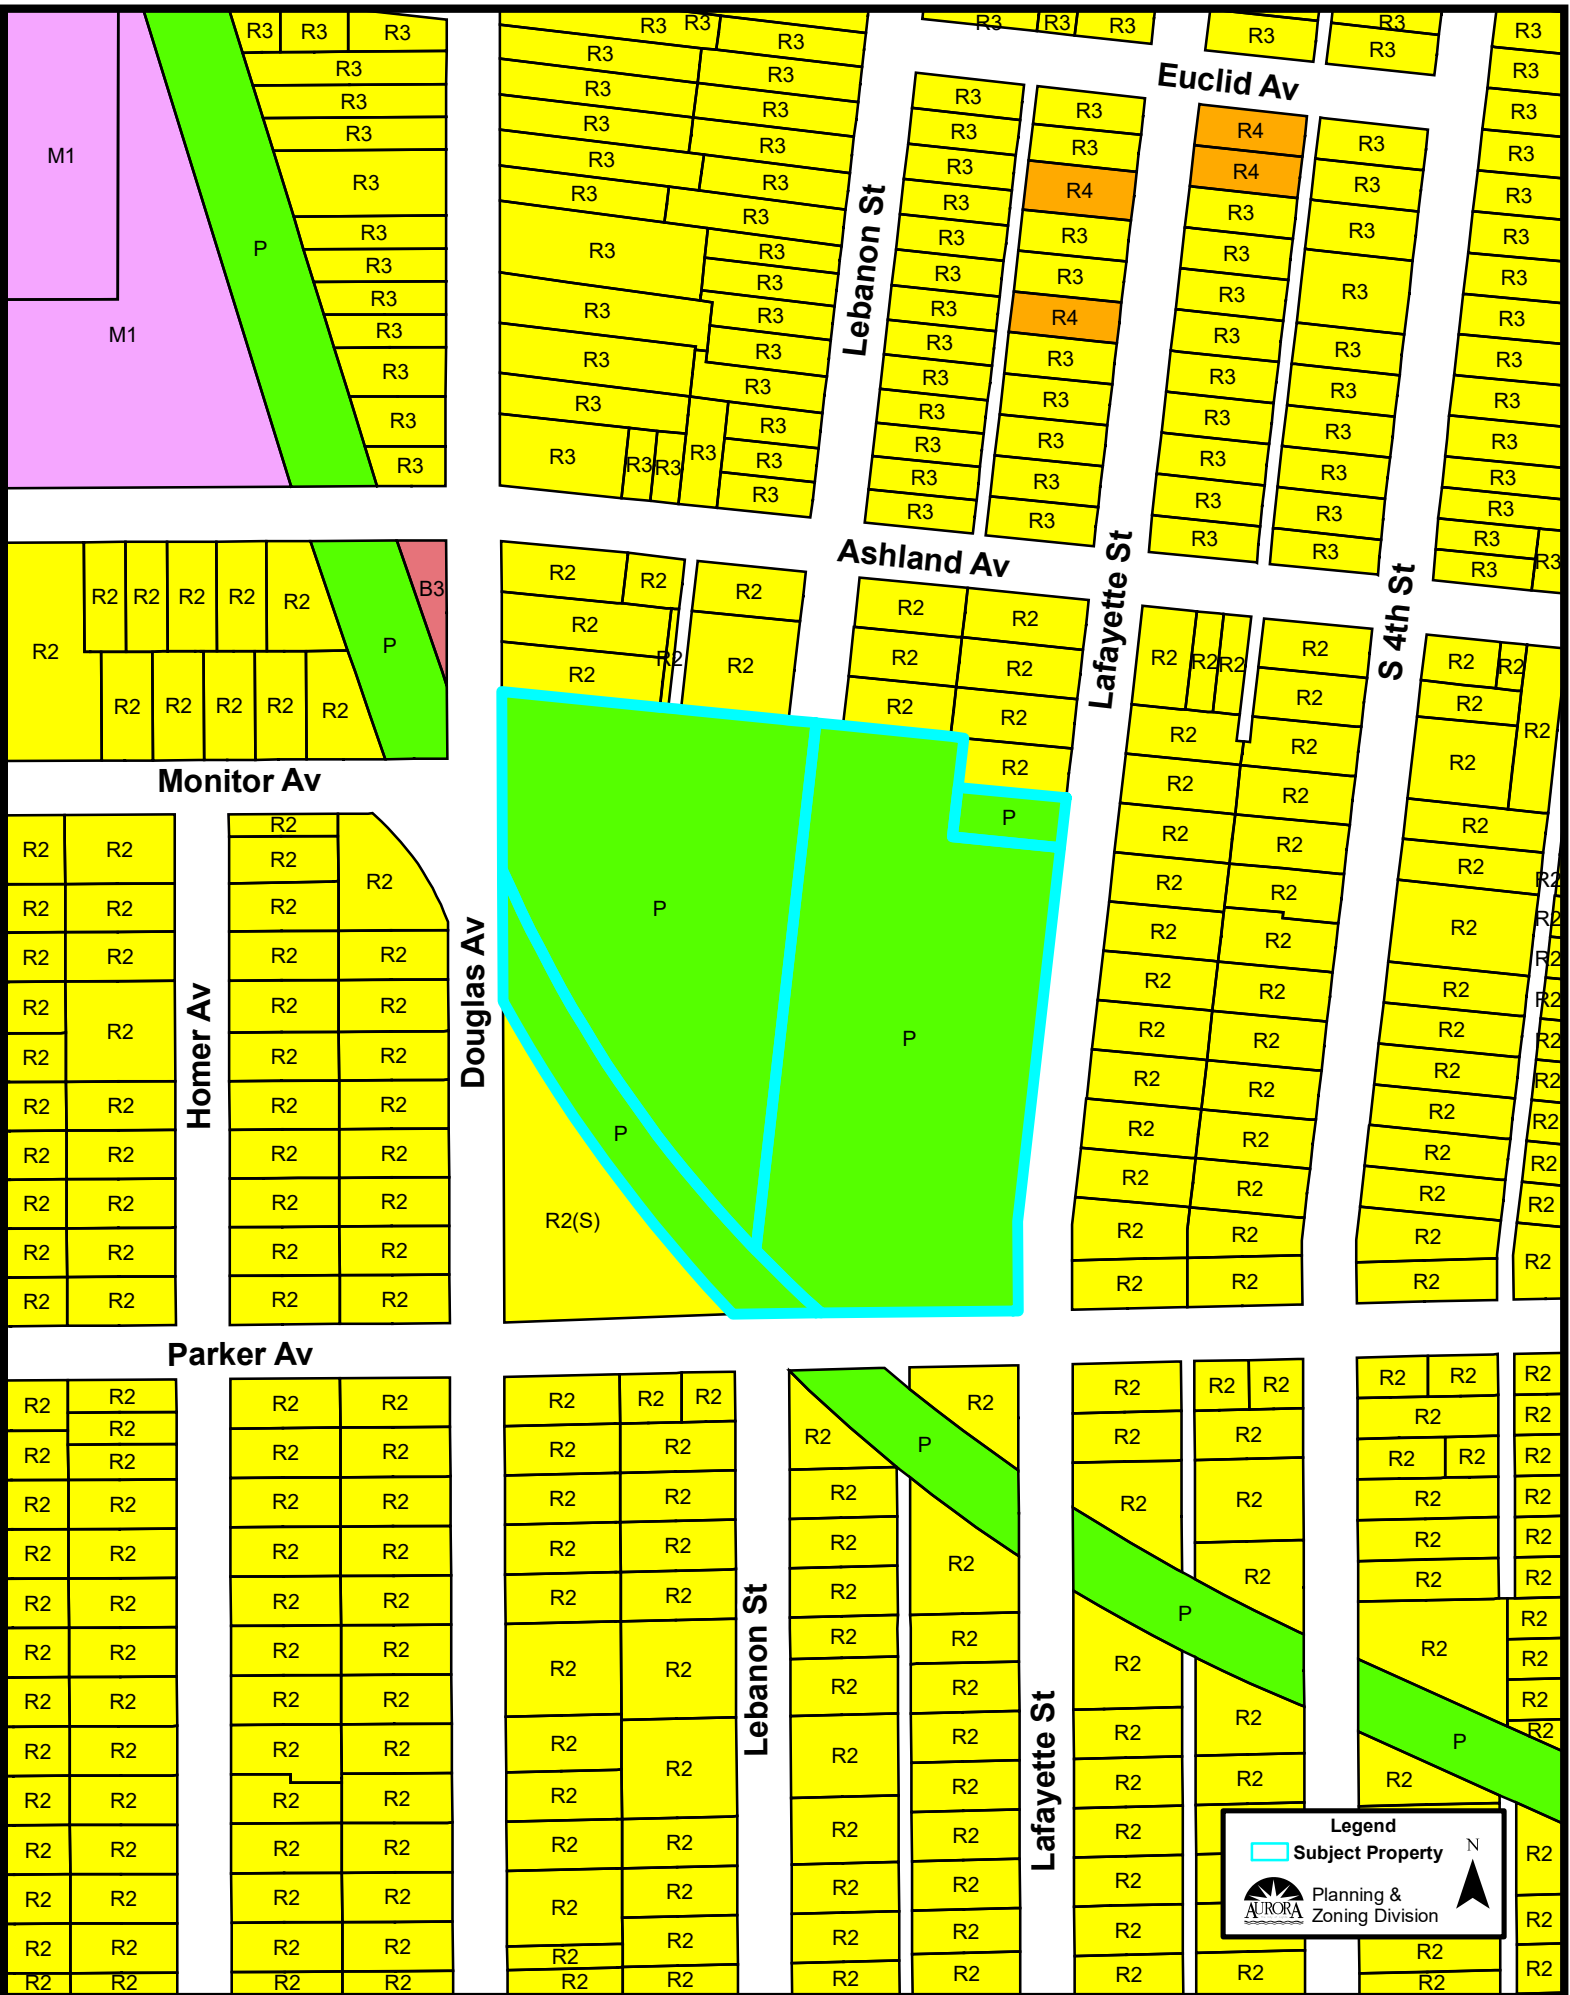

**Legend**

- Subject Property

N


Planning & Zoning Division

Comprehensive Plan (1:5,000):





Planning & Zoning Division

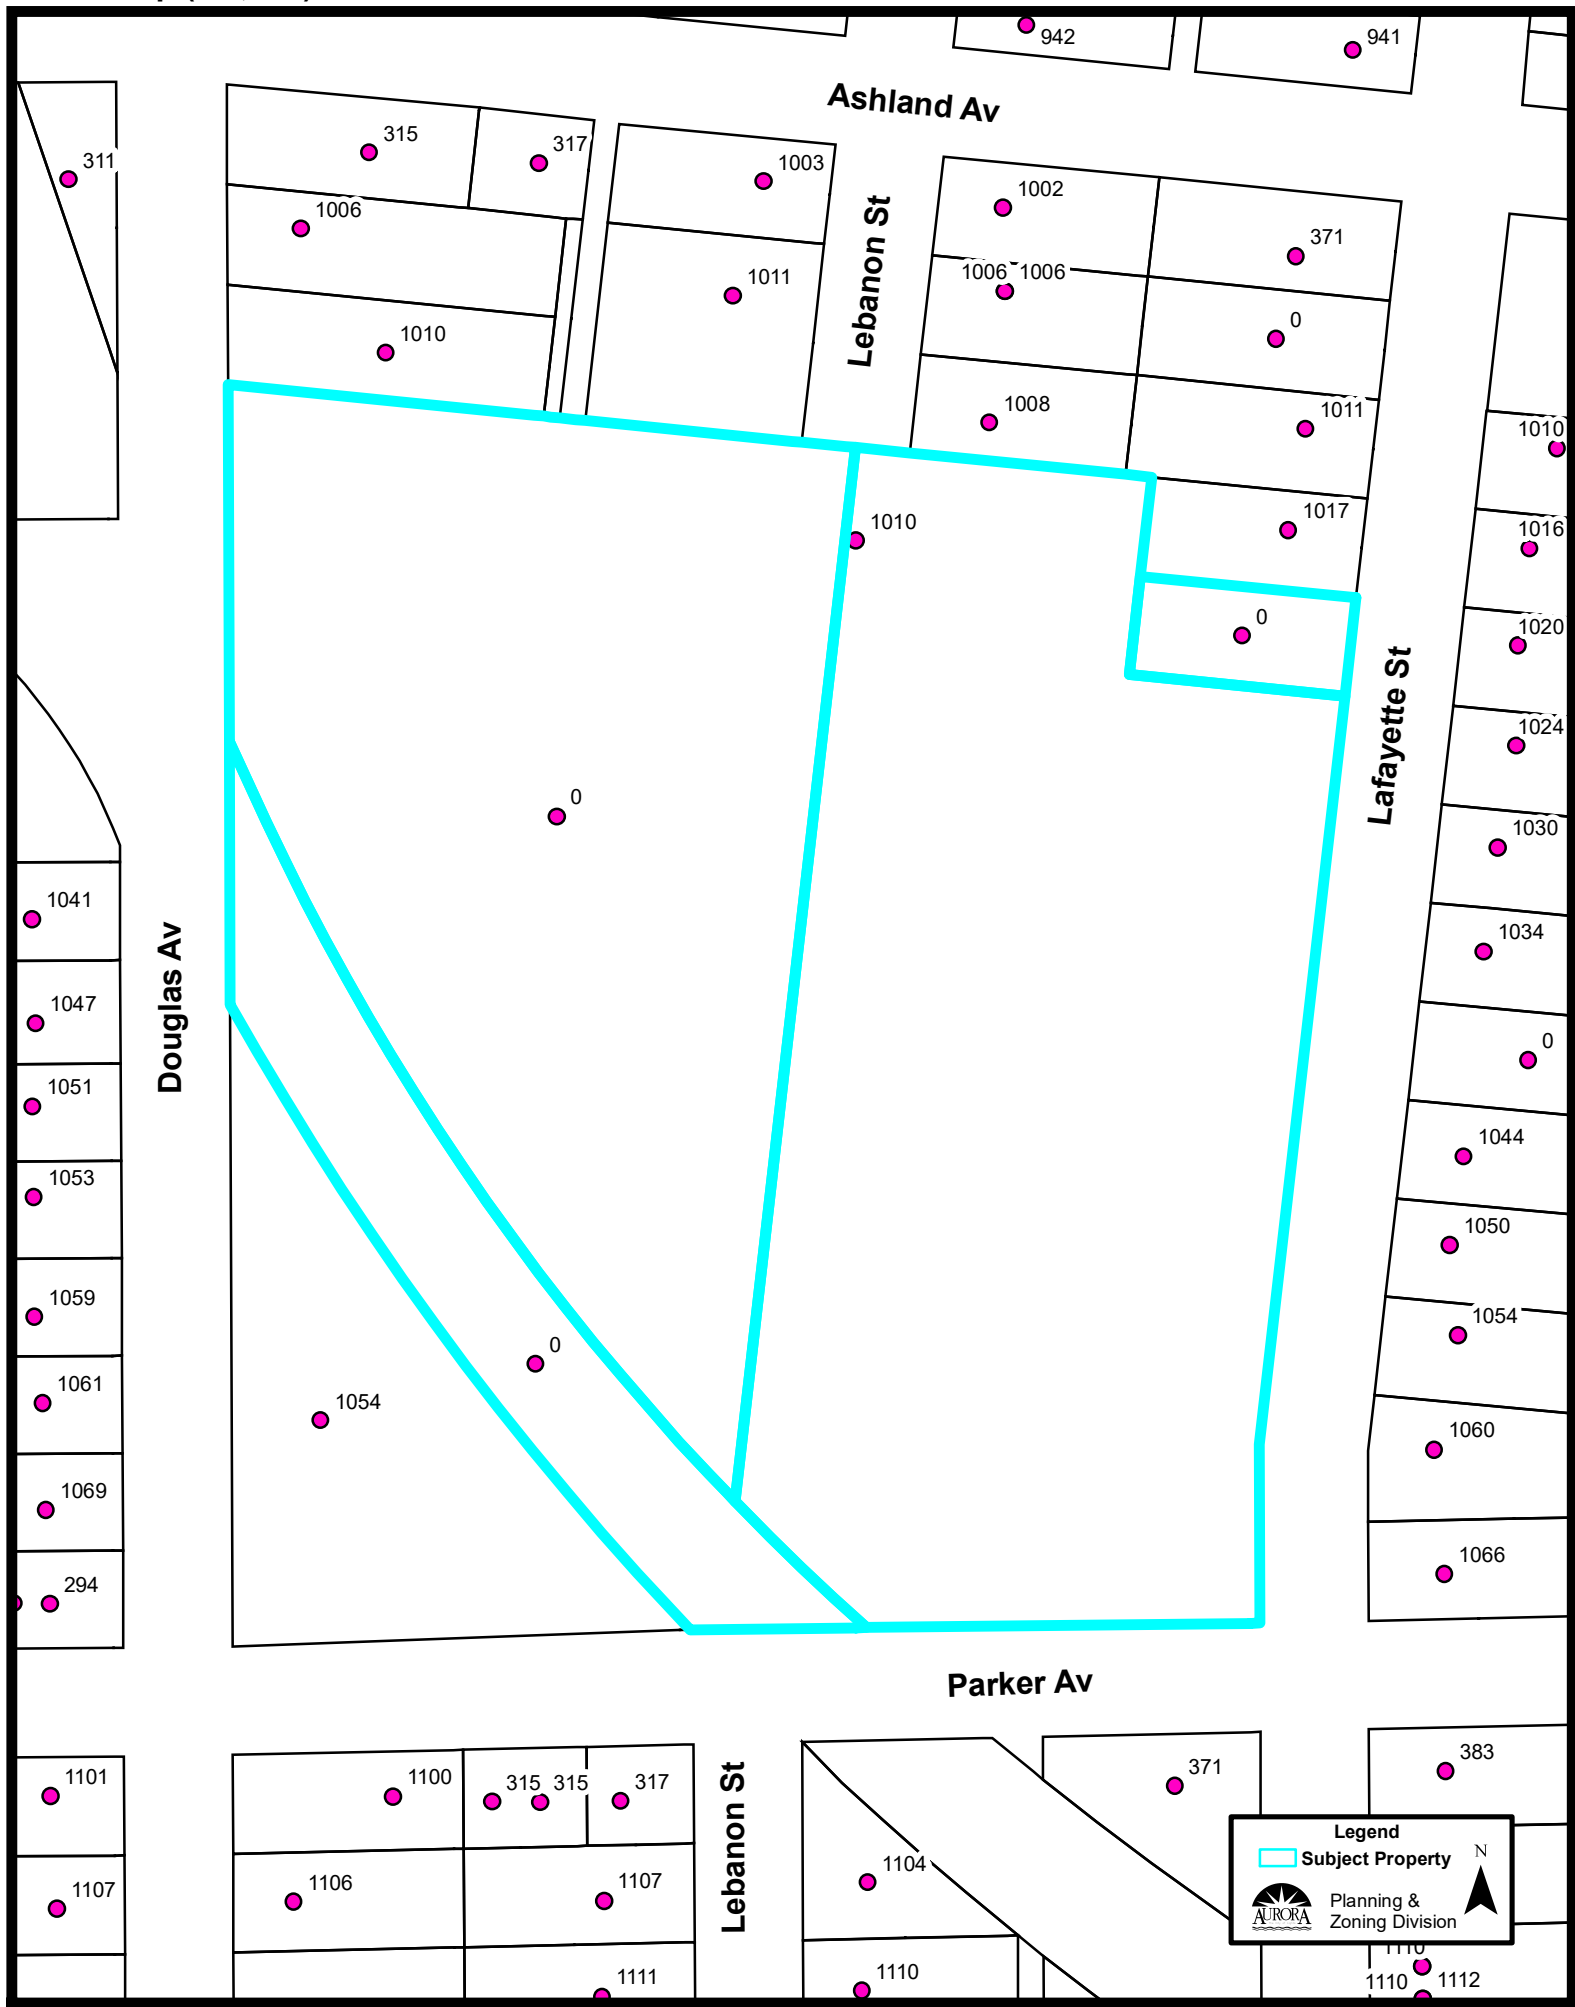**Aerial Map (1:1,000):**



**Legend**

-  Subject Property

 Planning & Zoning Division

N 