
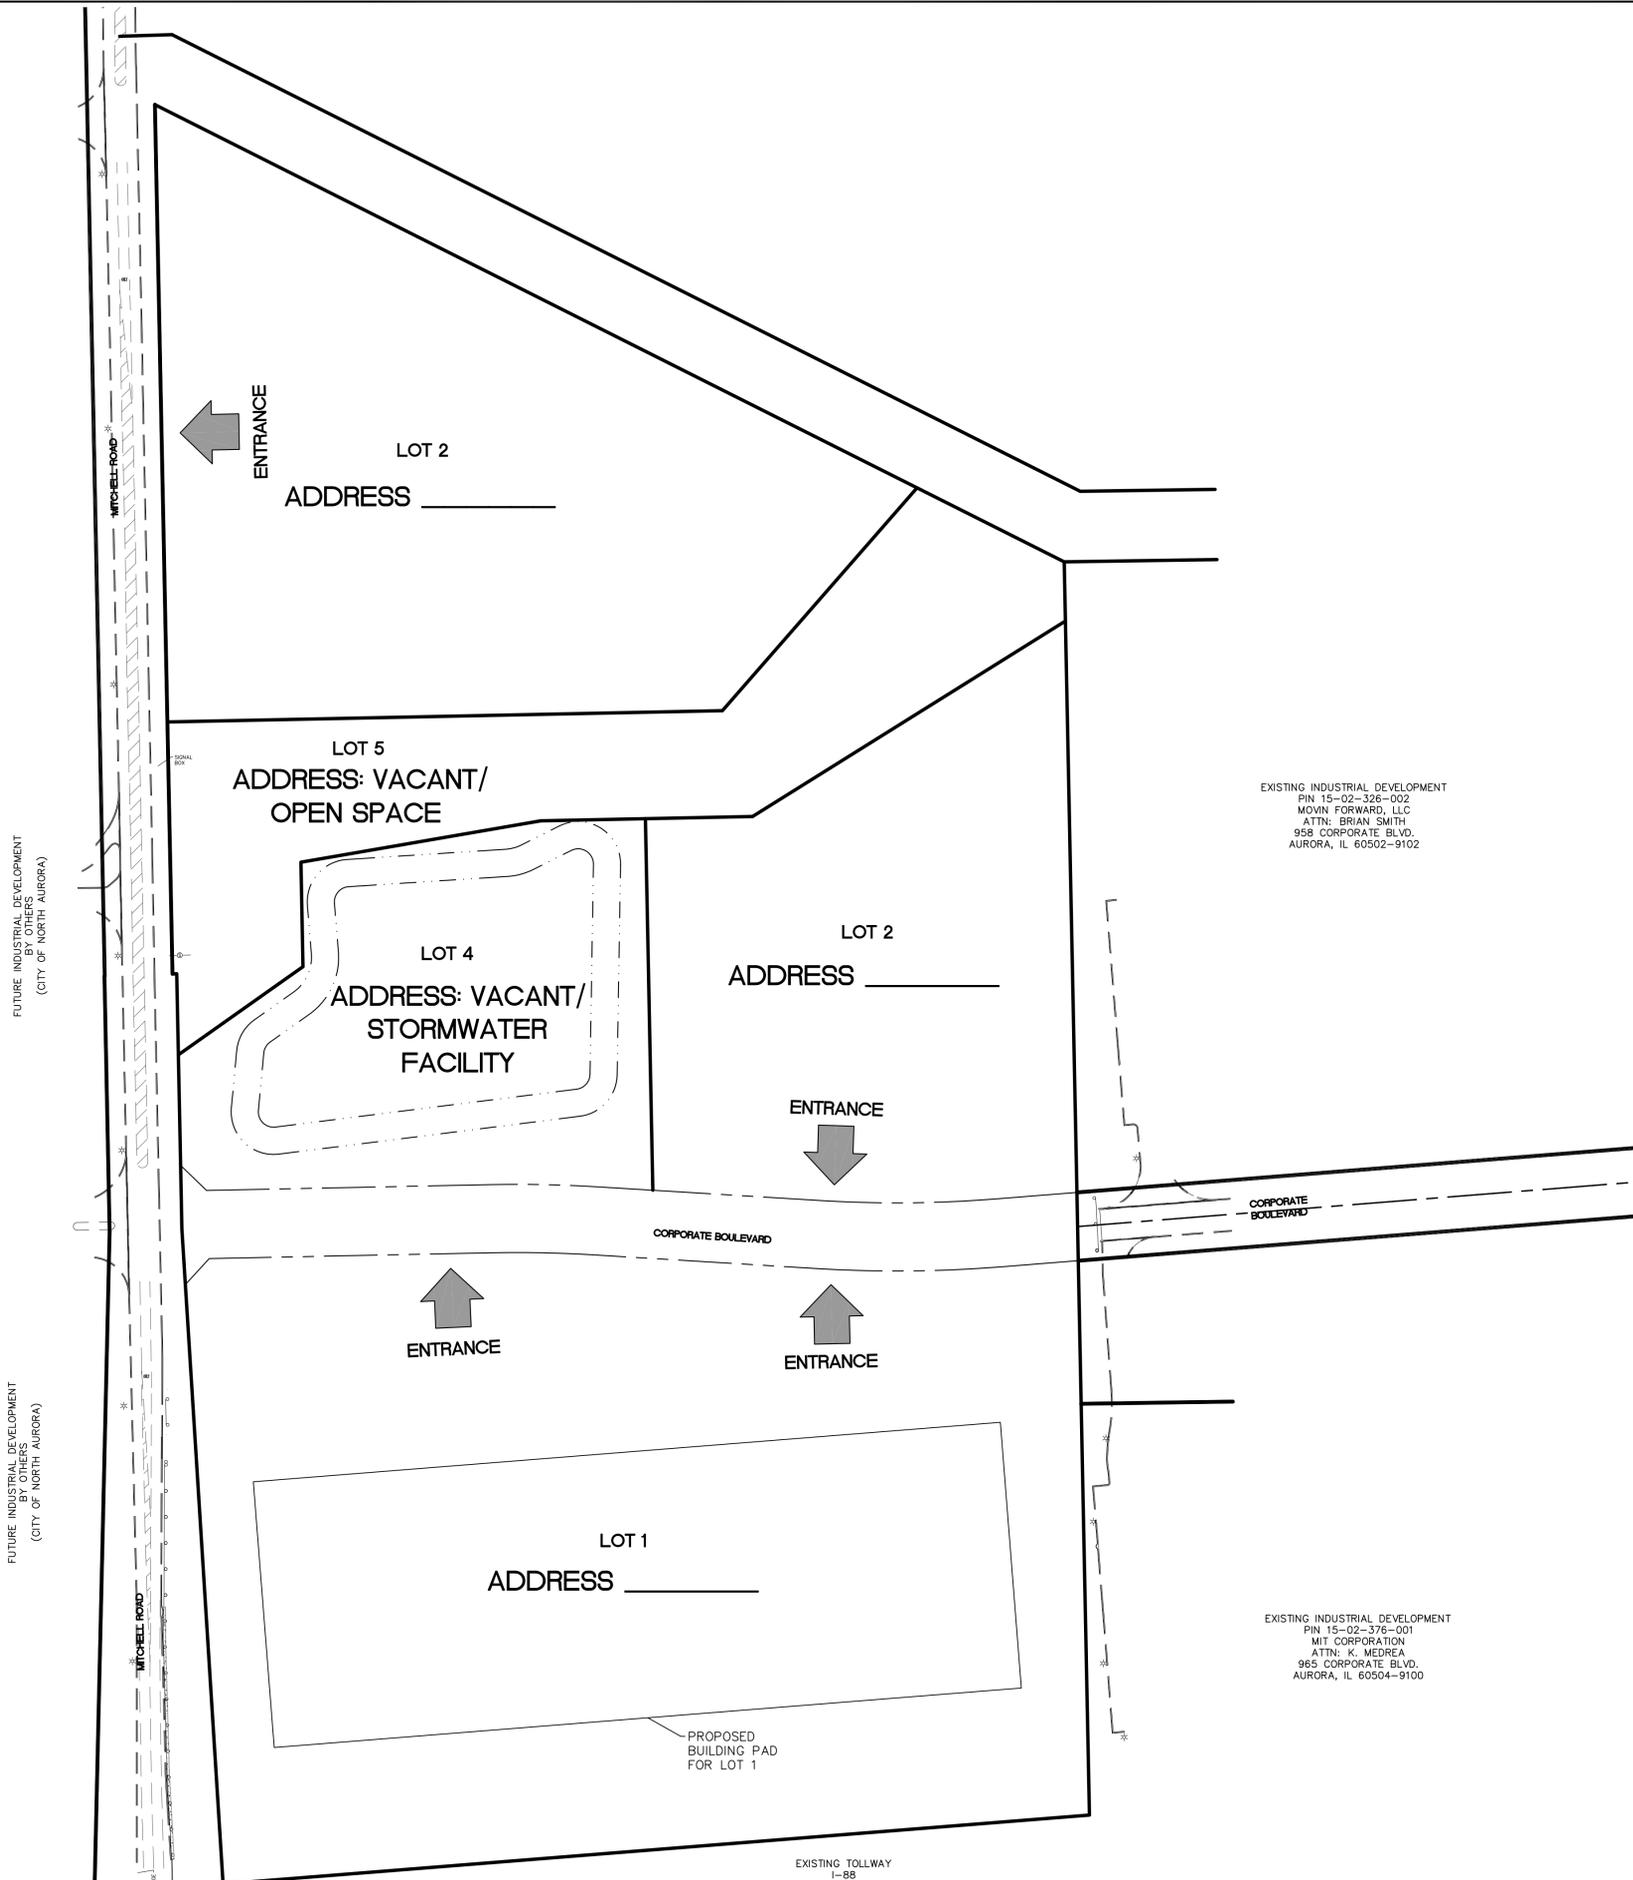


ADDRESS PLAT FOR MITCHELL ROAD INDUSTRIAL PARK (LOTS 1 AND 4)

LEGEND		
EXISTING	DESCRIPTION	PROPOSED
⊙	CATCH BASIN	⊙
⊖	INLET	⊖
⊕	STORM MANHOLE	⊕
⊙	SANITARY MANHOLE	⊙
⊕	VALVE VAULT	⊕
⊕	FIRE HYDRANT	⊕
⊕	FLARED END SECTION	⊕
⊕	ELECTRICAL POWER POLE	⊕
-OHW-	OVERHEAD ELECTRIC WIRES	-OHW-
⊕	TRANSFORMER PAD	⊕
⊕	LIGHT POLE	⊕
⊕	SIGN	⊕
⊕	BOLLARD POLE	⊕
⊕	WATER MAIN	⊕
⊕	GAS MAIN	⊕
⊕	ELECTRIC LINE	⊕
⊕	TELEPHONE LINE	⊕
⊕	CABLE TV LINE	⊕
SAN-	SANITARY SEWER	SAN-
STM-	STORM SEWER	STM-
⊕	CONIFEROUS TREE W/DIAMETER	⊕
⊕	WOOD FENCE	⊕
⊕	CHAIN LINK FENCE	⊕
⊕	METAL GUARDRAIL	⊕
⊕	CONCRETE SURFACE	⊕
⊕	CONTOUR LINE	⊕
⊕	PERVIOUS AREA SLOPE DIRECTION	⊕
⊕	PAVEMENT SLOPE DIRECTION	⊕
⊕	OVERLAND OVERFLOW DIRECTION	⊕

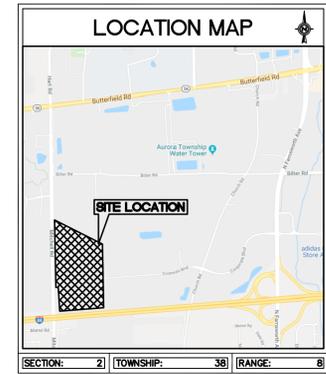


EXISTING INDUSTRIAL DEVELOPMENT
PIN 15-02-326-002
MOVN FORWARD, LLC
ATTN: BRIAN SMITH
958 CORPORATE BLVD.
AURORA, IL 60502-9102

EXISTING INDUSTRIAL DEVELOPMENT
PIN 15-02-376-001
MIT CORPORATION
ATTN: K. MEDREA
965 CORPORATE BLVD.
AURORA, IL 60504-9100

Temporary Street Designation	Street Name	Designation (i.e. Street, Lane, Court etc.)	Address Range
Street A	Corporate	Boulevard	
Street B	Mitchell	Road	
Street C			
Street D			

Existing Street Name	Designation (i.e. Street, Lane, Court etc.)	Proposed Address Range
Corporate	Boulevard	
Mitchell	Road	

Department	Print Name	Signature	Date

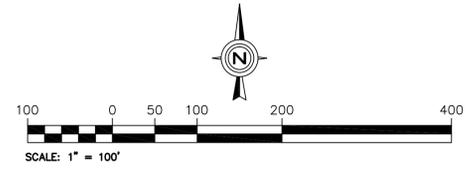

NO.	REVISIONS	DATE
1	REVISED PER COMMENTS FROM COA	5-2-18
2	REVISED PER COMMENTS FROM COA	5-9-18

Prepared For:
The Pizzuti Companies
2001 Butterfield Road, Suite 440
Downers Grove, IL 60515
MITCHELL RD. INDUSTRIAL PARK - AURORA, IL
Mitchell Road at Corporate Blvd.
Aurora, Illinois

Prepared By:



CHECKED BY: B. PERRY
DESIGN BY: B. PERRY
DRAWN BY: DMORUK
DATE: APRIL 20, 2018
SCALE: 1" = 100'
PROJECT NO.: 17-062

J:\dwgs\17\jobs\17062\17062.dwg, Address Plat