

HRG PROJECT NO. 191932
 HRG PROJ. CONTACT:
 FILE NAME: 191932-S17-pmk-01.dgn
 PEN TABLE: 191932.tbl







USER NAME = mwttkop	DESIGNED - KH	REVISED -
	DRAWN - KH	REVISED -
PLOT SCALE = 100.0000' / 1"	CHECKED - MIJW	REVISED -
PLOT DATE = 5/31/2022	DATE -	REVISED -

STATE OF ILLINOIS
DEPARTMENT OF TRANSPORTATION

PAVEMENT MARKING AND SIGNING PLAN
MONTGOMERY ROAD

SCALE: 1" = 50' SHEET 1 OF 3 SHEETS STA. 159+50 TO STA. 185+10

F.A.U. RTE.	SECTION NO.	COUNTY	TOTAL SHEETS	SHEET NO.
3579	19-00329-00-CH	KANE	125	82
CONTRACT NO.				
FED. ROAD DIST. NO. ILLINOIS FED. AID PROJECT				

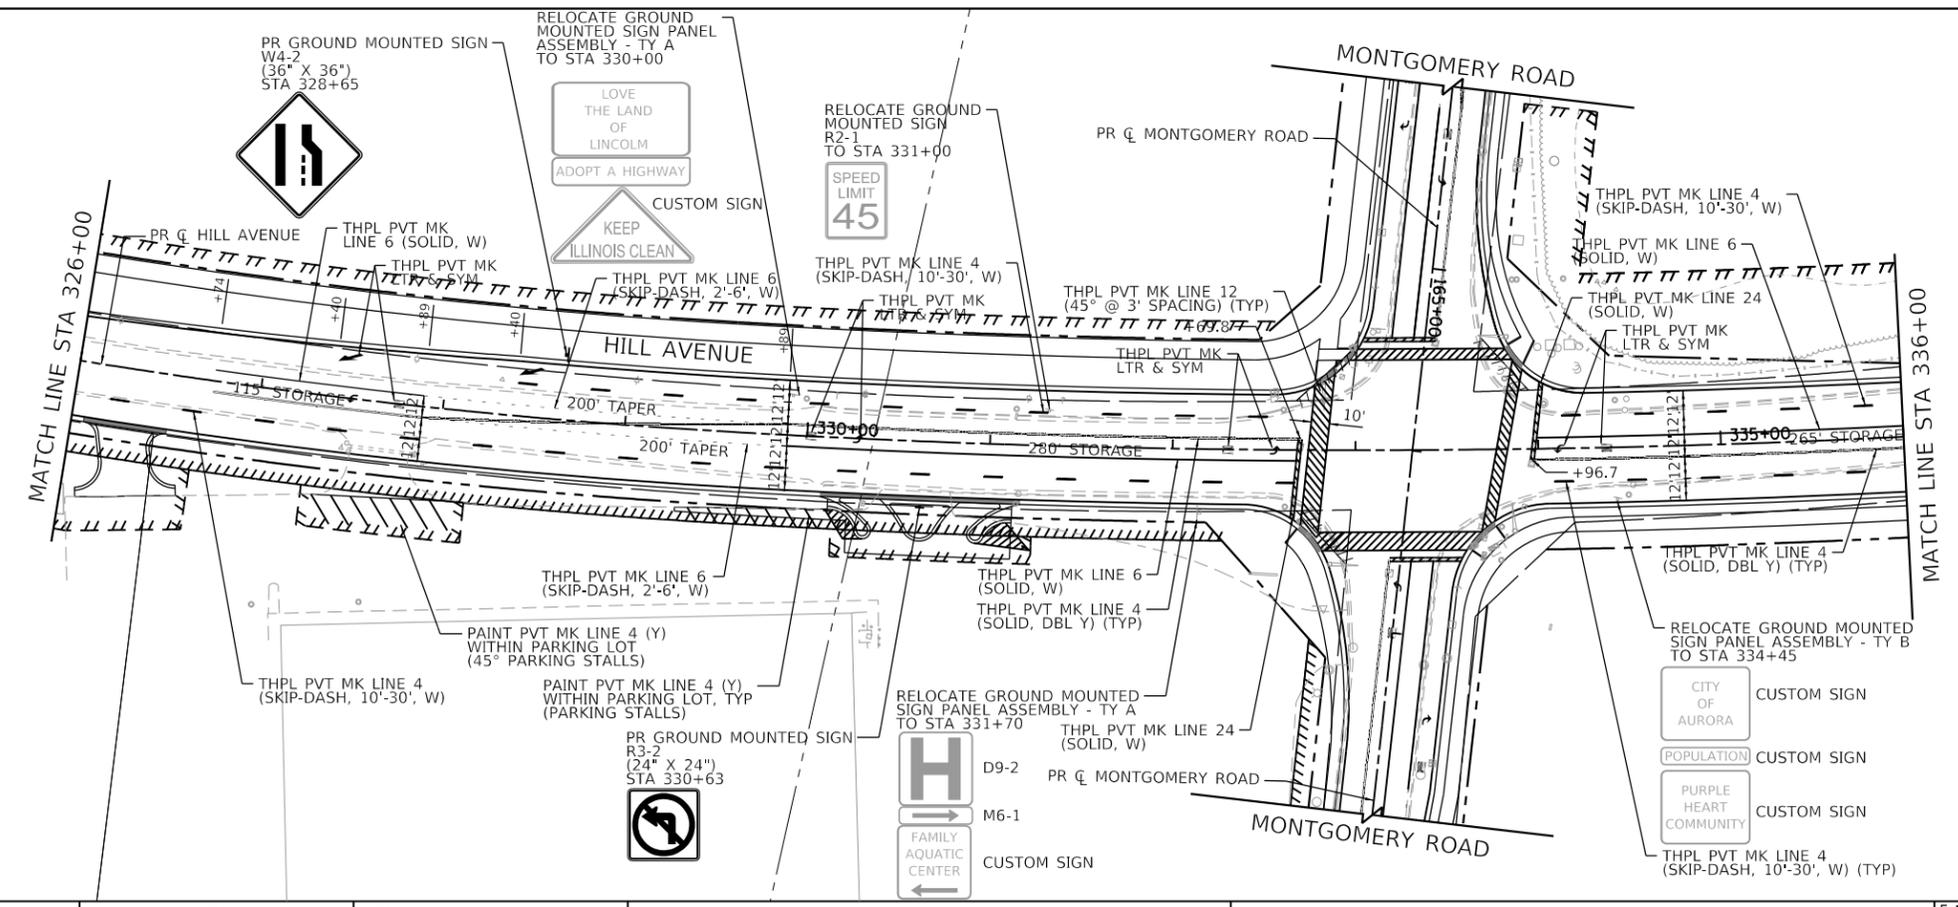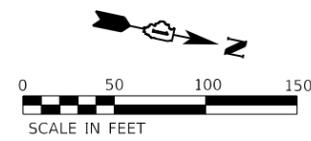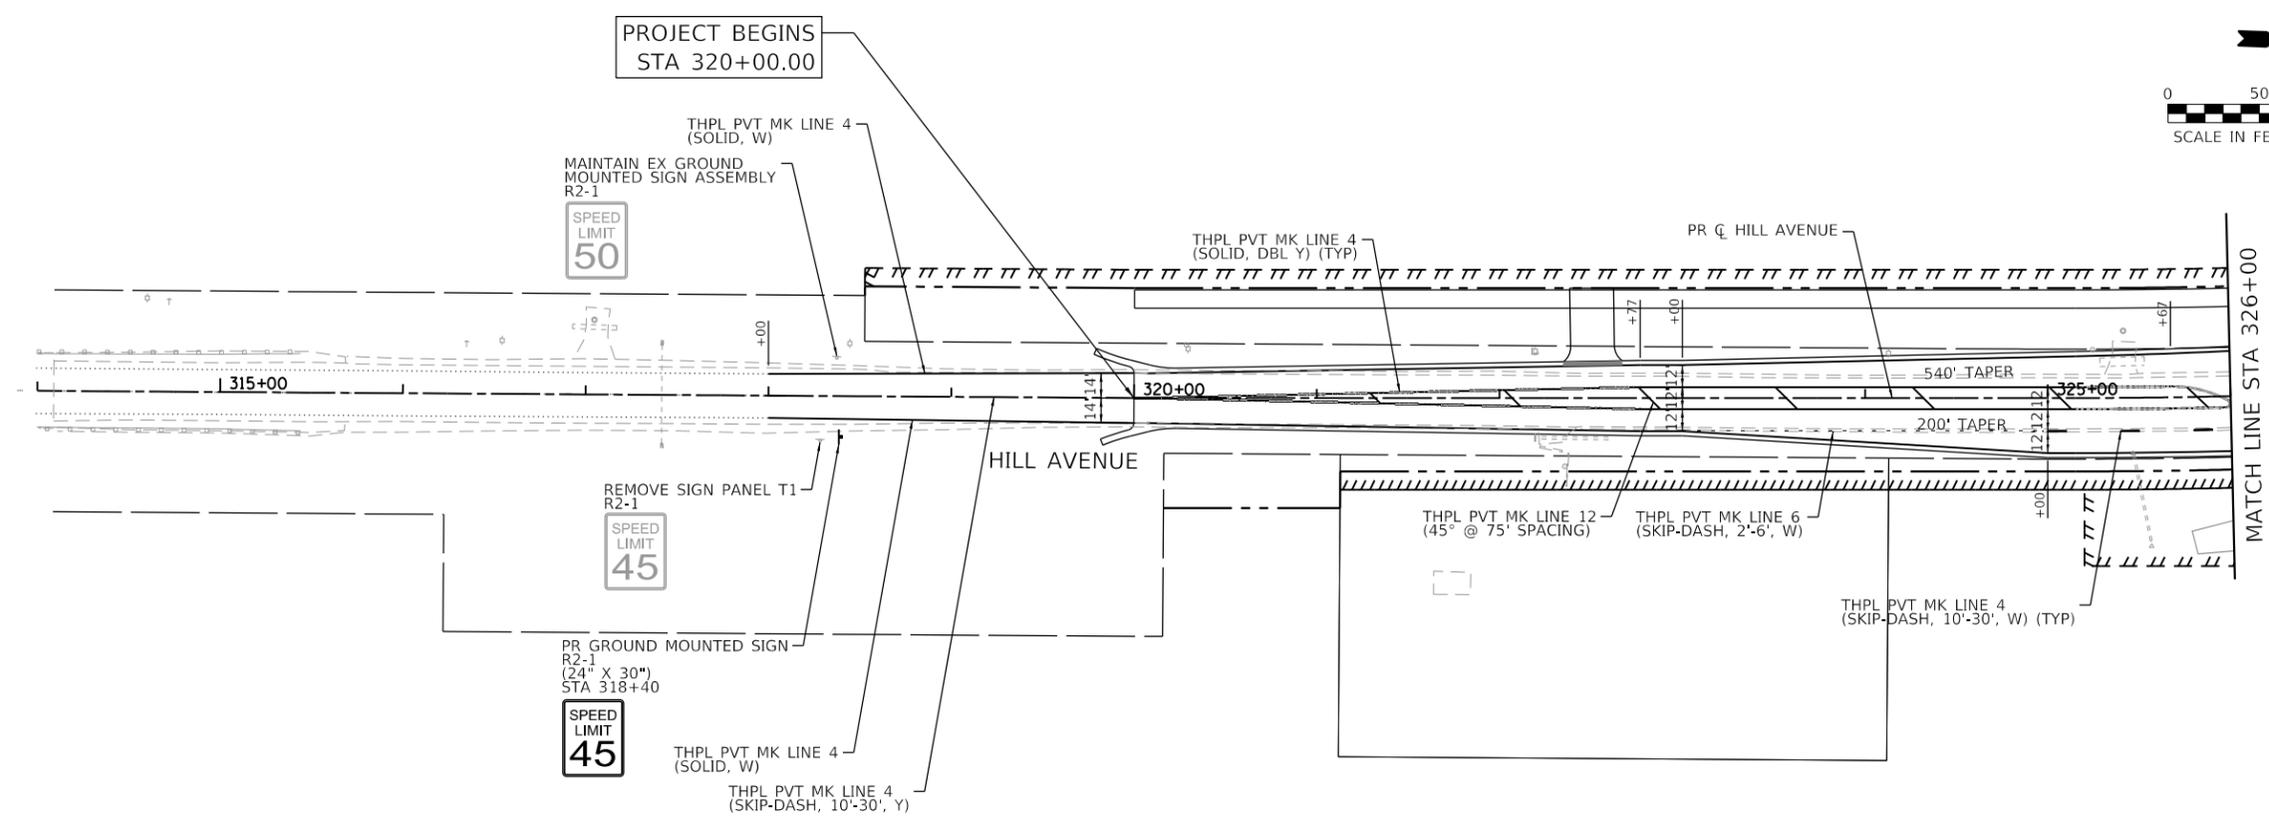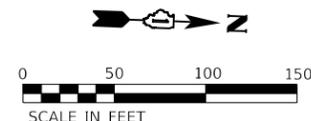

HRG PROJECT NO.: 191932
 HRG PROJ. CONTACT:
 FILE NAME: 191932-371-pmk-02.dgn
 PEN TABLE: 191932.tbl





USER NAME = mwtkop	DESIGNED - KH	REVISED -
	DRAWN - KH	REVISED -
PLOT SCALE = 100.0000' / 1"	CHECKED - MJW	REVISED -
PLOT DATE = 5/31/2022	DATE -	REVISED -

STATE OF ILLINOIS
DEPARTMENT OF TRANSPORTATION

PAVEMENT MARKING AND SIGNING PLAN		
HILL AVENUE		
SCALE: 1" = 50'	SHEET 2 OF 3 SHEETS	STA. 320+00 TO STA. 336+00

F.A.U. RTE.	SECTION NO.	COUNTY	TOTAL SHEETS	SHEET NO.
3579	19-00329-00-CH	KANE	125	83
CONTRACT NO.				
FED. ROAD DIST. NO.	ILLINOIS FED. AID PROJECT			

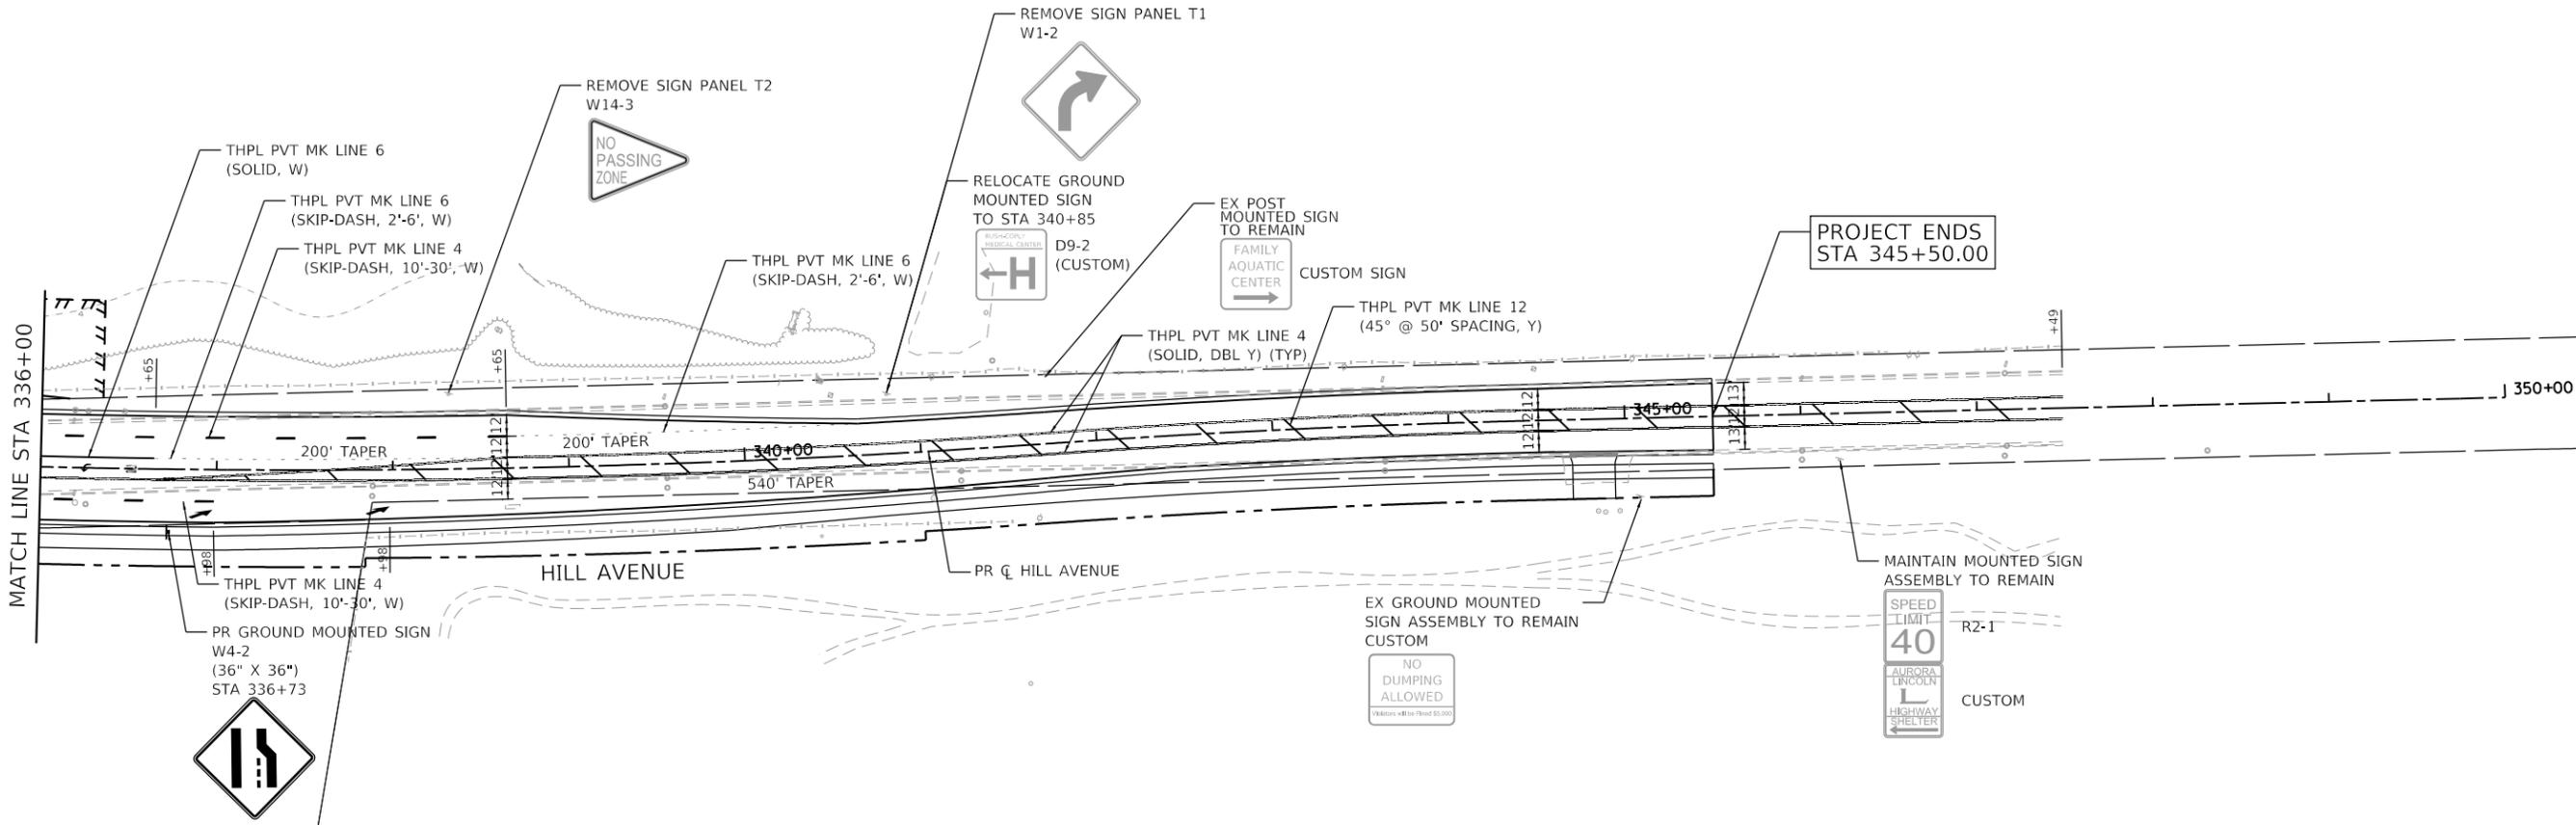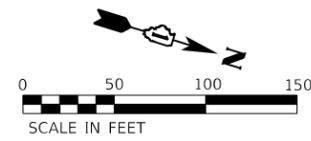

HRG PROJECT NO.: 191932
 HRG PROJ. CONTACT:
 FILE NAME: 191932-371-pmk-03.dgn
 PEN TABLE: 191932.tbl



USER NAME = mwttkop	DESIGNED - KH	REVISED -
DRAWN - KH	REVISED -	
PLOT SCALE = 100.0000' / 1"	CHECKED - MIW	REVISED -
PLOT DATE = 5/31/2022	DATE -	REVISED -

STATE OF ILLINOIS
DEPARTMENT OF TRANSPORTATION

PAVEMENT MARKING AND SIGNING PLAN			
HILL AVENUE			
SCALE: 1" = 50'	SHEET 3 OF 3 SHEETS	STA. 336+00	TO STA. 345+50

F.A.U. RTE.	SECTION NO.	COUNTY	TOTAL SHEETS	SHEET NO.
3579	19-00329-00-CH	KANE	125	84
CONTRACT NO.				
FED. ROAD DIST. NO.	ILLINOIS FED. AID PROJECT			