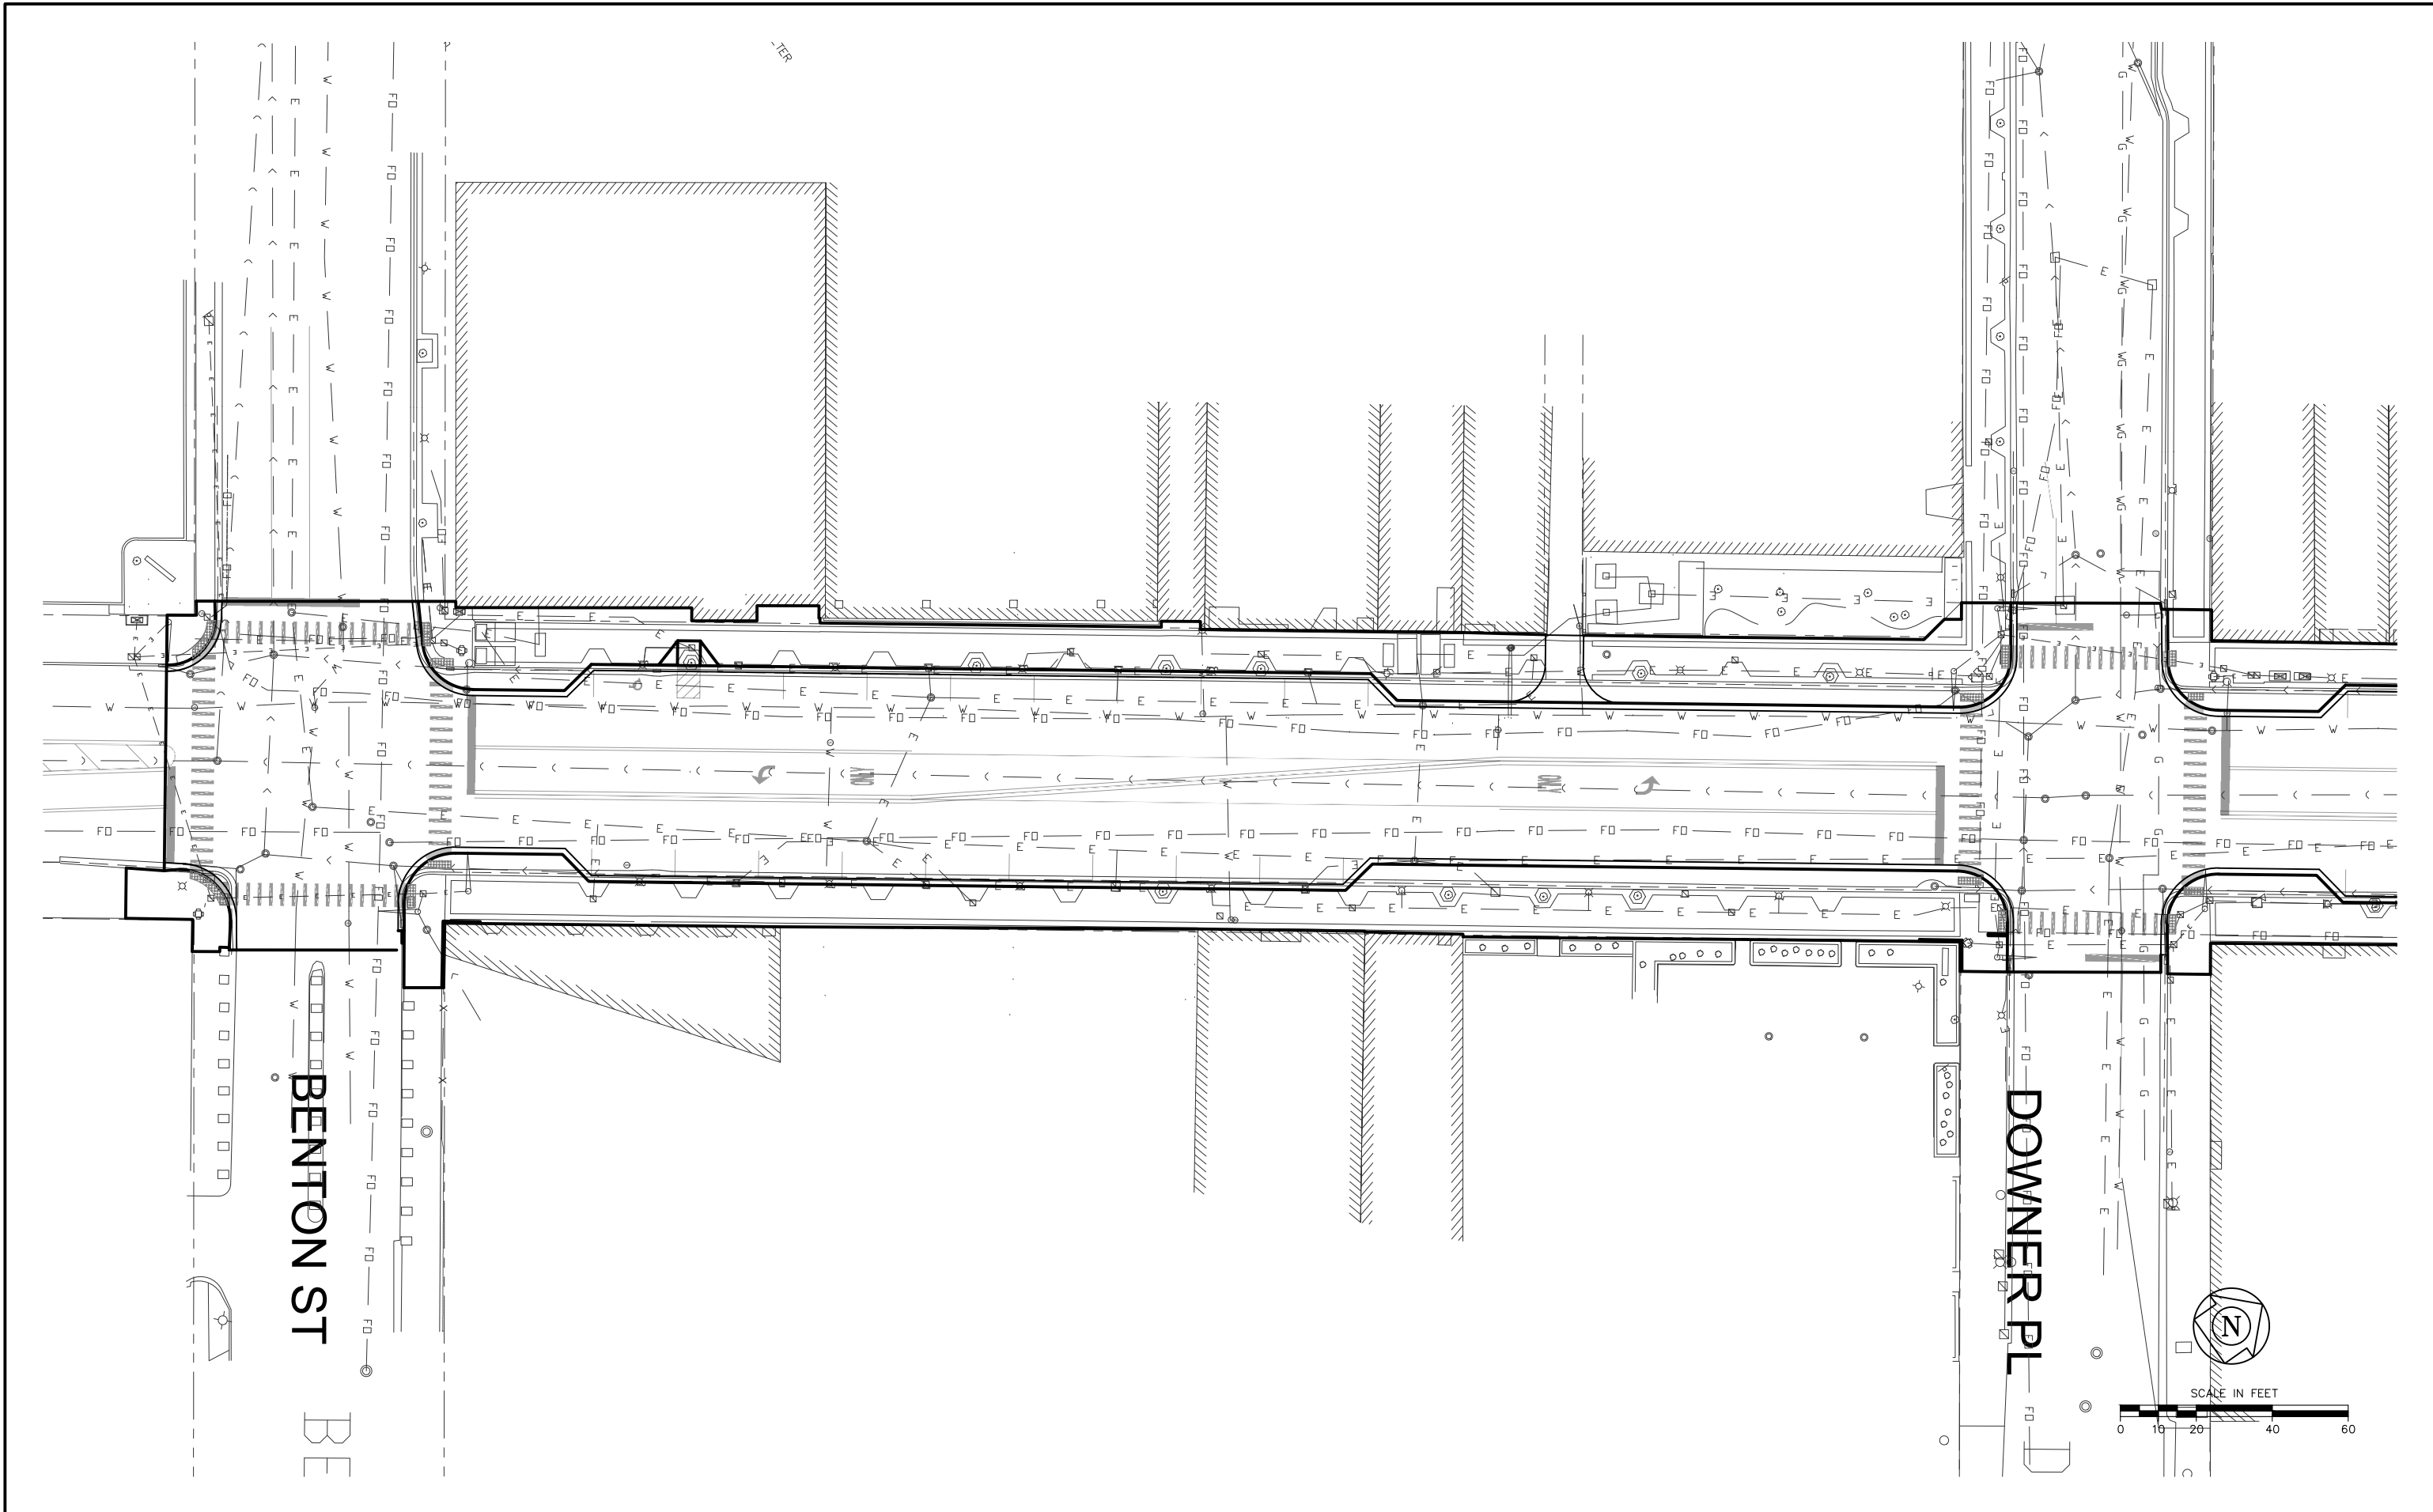

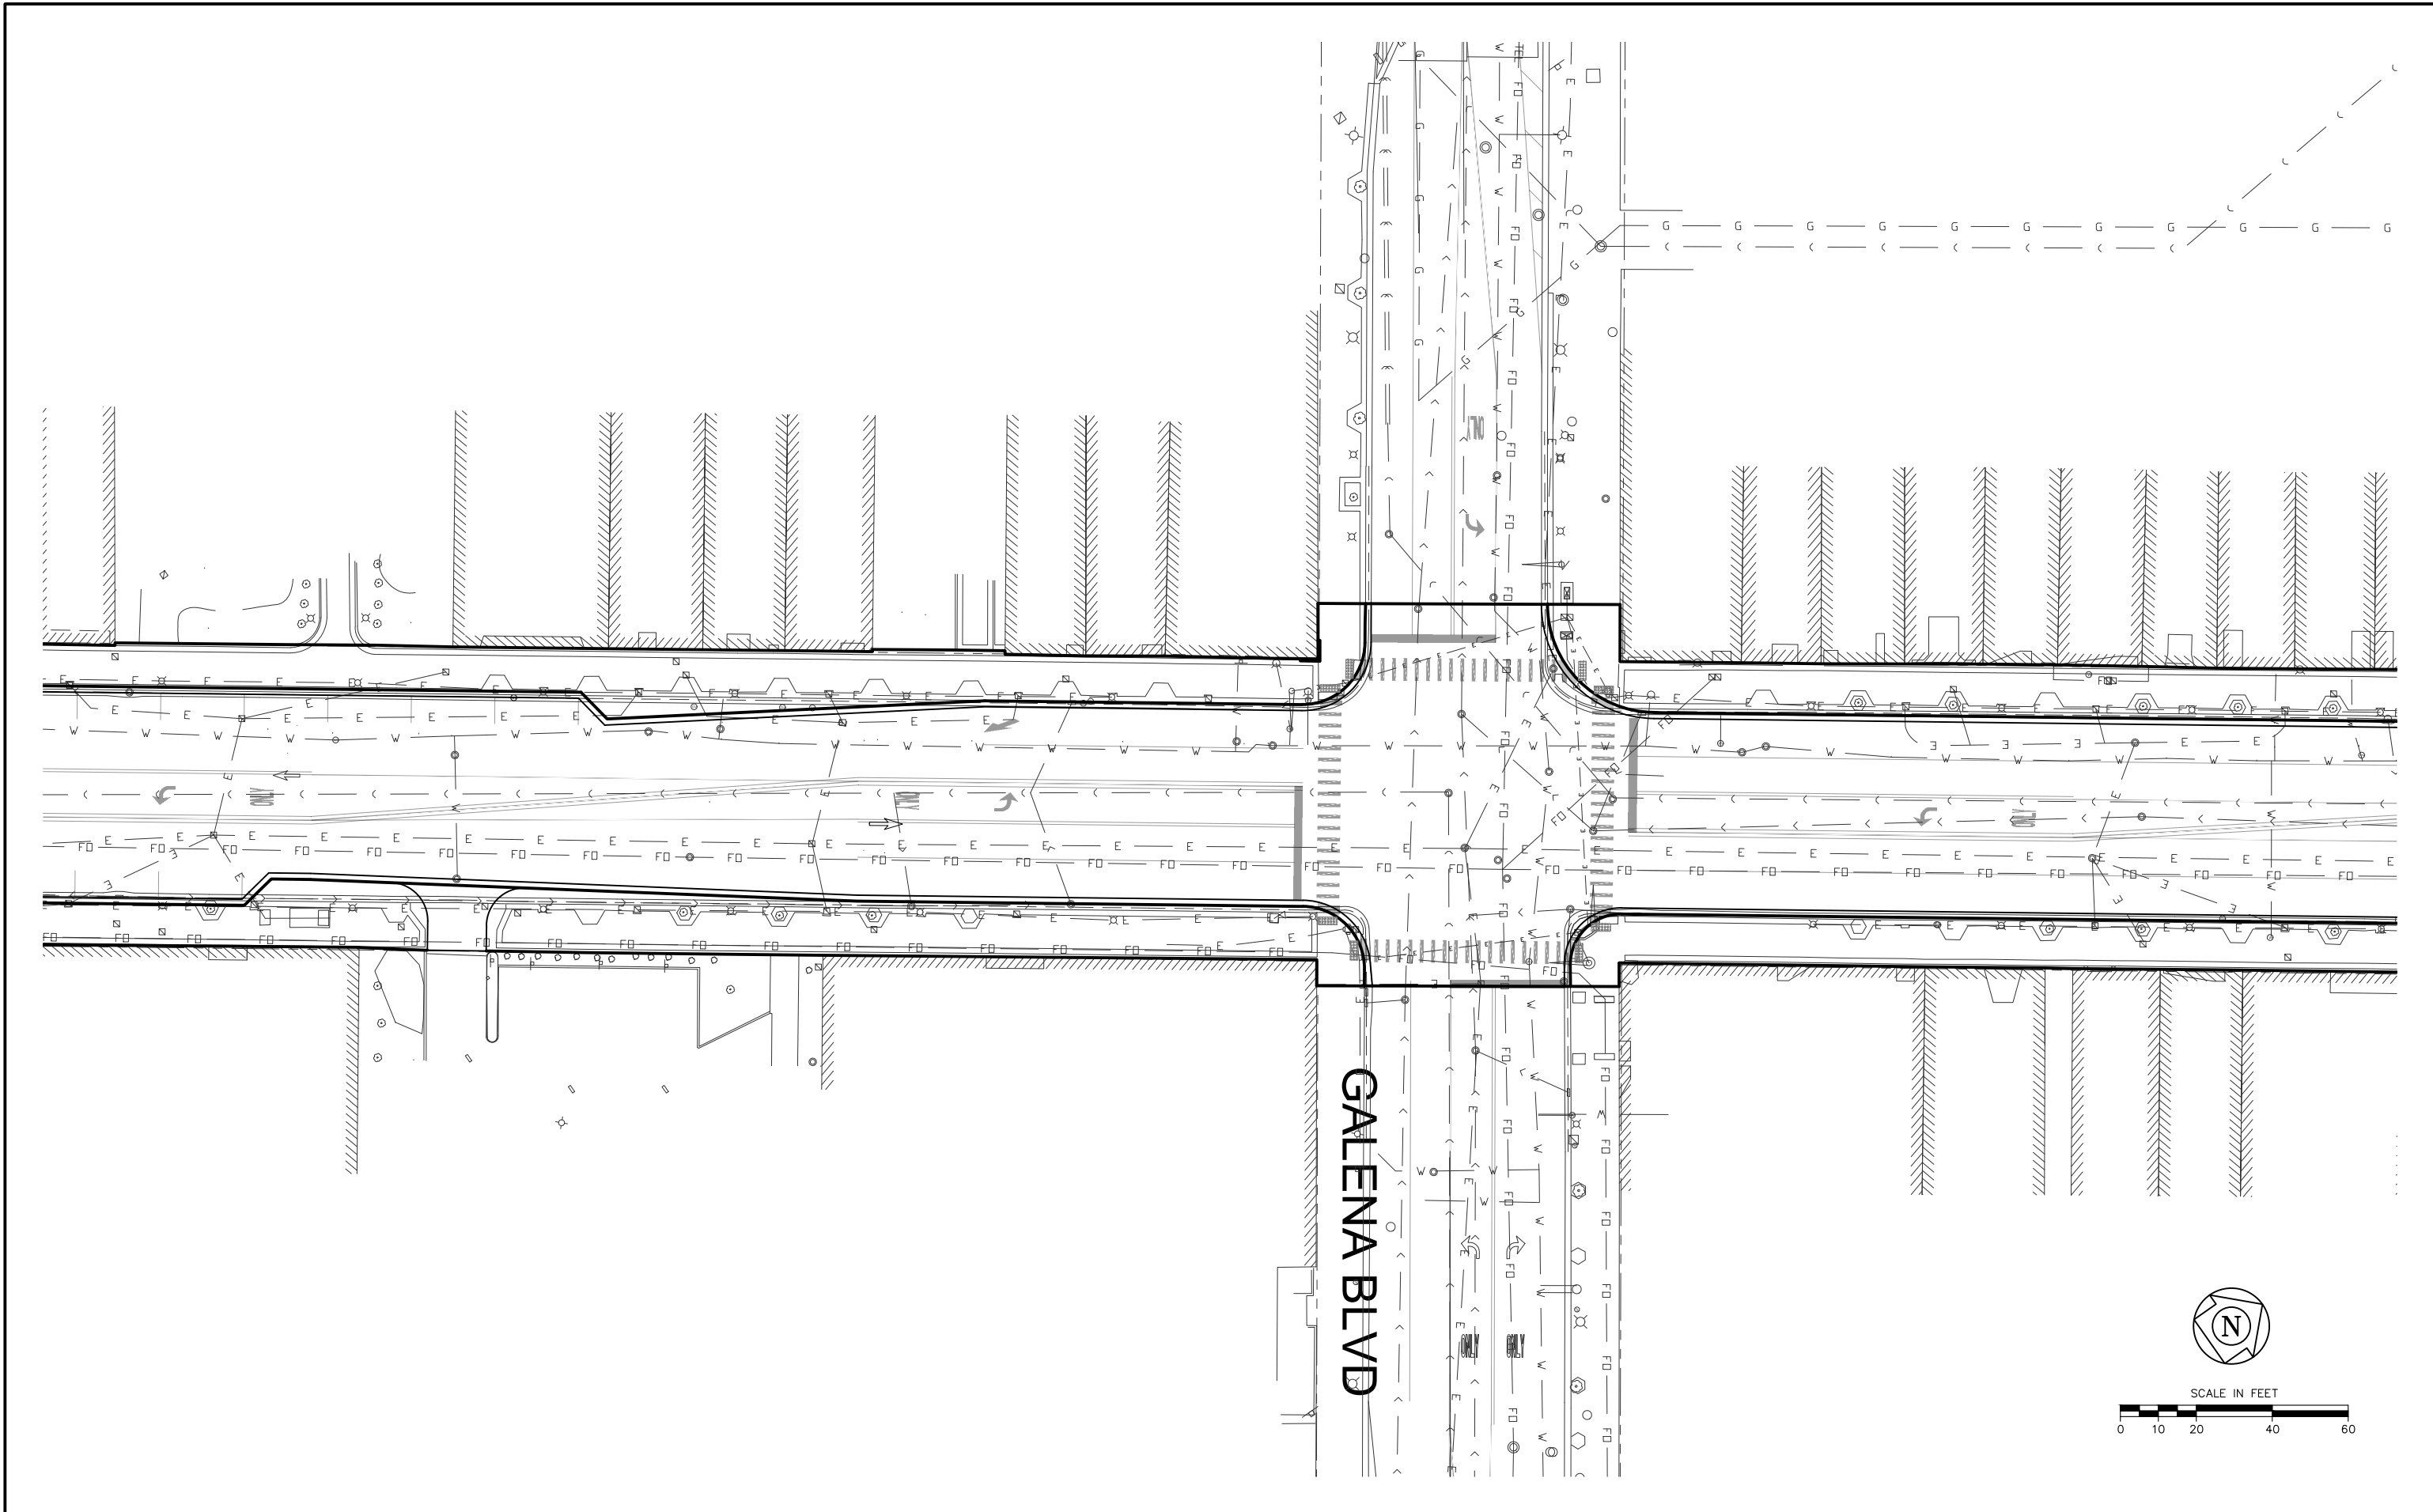



PLOT DATE: 4/22/2024 2:41 PM LAST SAVED BY: HoppM
 FILEPATH: U:\PROJECTS\2024\BROADWAY STREETScape\STREETScape EXHIBIT.DWG

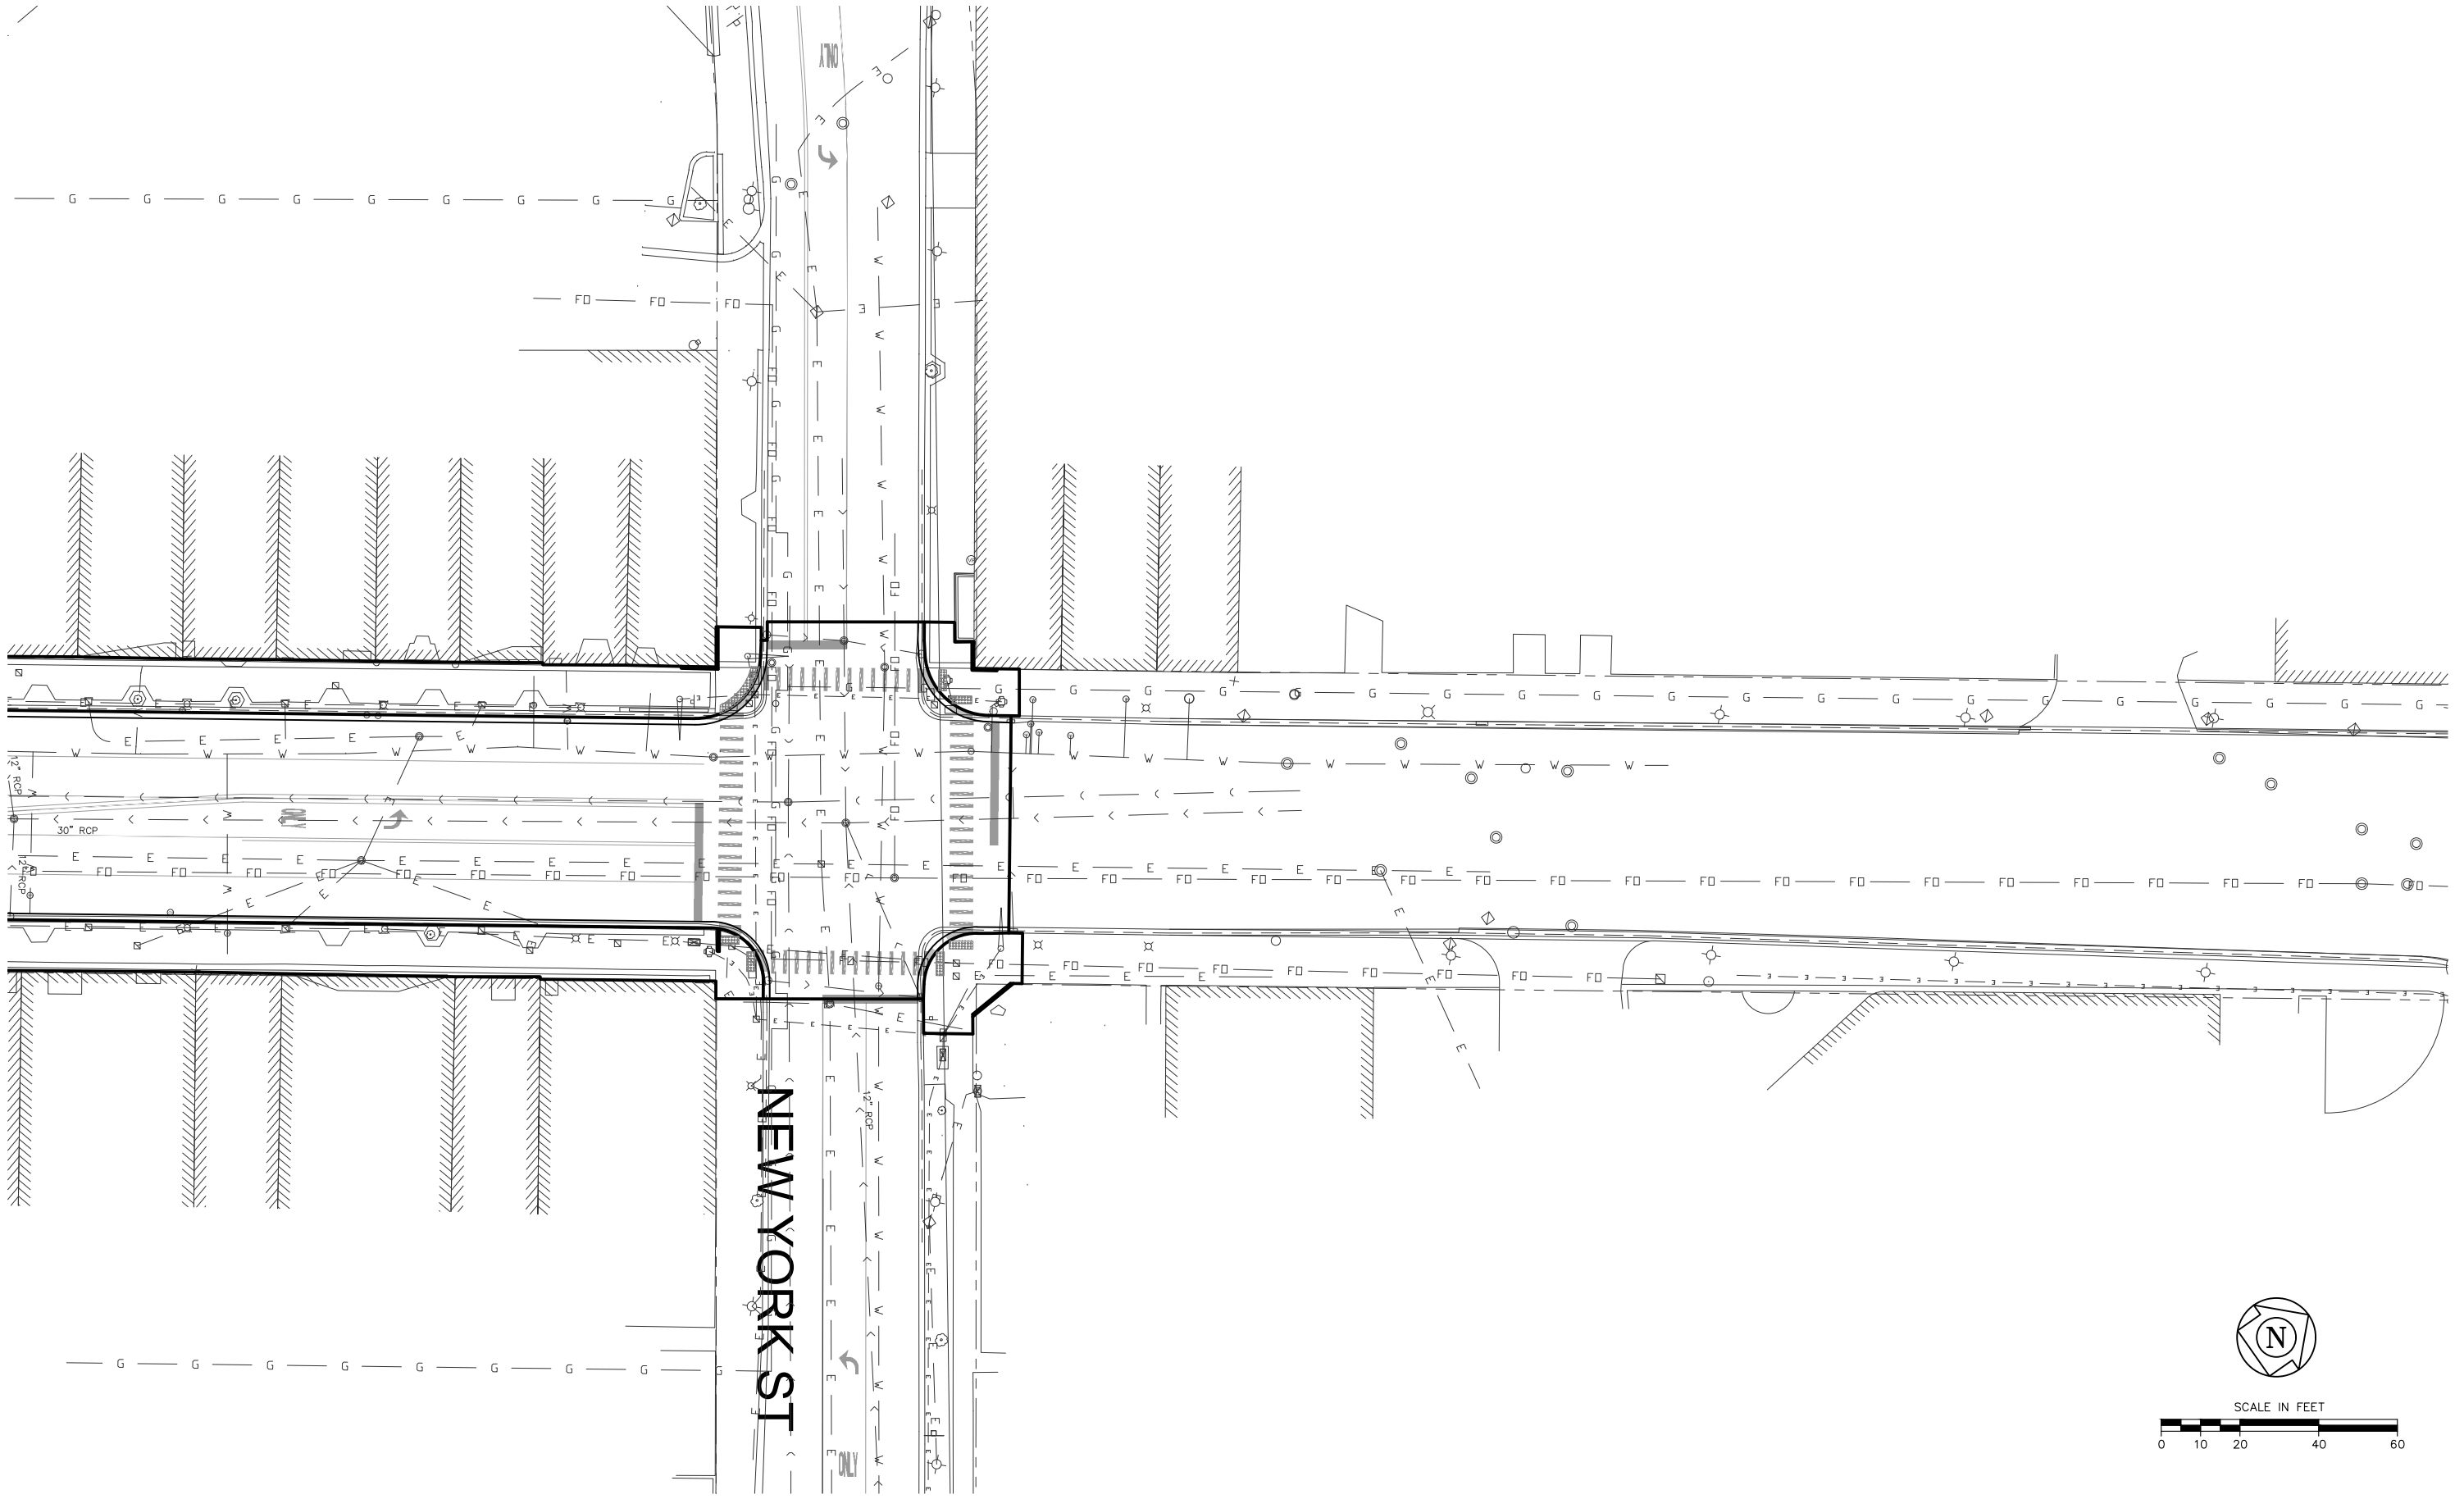


 <p>CITY OF AURORA ENGINEERING DIVISION 77 SOUTH BROADWAY AURORA, ILLINOIS 60505</p>	REVISIONS:	PROJECT BROADWAY STREETScape	SHEET NUMBER 1				
		<table border="1"> <tr> <td>DESIGNED BY: --</td> <td>CHECKED BY: --</td> <td>SCALE: 1" = 20'</td> </tr> <tr> <td>DRAWN BY: --</td> <td>APPROVED BY: --</td> <td>DATE: 4/2024</td> </tr> </table>	DESIGNED BY: --	CHECKED BY: --	SCALE: 1" = 20'	DRAWN BY: --	APPROVED BY: --
DESIGNED BY: --	CHECKED BY: --	SCALE: 1" = 20'					
DRAWN BY: --	APPROVED BY: --	DATE: 4/2024					
			TOTAL SHEETS 3				

PLOT DATE: 4/22/2024 2:41 PM LAST SAVED BY: HoppM
FILEPATH: U:\PROJECTS\2024\BROADWAY STREETSCAPE\STREETSCAPE EXHIBIT.DWG



	CITY OF AURORA ENGINEERING DIVISION 77 SOUTH BROADWAY AURORA, ILLINOIS 60505	REVISIONS:	PROJECT			BROADWAY STREETSCAPE	SHEET NUMBER 2
			DESIGNED BY: --	CHECKED BY: --	SCALE: 1" = 20'		
			DRAWN BY: --	APPROVED BY: --	DATE: 4/2024		



PLOT DATE: 4/22/2024 2:42 PM LAST SAVED BY: HoppM
 FILEPATH: U:\PROJECTS\2024\BROADWAY STREETScape\STREETScape EXHIBIT.DWG



CITY OF AURORA
 ENGINEERING DIVISION
 77 SOUTH BROADWAY
 AURORA, ILLINOIS 60505

REVISIONS:

DESIGNED BY:	---	CHECKED BY:	---	SCALE:	1" = 20'
DRAWN BY:	---	APPROVED BY:	---	DATE:	4/2024

PROJECT	BROADWAY STREETScape
SHEET TITLE	EXHIBIT

SHEET NUMBER	3
TOTAL SHEETS	3

