
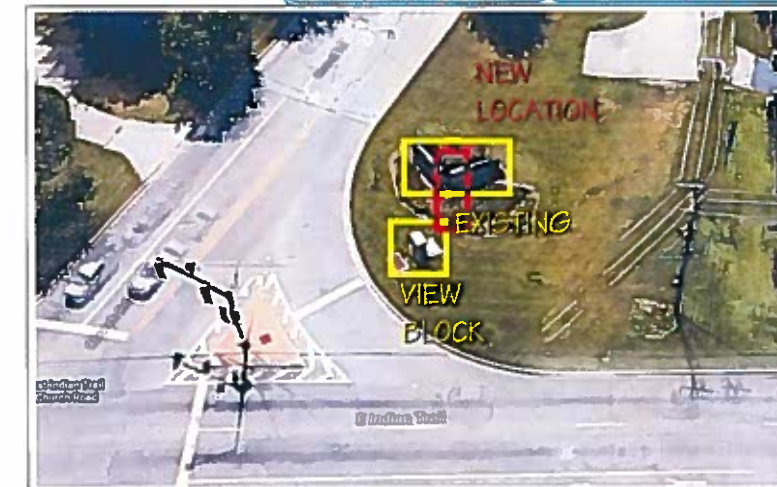


All Signs Shall Be Installed In Accordance With N.E.C Article 600
 Engineering Specifications: All Signs Fabricated as per A.S.A Specifications & 2014 I.B.C.
 Electrical Specifications: All Signs Fabricated as per 2015 N.E.C. Specifications

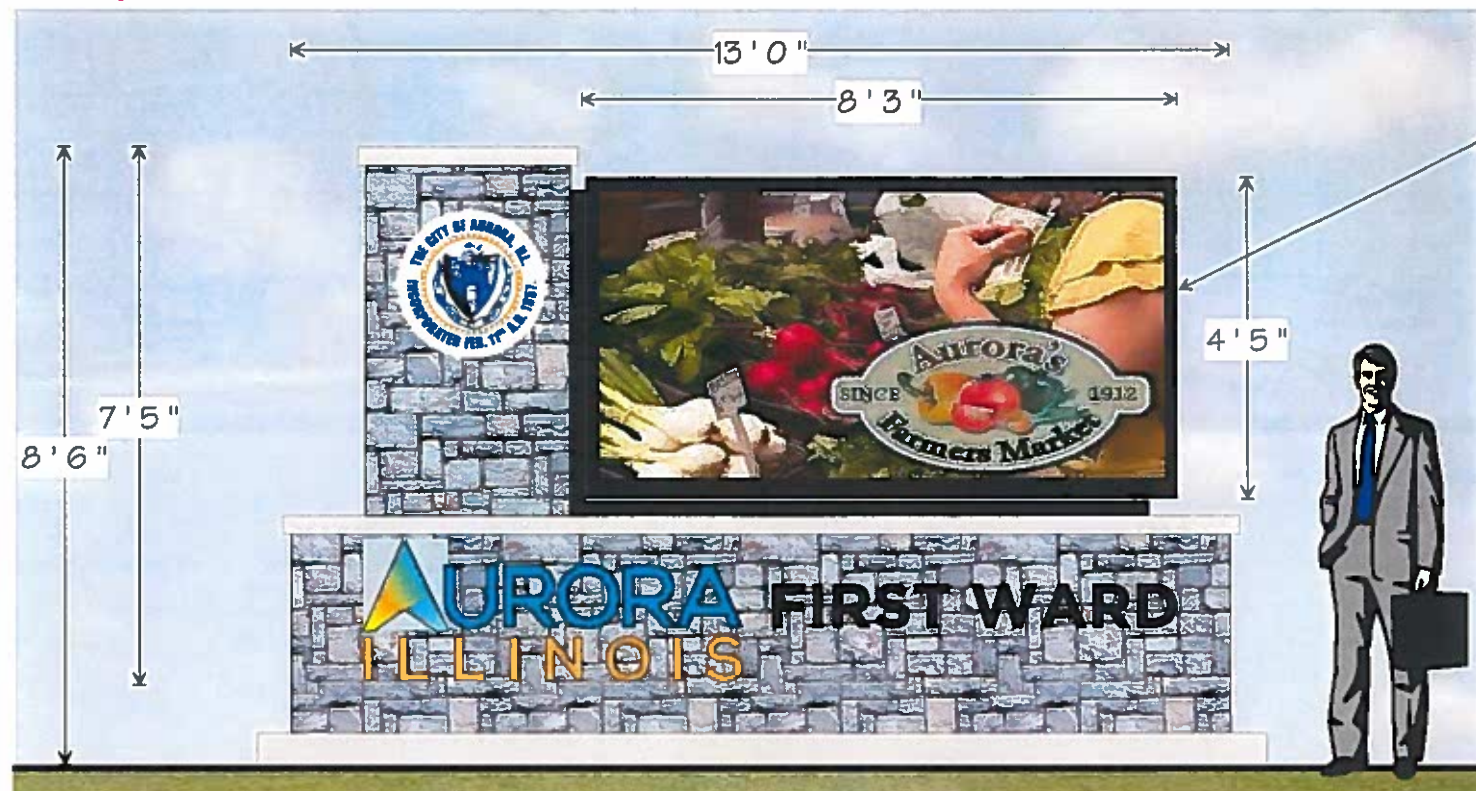

OVERHEAD VIEW

INSTALLATION INSTRUCTIONS

REMOVE EXISTING SIGN AND DISPOSE.
 SET 5" X 12' STEEL PIPE IN CONCRETE FOOTING TO DEPTH OF 4'.
 CONNECT TO ELECTRICAL SERVICE TO BE PROVIDED BY OTHERS PRIOR TO INSTALL.

SIGN TO BE UL LISTED


DOUBLE-FACED NON-ILLUMINATED SIGN W/EMC

FABRICATE AND INSTALL SIGN OF ALUMINUM, ACRYLIC AND STONE.
 ALL COPY TO BE CNC-CUT 1/2" ACRYLIC PAINTED AS SHOWN.
 EXPOSED METAL SURFACES TO BE COATED WITH ACRYLIC POLYURETHANE.
 WATCHFIRE EMC TO DISPLAY 16MM FULL COLOR LEDS IN 72 X 144 MATRIX. SEE SCHED A.
 SCALE - 3/8" = 1'



SCHEDULE A

1. 16MM COLOR LED TO BE IN 72 X 144 MATRIX
2. 5" CHARACTERS TO DISPLAY APPROXIMATELY 28 PER LINE.
3. 100% SOLID-STATE MODULAR DESIGN WITH VOLTAGE REGULATOR.
4. THERMOSTATICALLY CONTROLLED COOLING FANS.
5. COMMUNICATION TO BE VIA BROADBAND.

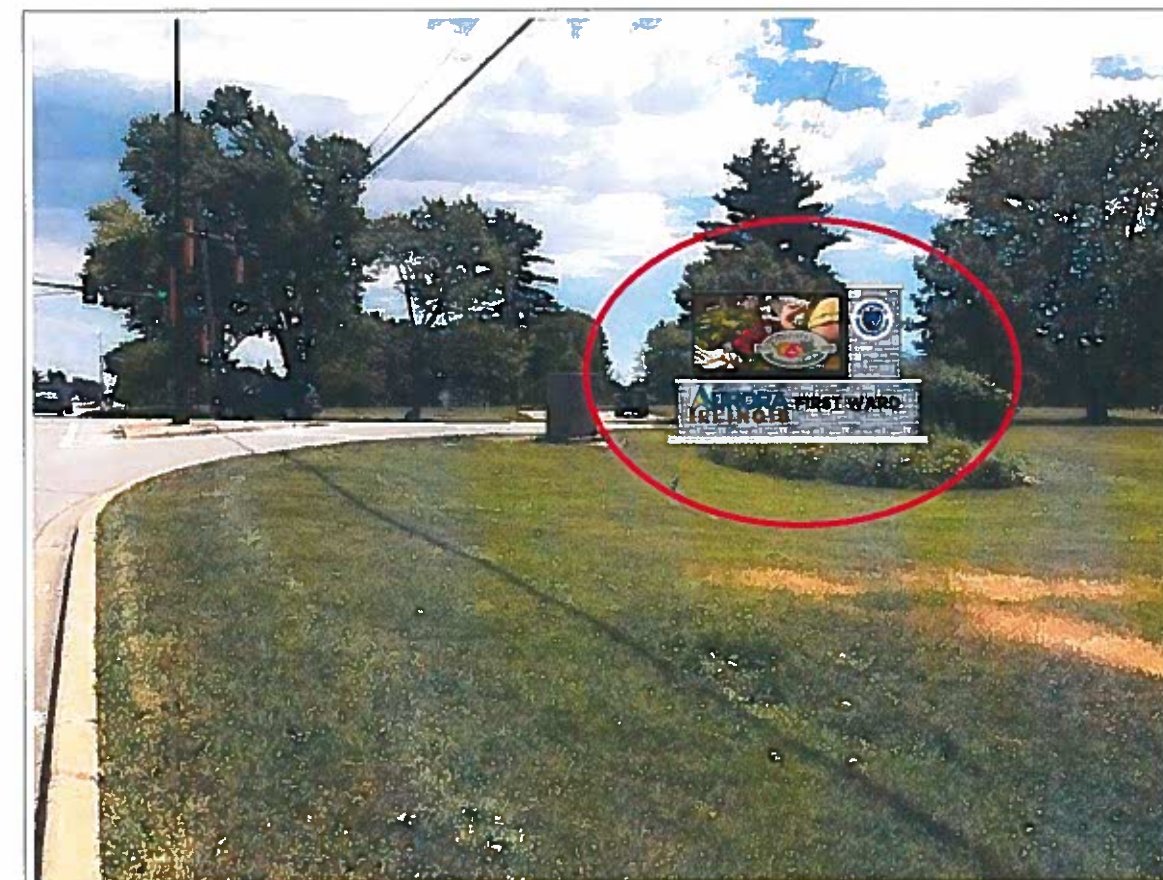

1100 Route 34 Aurora, Illinois 60503 630 898 5900 office 630 898 6091 fax	Prepared For: CITY OF AURORA	Address: SWC INDIAN TR & CHURCH RD	Drwg: 218301	Sheet: 3	Design Date: 5/15/18	LANDLORD APPROVAL SIGNATURE	TITLE:
	Location Name: FIRST WARD	City/State: AURORA, IL	Rev 1:				PRINT