
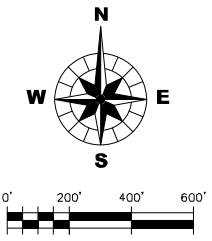


PROJECT DATE : 07/26/2016
 FILE NAME : C:\Projects\2016\1442222 - Maubonsie Lake Park\Engineering\Drawings\1442222.dwg
 PLOT DATE : 07/26/2016
 FILE NAME : C:\Projects\2016\1442222 - Maubonsie Lake Park\Engineering\Drawings\1442222.dwg

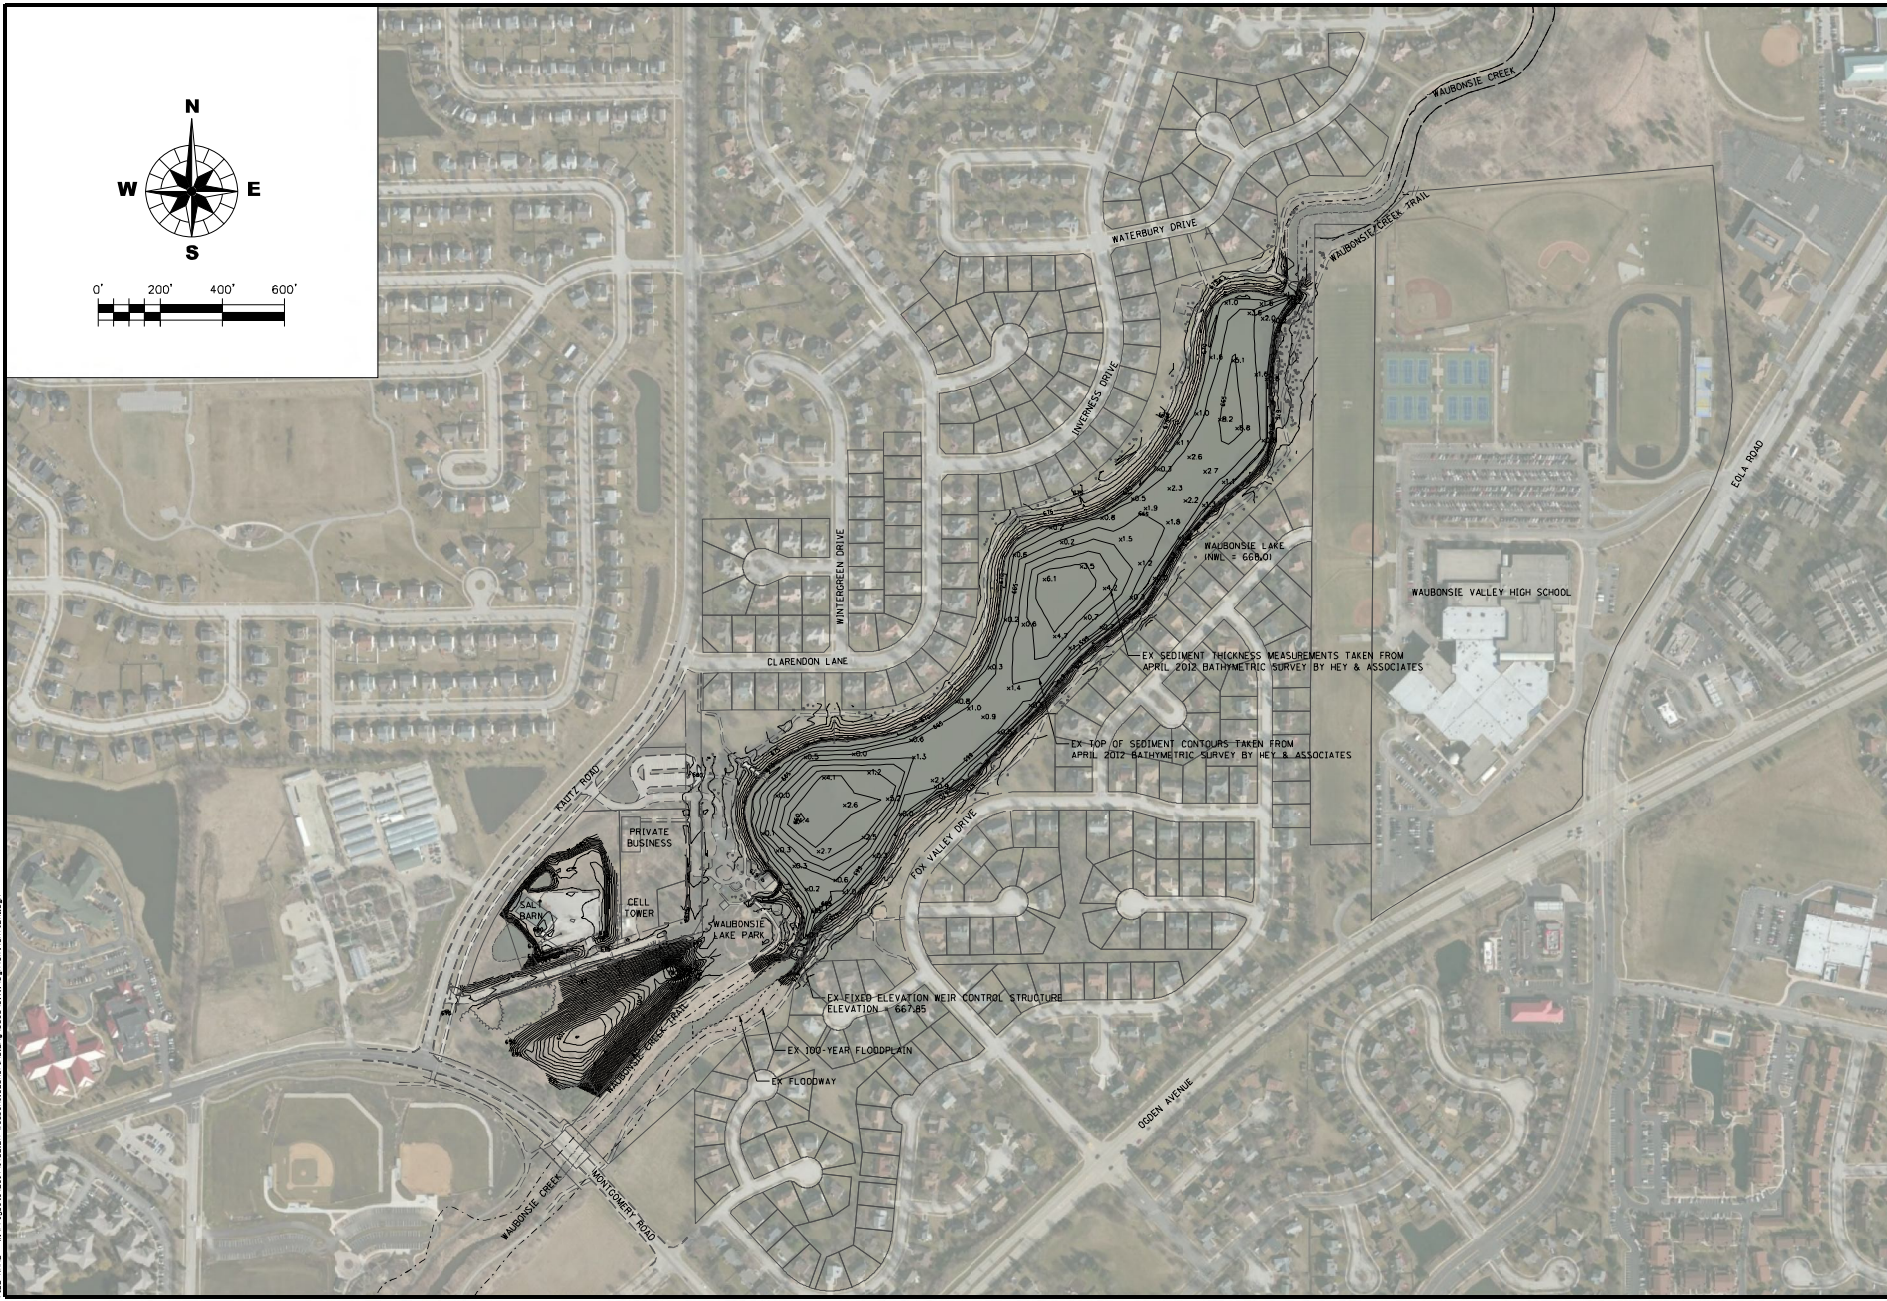


PROJECT NO. 14-0212		DATE : 05/16/2016		SHEET 4 OF 22		DRAWING NO.	
PROJECT TITLE : WAUBONISIE LAKE RESTORATION IMPROVEMENTS		JOB : WAUBONISIE LAKE RESTORATION IMPROVEMENTS		SCALE : AS SHOWN		EXISTING CONDITIONS	
1	DESIGNED	1	DATE	NATURE OF THE DESIGN			
2	PER REVIEWER COMMENTS	2	DATE				
3	PER REVIEWER COMMENTS	3	DATE				
4	PER REVIEWER COMMENTS	4	DATE				
100	PER REVIEWER COMMENTS	100	DATE				

CLIENT : CITY OF AURORA
 ENGINEERING DIVISION
 44 EAST DOWNER PLACE
 AURORA, IL 60506
 (630) 256-3200

WBK ENGINEERING, LLC
 8 East Gillies Boulevard, Suite 402
 Aurora, Illinois 60506
 (630) 701-2245

WBK
 engineering

PROJECT NO. 14-0212
 DATE : 05/16/2016
 SHEET 4 OF 22
 DRAWING NO.
EX1

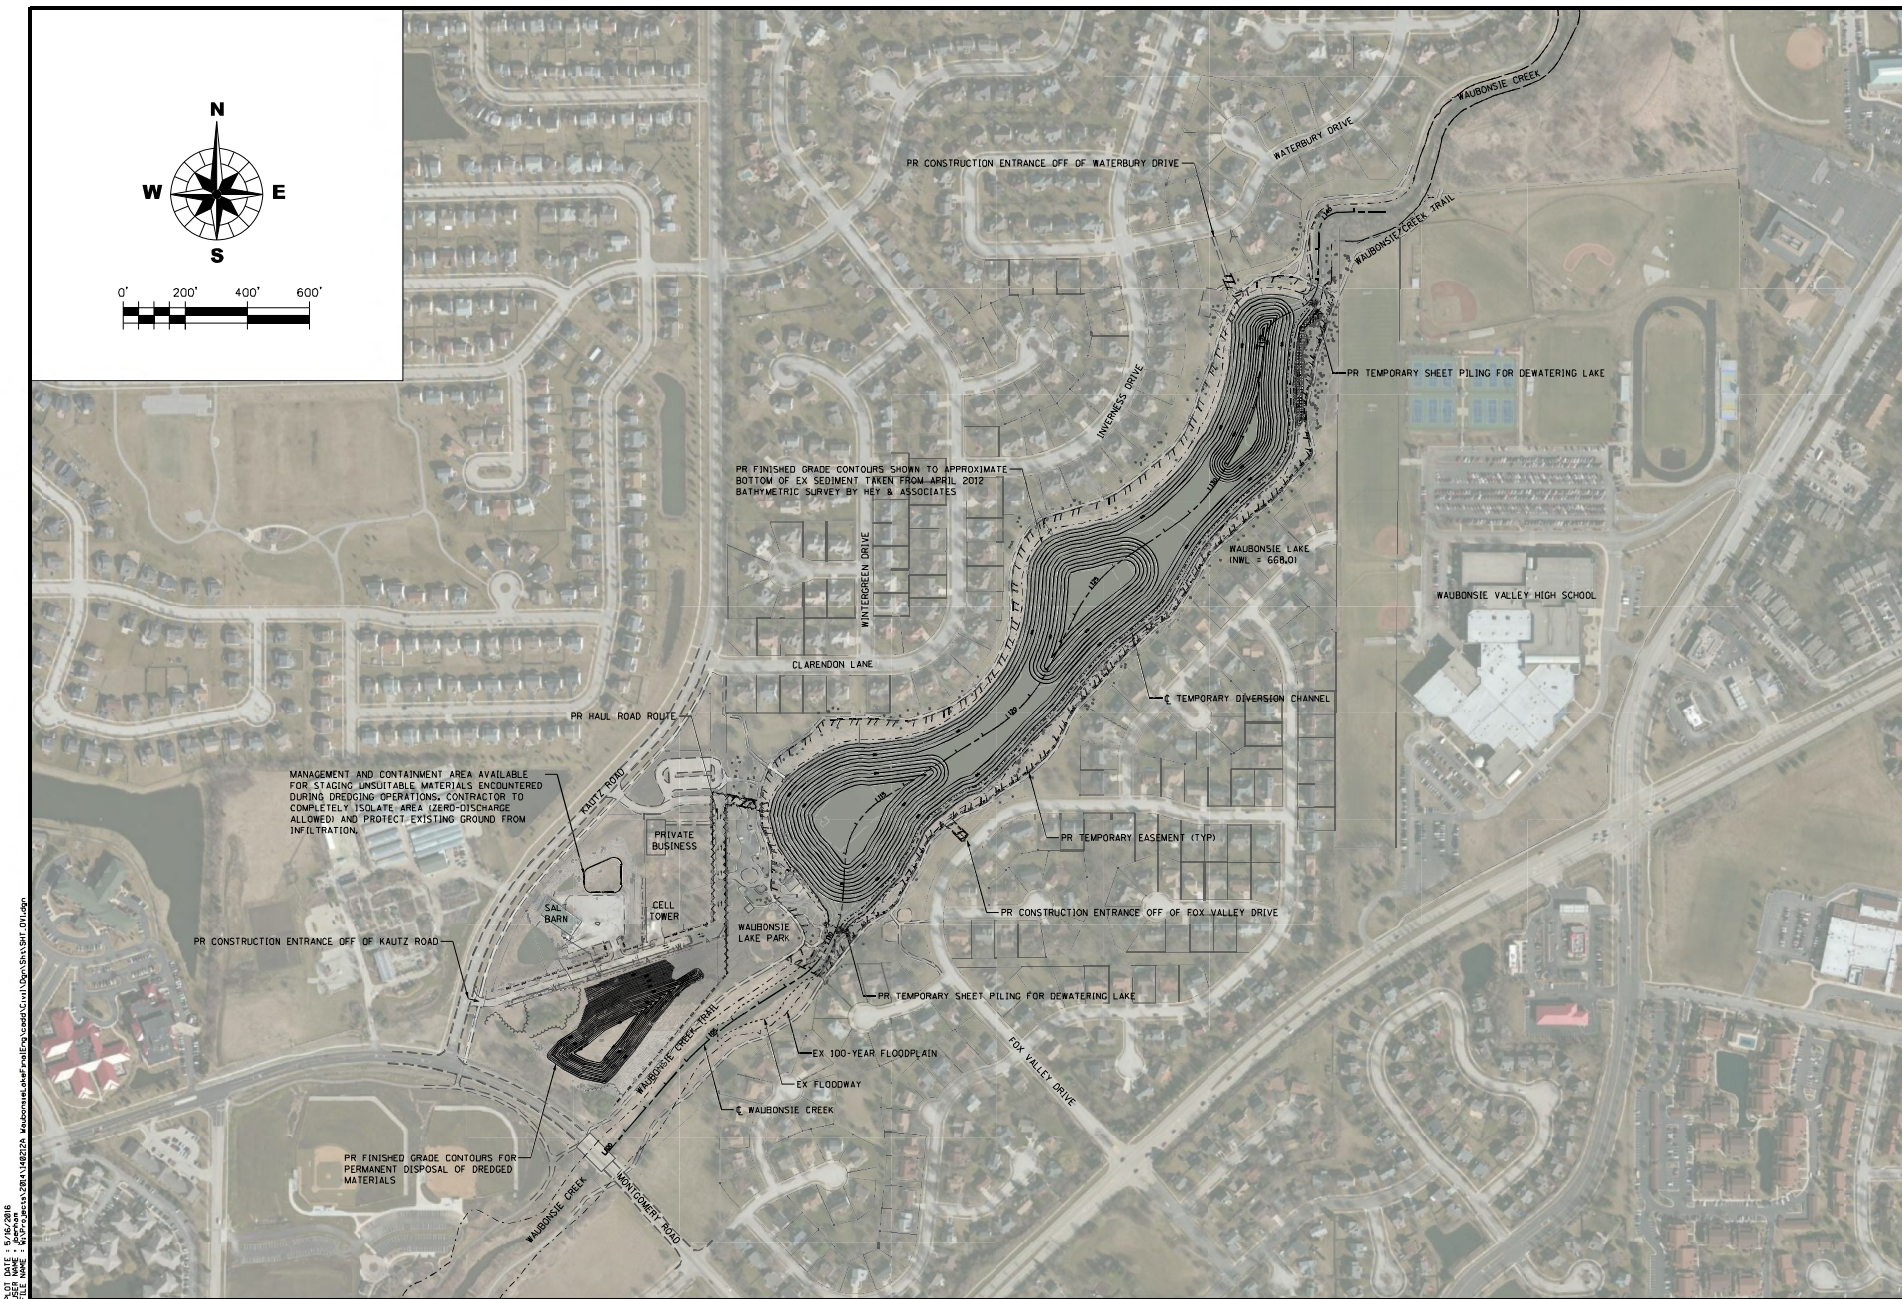

WBK ENGINEERING, LLC 8 East Galena Boulevard, Suite 402 Aurora, Illinois 60506 (630) 701-2245 wbk engineering		CITY OF AURORA ENGINEERING DIVISION 44 EAST DOWNER PLACE AURORA, IL 60506 (630) 256-3200		WAUBONSIE LAKE RESTORATION IMPROVEMENTS TITLE:	
PROJECT NO. 14-0212	DATE: 05/16/2016	DESIGNER: JLB	DRAWN: JLB	CHECKED: SFR	SCALE: AS SHOWN
SHEET 5 OF 22	DRAWING NO.	NO. 1	NO. 2	NO. 3	NO. 4
		1. REVISION	2. REVISION	3. REVISION	4. REVISION
		DATE	DATE	DATE	DATE
		NATURE OF REVISION			

PLOT DATE: 07/06/2016
 FILE NAME: C:\Users\jlb\OneDrive\Documents\140212\140212.dwg
 PLOTTER: HP DesignJet 2400