

PHONE: 815.725.9080
 FAX: 815.725.7543
 EMAIL: SIGNS@EXPSIGNS.COM
 ADDRESS: 212 AMENDDODGE SHOREWOOD, IL 60404


CUSTOMER: BRT Outdoor
 PROJECT ADDRESS: Aurora, IL
 PROJECT: EMC Monument
 PROOF NO#: 023-032
 DESIGNER: SS
 DATE: 06.04.23
 SCALE: 3/8"=1'
 REVISION: 07.29.24 client design & add new texture 07.31.24 new illumination to round module

NOTES:
 THIS DRAWING IS THE PROPERTY OF EXPRESS SIGNS AND IS TO ONLY BE USED IN CONNECTION WITH WORK PERFORMED BY EXPRESS SIGNS. THIS DRAWING IS NOT TO BE REPRODUCED, COPIED OR EXHIBITED IN ANY FASHION WITHOUT WRITTEN CONSENT FROM EXPRESS SIGNS. CHARGES UP TO \$2,000 WILL BE ASSESSED FOR ANY MIS-USE.

SIGN TYPE:
A1.23

APPROVED BY:

DATE APPROVED:
 © 2022 EXPRESS SIGNS

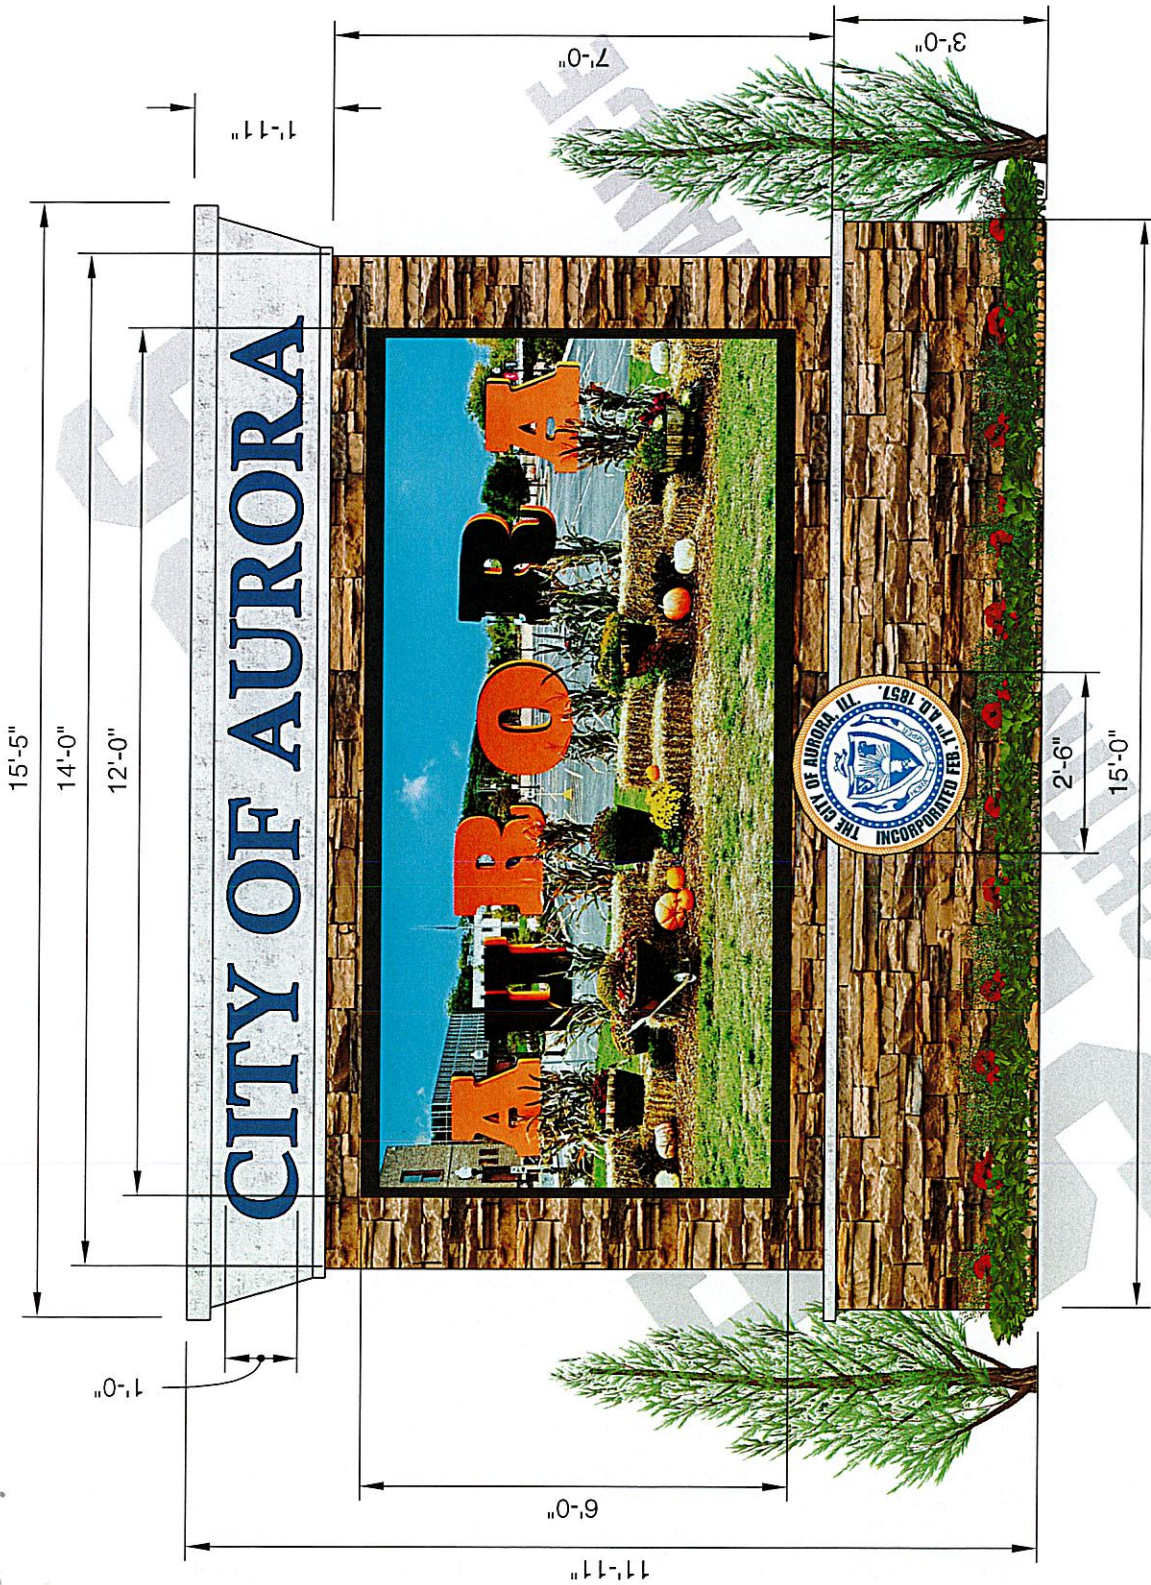

(1) S/F EMC MONUMENT SIGN W/REVERSE LIT CHANNEL LETTERS

- Concrete Topper
- Reverse Lit Channel Letters painted BLUE to match CMYK 100, 77, 34, 20
- CLEAR Acrylic backs, Internally Illuminated with WHITE LEDs
- 6' x 12' Electronic Message Center
- City Seal Digital print applied to illuminated module on base
- Internally Illuminated with WHITE LEDs
- Brick & Landscaping done by others

THIS SIGN IS INTENDED TO BE INSTALLED IN ACCORDANCE WITH THE REQUIREMENTS OF ARTICLE 600 OF THE NATIONAL ELECTRICAL CODE AND/OR OTHER APPLICABLE LOCAL CODES. THIS INCLUDES PROPER GROUNDING AND BONDING OF THE SIGN.

EXPRESS SIGNS & LIGHTING MAINTENANCE

PHONE: 815.725.9080
FAX: 815.725.7543
EMAIL: SIGNS@EXPSIGNS.COM
ADDRESS: 212 AMENDODGE
SHOREWOOD, IL
60404


CUSTOMER: BRT Outdoor
PROJECT ADDRESS: Aurora, IL
PROJECT: EMC Monument
PROOF NO#: 023-032
DESIGNER: SS
DATE: 06.04.23
SCALE: 3/8"=1'
REVISION: 07.29.24 revent design & add new feature
07.31.24 new illumination to round module

NOTES:
THIS DRAWING IS THE PROPERTY OF EXPRESS SIGNS AND IS TO ONLY BE USED IN CONNECTION WITH WORK PERFORMED BY EXPRESS SIGNS. THIS DRAWING IS NOT TO BE REPRODUCED, COPIED OR EXHIBITED IN ANY FASHION WITHOUT WRITTEN CONSENT FROM EXPRESS SIGNS. CHARGES UP TO \$2,000 WILL BE ASSESSED FOR ANY MIS-USE.

SIGN TYPE:
A1.23

APPROVED BY:

DATE APPROVED:
© 2022 EXPRESS SIGNS

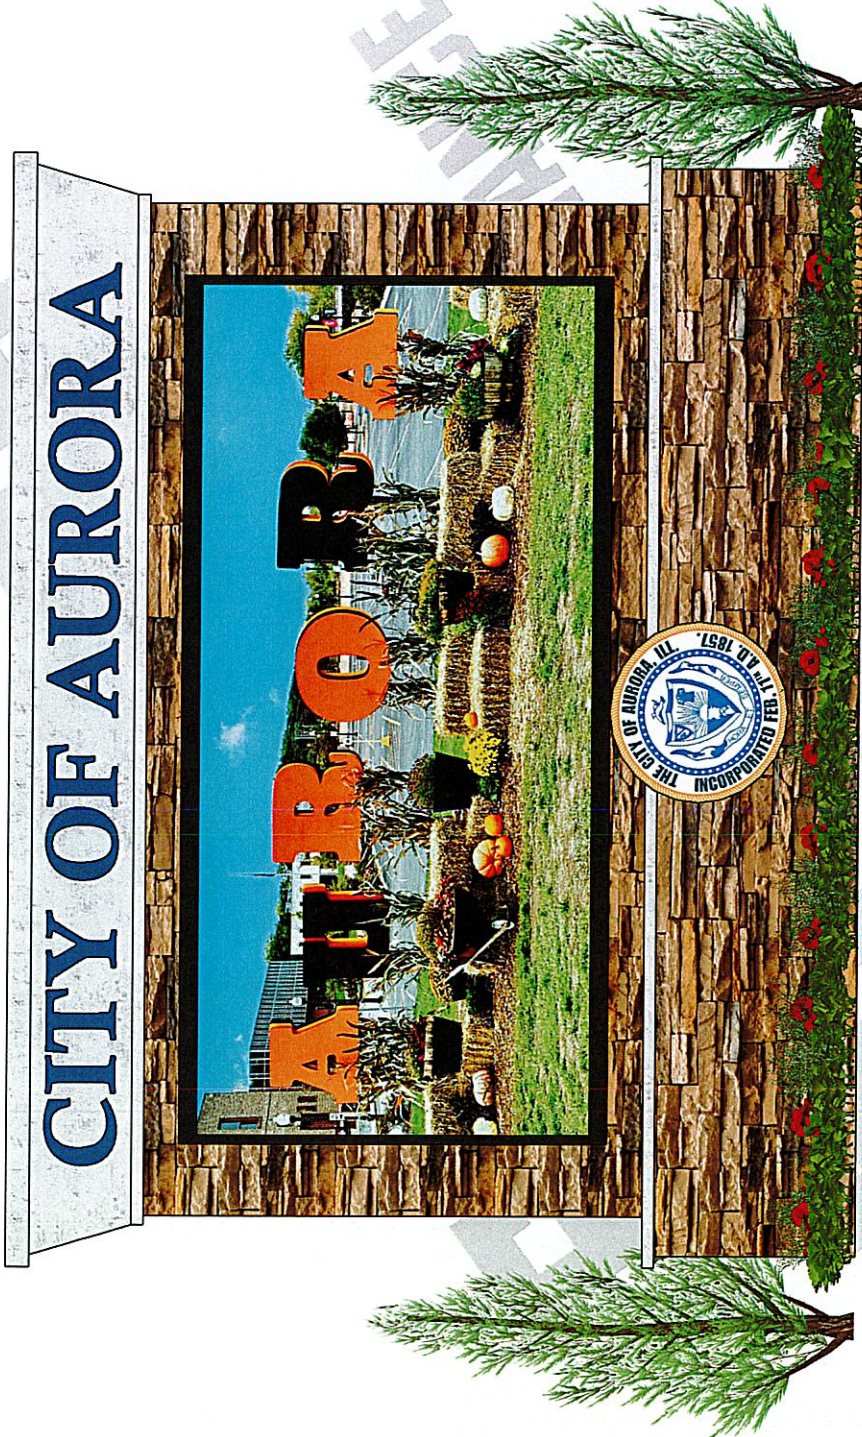

- (1) S/F EMC MONUMENT SIGN W/REVERSE LIT CHANNEL LETTERS
- Concrete Topper
 - Reverse Lit Channel Letters painted BLUE to match CMYK 100,77,34,20
 - CLEAR Acrylic backs, Internally Illuminated with WHITE LEDs
 - 6' x 12' Electronic Message Center
 - City Seal Digital print applied to metal circular plaque on base
 - Brick & Landscaping done by others

THIS SIGN IS INTENDED TO BE INSTALLED IN ACCORDANCE WITH THE REQUIREMENTS OF ARTICLE 600 OF THE NATIONAL ELECTRICAL CODE AND/OR OTHER APPLICABLE LOCAL CODES.
THIS INCLUDES PROPER GROUNDING AND BONDING OF THE SIGN.



(1) S/F EMC MONUMENT SIGN W/REVERSE LIT CHANNEL LETTERS

- Concrete Topper
- Reverse Lit Channel Letters painted BLACK
- CLEAR Acrylic backs, Internally Illuminated with WHITE LEDs
- 6' x 12' Electronic Message Center
- Seal Digital print applied to circular plaque
- Brick & Landscaping done by others

THIS SIGN IS INTENDED TO BE INSTALLED IN ACCORDANCE WITH THE REQUIREMENTS OF ARTICLE 600 OF THE NATIONAL ELECTRICAL CODE AND/OR OTHER APPLICABLE LOCAL CODES. THIS INCLUDES PROPER GROUNDING AND BONDING OF THE SIGN.

EXPRESS
SIGNS
& LIGHTING MAINTENANCE

PHONE: 815.725.9080
FAX: 815.725.7543
EMAIL: SIGNS@EXPSIGNS.COM
ADDRESS: 212 AMENDODGE
SHOREWOOD, IL
60404

CUSTOMER: BRT Outdoor
PROJECT ADDRESS: Aurora, IL
PROJECT: EMC Monument
PROOF NO#: 023-032
DESIGNER: SS
DATE: 06.04.23
SCALE: 3/8"=1'
REVISION:

NOTES:
THIS DRAWING IS THE PROPERTY OF EXPRESS SIGNS AND IS TO ONLY BE USED IN CONNECTION WITH WORK PERFORMED BY EXPRESS SIGNS. THIS DRAWING IS NOT TO BE REPRODUCED, COPIED OR EXHIBITED IN ANY FASHION WITHOUT WRITTEN CONSENT FROM EXPRESS SIGNS. CHARGES UP TO \$2,000 WILL BE ASSESSED FOR ANY MIS-USE.


SIGN TYPE:

A1.16

APPROVED BY:

DATE APPROVED:

© 2022 EXPRESS SIGNS

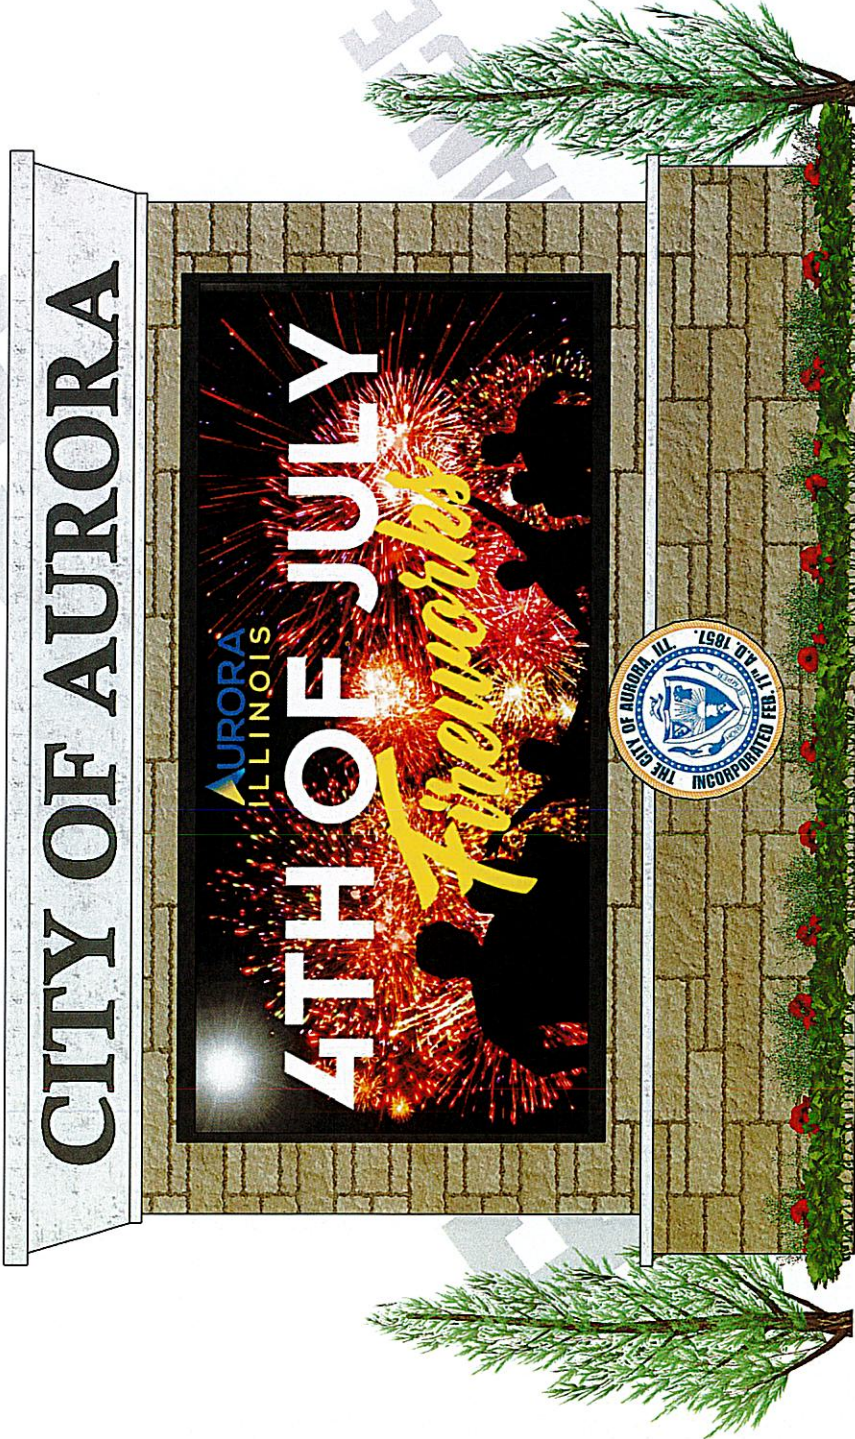

(1) S/F EMC MONUMENT SIGN W/REVERSE LIT CHANNEL LETTERS

- Concrete Topper
- Reverse Lit Channel Letters painted BLACK
- CLEAR Acrylic backs, Internally Illuminated with WHITE LEDS
- 6' x 12' Electronic Message Center
- Seal Digital print applied to circular plaque
- Brick & Landscaping done by others

THIS SIGN IS INTENDED TO BE INSTALLED IN ACCORDANCE WITH THE REQUIREMENTS OF ARTICLE 600 OF THE NATIONAL ELECTRICAL CODE AND/OR OTHER APPLICABLE LOCAL CODES. THIS INCLUDES PROPER GROUNDING AND BONDING OF THE SIGN.

EXPRESS SIGNS
& LIGHTING MAINTENANCE

PHONE: 815.725.9080
FAX: 815.725.7543
EMAIL: SIGNS@EXPSIGNS.COM
ADDRESS: 212 AMENDDODGE SHOREWOOD, IL 60404

CUSTOMER: BRT Outdoor
PROJECT ADDRESS: Aurora, IL
PROJECT: EMC Monument
PROOF NO#: 023-032
DESIGNER: SS
DATE: 06.04.23
SCALE: 3/8"=1
REVISION:


NOTES:
THIS DRAWING IS THE PROPERTY OF EXPRESS SIGNS AND IS TO ONLY BE USED IN CONNECTION WITH WORK PERFORMED BY EXPRESS SIGNS. THIS DRAWING IS NOT TO BE REPRODUCED, COPIED OR EXHIBITED IN ANY FASHION WITHOUT WRITTEN CONSENT FROM EXPRESS SIGNS. CHARGES UP TO \$2,000 WILL BE ASSESSED FOR ANY MIS-USE.

SIGN TYPE:

A1.16

APPROVED BY:

DATE APPROVED:
© 2022 EXPRESS SIGNS

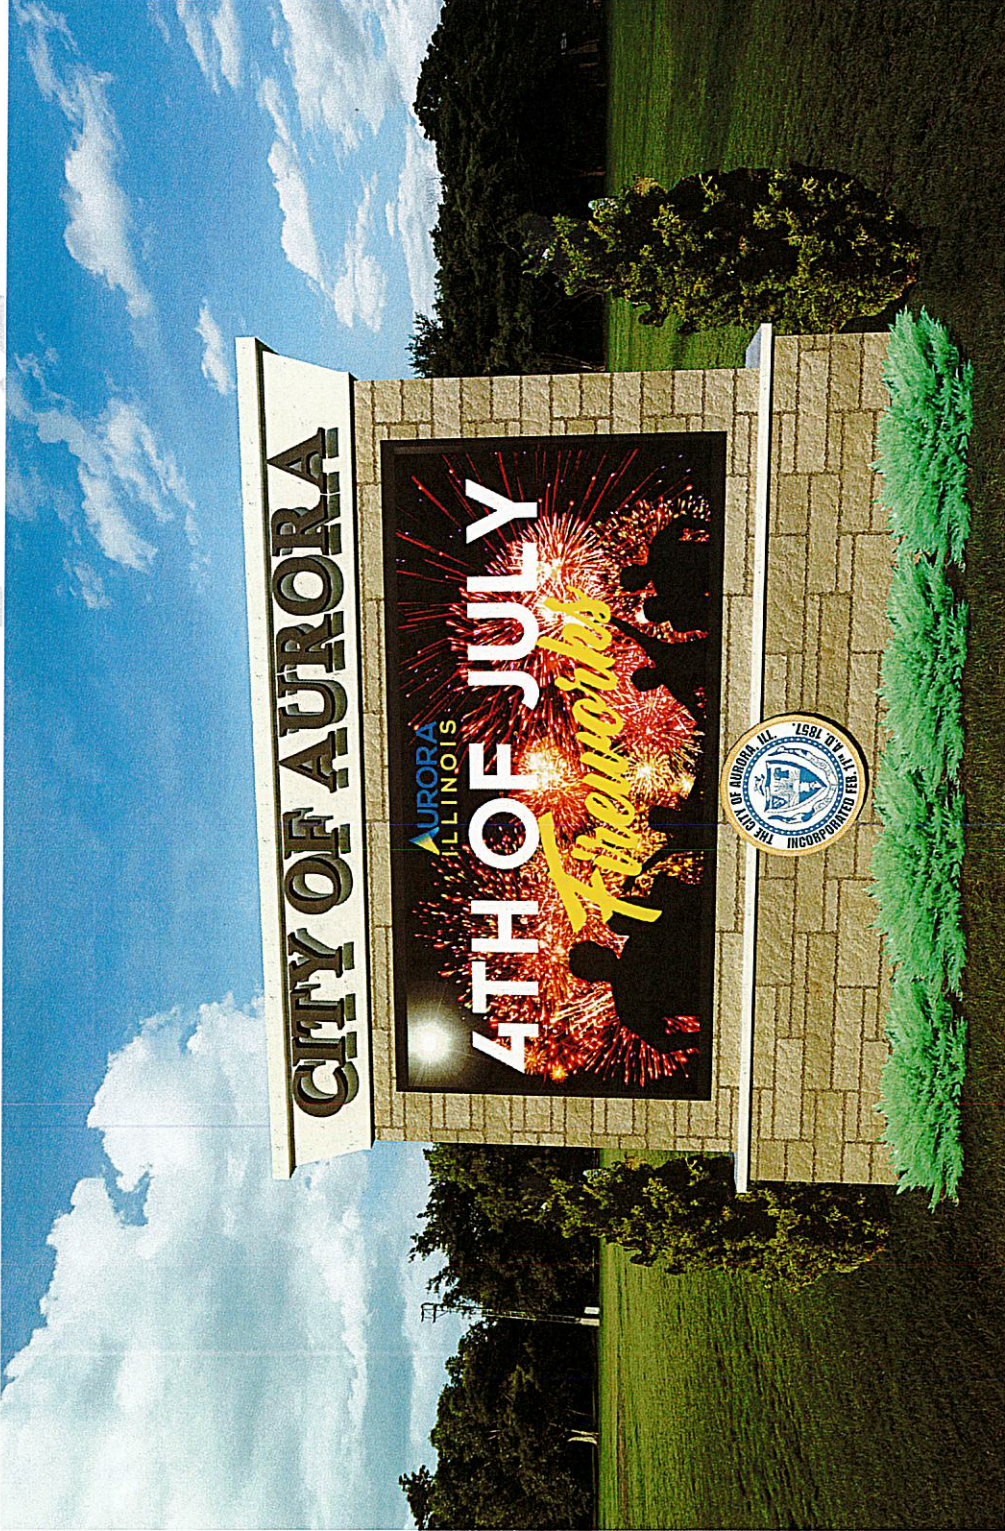

Day Render

THIS SIGN IS INTENDED TO BE INSTALLED IN ACCORDANCE WITH THE REQUIREMENTS OF ARTICLE 600 OF THE NATIONAL ELECTRICAL CODE AND/OR OTHER APPLICABLE LOCAL CODES. THIS INCLUDES PROPER GROUNDING AND BONDING OF THE SIGN.

**EXPRESS
SIGNS**
& LIGHTING MAINTENANCE

PHONE: 815.725.9080
FAX: 815.725.7543
EMAIL: SIGNS@EXPSIGNS.COM
ADDRESS: 212 AMENDODGE
SHOREWOOD, IL
60404


CUSTOMER: BRT Outdoor
PROJECT ADDRESS: Aurora, IL
PROJECT: EVC Monument
PROOF NO#: 023-032
DESIGNER: SS
DATE: 06.04.23
SCALE: 3/8"=1'
REVISION:

NOTES:
THIS DRAWING IS THE PROPERTY OF EXPRESS SIGNS AND IS TO ONLY BE USED IN CONNECTION WITH WORK PERFORMED BY EXPRESS SIGNS. THIS DRAWING IS NOT TO BE REPRODUCED, COPIED OR EXHIBITED IN ANY FASHION WITHOUT WRITTEN CONSENT FROM EXPRESS SIGNS. CHARGES UP TO \$2,000 WILL BE ASSESSED FOR ANY MIS-USE.

SIGN TYPE:
A1.16

APPROVED BY:

DATE APPROVED:
© 2022 EXPRESS SIGNS

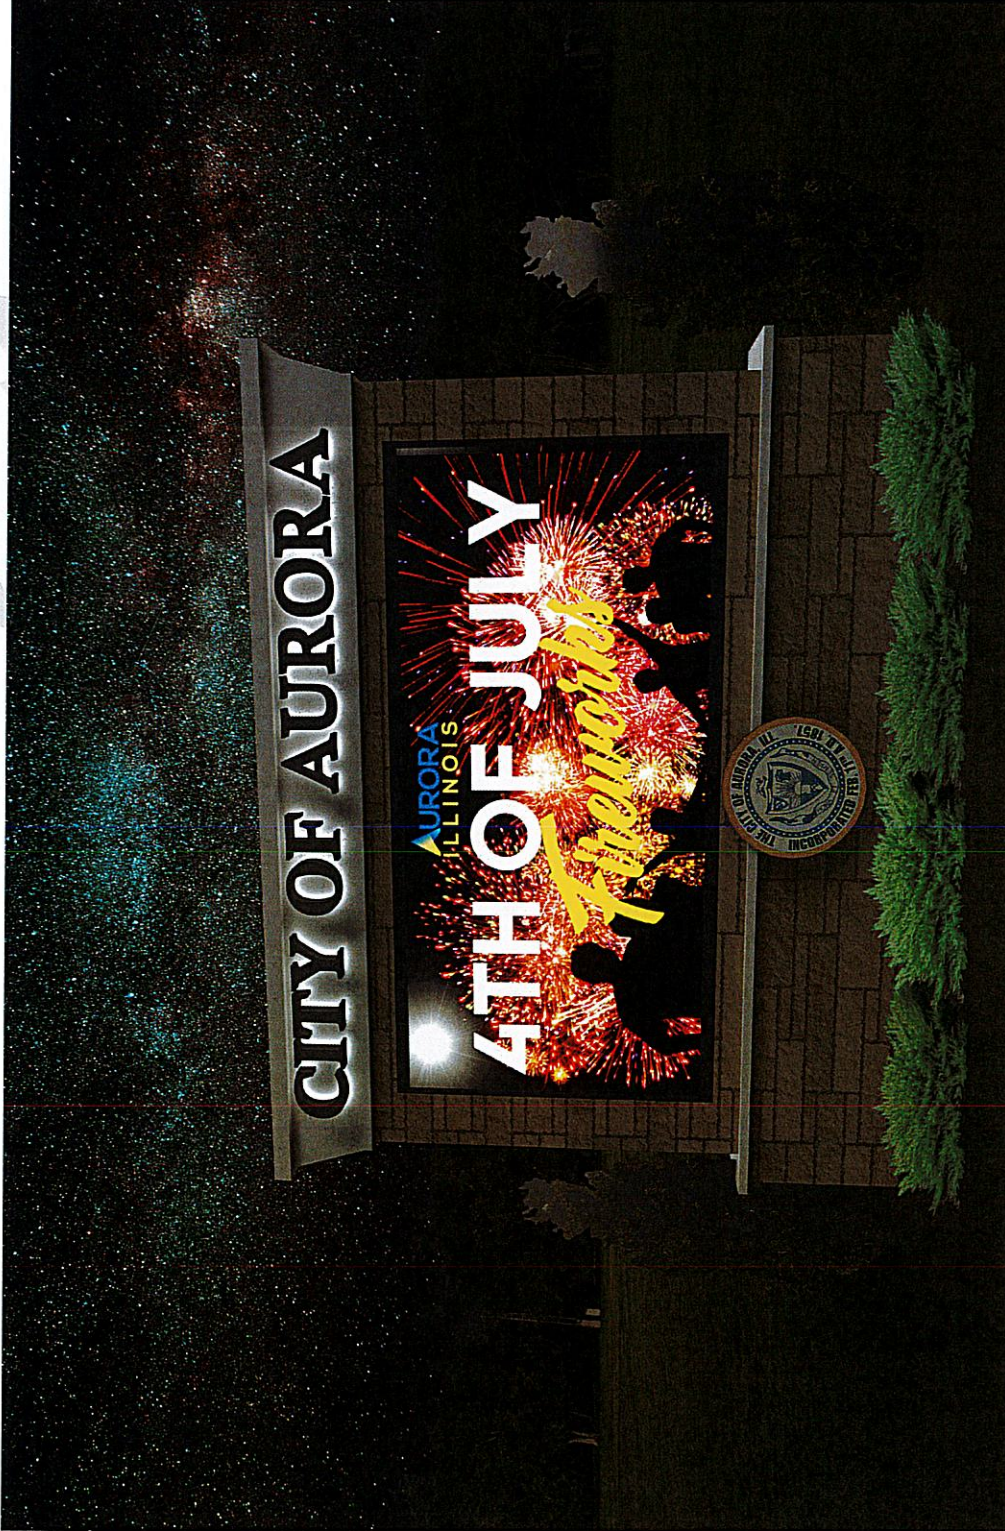

Night Render

THIS SIGN IS INTENDED TO BE INSTALLED IN ACCORDANCE WITH THE REQUIREMENTS OF ARTICLE 600 OF THE NATIONAL ELECTRICAL CODE AND/OR OTHER APPLICABLE LOCAL CODES. THIS INCLUDES PROPER GROUNDING AND BONDING OF THE SIGN.