


# ELEVATIONS




PERSPECTIVE | GROUND SIGN

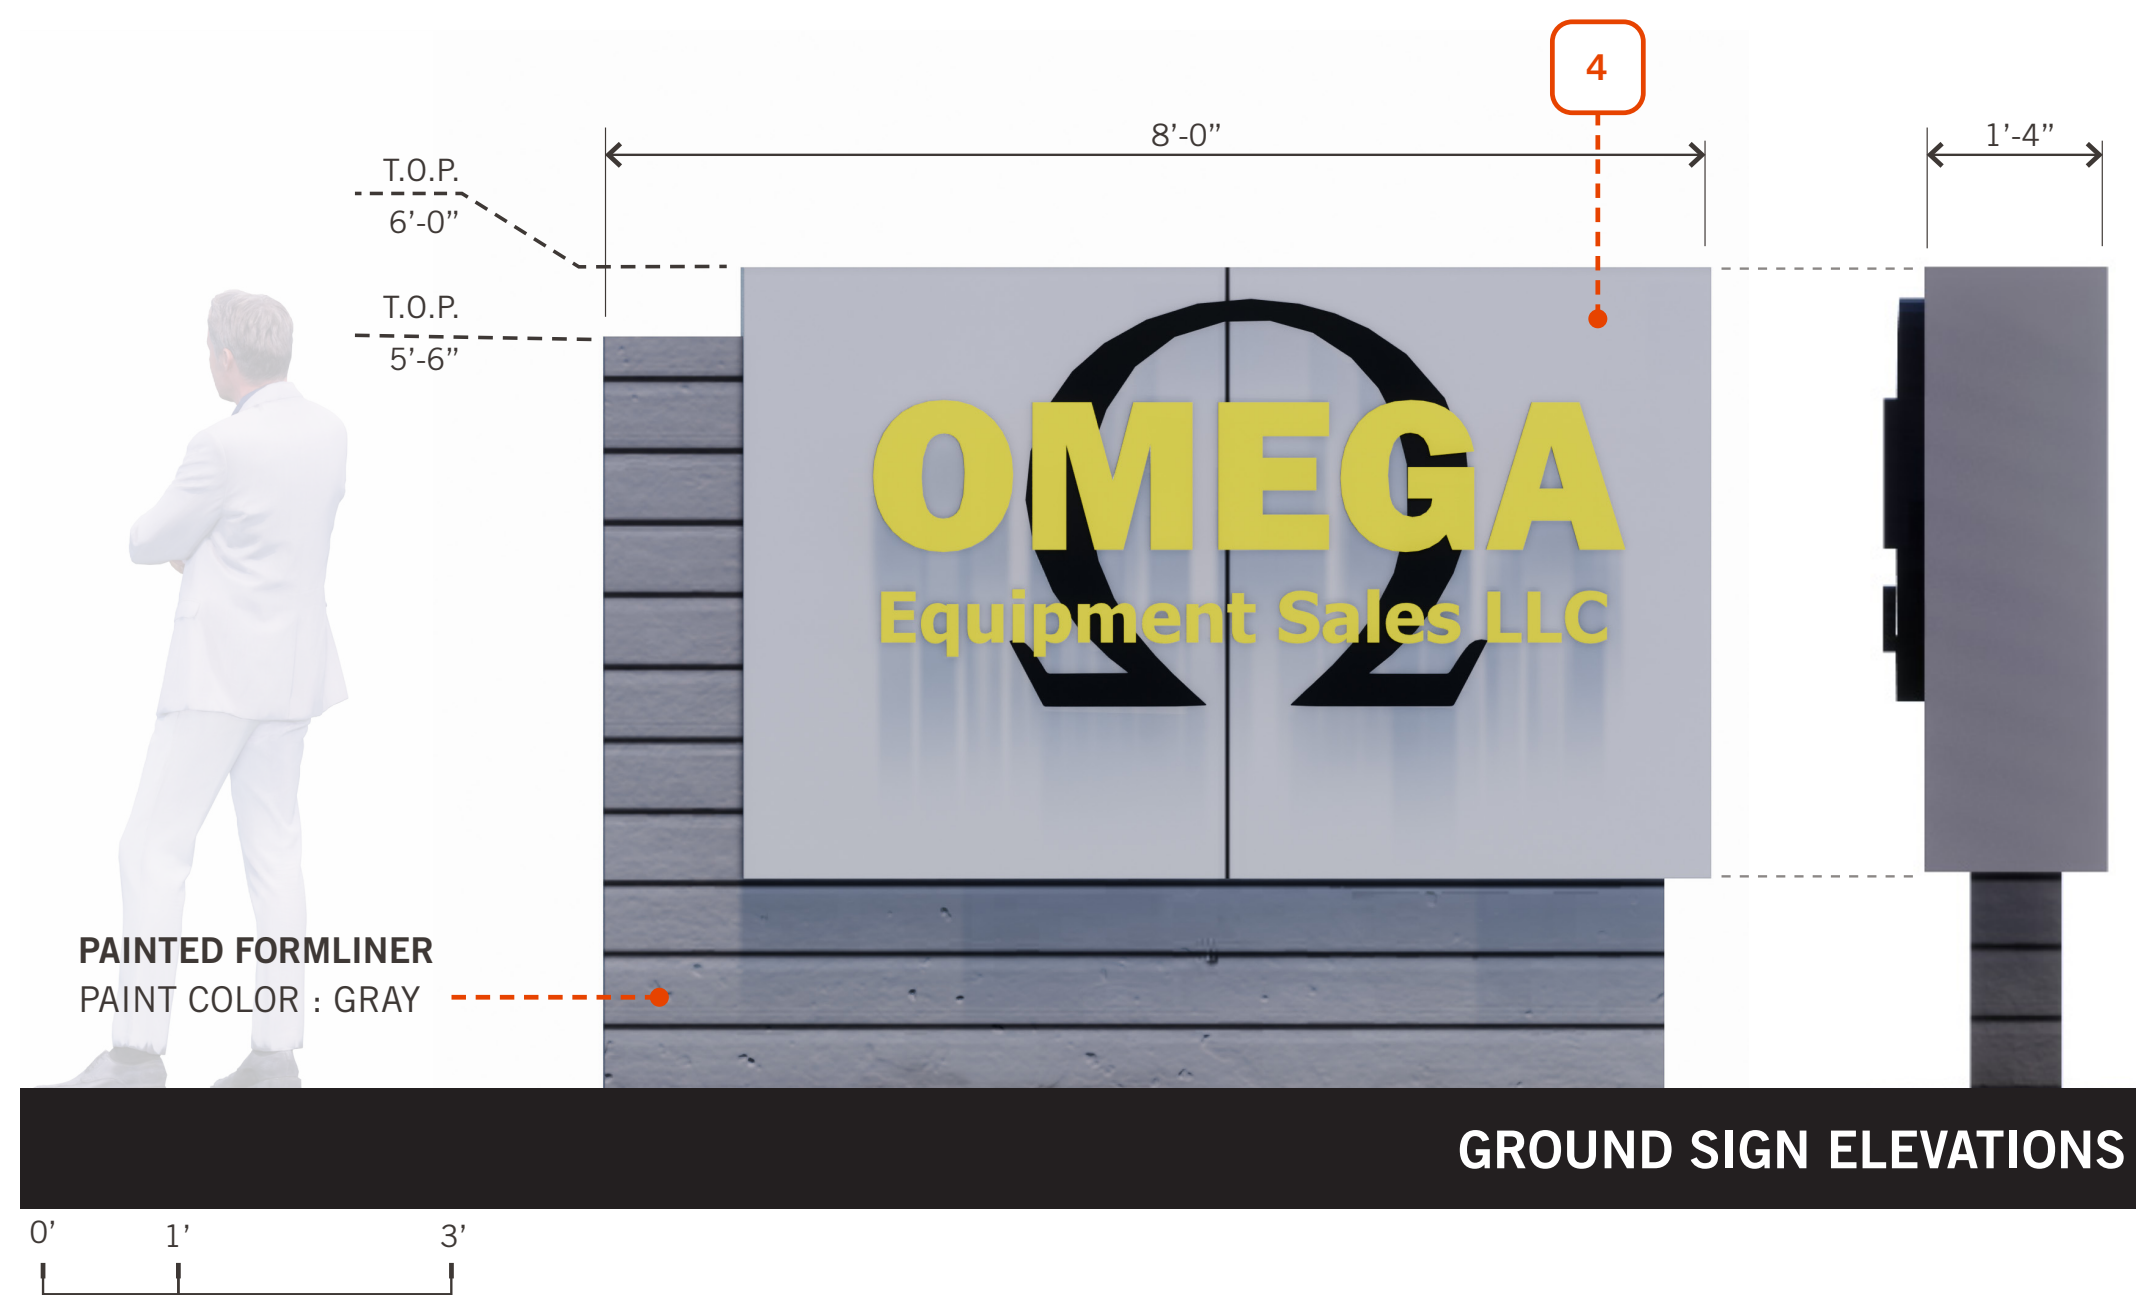


GROUND SIGN ELEVATIONS

## KEYNOTES


- 1** PAINTED CMU BLOCK  
PAINT COLOR WHITE AND GRAY
- 2** CLERESTORY WINDOW  
SIZE: 2'-8" X 6'-0"
- 3** FRAMED ALUMINUM COMPOSITE MATERIAL  
COLOR: CHARCOAL
- 4** FRAMED ALUMINUM COMPOSITE MATERIAL  
COLOR: LIGHT GRAY
- 5** STORE FRONT WITH HIGH PERFORMING VISION GLASS
- 6** OMEGA BUILDING SIGN
- 7** METAL FRAMED CANOPY WITH EYEBROW  
COLOR TO MATCH BRANDING (BLACK)

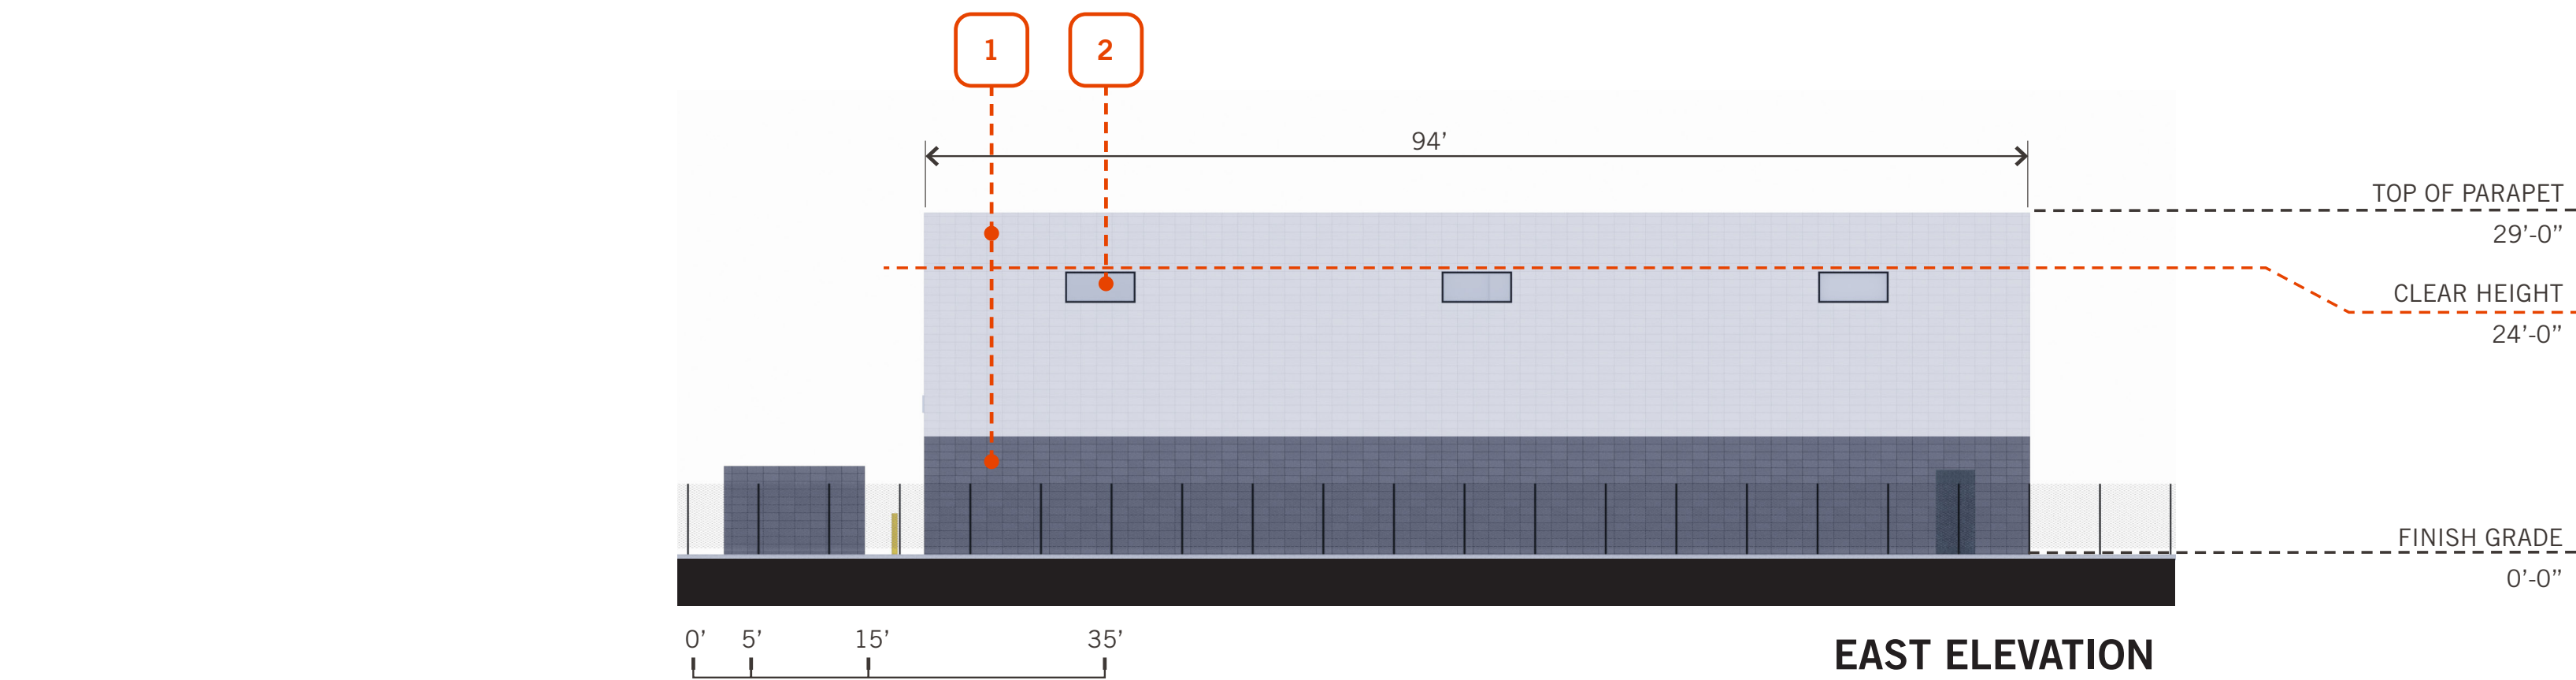


EAST ELEVATION

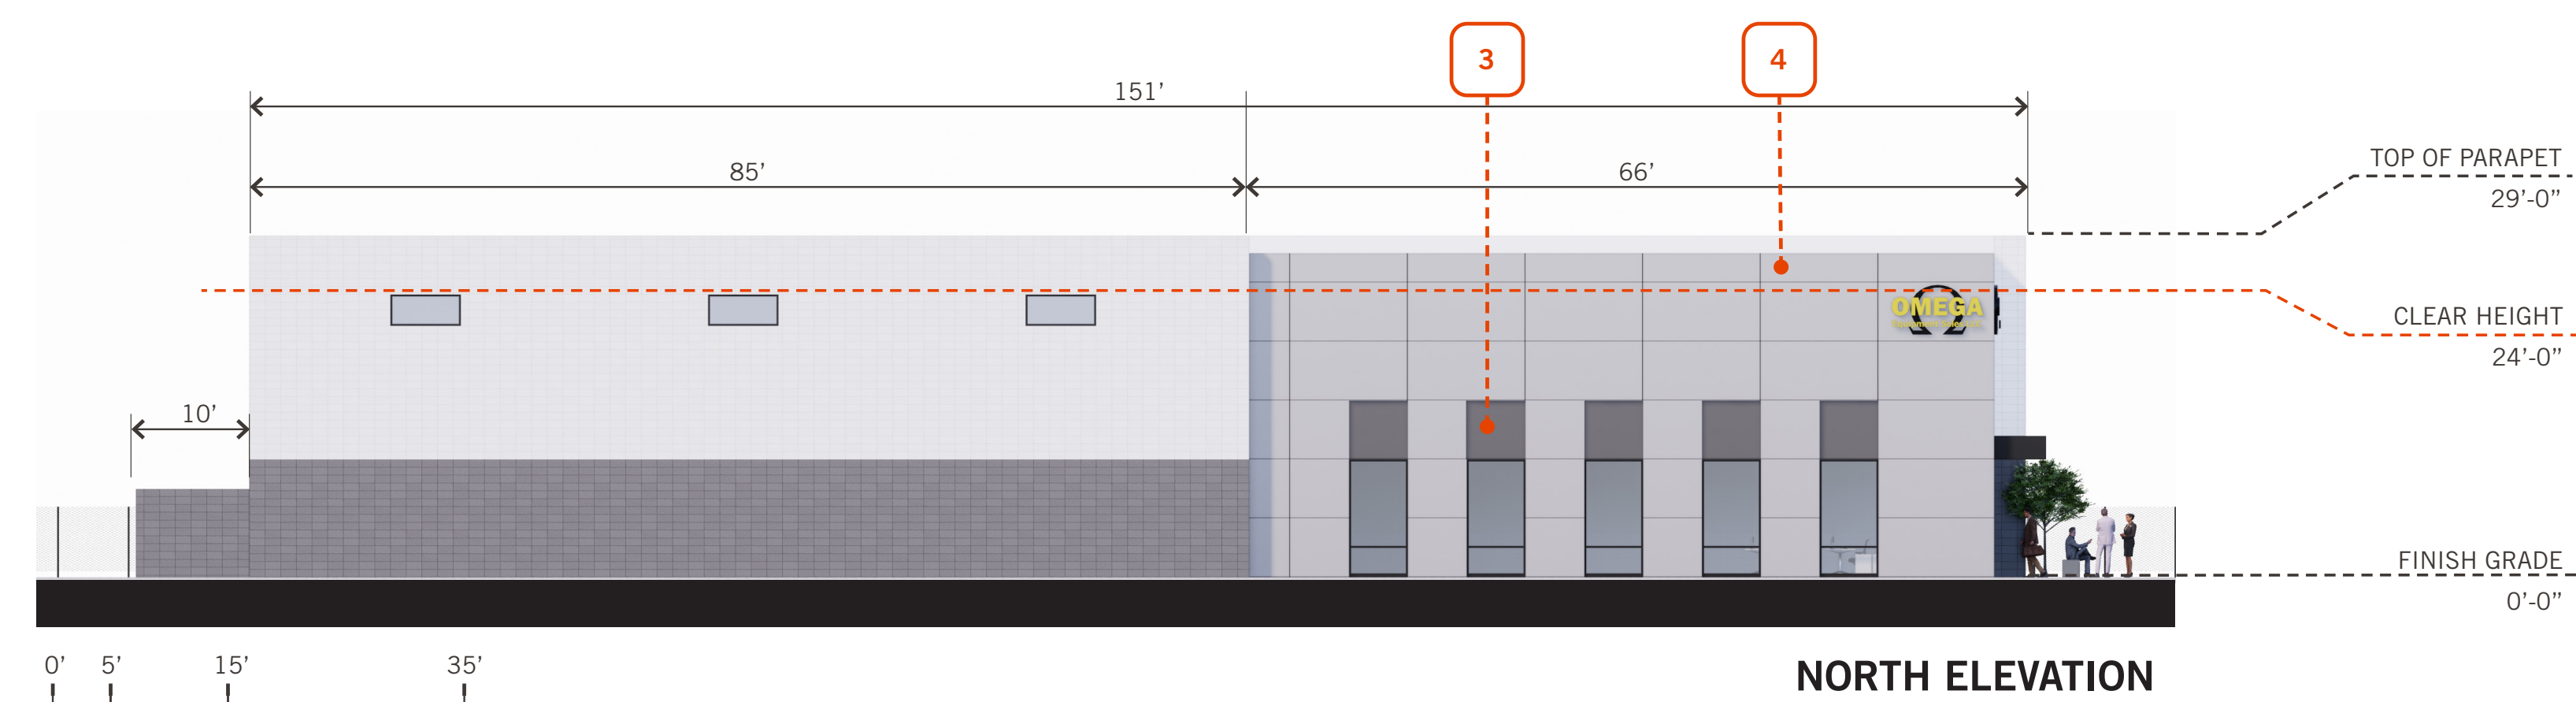

NORTH ELEVATION

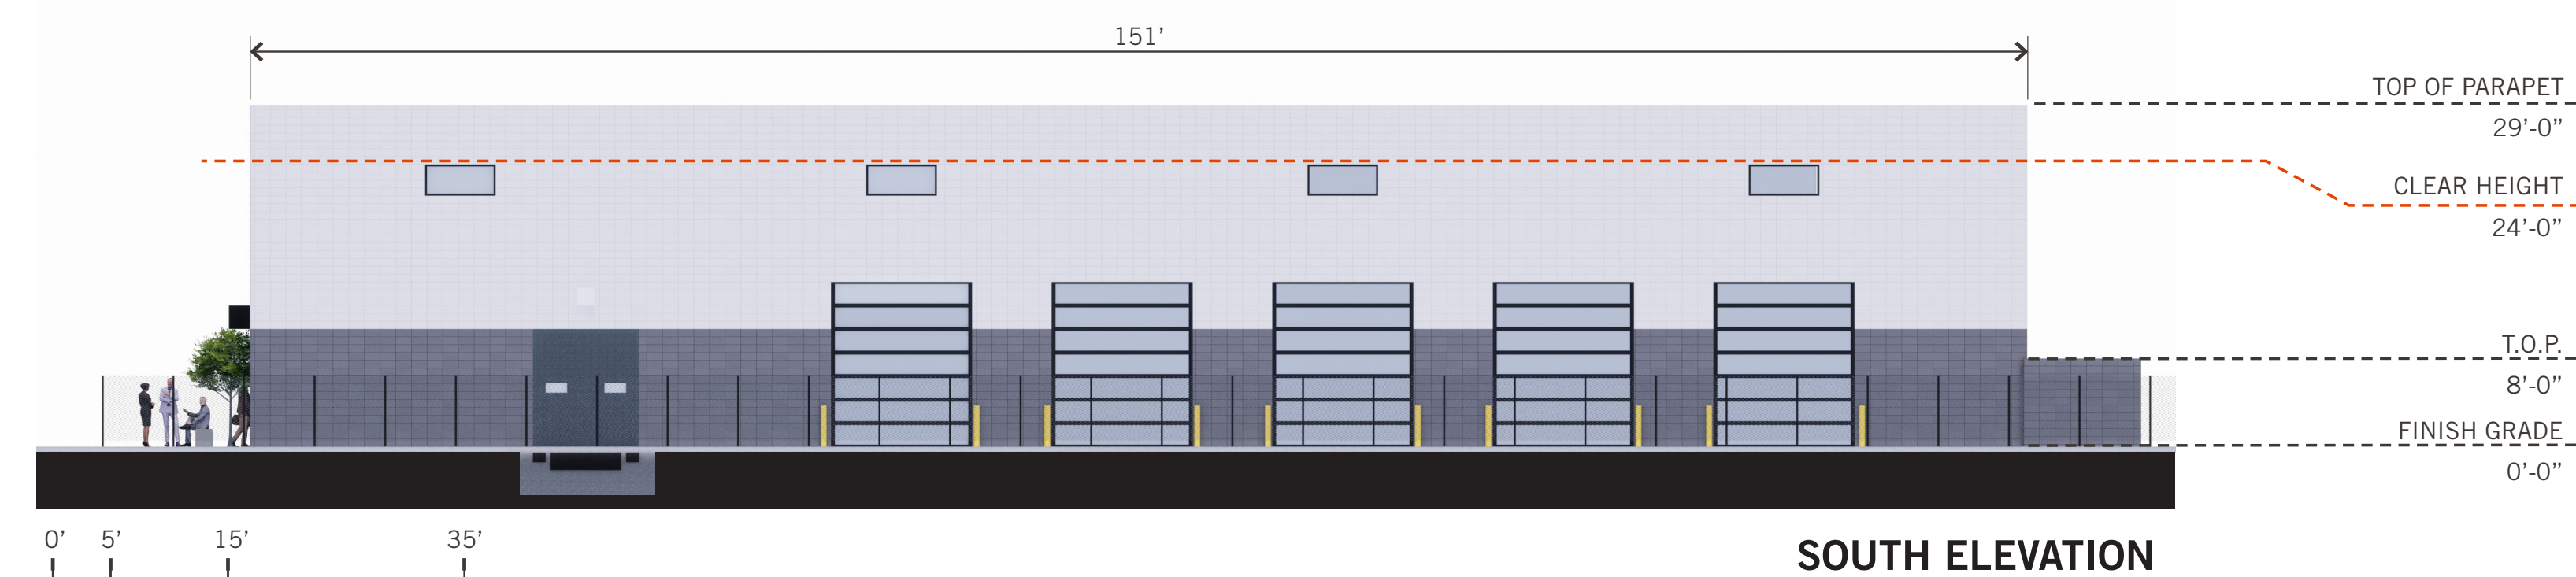

SOUTH ELEVATION

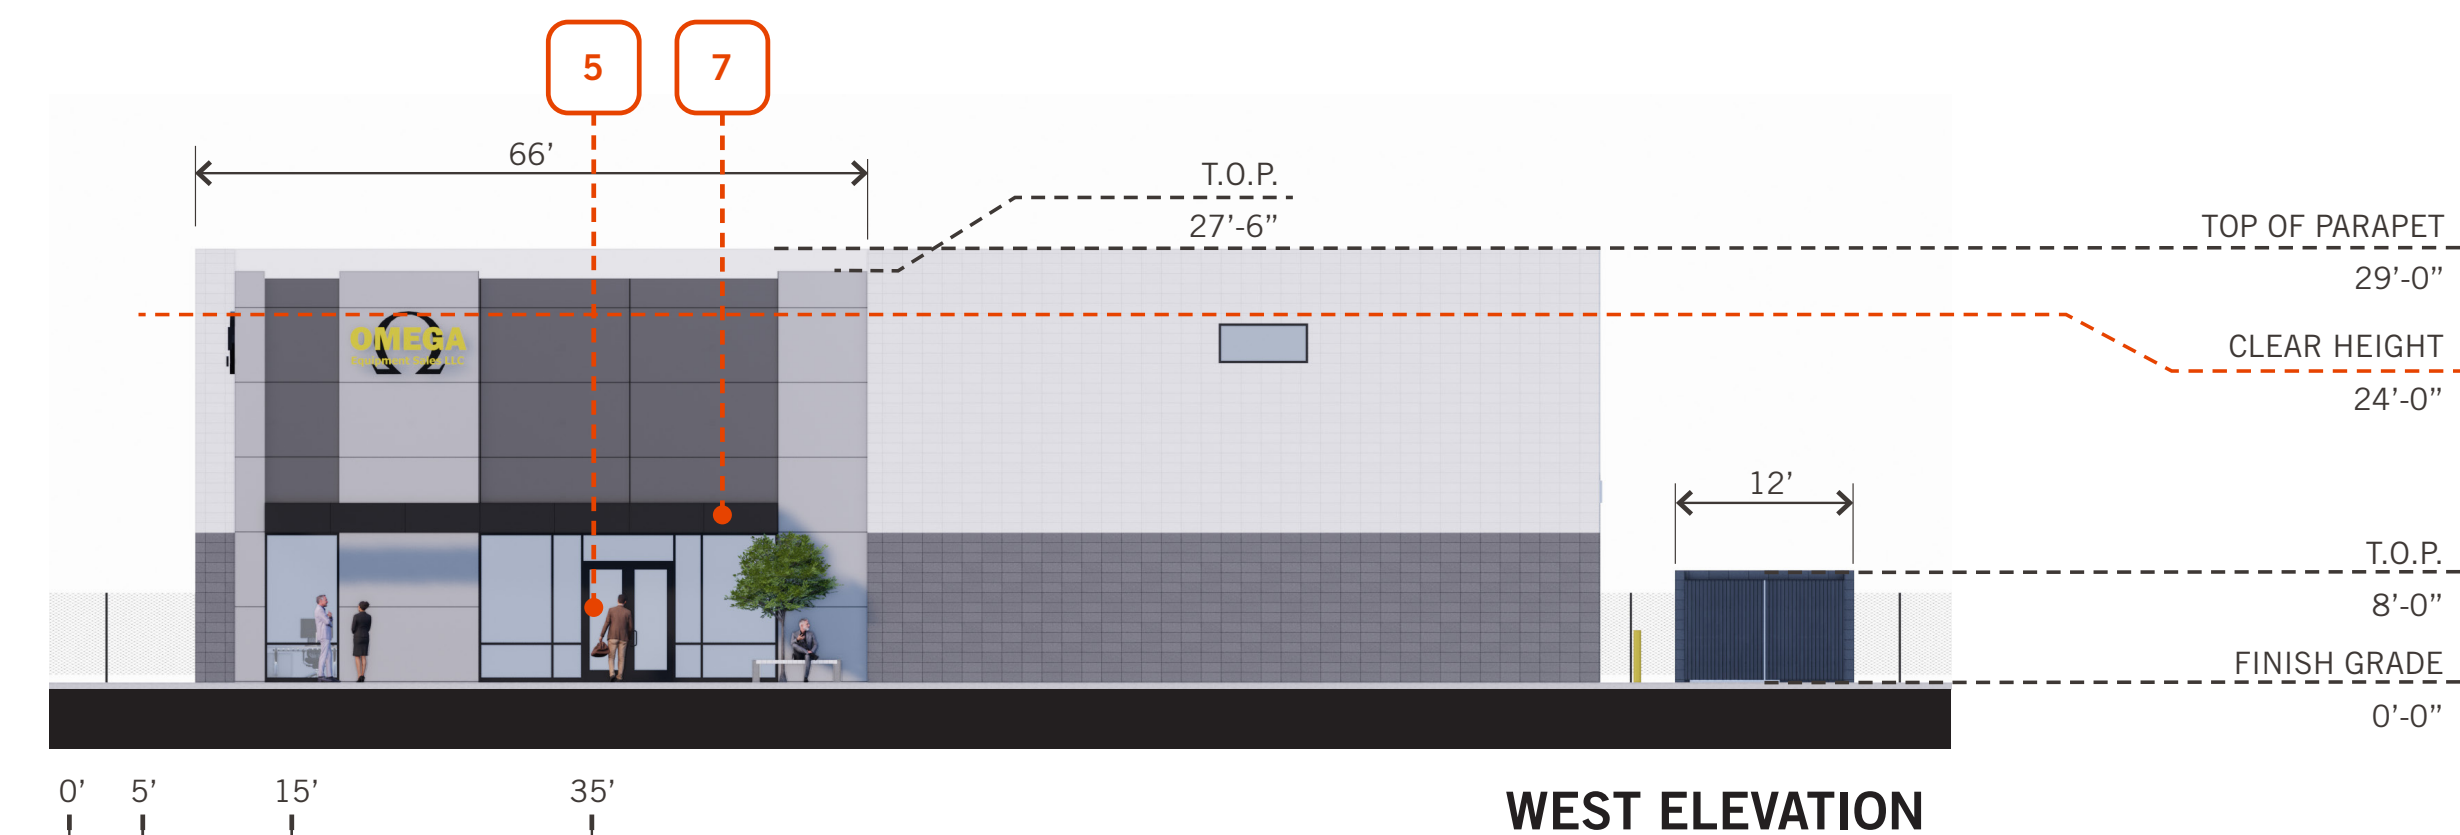

WEST ELEVATION

**WARE MALCOLM**  
CIVIL ENGINEERING

1315 22nd street  
suite 410  
oak brook, il 60523  
p 630.218.0063  
waremalcomb.com

FOR AND ON BEHALF OF WARE MALCOLM

**FINAL PLAN FOR**  
**LOT 8 IN PODOLSKY ORCHARD 88**  
**PHASE 1 SUBDIVISION**  
1995 MELISSA LANE  
AURORA, ILLINOIS

REMARKS

JOB NO.:	CH123-0073
PA / PM:	JG
DESIGNED:	DW
DATE:	07/25/23
PLOT DATE:	08/25/2023

SHEET  
**A2**

Sheet X