




ELEVATIONS

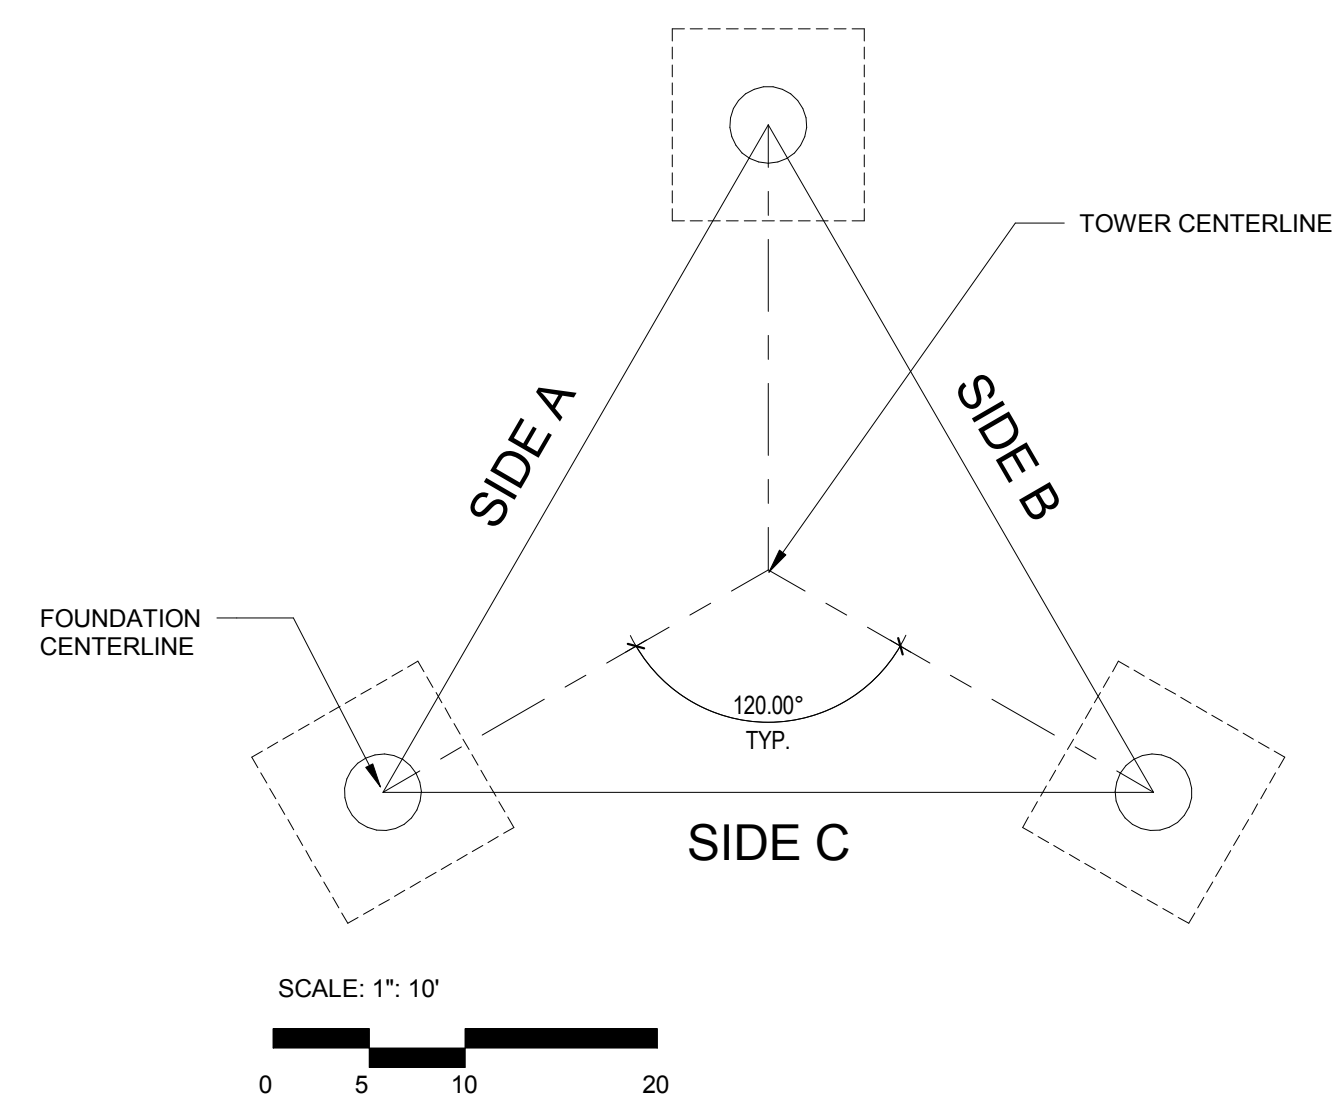


COMMUNICATION TOWER PLAN

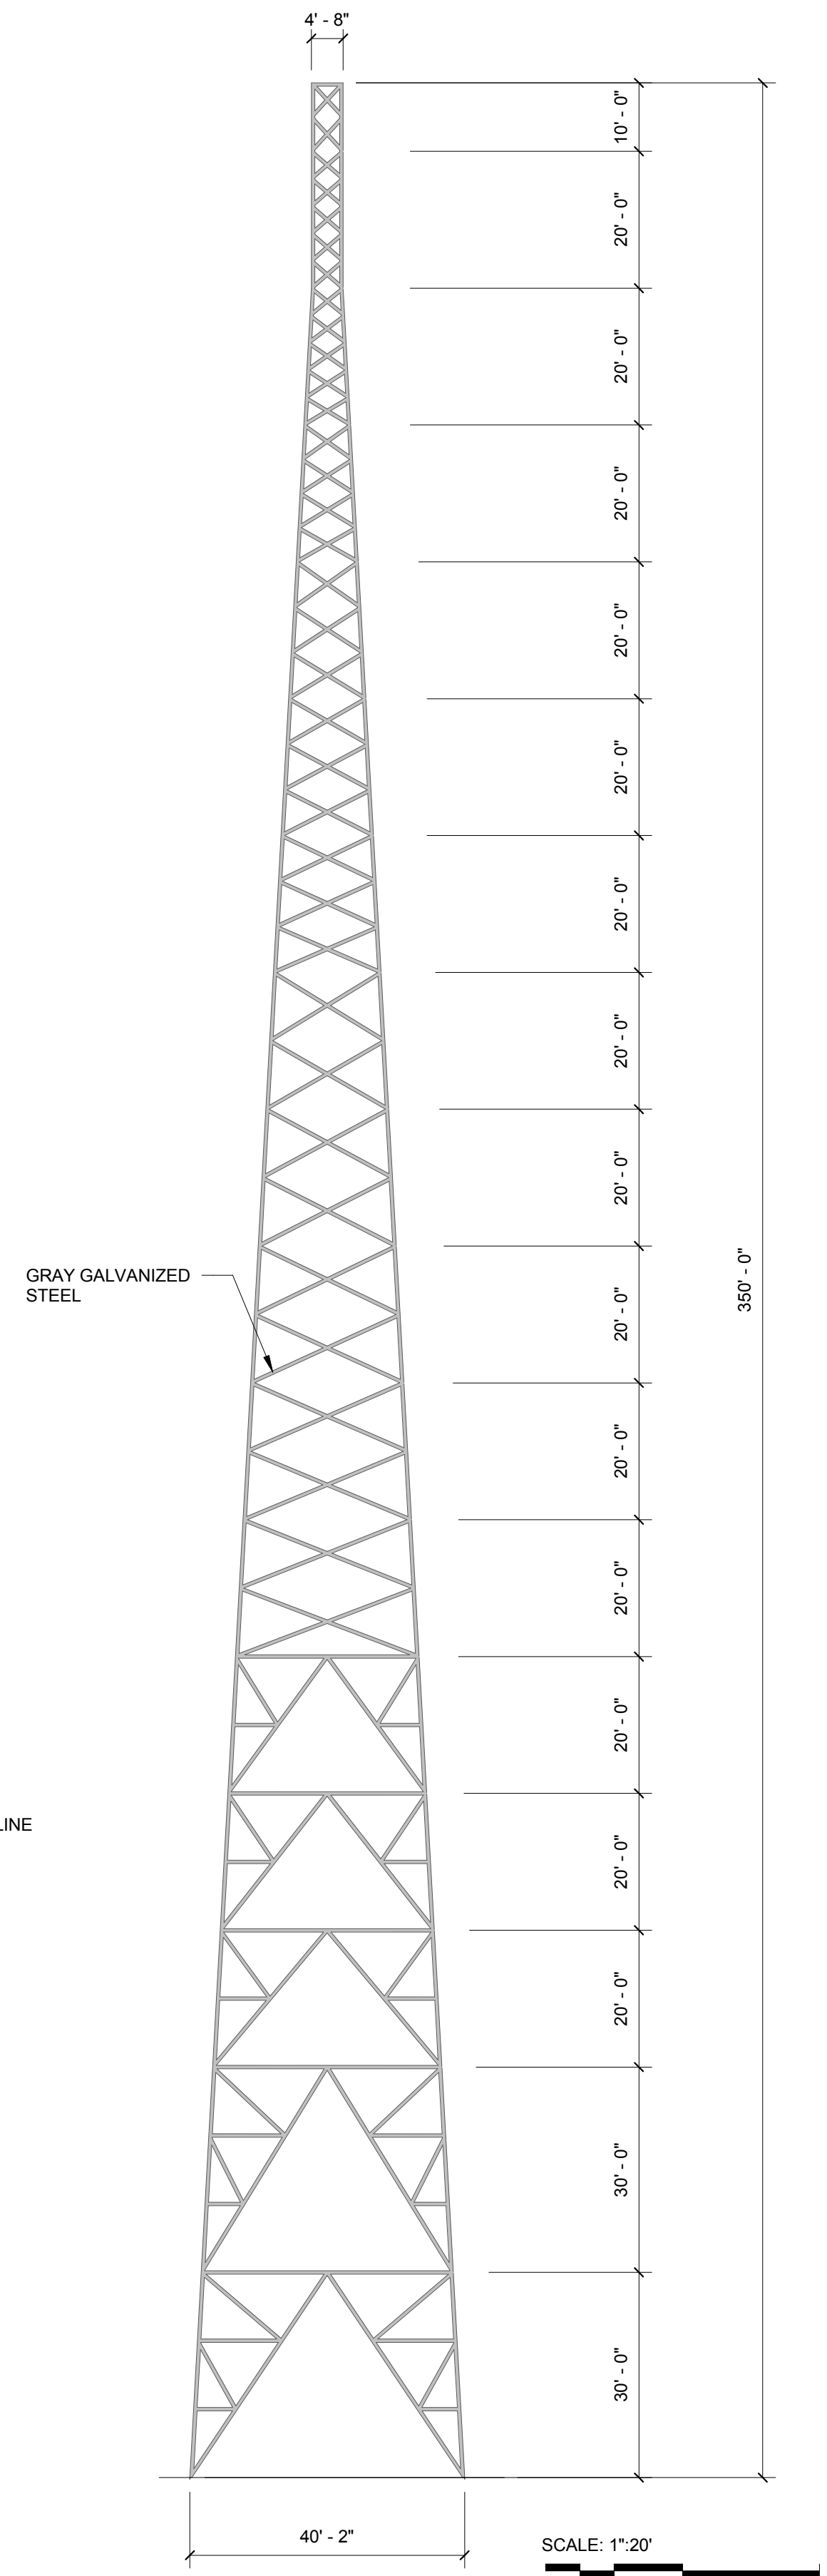


SIDE A

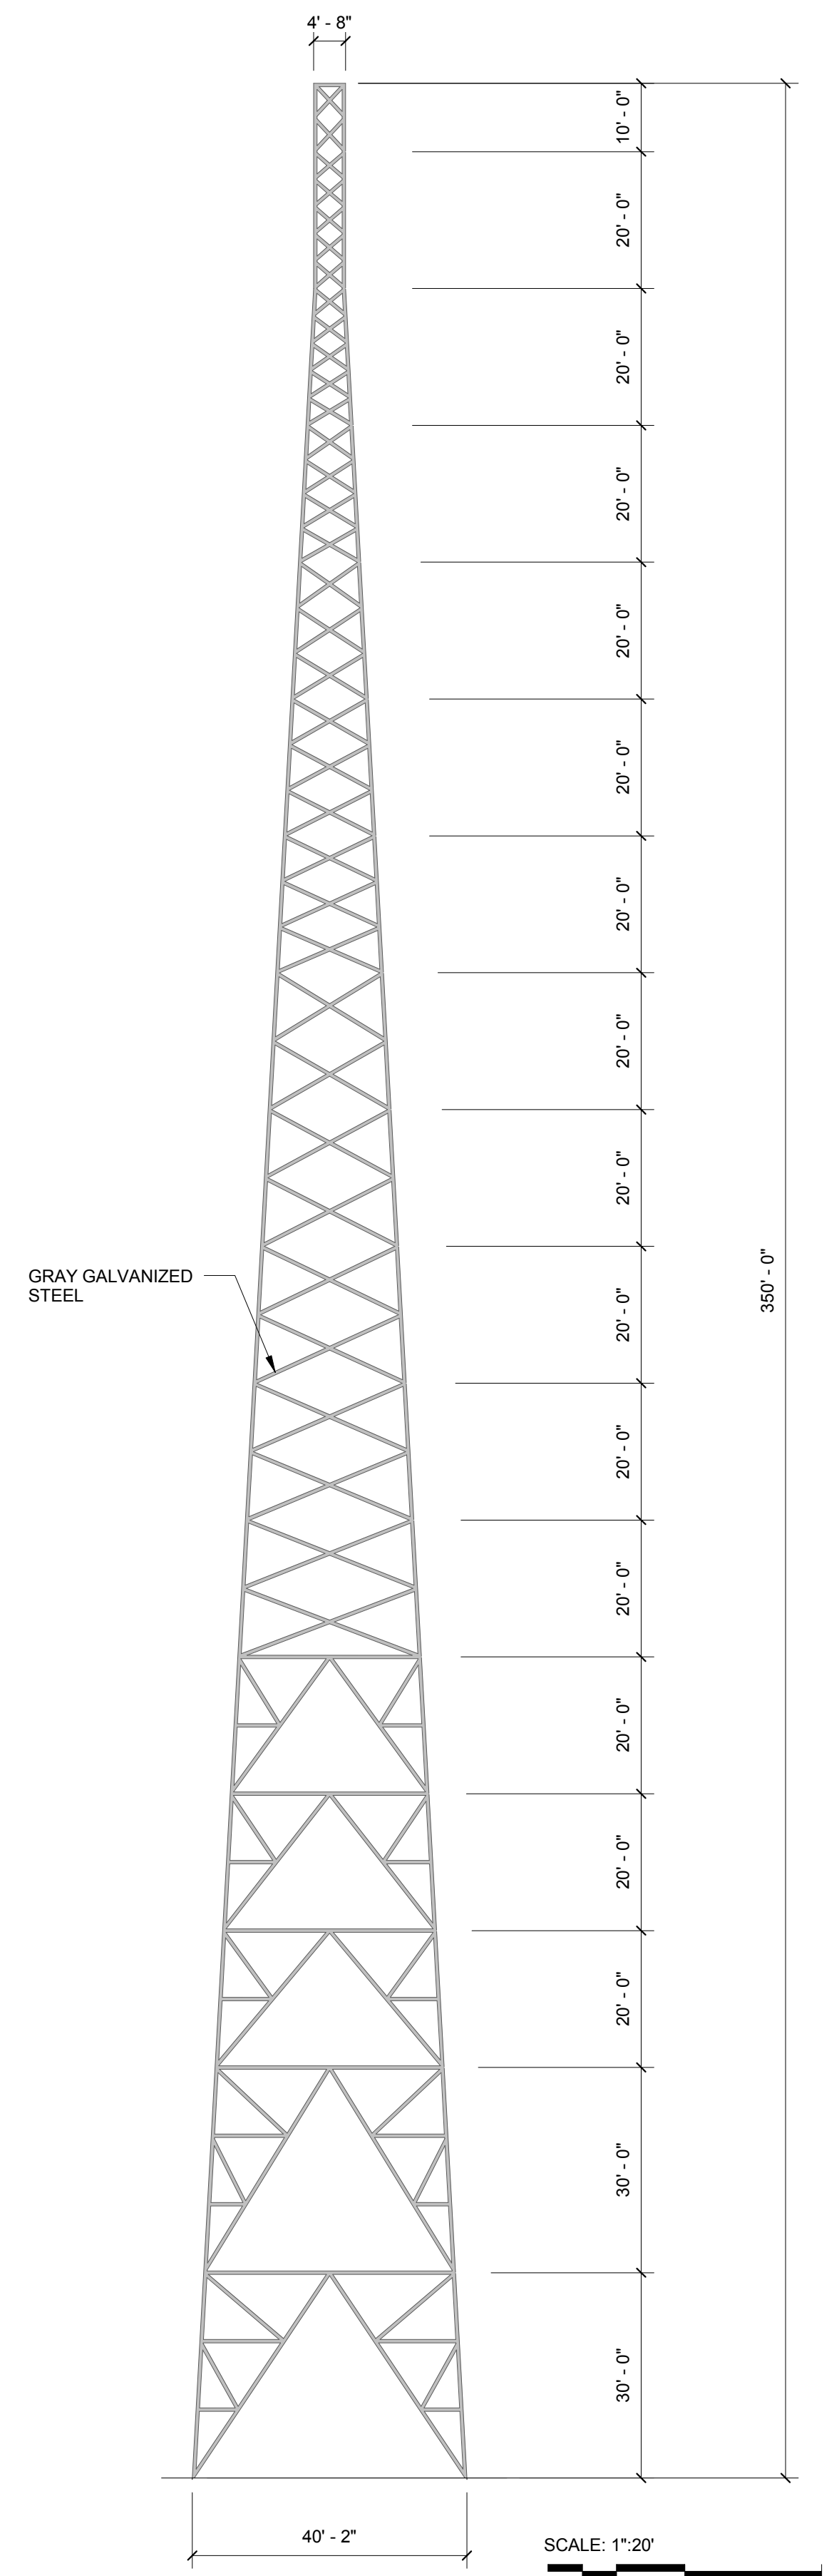

SIDE B

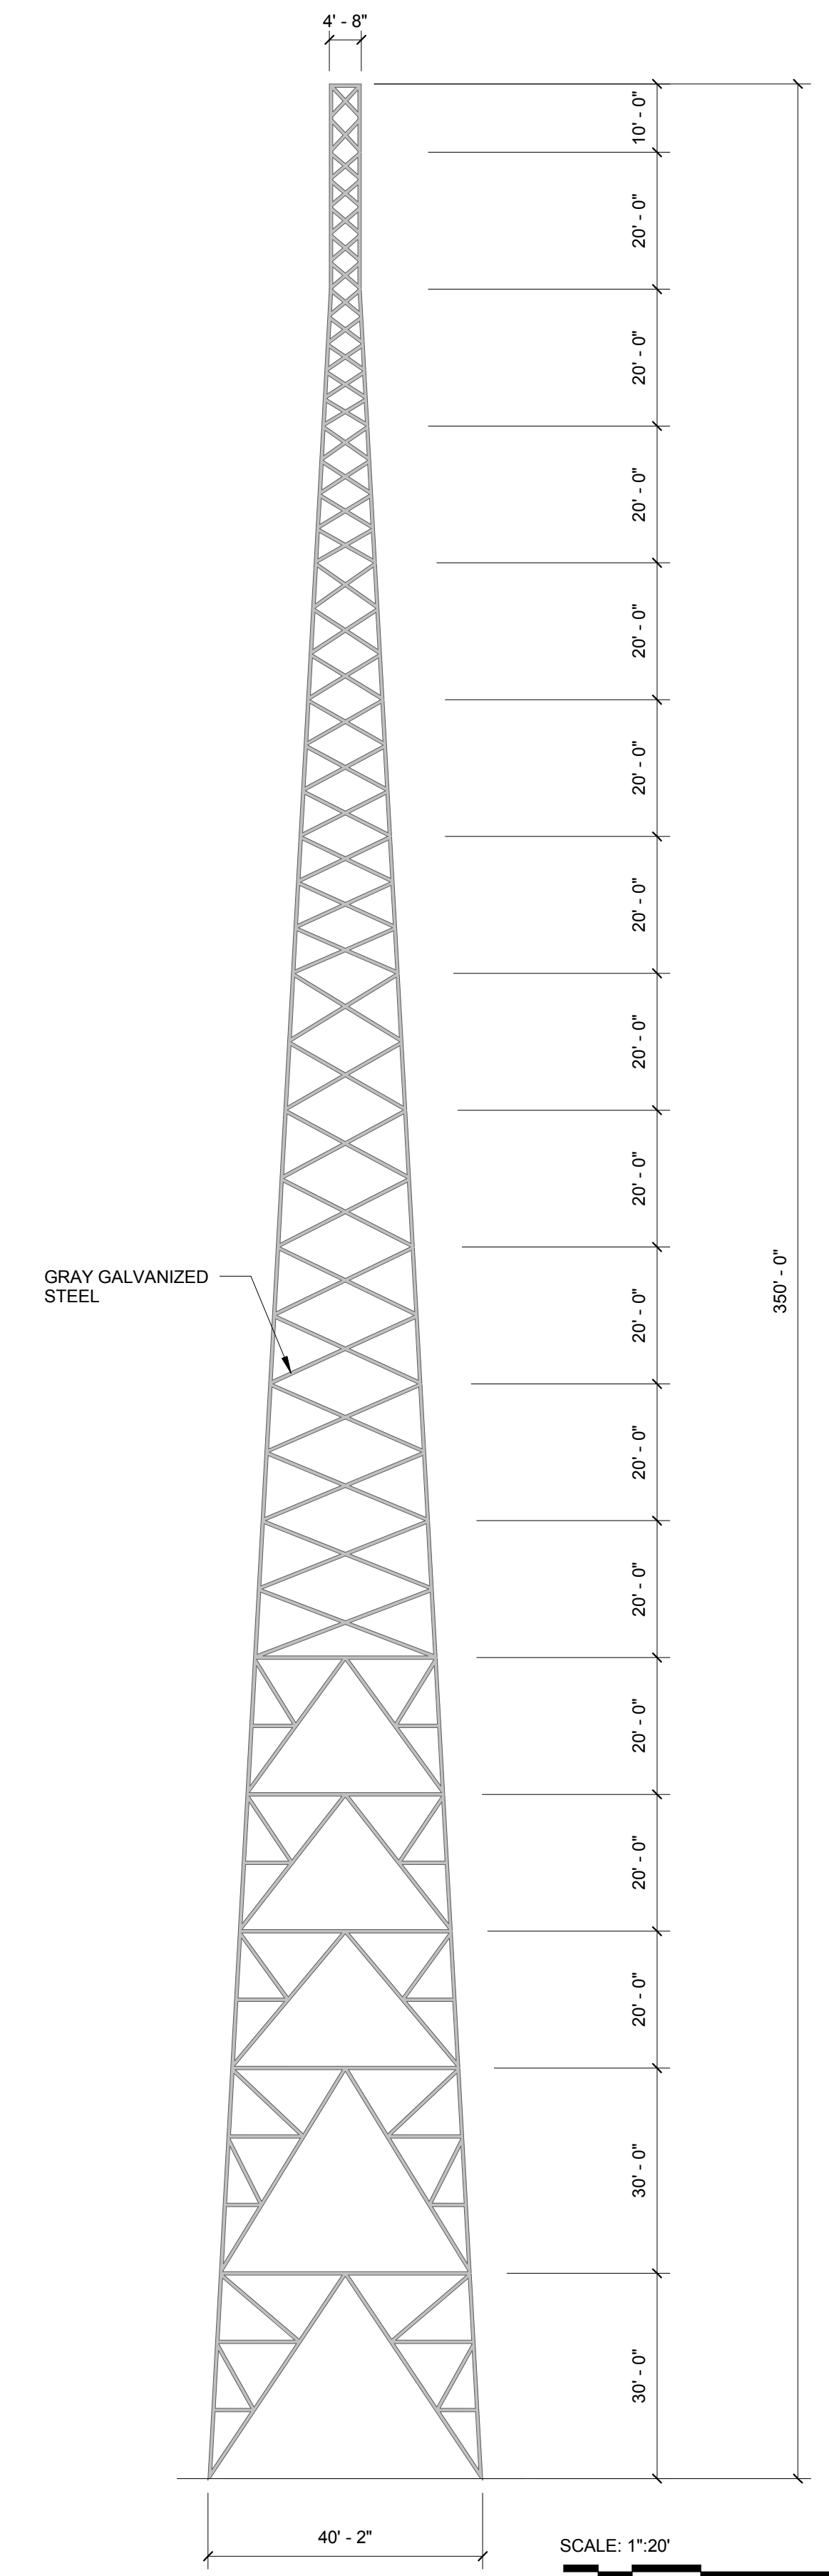

SIDE C

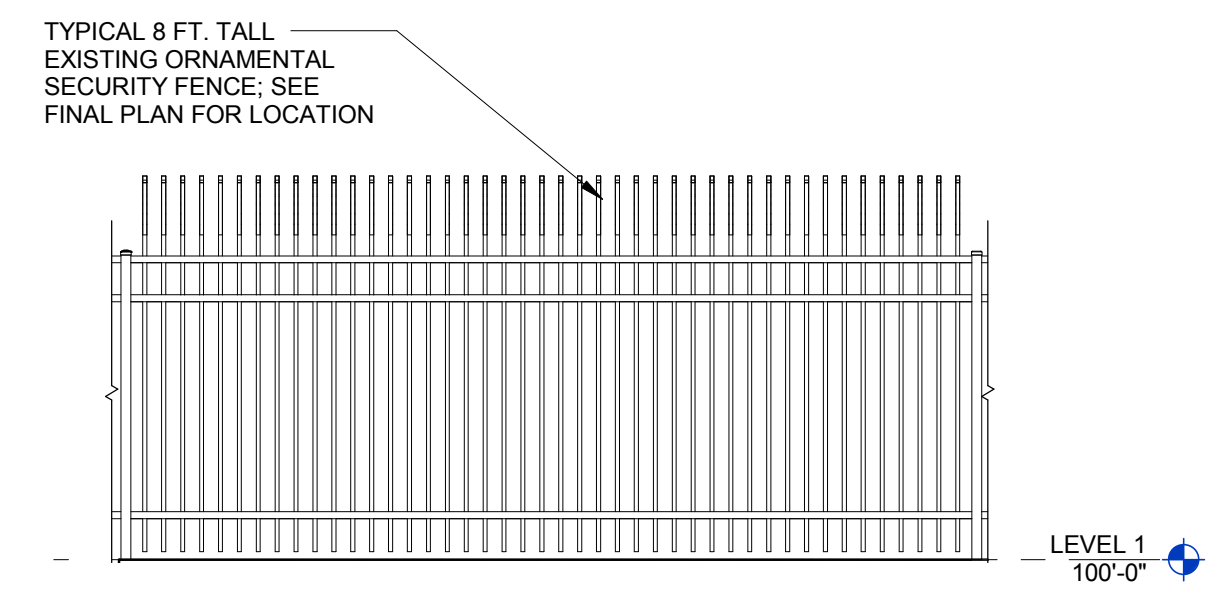

TYPICAL SITE SECURITY FENCE

ELEVATION DATA TABLE: ELEVATIONS		
DESCRIPTION	VALUE	UNIT
A) Building Height in feet (typical)	350.00	feet
B) Total Building Square Footage (typical)	-	square feet
C) First Floor building Square Footage (typical)	-	square feet
D) Number of building stories (typical)	-	square feet
E) Exterior Material List (including colors) for all buildings and accessory structures:		
Gray Galvanized Steel		