


2017 Bike Path Overlay & Patch List

Bike Path Overlay (width varies 8' to 12', verify in field) 2" Overlay			Length	SIDEWALK REMOVAL AND REPLACEMENT (SPECIAL)	DETECTABLE WARNINGS	HOT-MIX ASPHALT SURFACE REMOVAL (SPECIAL)	BITUMINOUS MATERIALS (PRIME COAT)	MANHOLES TO BE ADJUSTED	HMA Surface Course, Mixture D (Bike Path)
				SQ FT	SQ FT	SQ YD	POUND	EACH	TON
			Pay Item	4	5	7	9	15	
HAFENRICHTER DR	EOLA RD	east 300 feet	300	100	20	50			40
KEATING DR	EOLA RD	ELLINGTON DR	1,100	100	20	100			130
BARRINGTON DR	COOL CREEK DR	CLEMENTI LN	1,750	800	160	100		1	205
MIDDLEBURY DR	HILLSBORO BL	HAFENRICHTER RD	1,800	600	120	150		1	210
SHENANDOAH DR	VICKSBURG LN	EOLA RD	1,320	500	120	150			155
TOTALS			6,270	2,100	440	550	0	2	740

MISC.:

EOLA RD	NORTH OF FROST		CLASS D PATCHES (SPECIAL) 40 TONS Areas to be patched where tree roots raising path						
---------	----------------	--	---	--	--	--	--	--	--

Root removal incidental to Patch Item

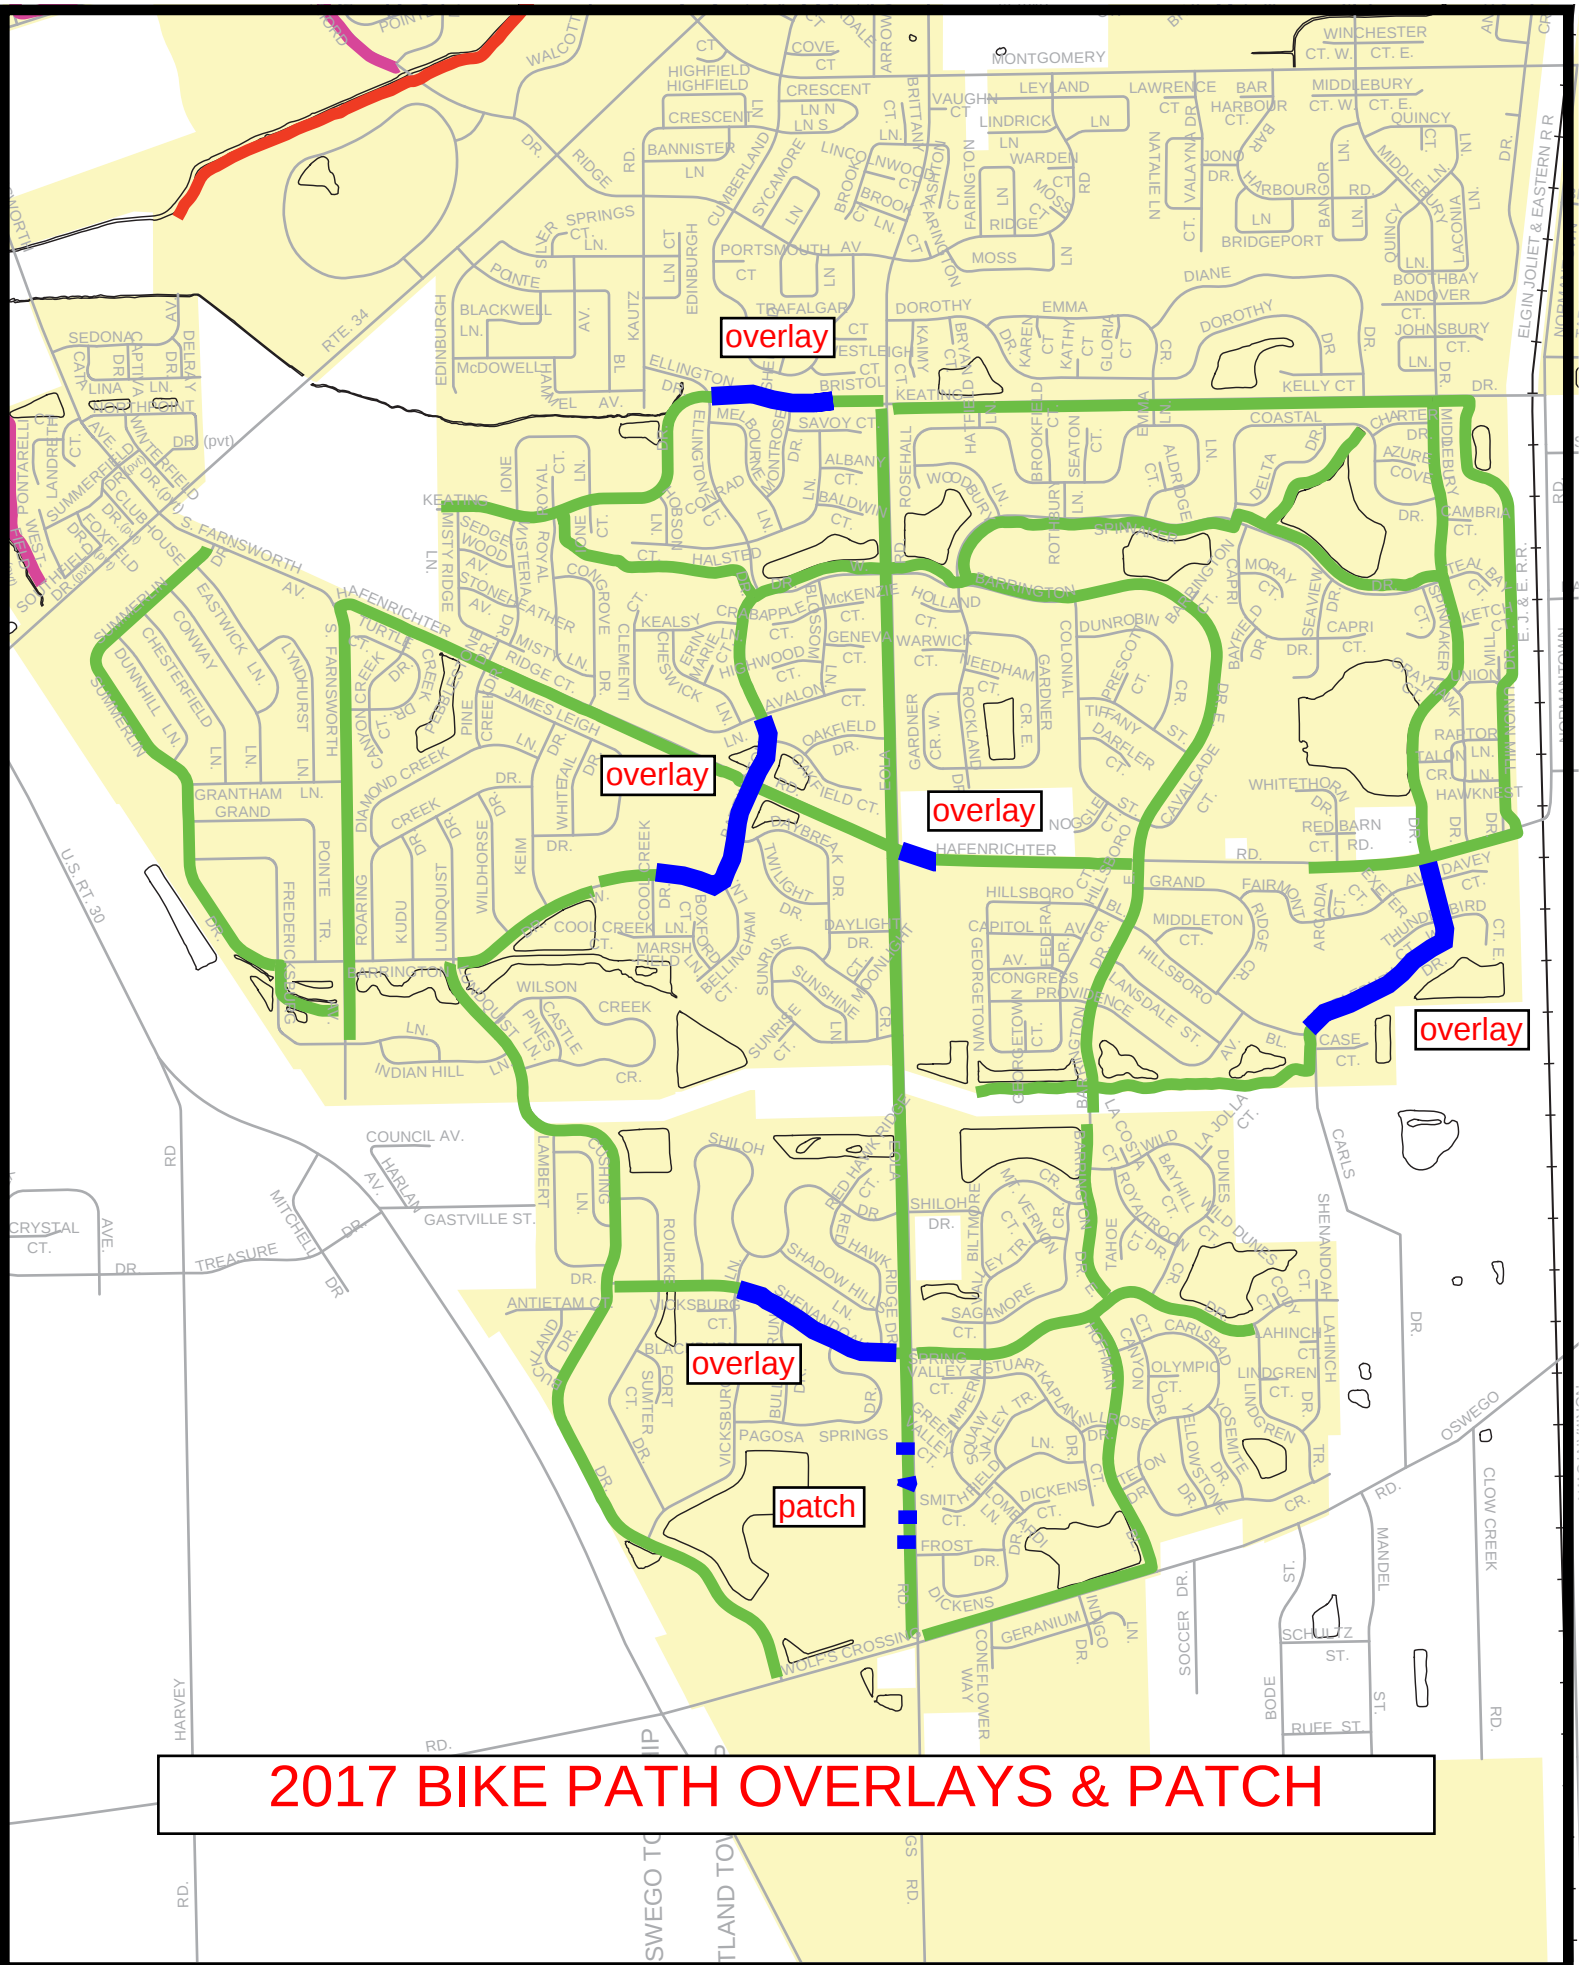

overlay

overlay

overlay

overlay

overlay

patch

2017 BIKE PATH OVERLAYS & PATCH