


# HESED HOUSE FAMILY SHELTER

EXHIBIT "A"

659 S. RIVER STREET  
AURORA, ILLINOIS

OCTOBER 8, 2025

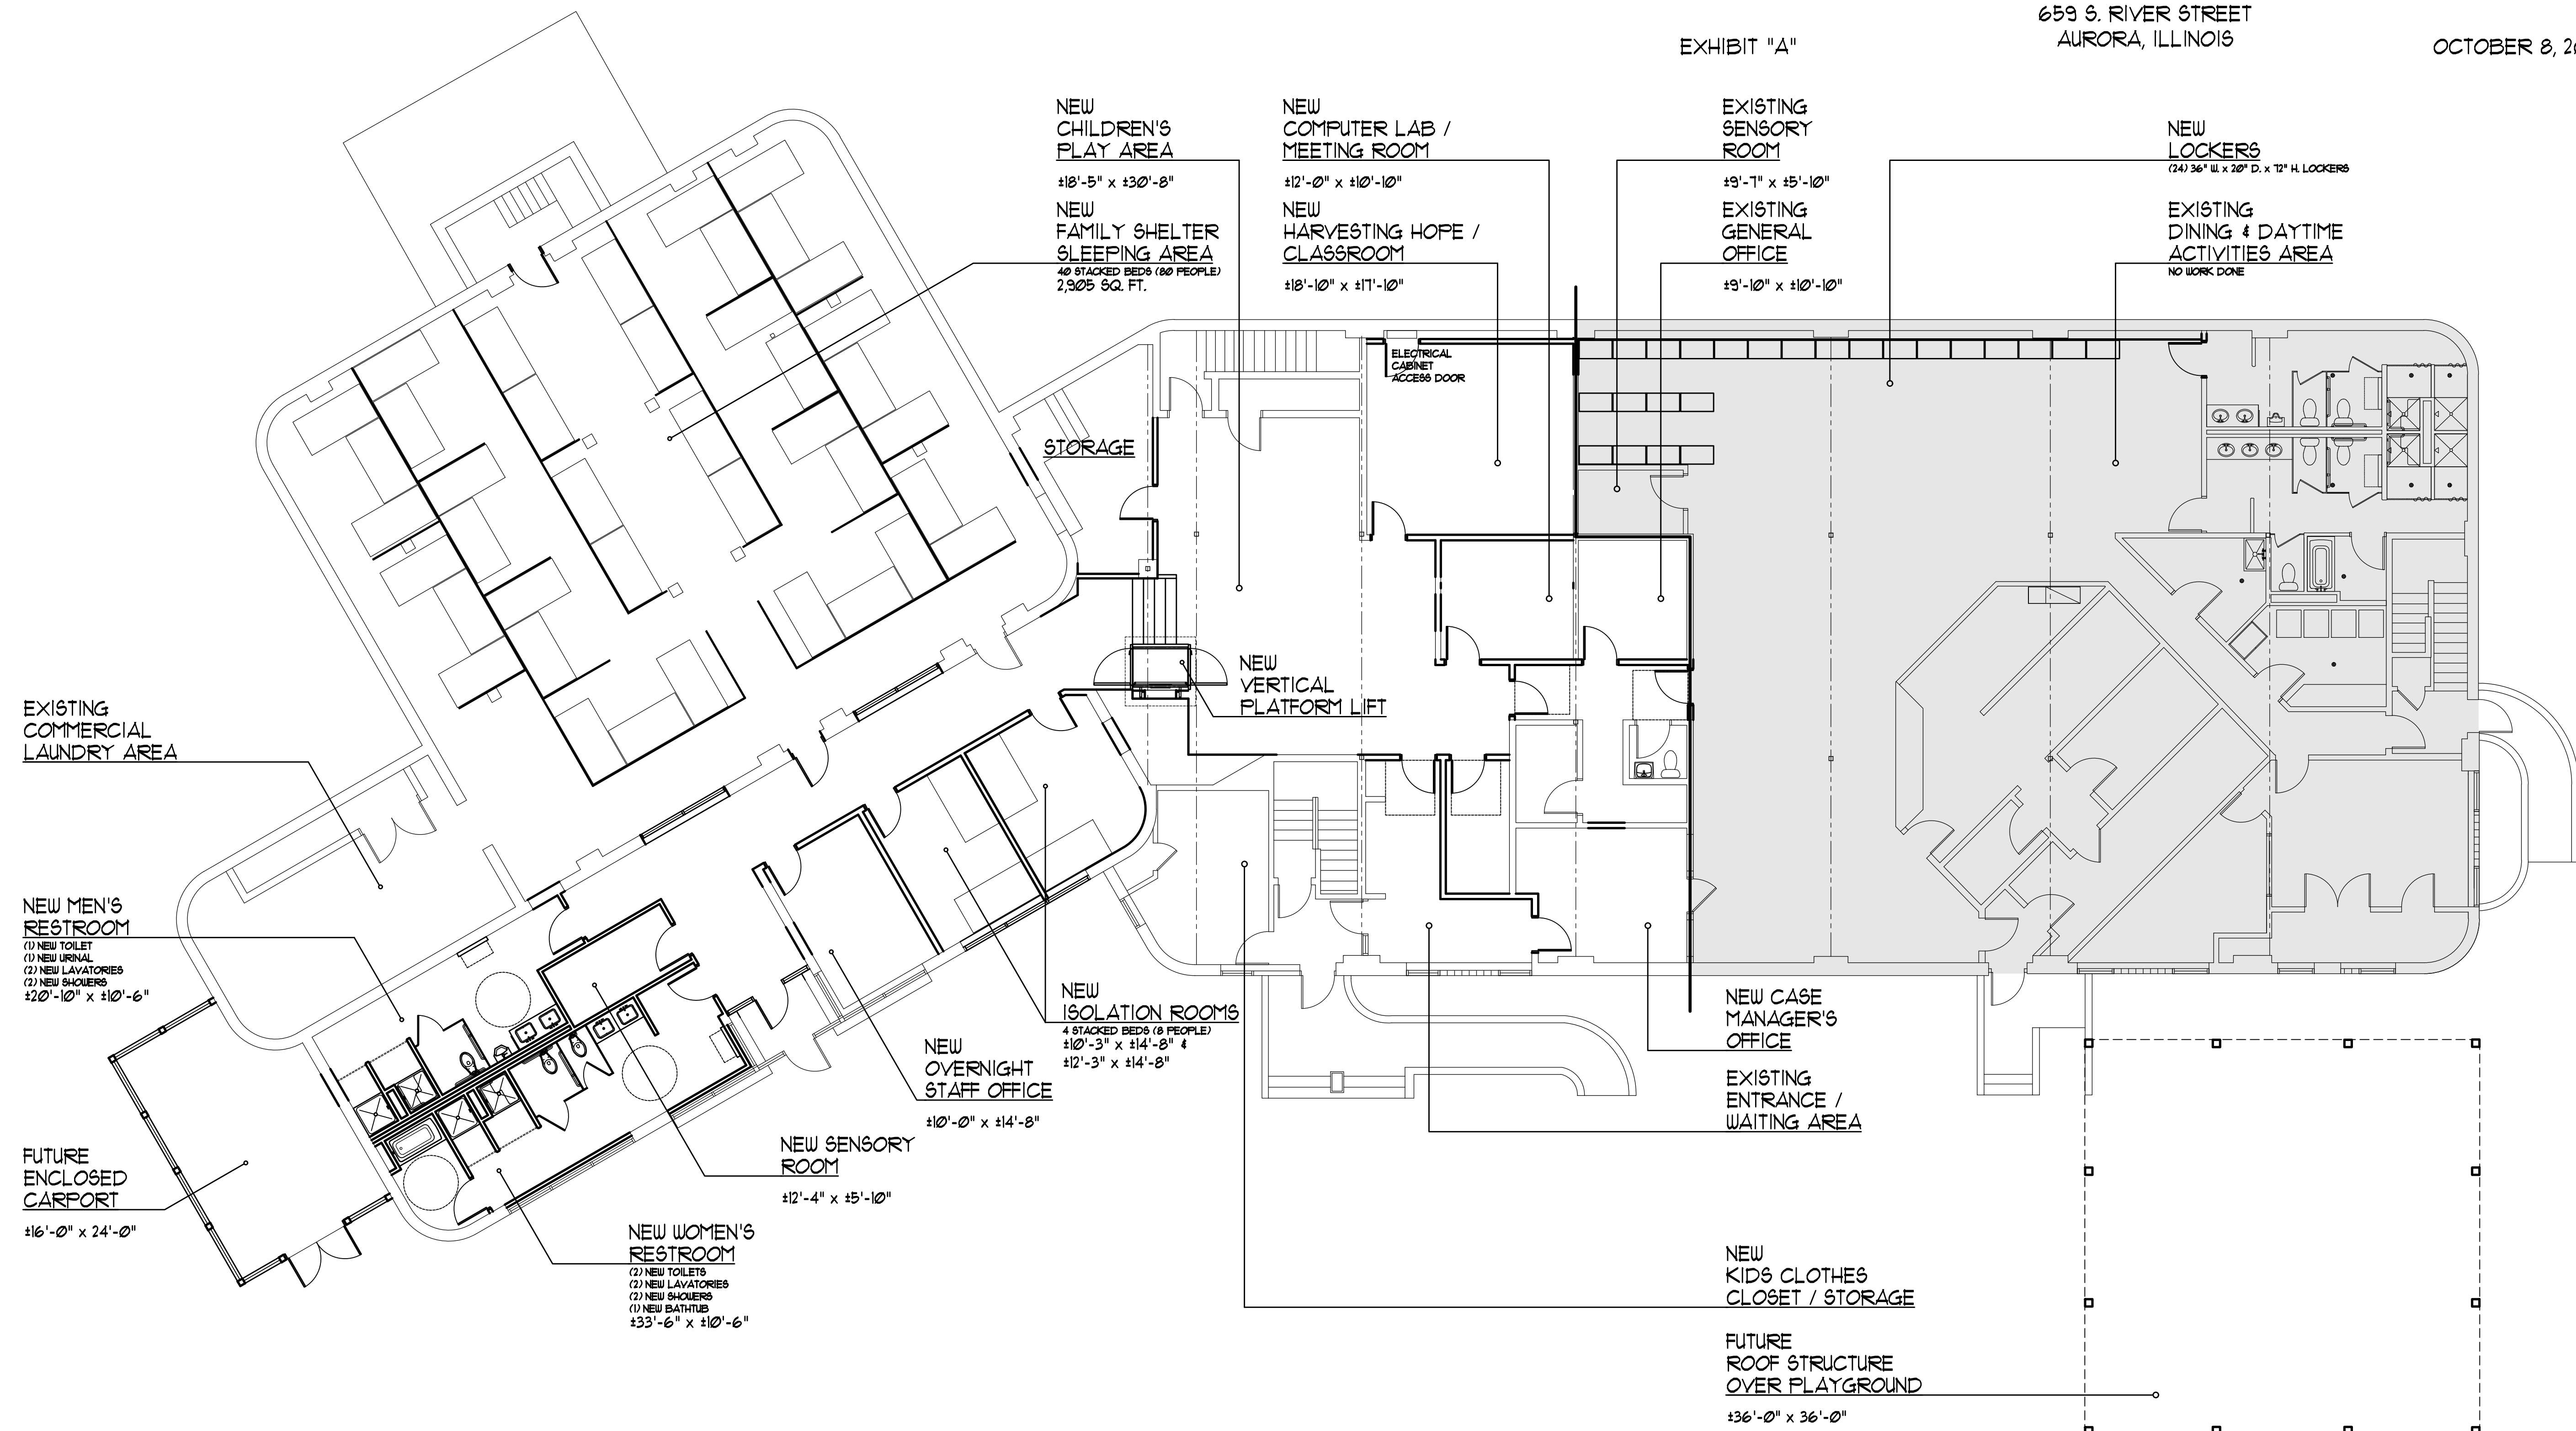

|                           |                                                                                                |
|---------------------------|------------------------------------------------------------------------------------------------|
| DESIGN • BUILD            | 1320 NORTH ROUTE 59<br>SUITE 124<br>NAPERVILLE, IL 60563<br>JBARCHITECTURE.COM<br>630.357.8100 |
| <b>JB</b><br>ARCHITECTURE | CREATING MAGNIFICENT<br>HOMES FOR OVER 30 YEARS                                                |
| EST. 1993                 |                                                                                                |

## PROPOSED DESIGN CONCEPT

SCALE: 1/8"=1'-0"

±8,000 SQ. FT. INTERIOR RENOVATION